




Elixir Craft - 7674 - oplata kotlarnice

Oplata ploce trafostanice - sistem MULTIFLEX

Plan oplate greda
1:75

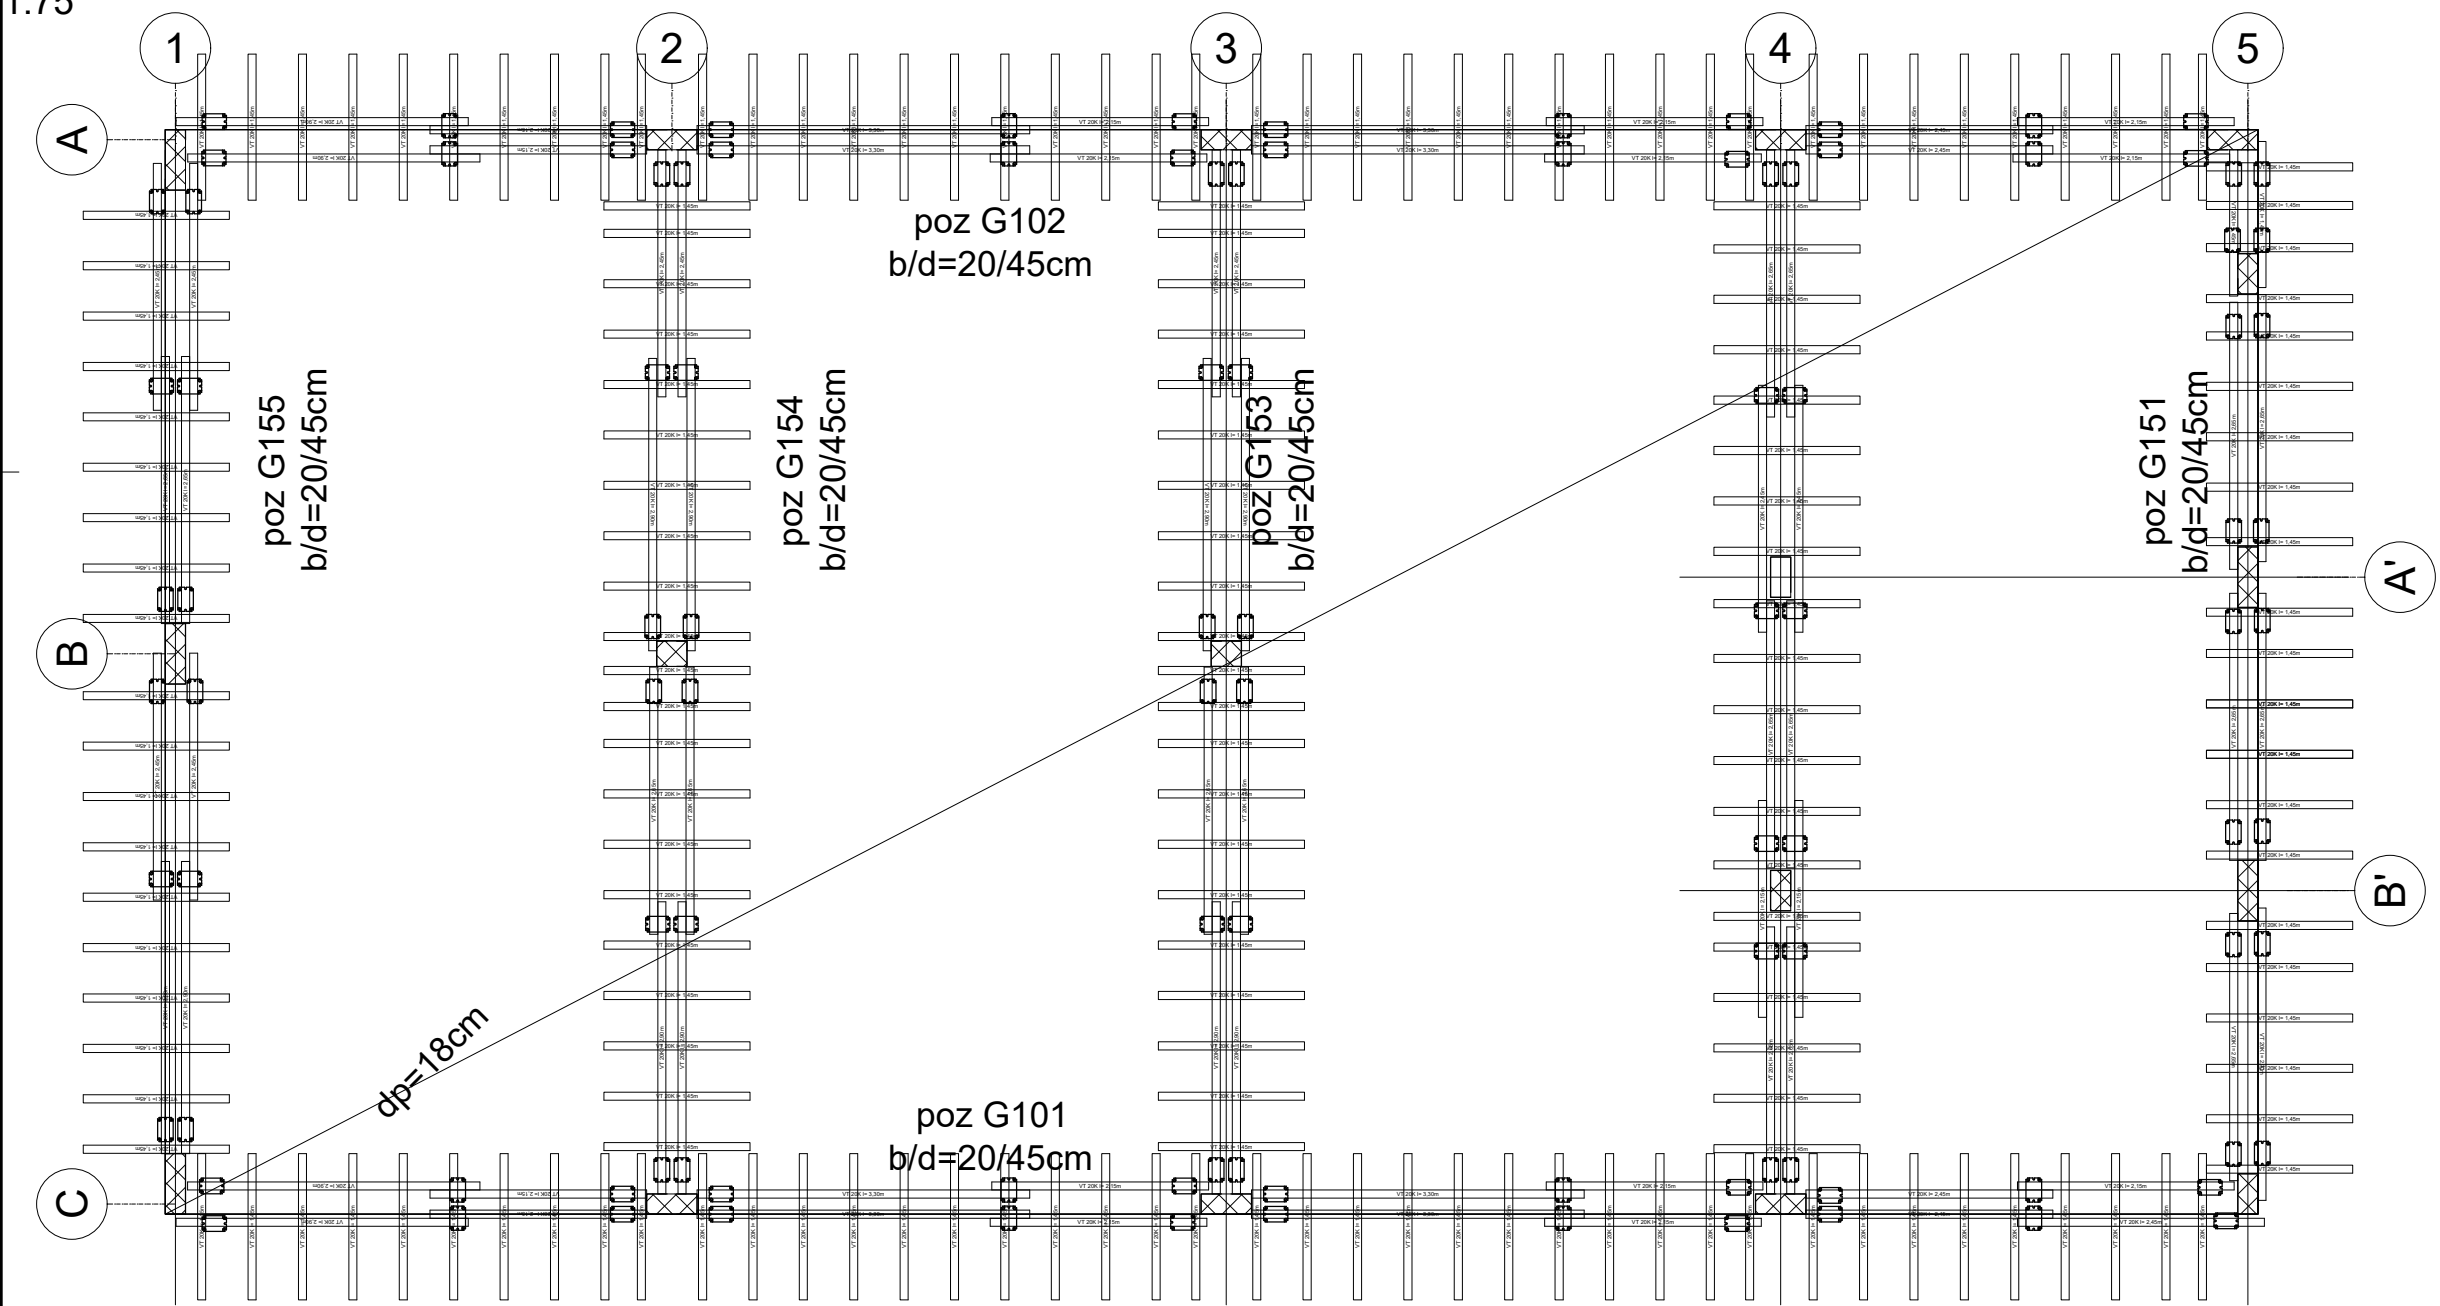

Presek 1-1
1:50

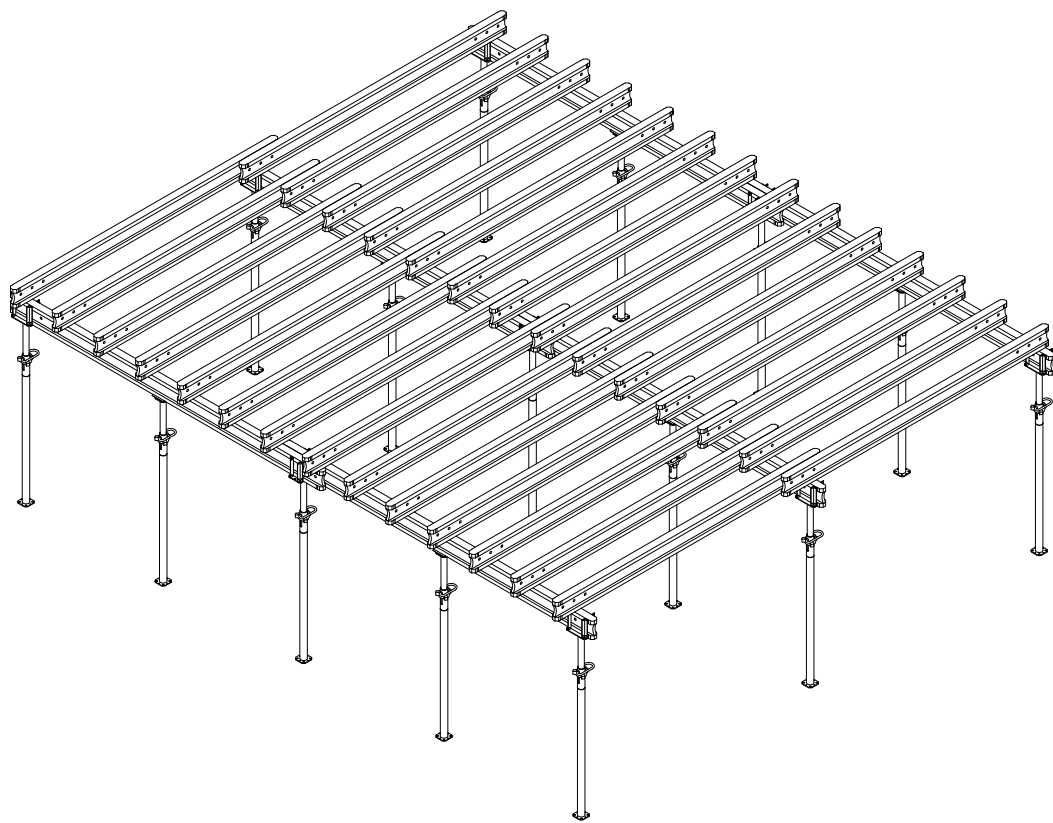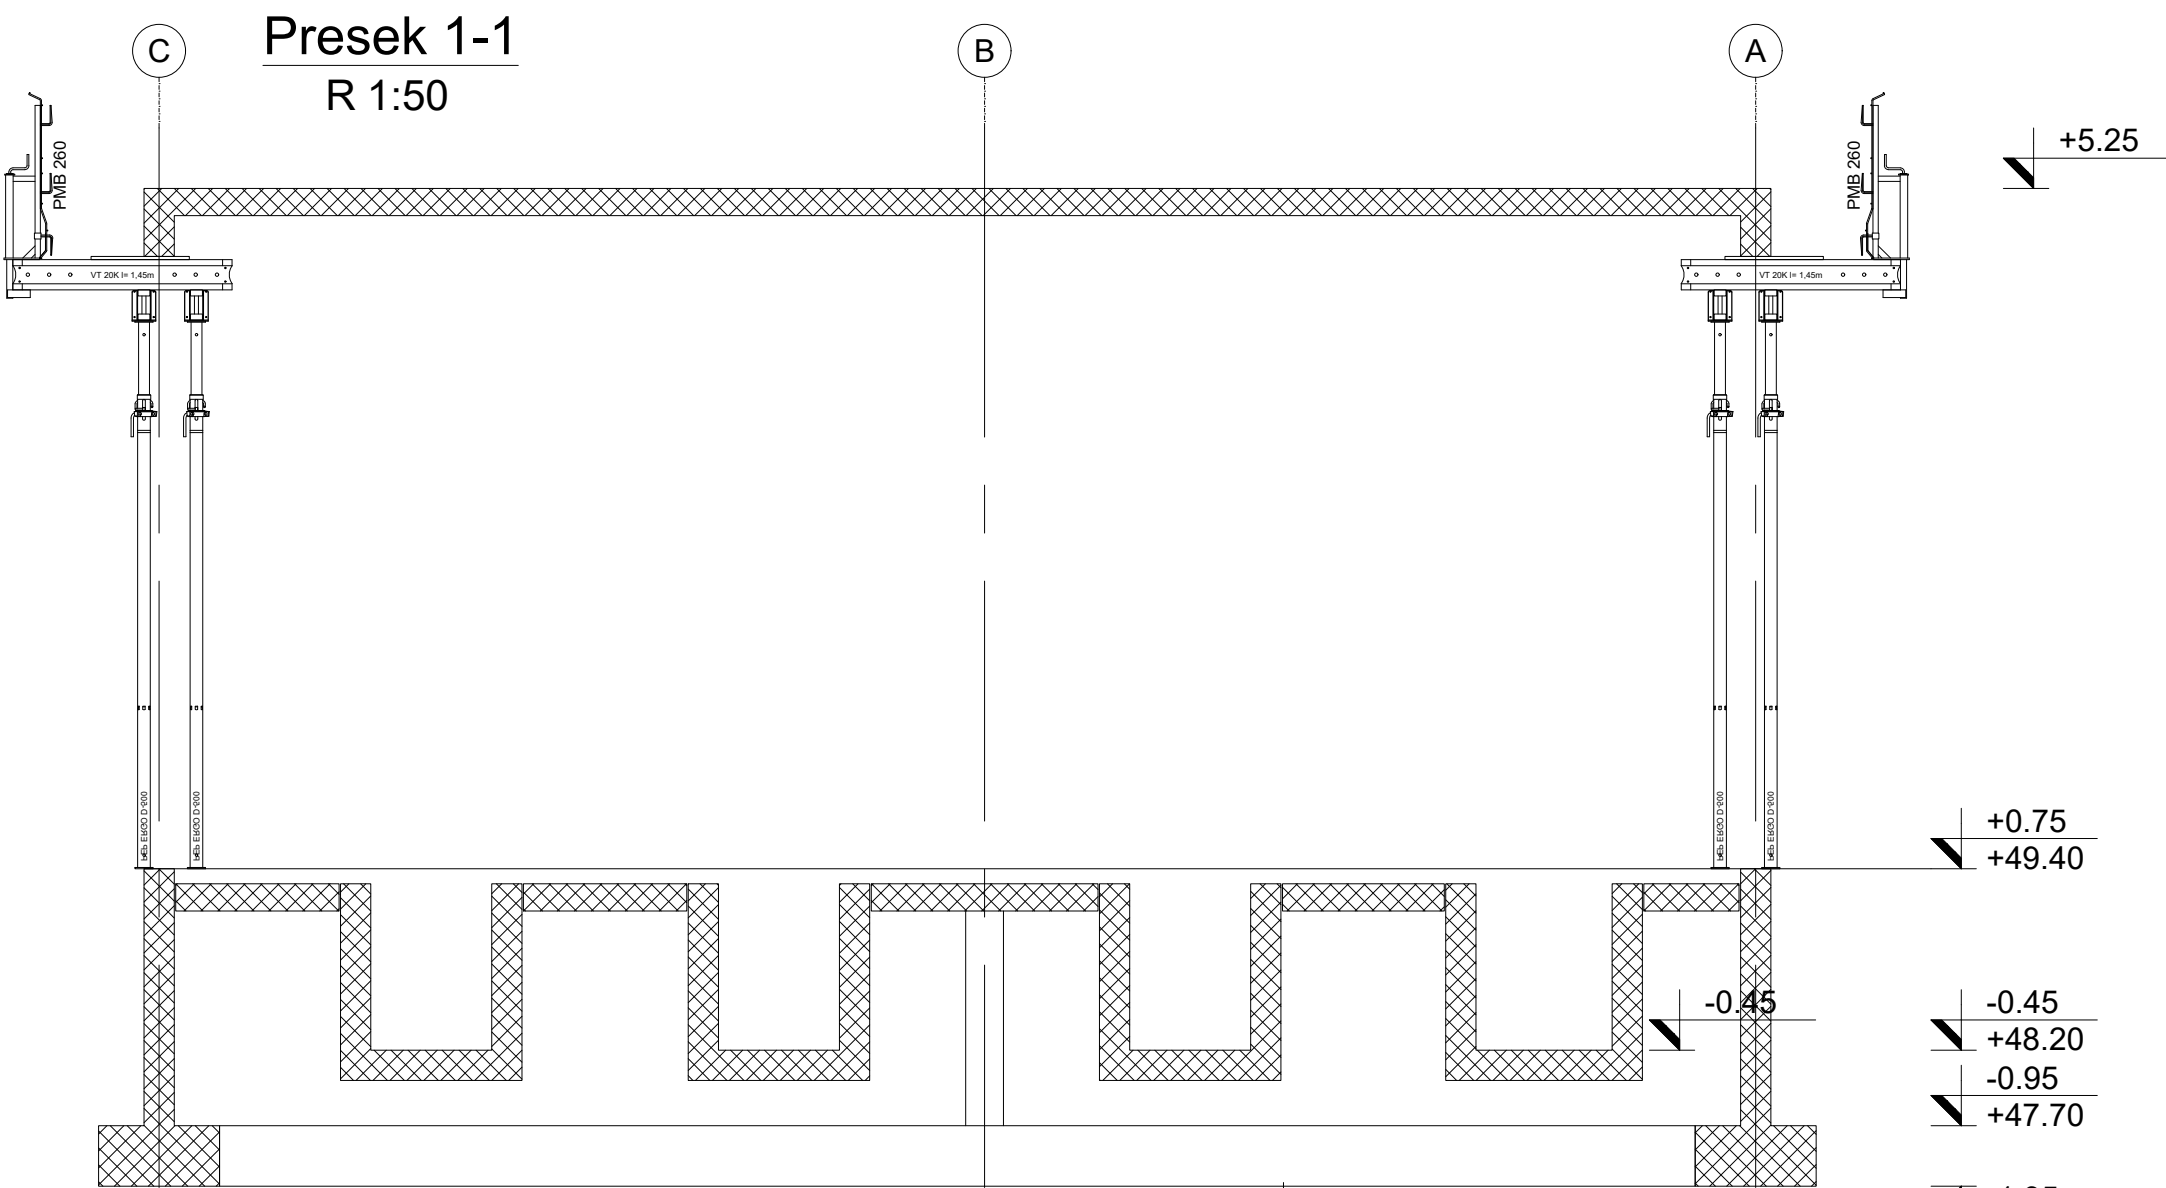

➔ PEP Ergo podupirači | PDF brošura
https://link.peri.rs/PEP_Ergo-brosura



➔ VT 20K drveni nosač | PDF brošura
https://link.peri.rs/VT_20K-brosura



➔ MULTIFLEX oplata ploča | PDF brošura
<https://link.peri.rs/MULTIFLEX-brosura>



0 - | Izrada: Katarina Nesic Carevic 19.08.2025 | Provera: Suncica Miletic 19.08.2025

Preliminarni crtež

Samo za potrebe ponude



PERI oplate d.o.o. Šimanovci

Zmaja Ognjenog Vuka 2
SR-22310 Šimanovci
Tel.: (+381) 22 408-200

Fax: (+381) 22 408-250
office@peri.rs

Firma	Elixir Craft d.o.o.	Ime	Katarina Nesic Carevic	Datum	2025-08-19
Projekat	Oplata kotlarnice	Provera	Suncica Miletic		2025-08-19
Sadržaj	Trafostanica - Plan oplate greda - MULTIFLEX				
Razmera	Broj crteža	List	Revizija	Autorsko pravo na ovaj crtež i prateću dokumentaciju zadržava firma PERI. Nije dozvoljeno njihovo umnožavanje od strane drugih lica, naročito konkurencije, bez naše saglasnosti.	
1:50	53-0007674-A043	2	0		