



FASADNA SKELA PERI UP EASY

IZGLED C-C


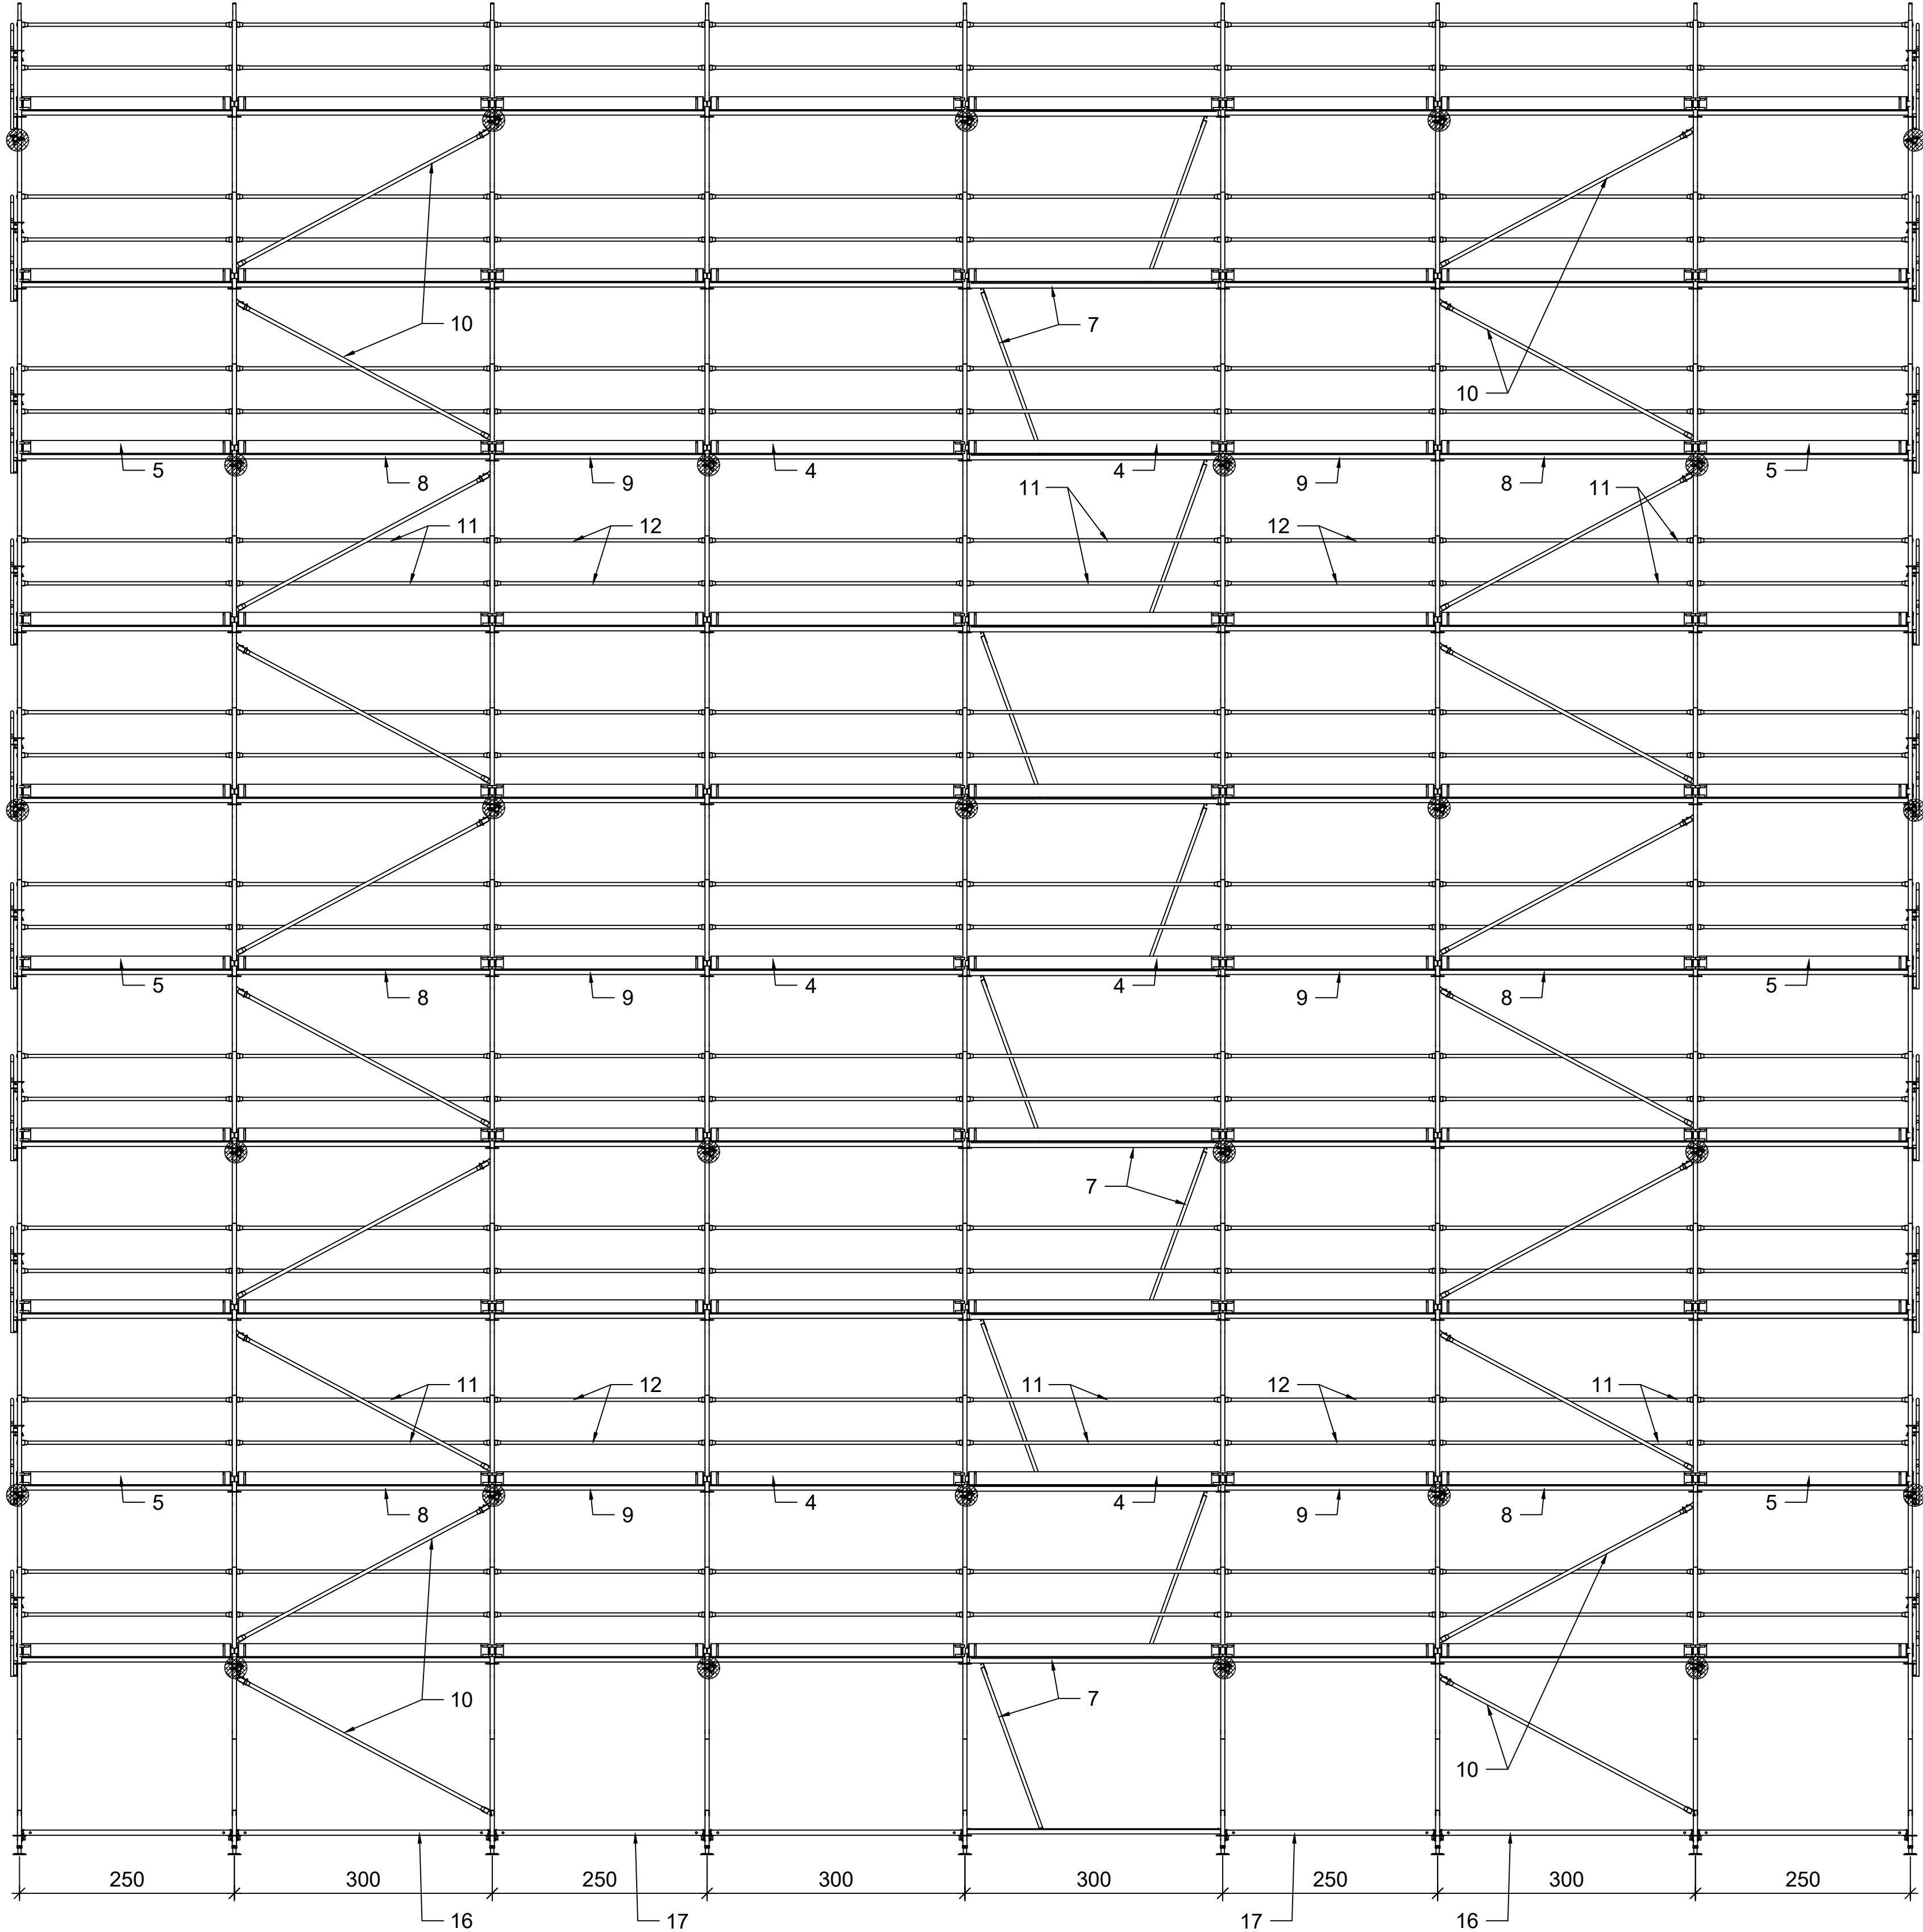


PRESEK A-A PRESEK B-B

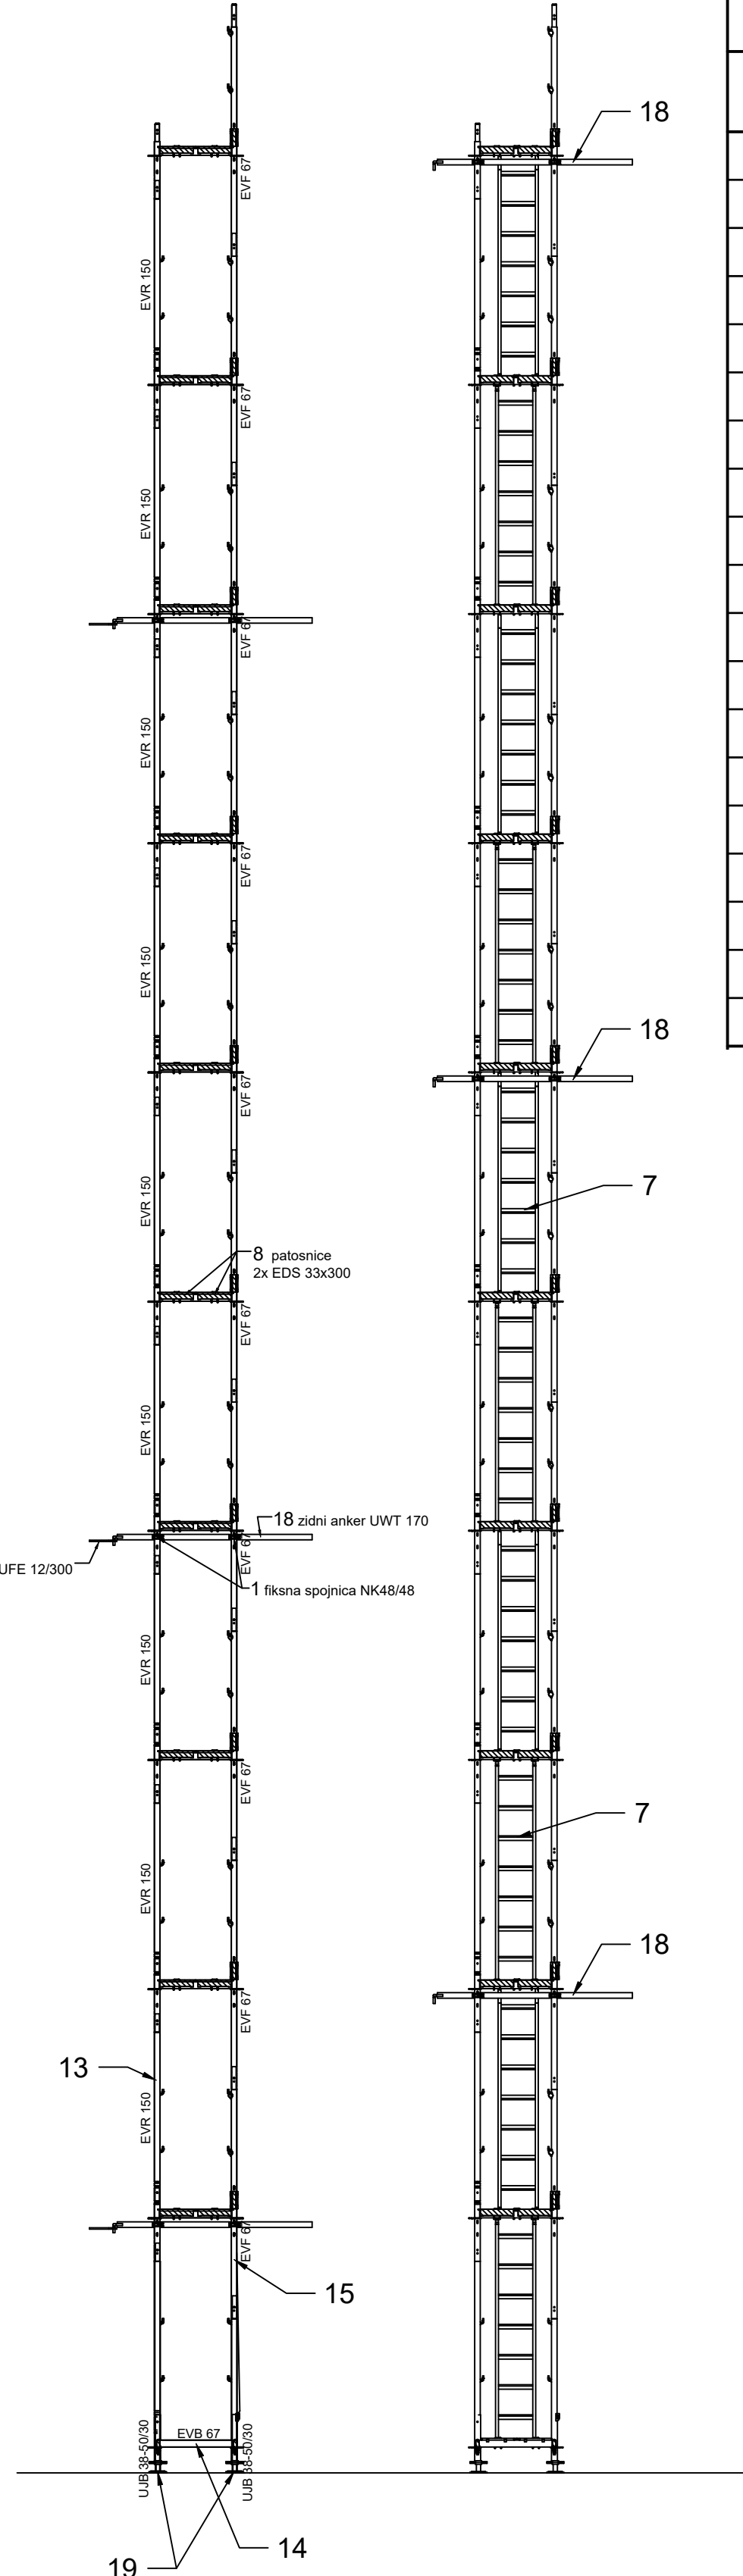


Specifikacija				
Pos	Art No	Article description	Qty	Unit
19	100411	PERI UP papučica UJB 38-50/30	18	kom
18	102951	PERI UP zidni anker UWT 170	27	kom
17	114648	ROSETT horizontala UH 250 PLUS	8	kom
16	114651	ROSETT horizontala UH 300 PLUS	6	kom
15	130466	EASY ram EVF 67	90	kom
14	130518	EASY osnovni ram EVB 67	9	kom
13	130481	EASY cev EVR 150	81	kom
12	130199	EASY ograda EPG 250	80	kom
11	130201	EASY ograda EPG 300	80	kom
10	130189	EASY dijagonala EBF 300/200	20	kom
9	130438	EASY čel. patosnica EDS 33x250	80	kom
8	129272	EASY čel. patosnica EDS 33x300	62	kom
7	130425	EASY prolaznica/merde. EAW 300	10	kom
6	129492	EASY ivična daska UPF 67	20	kom
5	129502	EASY ivična daska UPF 250	40	kom
4	129504	EASY ivična daska UPF 300	40	kom
3	130476	EASY nastavak gelendera UPA 67	20	kom
2	200057	PERI UP okasti šraf UFE 12/300	27	kom
1	017020	PERI UP fik. spojnica NK 48/48	56	kom

VERTIKALNI ELEMENTI
PERI UP EASY

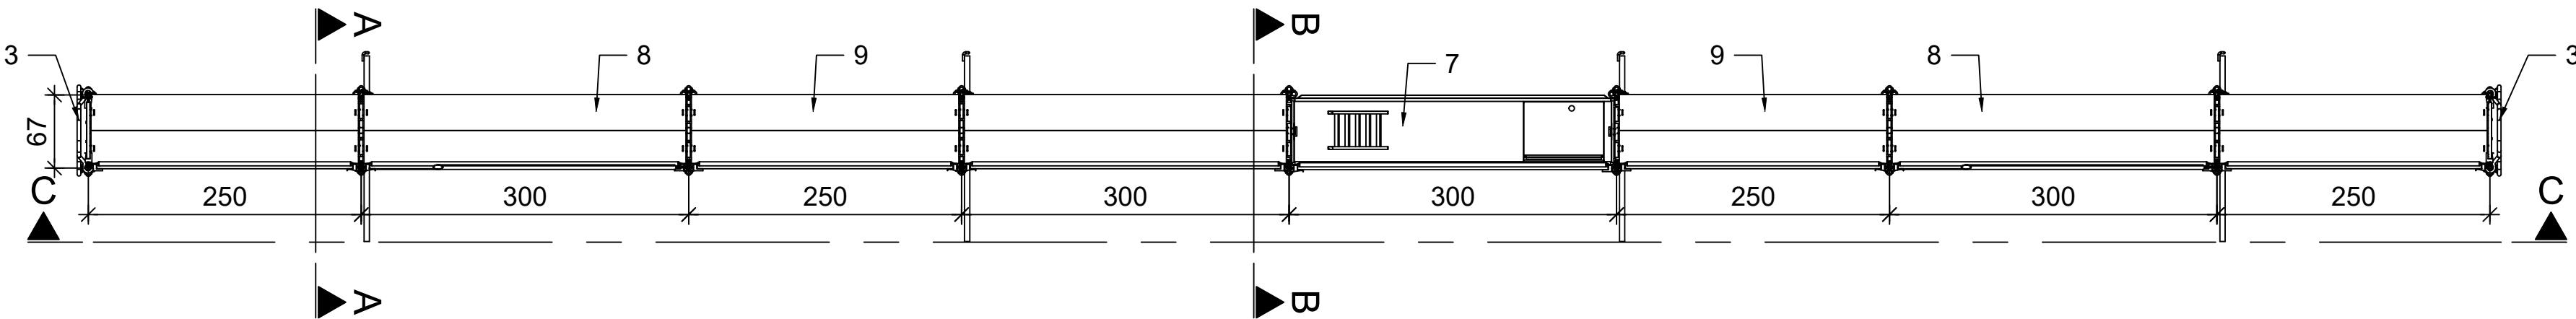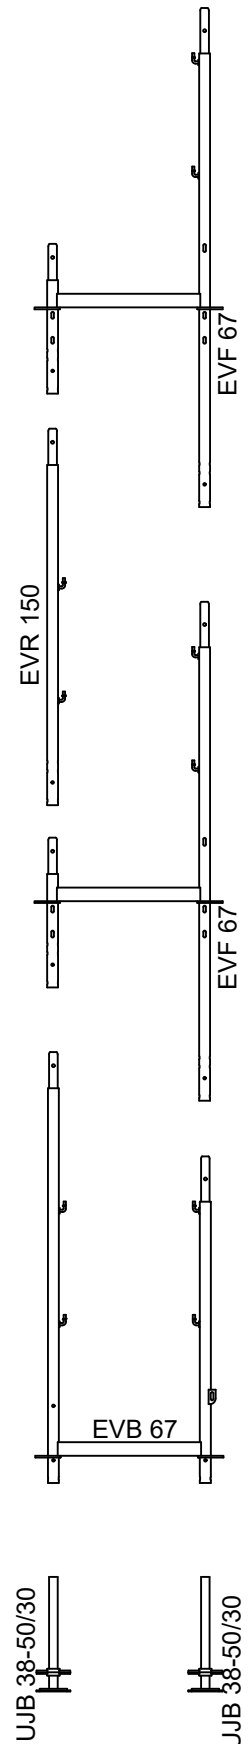

NAPOMENE:
-skelu bočno pridržati prema detalju
na mestima naznačenim na crtežu

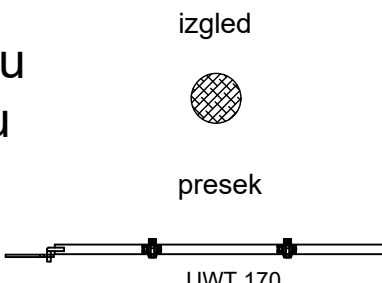

0 - Izrada: Aleksandar Karganovic 03.04.2025				
Preliminarni crtež				
Samo za potrebe ponude				
		PERI oplote d.o.o. Šimanovci Zrnjača Ognjenog Vuka 2 SR-22310 Šimanovci Tel.: (+381) 22 408-200		
		Fax: (+381) 22 408-250 office@peri.rs		
Firma	Novkol AD Beograd		Izrada	Datum
Projekat	Stam. obj. u ul. Rada Koncara		Aleksandar Karganovic	2025-04-03
Sadržaj	Plan fasadne skele PERI UP Easy		Provera	
Razmera	Broj crteža	List	Revizija	
1:50	53-0008033-A006	1	0	
			Autorsko pravo na ovaj crtež i prateću dokumentaciju zadržava firma PERI. Nije dozvoljeno njihovo umnožavanje od strane drugih lica, naročito konkurencije, bez naše saglasnosti.	