



HGS Inženjering d.o.o. - 8909 - Savski Venac

Plan oplate temelja - sistem RUNDFLEX

Plan takta
1:50

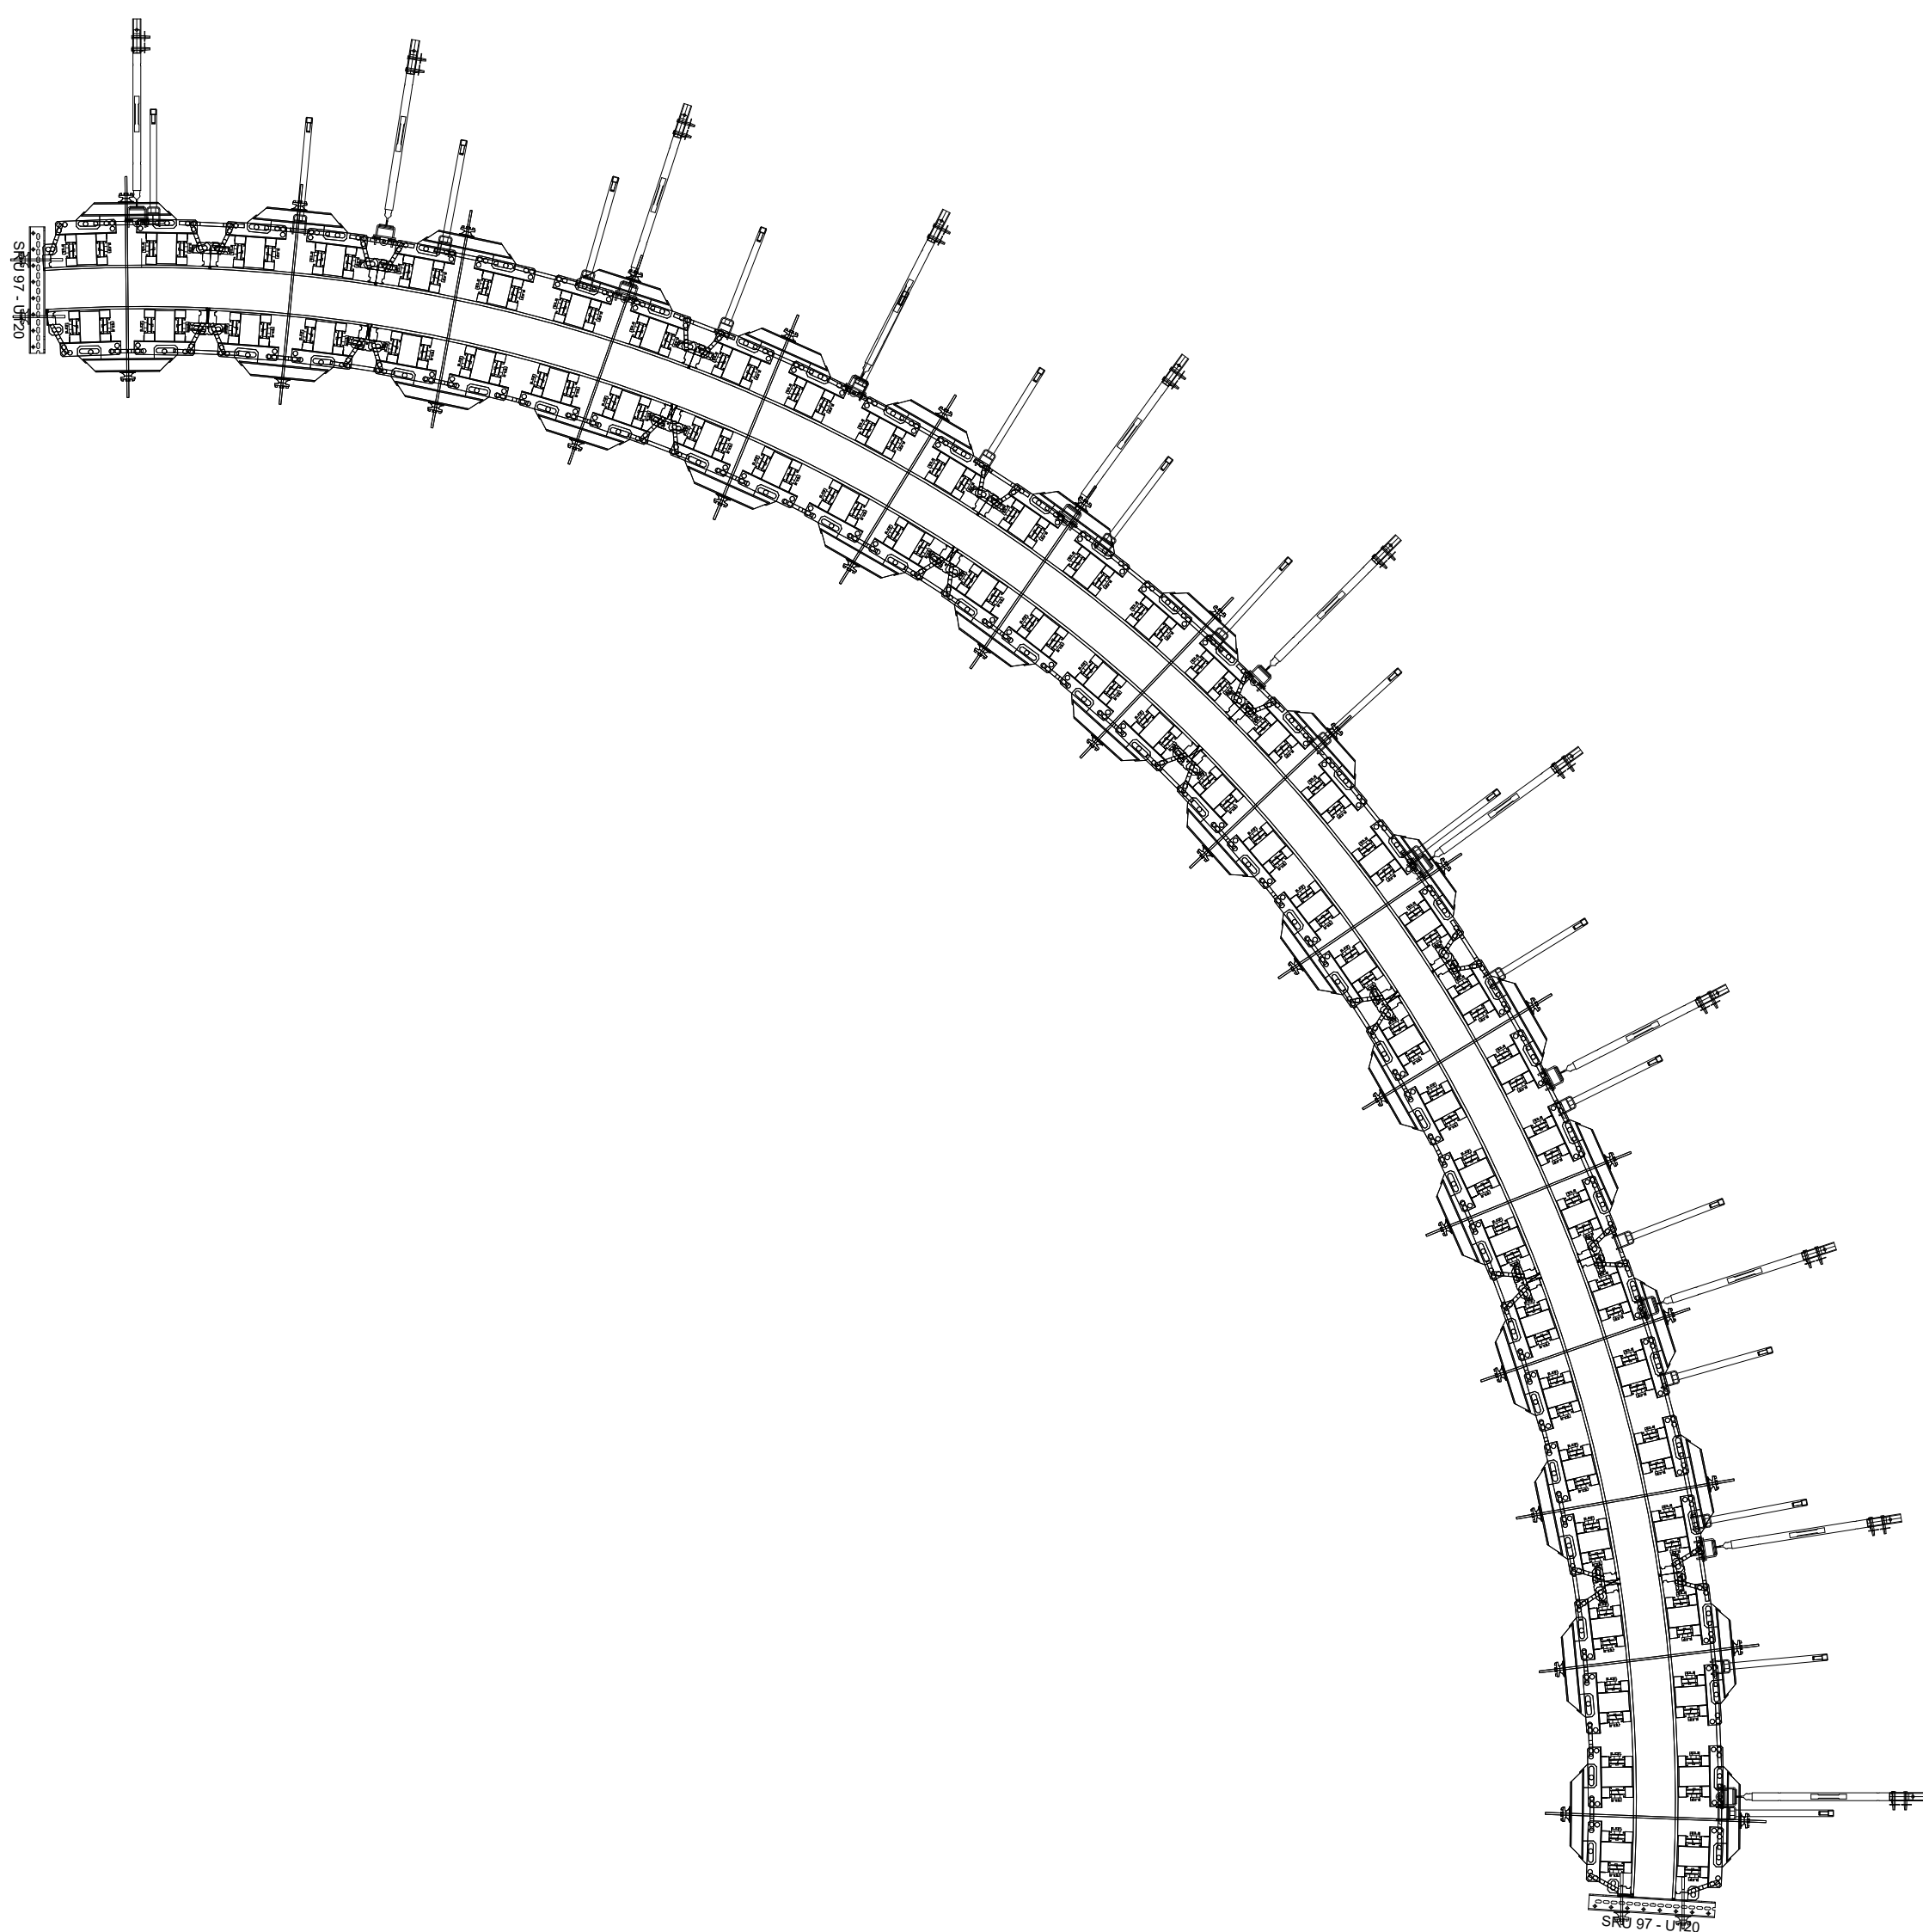

Presek 1-1
1:50

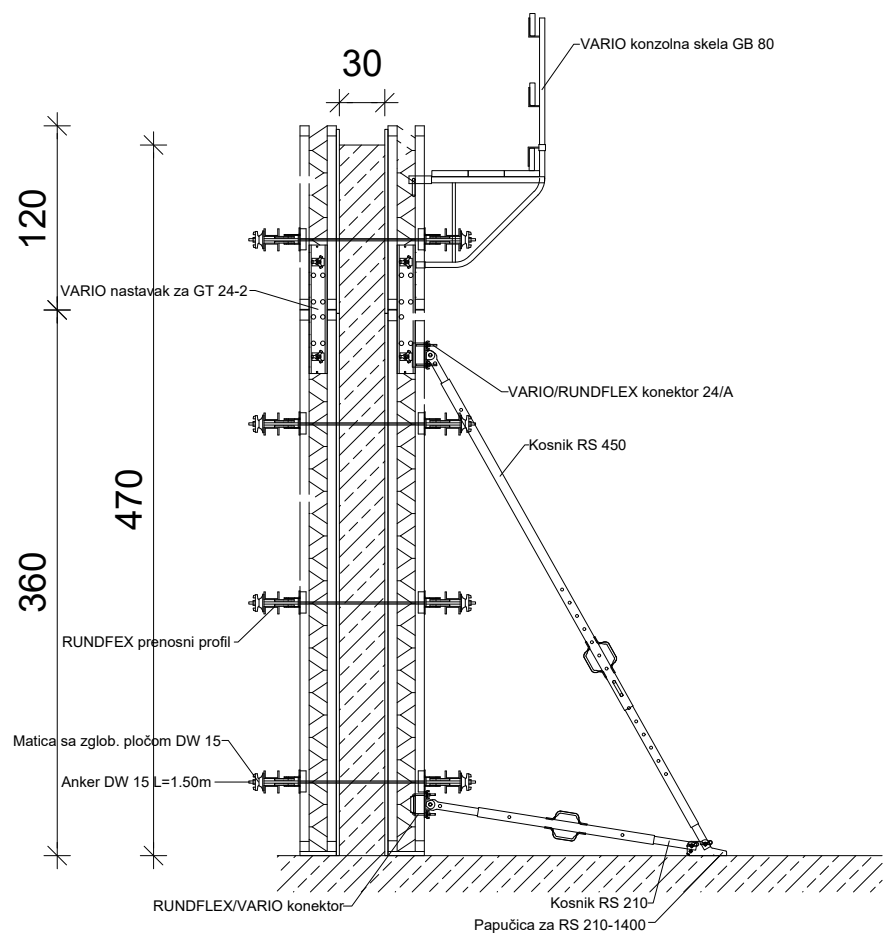



RUNDFLEX kružna oplata | PDF brošura



<https://link.peri.rs/RUNDFLEX-brosura>



0 - | Izrada: Filip Nesic 07.05.2025 | Provera: Goran Jasovic 08.05.2025

Preliminarni crtež

Samo za potrebe ponude



PERI oplate d.o.o. Šimanovci

Zmaja Ognjenog Vuka 2
SR-22310 Šimanovci
Tel.: (+381) 22 408-200

Fax: (+381) 22 408-250
office@peri.rs

Firma	HGS Inženjering d.o.o. Beograd	Ime	Datum
Projekat	Potporni zid - Savski Venac	Izrada	Filip Nesic 2025-05-07
Sadržaj	Plan oplate kruznog zida	Provera	Goran Jasovic 2025-05-08
Razmera	Broj crteža	List	Revizija
1:50	53-0008909-A003	2	0

Autorsko pravo na ovaj crtež i prateću dokumentaciju zadržava firma PERI. Nije dozvoljeno njihovo umnožavanje od strane drugih lica, naročito konkurencije, bez naše saglasnosti.