



Osnova potkonstrukcije ploče terasa na koti +6.50m - Crtež 3

Osnova potkonstrukcije ploče terasa 6 i 7 na koti +6.50m - Raspored sekundarnih nosača
1:50

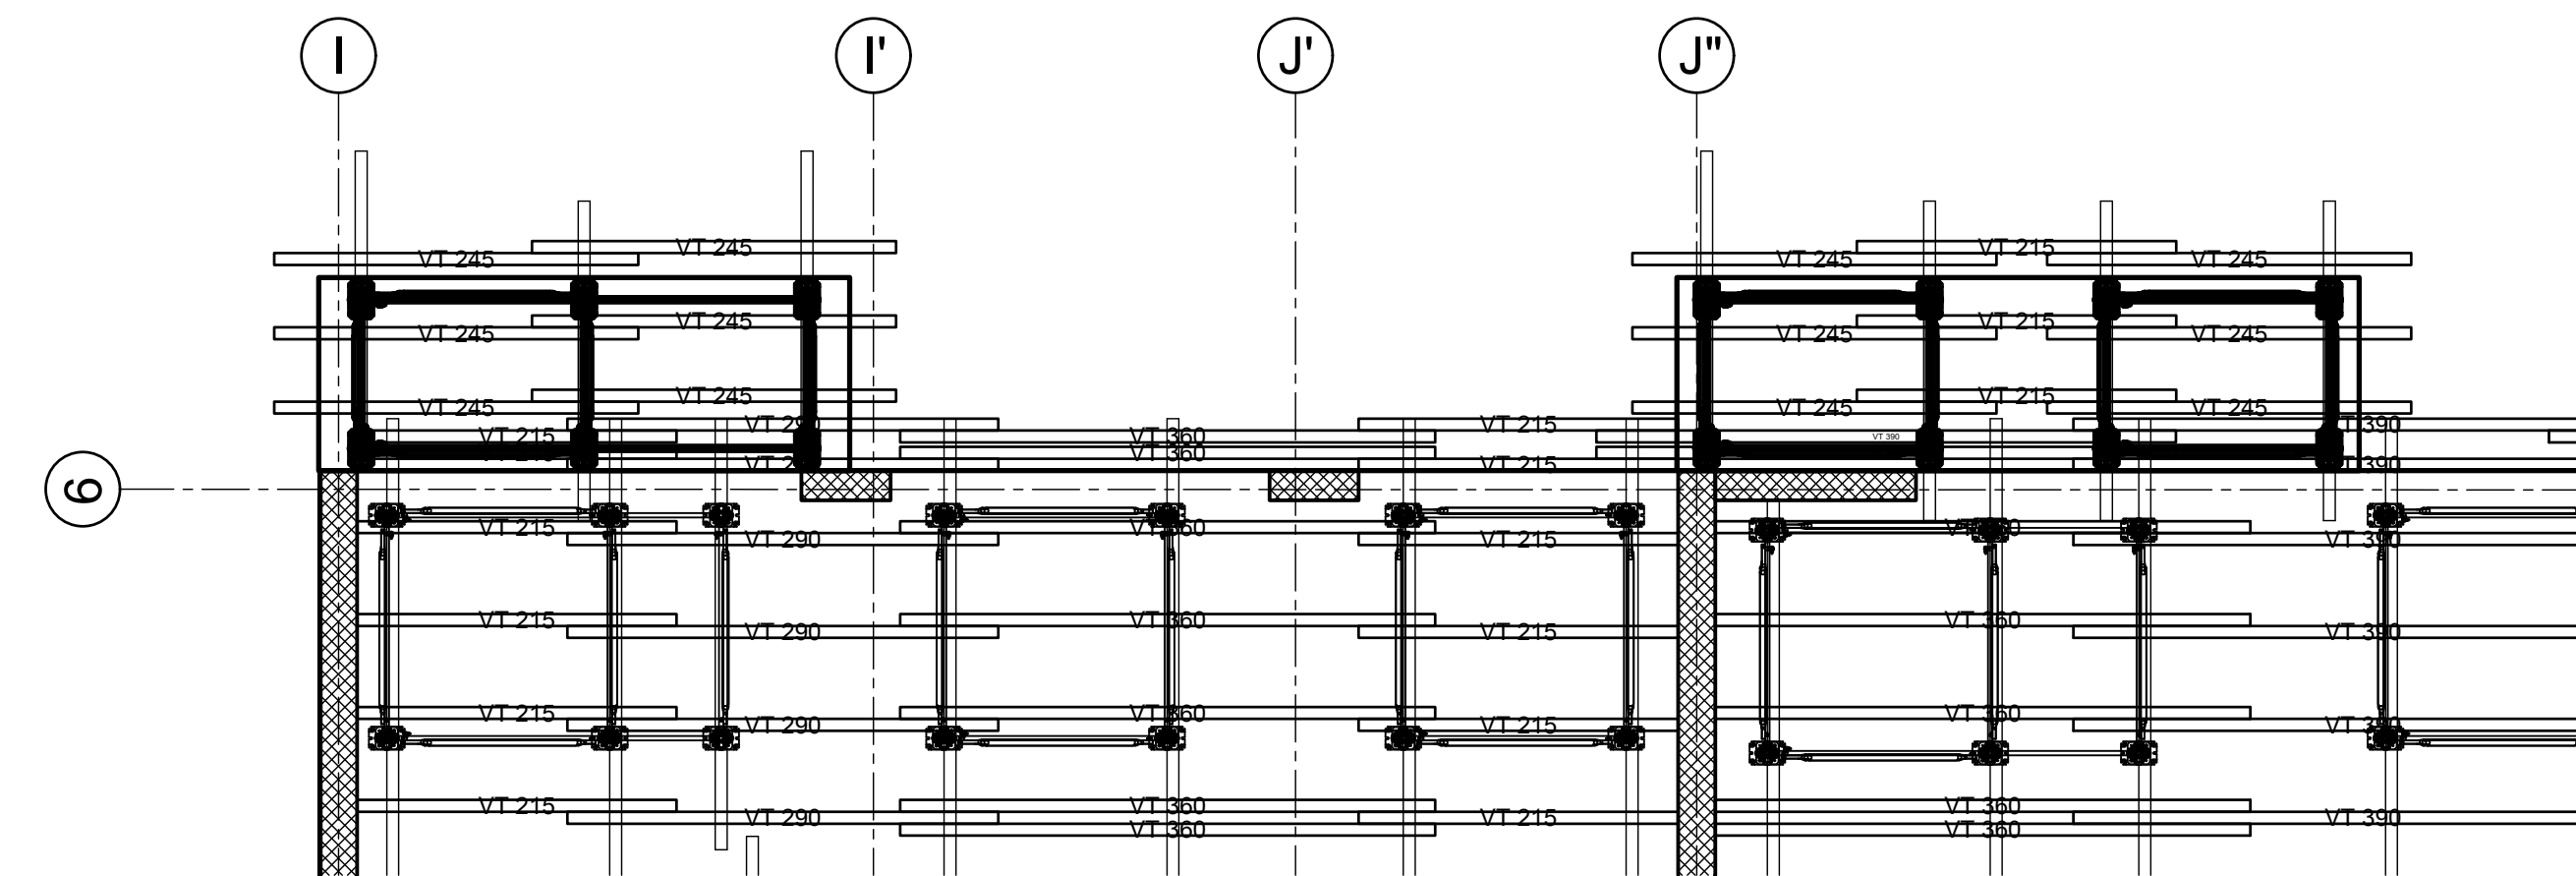


 Ograda pa obodu terase je obaveza izvođača


 Neke dijagonale UBL 100/150 su zamenjene cevnom skelom i obrtnim spojnica

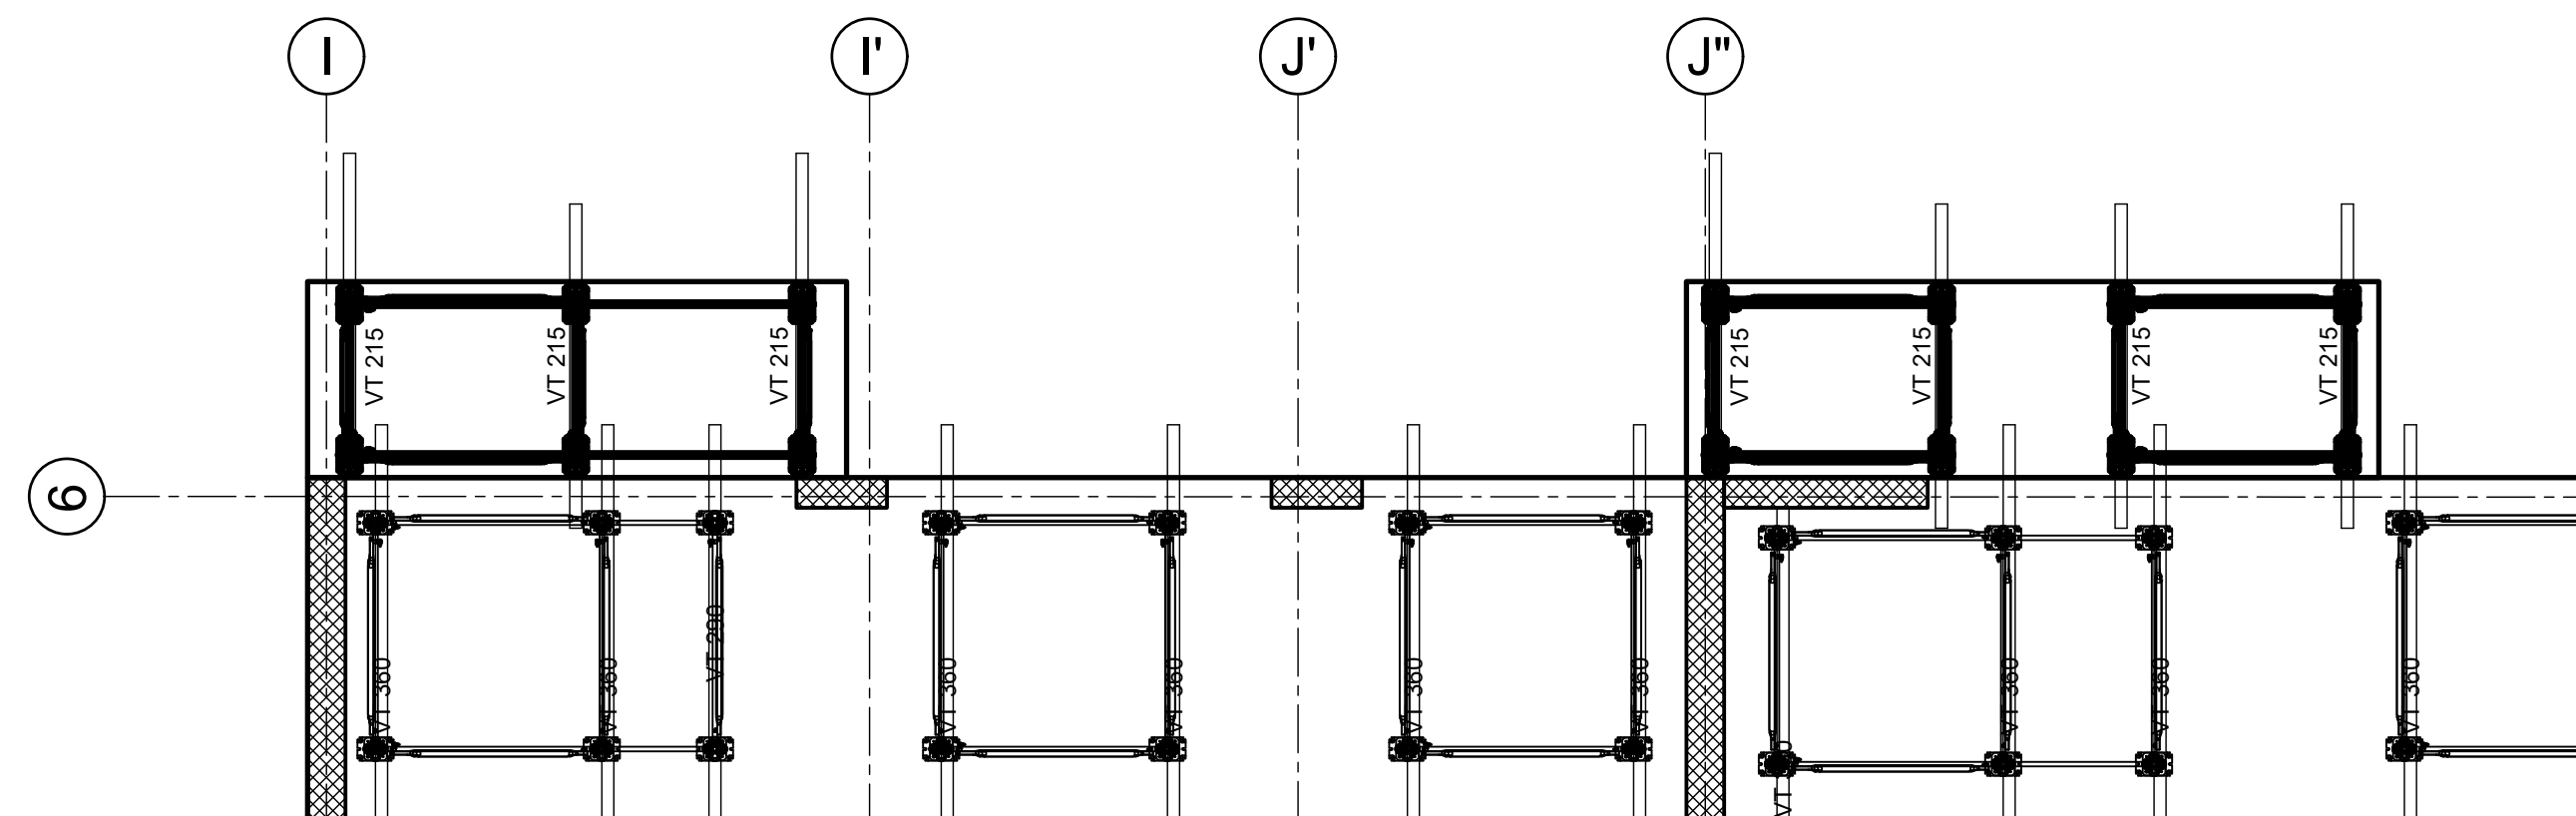

Toranj TIP 5B - Osnova
1:50

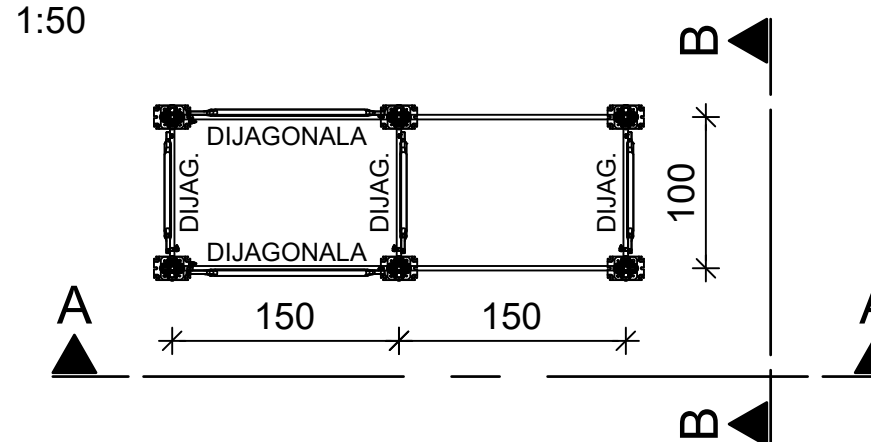

Presek B-E
1:50

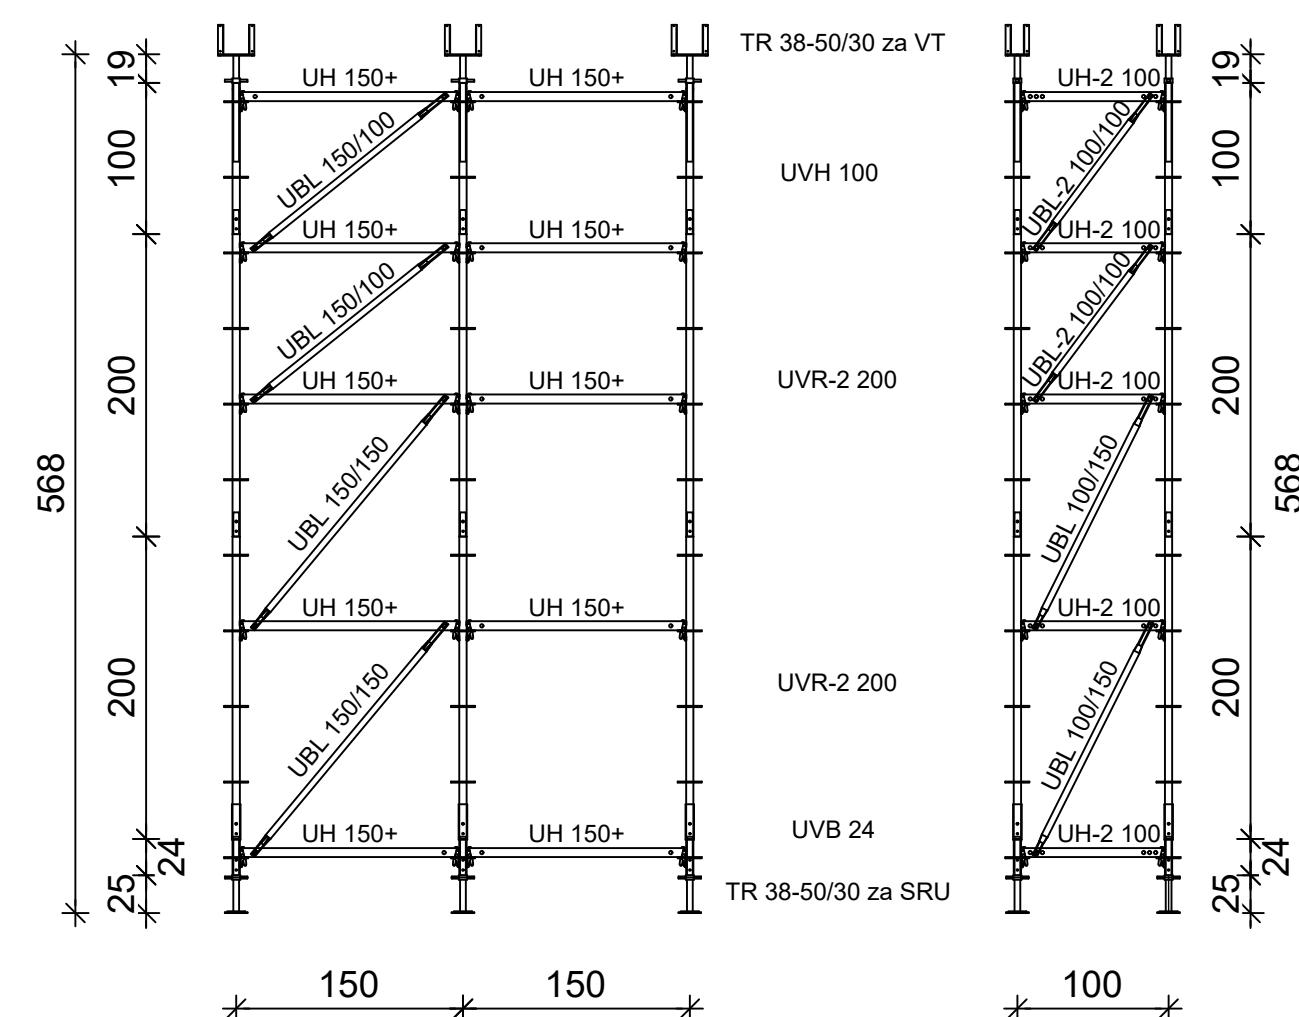

➔	PERI UP Flex toranj PDF uputstvo za upotrebu	
	https://link.peri.rs/PERI_UP_Flex_toranj-uputstvo_za_upotrebu	
0 - Izrada: Milos Momirovic 10.12.2025 Provera: Goran Jasovic 10.12.2025		
Crtež za izvođenje		
	PERI optate d.o.o. Šimanovci Zrnoja Ogrljenog Vuka 2 SR-22310 Šimanovci Tel.: (+381) 22 408-200	
		Fax: (+381) 22 408-250 office@peri.rs

Firma	Ekogradnja Invest 023 d.o.o.	Ime	Datum
Projektat	Stambeni objekat/Lamela	Izrada	Milos Momirovic 2025-12-10
		Provera	Goran Jasovic 2025-12-10
Sadržaj	Potkonstrukcija terasa - Crtež 3	Autorsko pravo na ovaj crtež i prateću dokumentaciju zadržava firma PERI. Nije dozvoljeno njihovo umnožavanje od strane drugih lica, naročito konkurencije bez naše saglasnosti.	
	Sistem - PERI UP FLEX		
Razmera 1:50	Broj crteža 53-0008927-B003	List	Revizija 0