
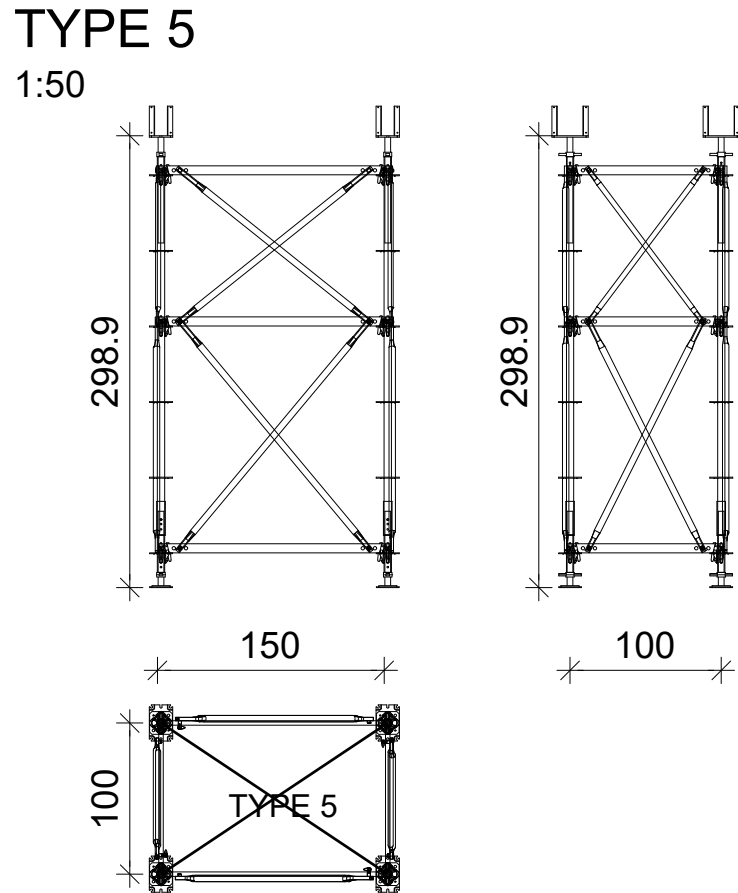
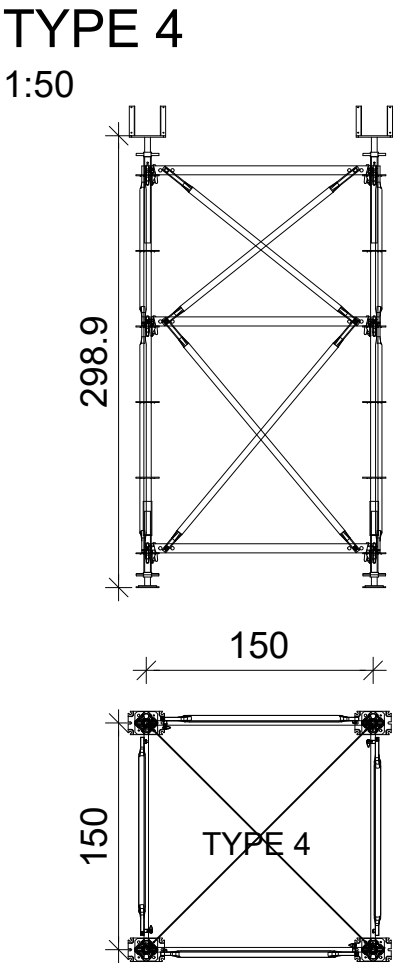
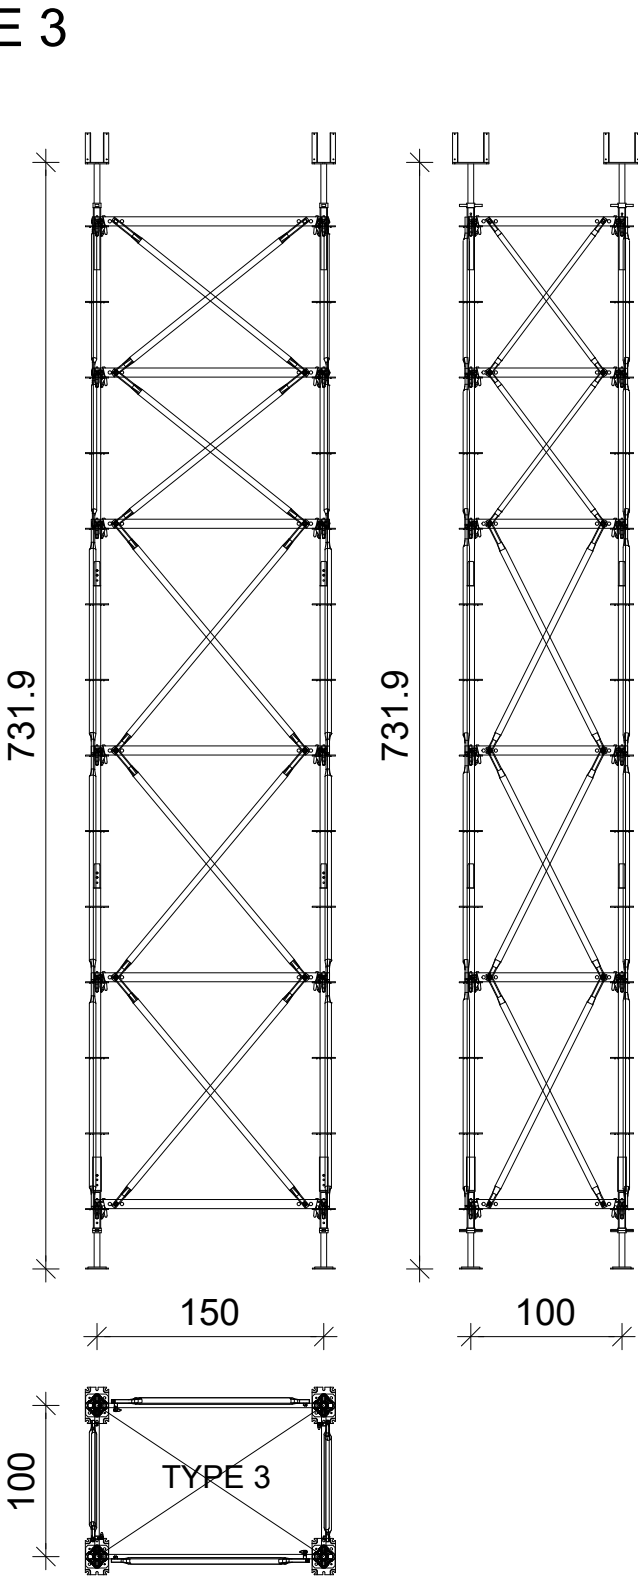
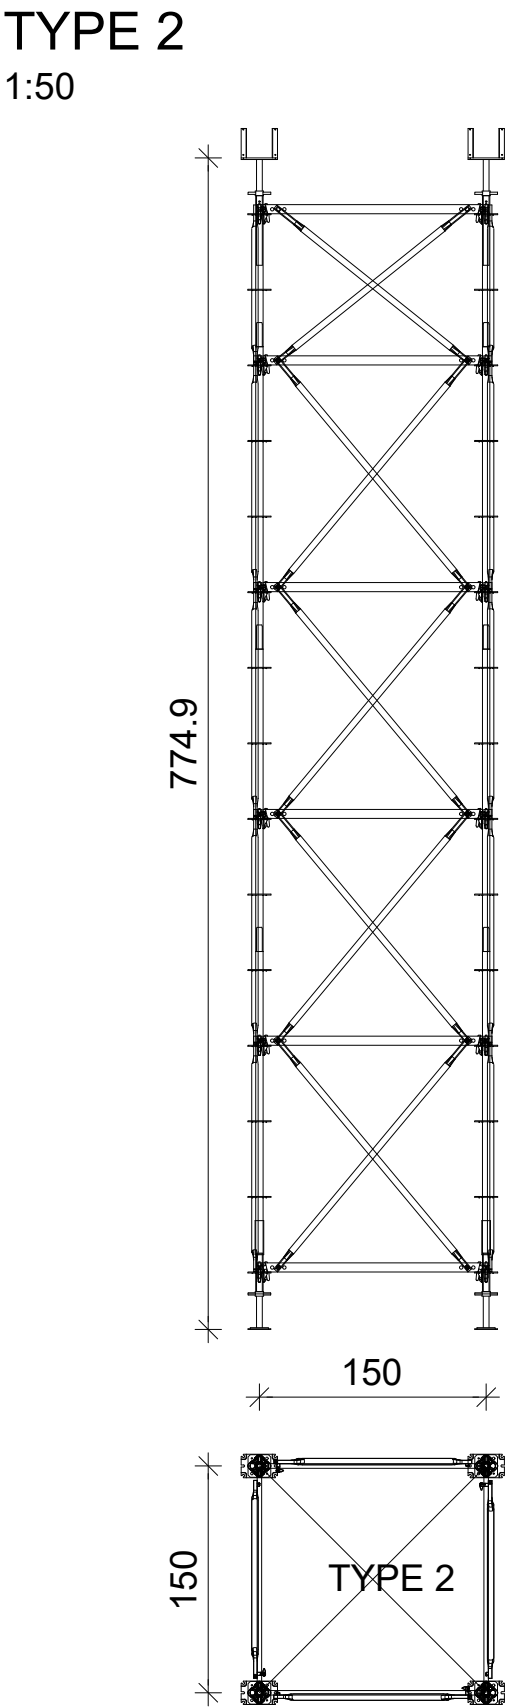


Power Construction - 8929 - National Stadium

Zones from A1 to A8 - Tower types at +88.98m - MULTIFLEX and PERI UP system

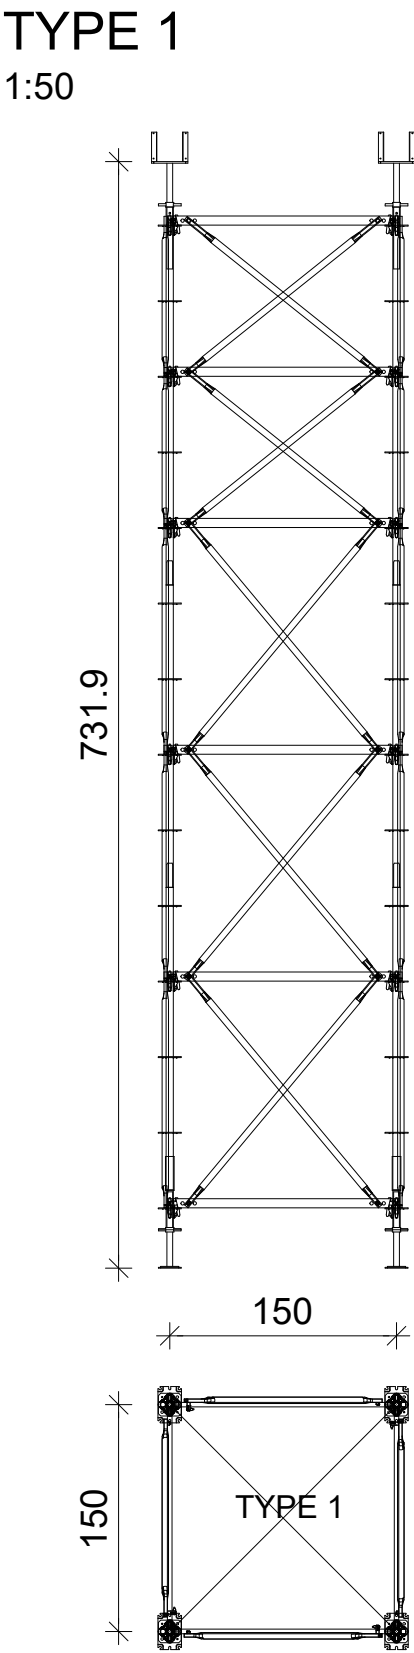

0 - Izrada: Filip Nestic 12.12.2025				
Preliminarni crtež				
Samo za potrebe ponude				
		PERI oplate d.o.o. Šimanovci		
		Zmaja Ognjenog Vuka 2		
		SR-22310 Šimanovci		
		Tel.: (+381) 22 408-200		
		Fax: (+381) 22 408-250		
		office@peri.rs		
Firma	Power Construction Corporation			Ime
Projekat	National Stadium - Zones A&B			Datum
Sadržaj	Tower types			Izrada
				Filip Nestic
				2025-12-12
				Provera
				Autorsko pravo na ovaj crtež i prateću dokumentaciju zadržava firma PERI.
				Nije dozvoljeno njihovo umnožavanje od strane drugih lica, naročito konkurencije, bez naše saglasnosti.
Razmera	Broj crteža	List	Revizija	
1:50	53-0008929-A023	3	0	