



# GP Best Izgradnja - 9001 - Akva Park, Vrdnik

## Radna skela za stub C1 - sistem PERI UP Flex + MULTIFLEX


Takt 1 - Osnova stubne oplate  
R1:50

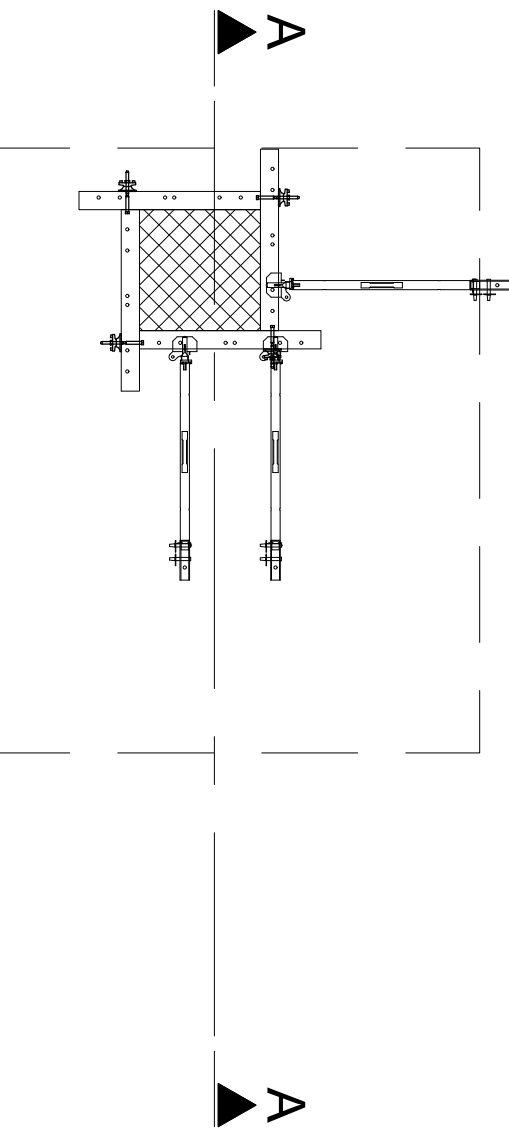


Takt 2 - Raspored tornjeva  
R1:50

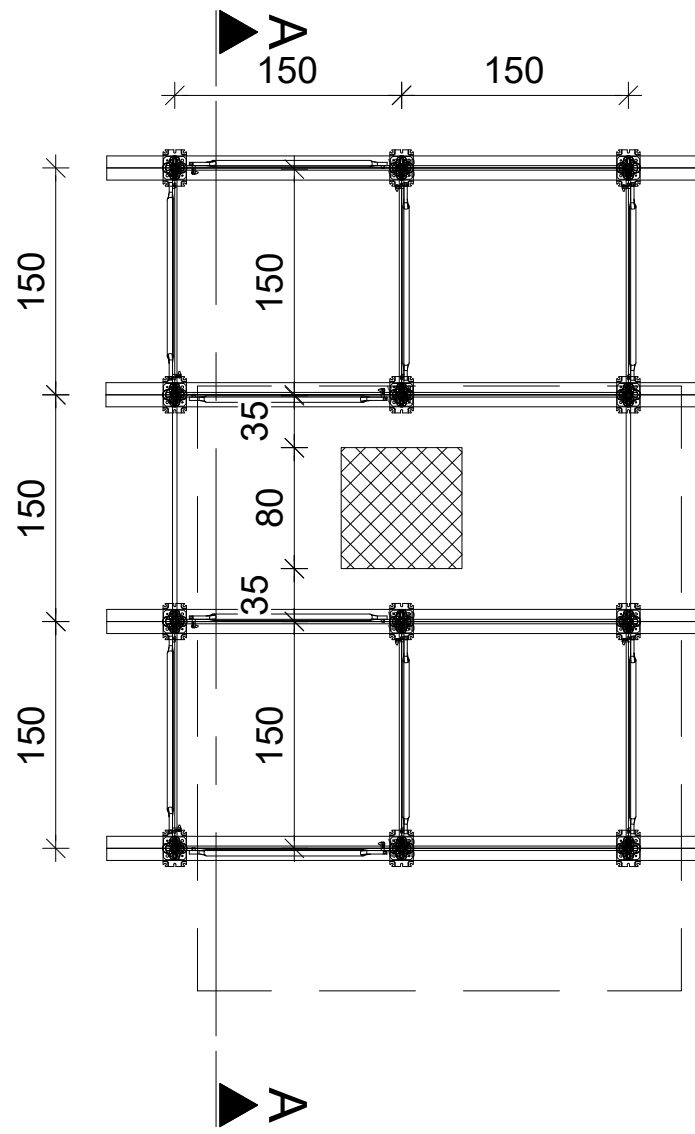


Takt 2 - Raspored sekundarnih tregera  
R1:50

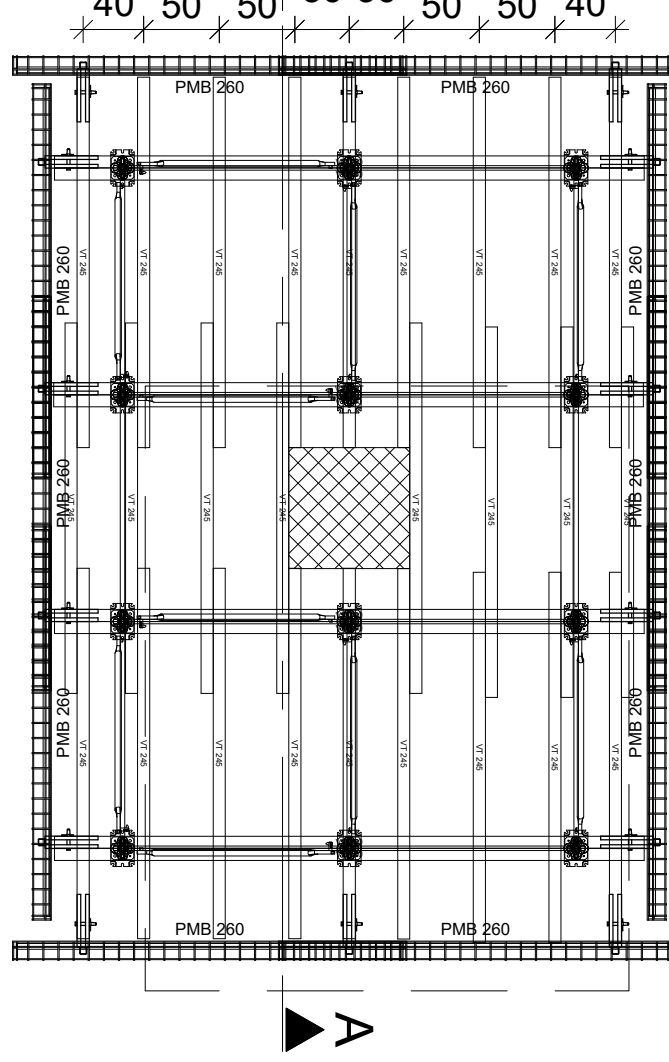


Takt 3 - Raspored tornjeva  
R1:50

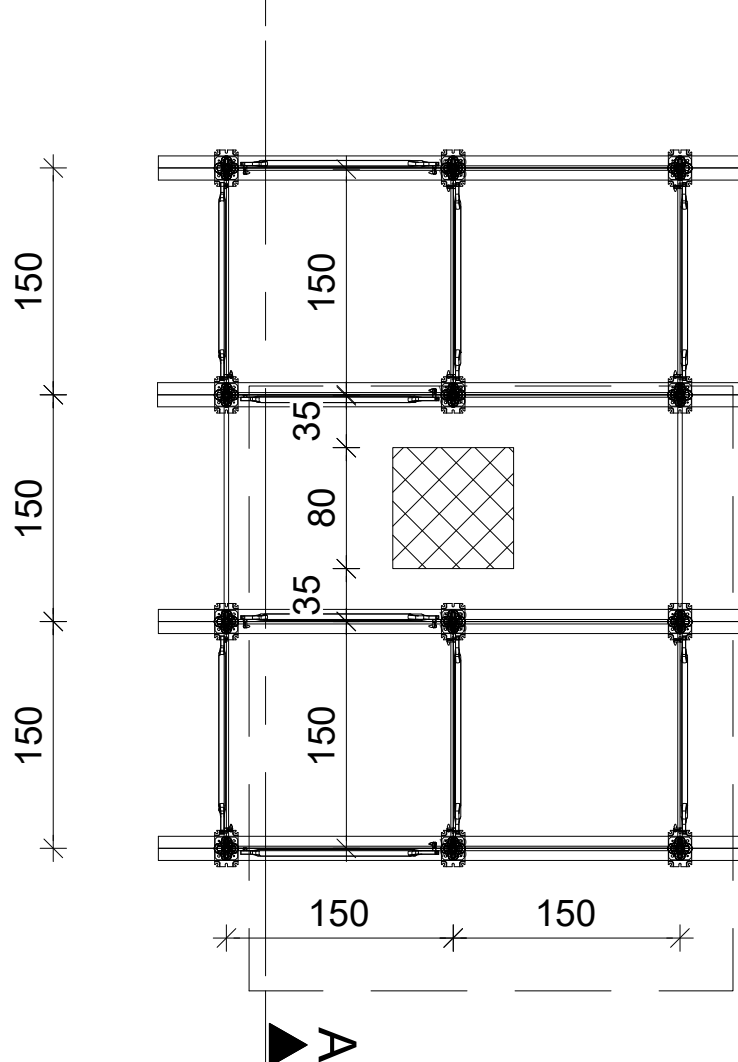


Takt 3 - Raspored sekundarnih tregera  
R1:50

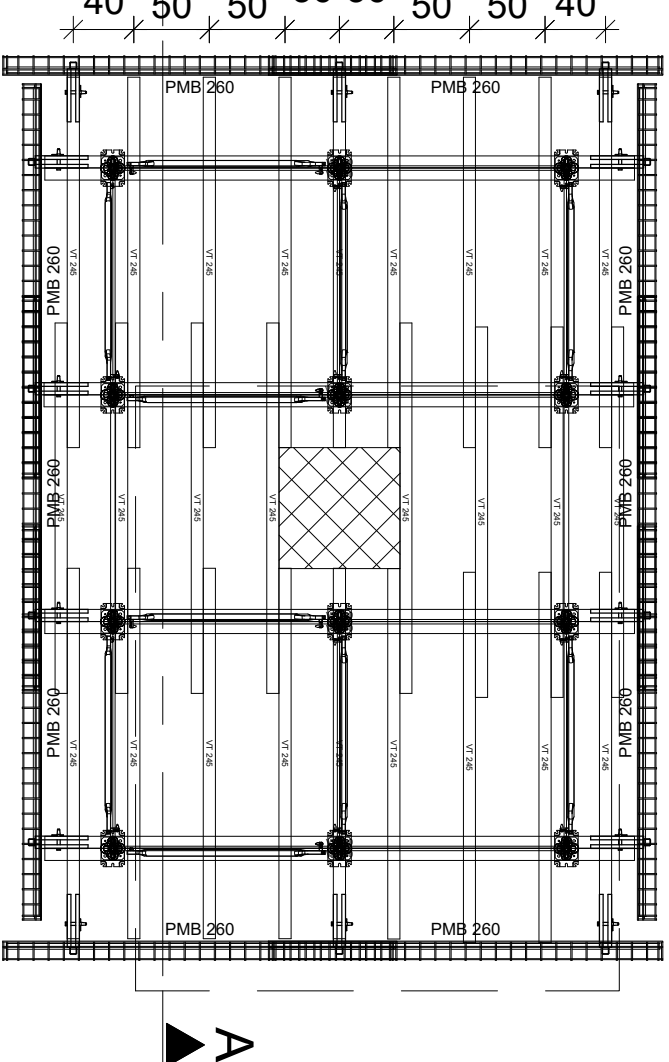


Takt 1 - Stub C1 - Presek A-A  
R1:50

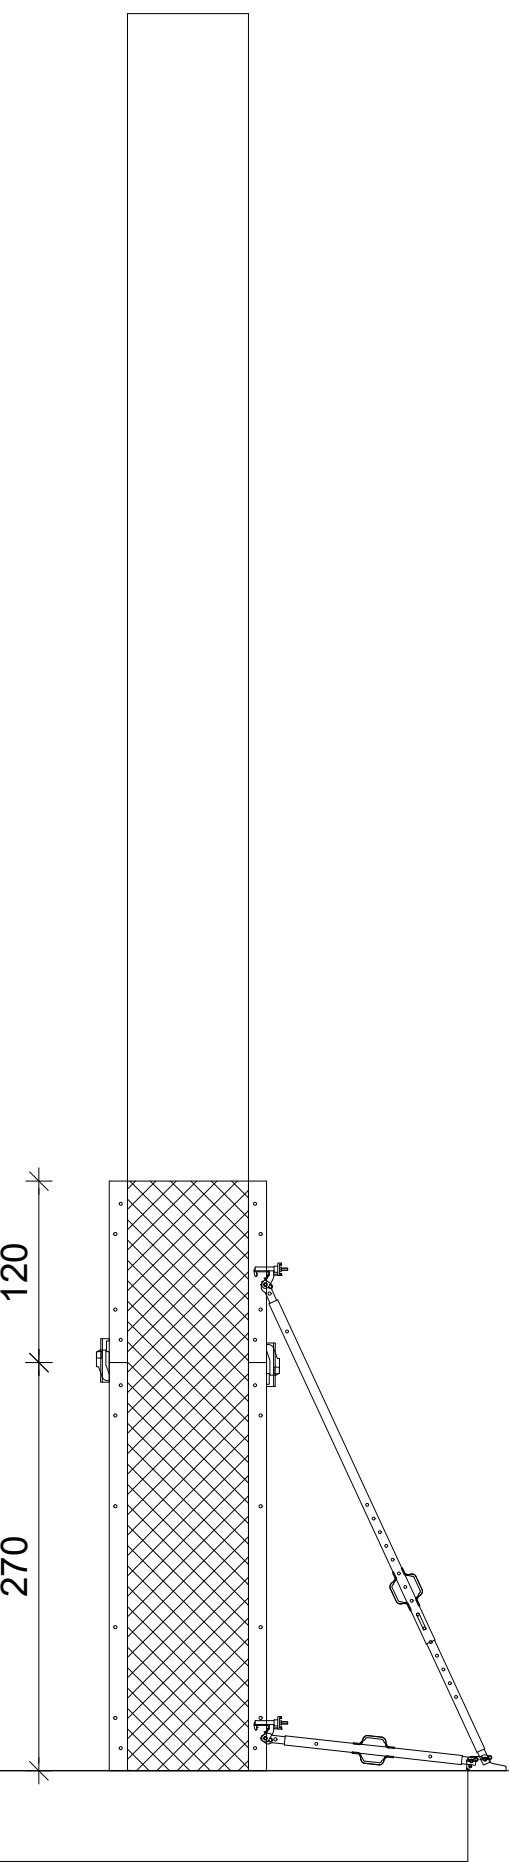


Takt 2 - Stub C1 - Presek A-A  
R1:50

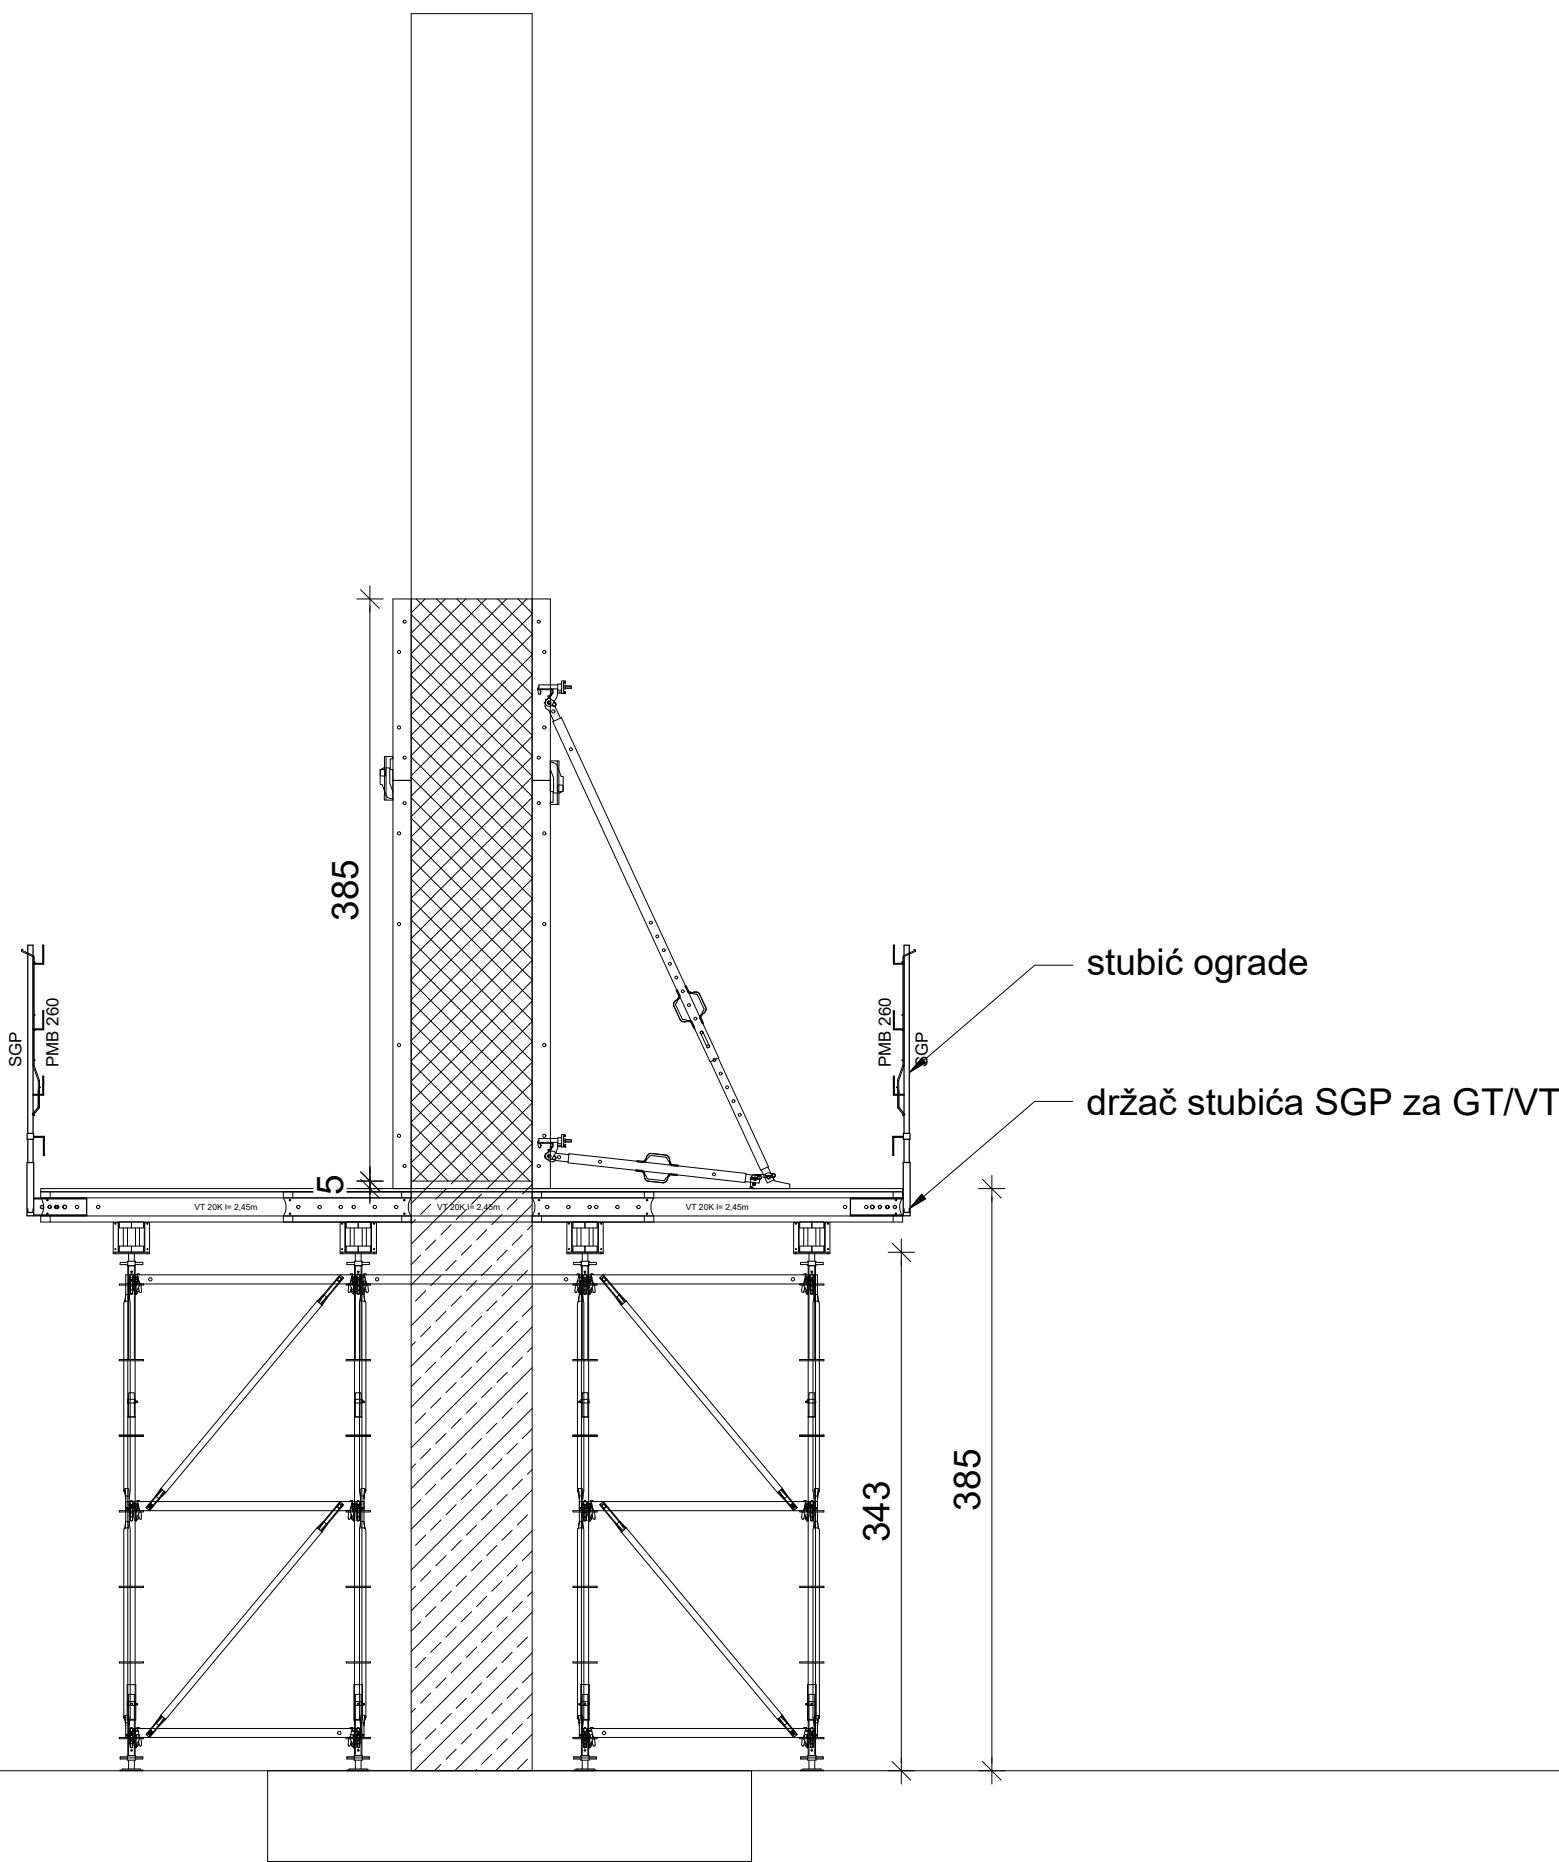

Takt 3 - Stub C1 - Presek A-A  
R1:50

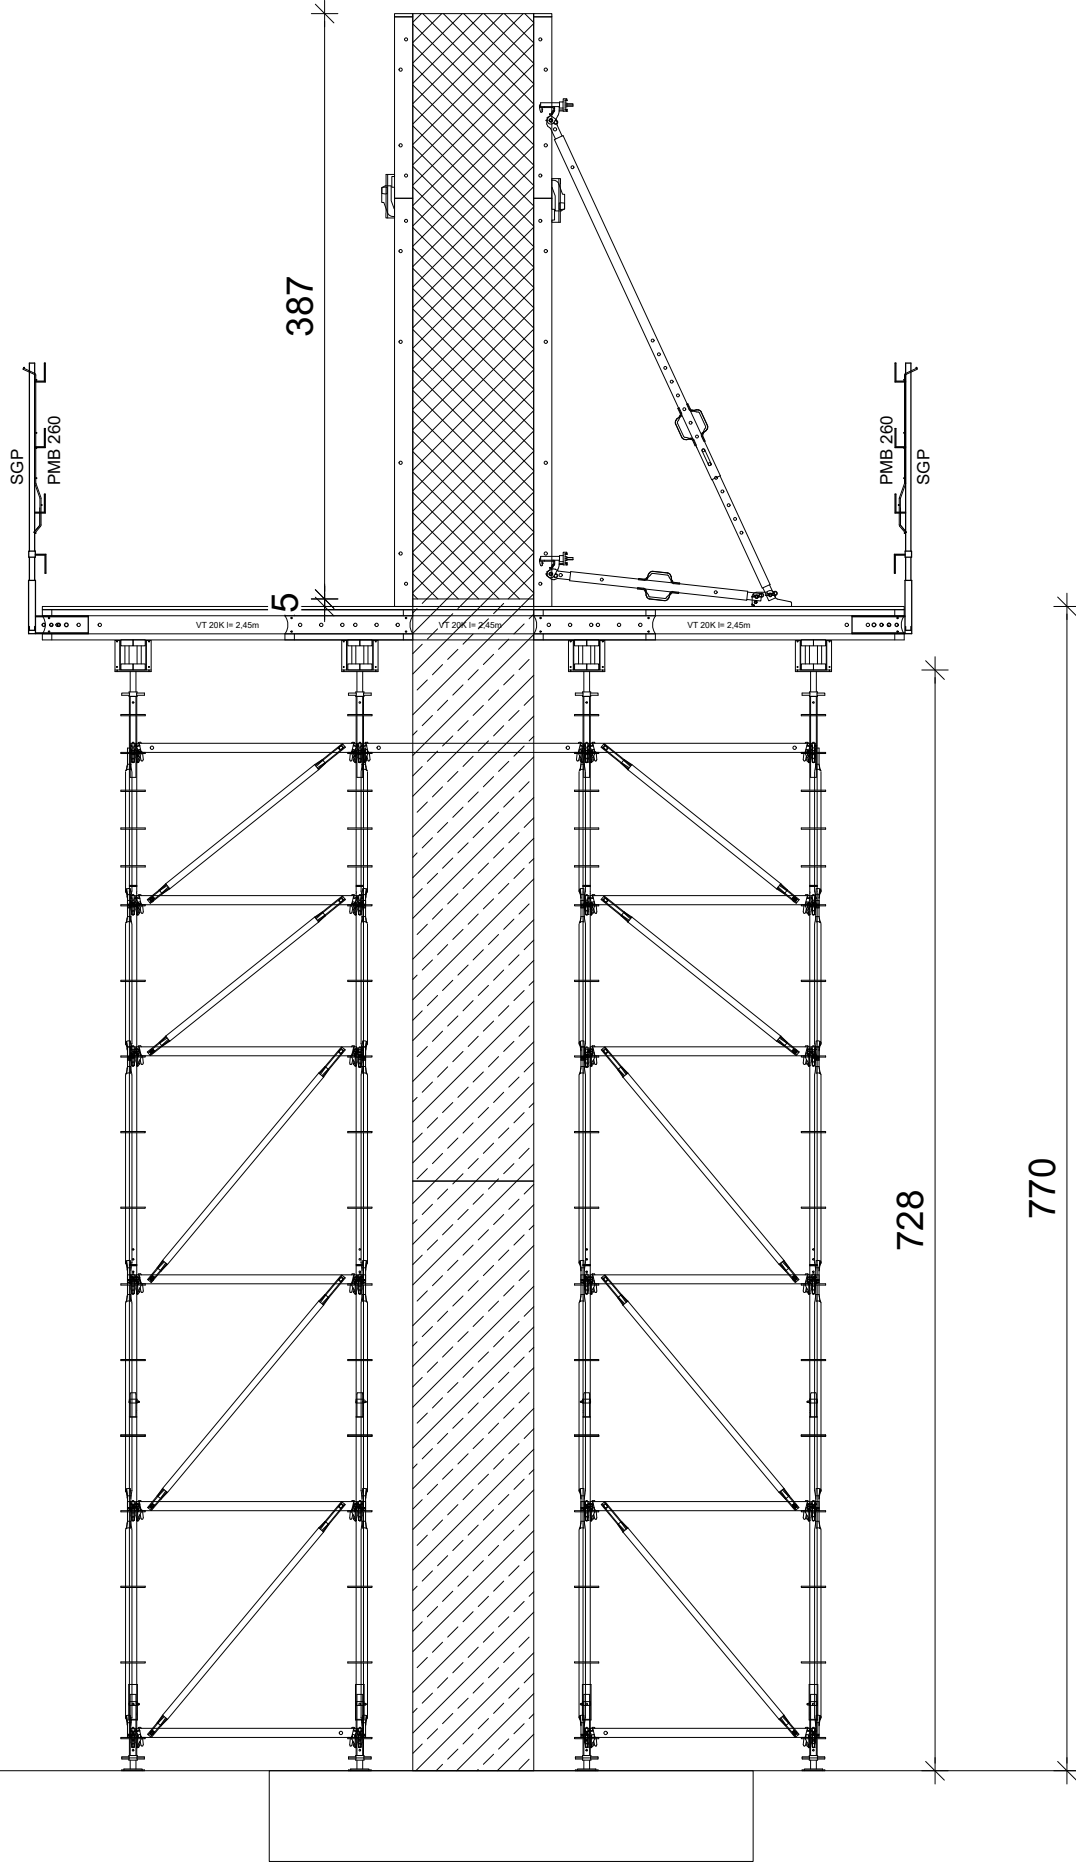

Raspored visinskih taktova - Stub C1  
R1:50

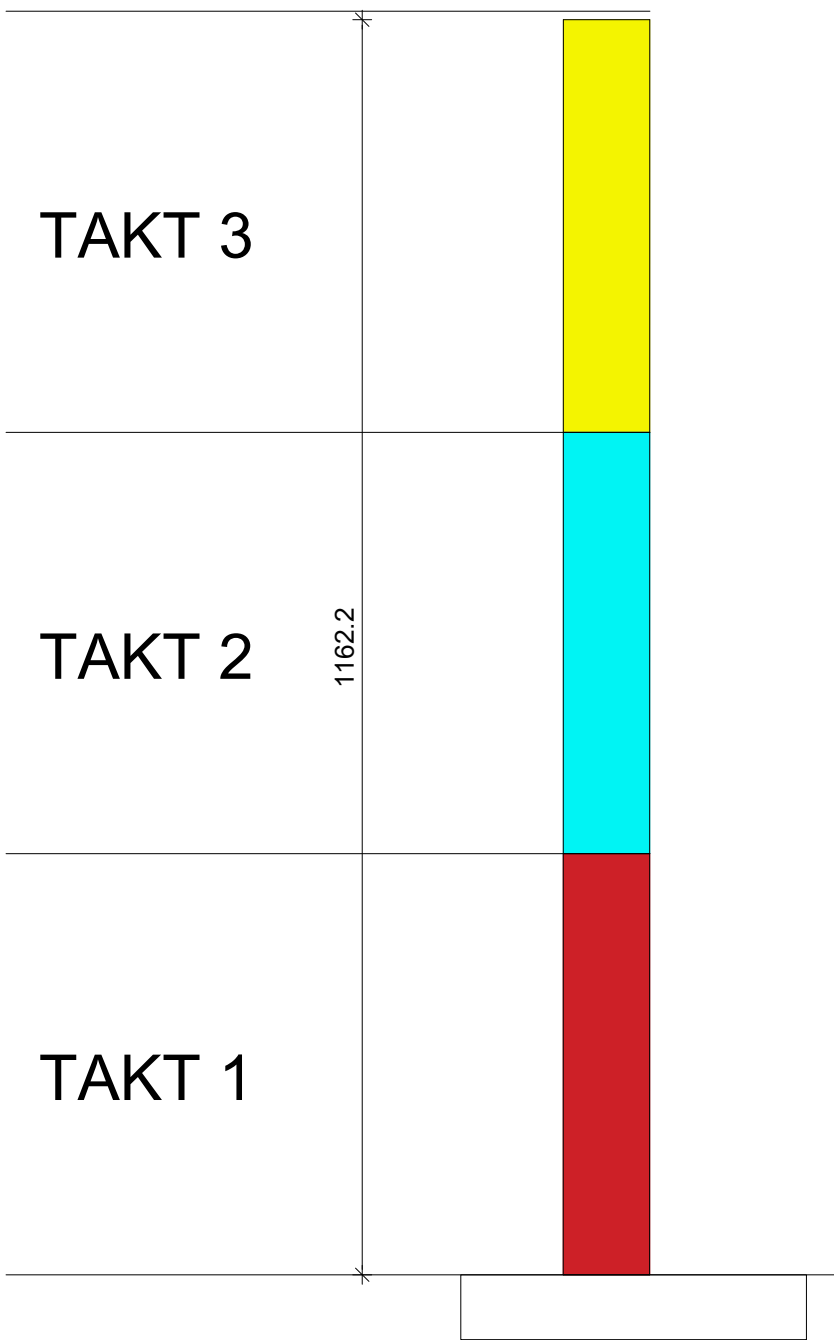

PERI UP Flex toranj | PDF uputstvo za upotrebu  
[https://link.peri.rs/PERI\\_UP\\_Flex\\_toranj-uputstvo\\_za\\_upotrebu](https://link.peri.rs/PERI_UP_Flex_toranj-uputstvo_za_upotrebu)



0 - | Izrada: Vesna Gluvcic 27.01.2025 | Provera: Goran Jasovic 28.01.2025

**Preliminarni crtež**  
Samo za potrebe ponude



PERI oplate d.o.o. Šimanovci

Zmajica Ognjenog Vuka 2  
SR-22310 Šimanovci  
Tel.: (+381) 22 408-200  
Fax: (+381) 22 408-250  
office@peri.rs

|          |                                                    |   |               |       |            |
|----------|----------------------------------------------------|---|---------------|-------|------------|
| Firma    | GP Best Izgradnja d.o.o.                           | Izrada   | Vesna Gluvcic | Datum | 2025-01-27 |
| Projekat | Akva Park - Vrdnik                                 | Provera   | Goran Jasovic |       | 2025-01-28 |
| Sadržaj  | Radna skela za stub C1 - PERI UP Flex<br>Ponuda 01 | Autorsko pravo na ovaj crtež i prateću dokumentaciju zadržava firma PERI. Nije dozvoljeno njihovo umnožavanje od strane drugih lica, naročito konkurencije, bez naše saglasnosti. |               |       |            |
| Razmera  | Broj crteža                                        | List   | Revizija      |       |            |
| 1:50     | 53-0009001-A002                                    | 4   | 0             |       |            |