


MARINA DORCOL - KULA A - STRABAG - 9035

PODZEMNA ETAZA - OBJEKAT A - PLAN OPLATE ZIDOVA - SISTEM TRIO


DEO T1

DVOSTRANA OPLATA - SET I - I TAKT

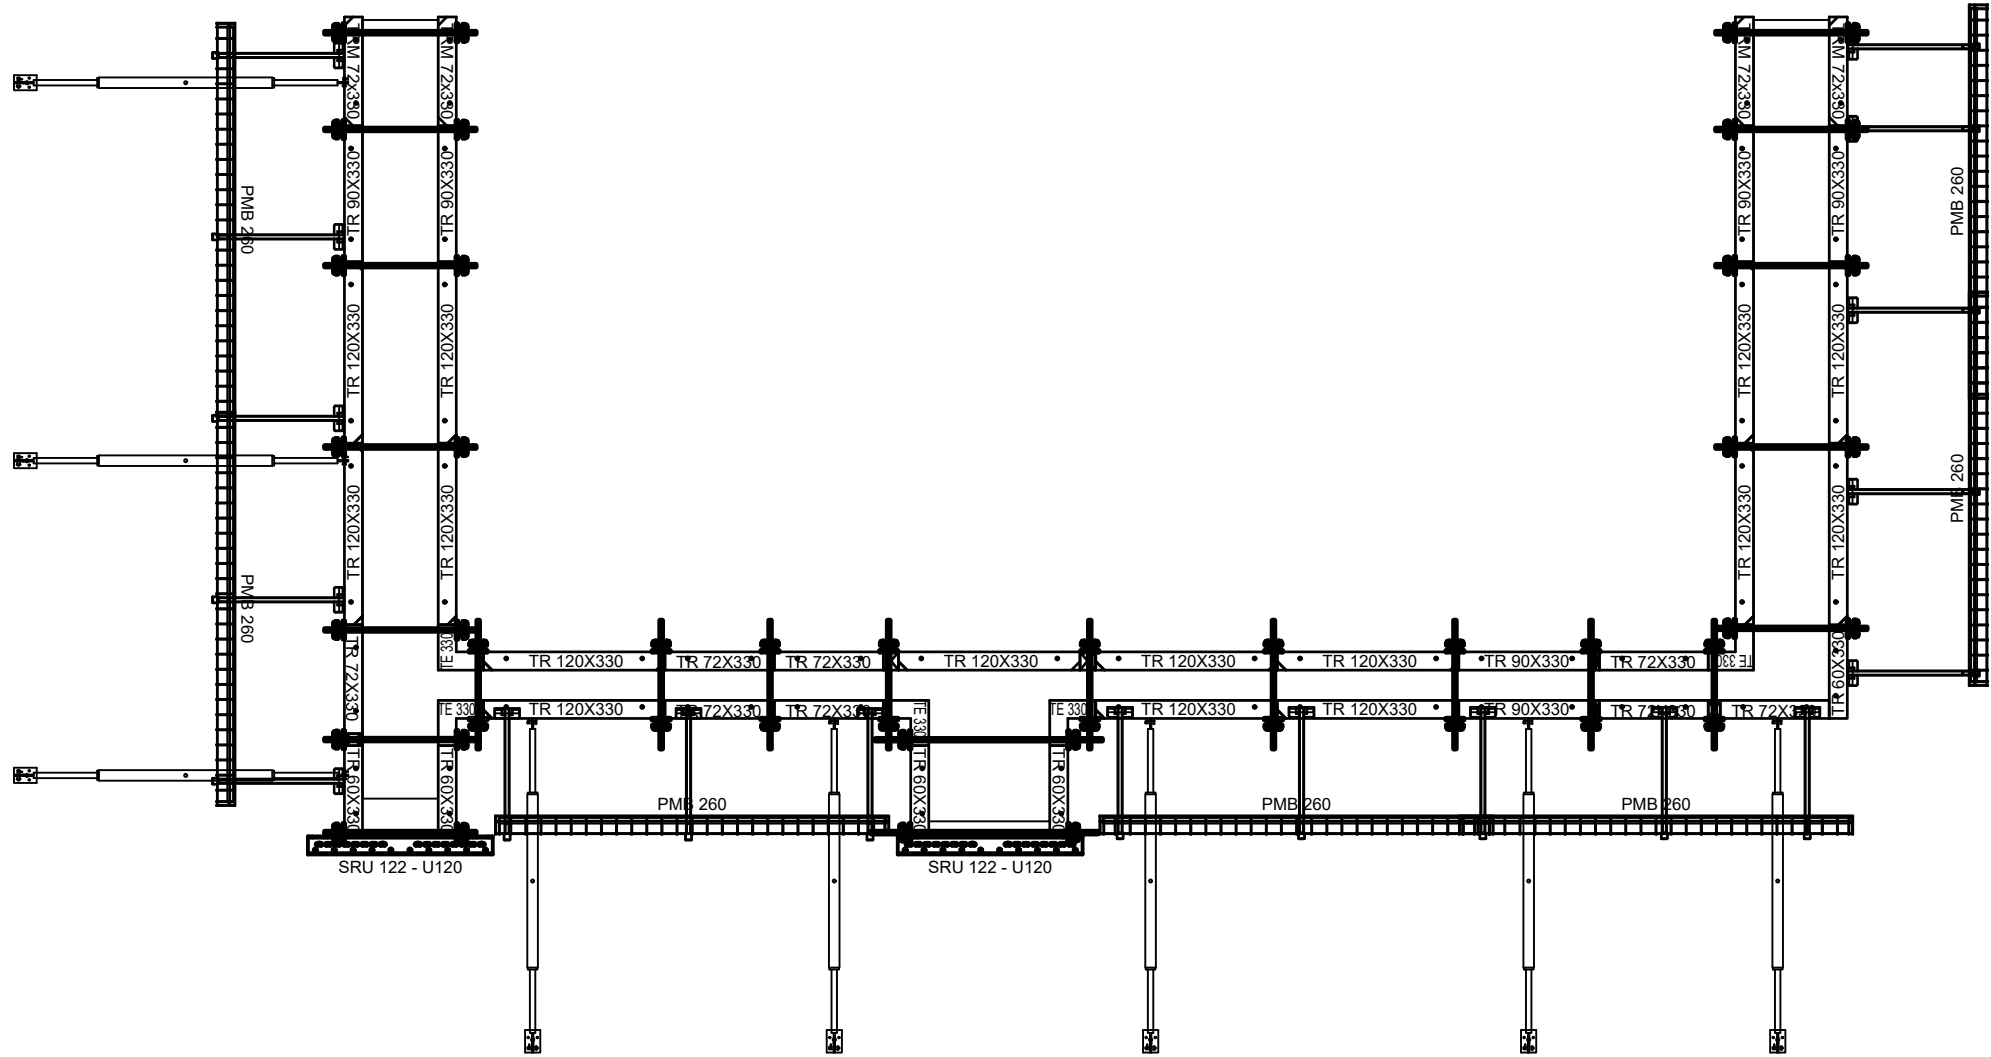


DEO T3

DVOSTRANA OPLATA - SET I - III TAKT

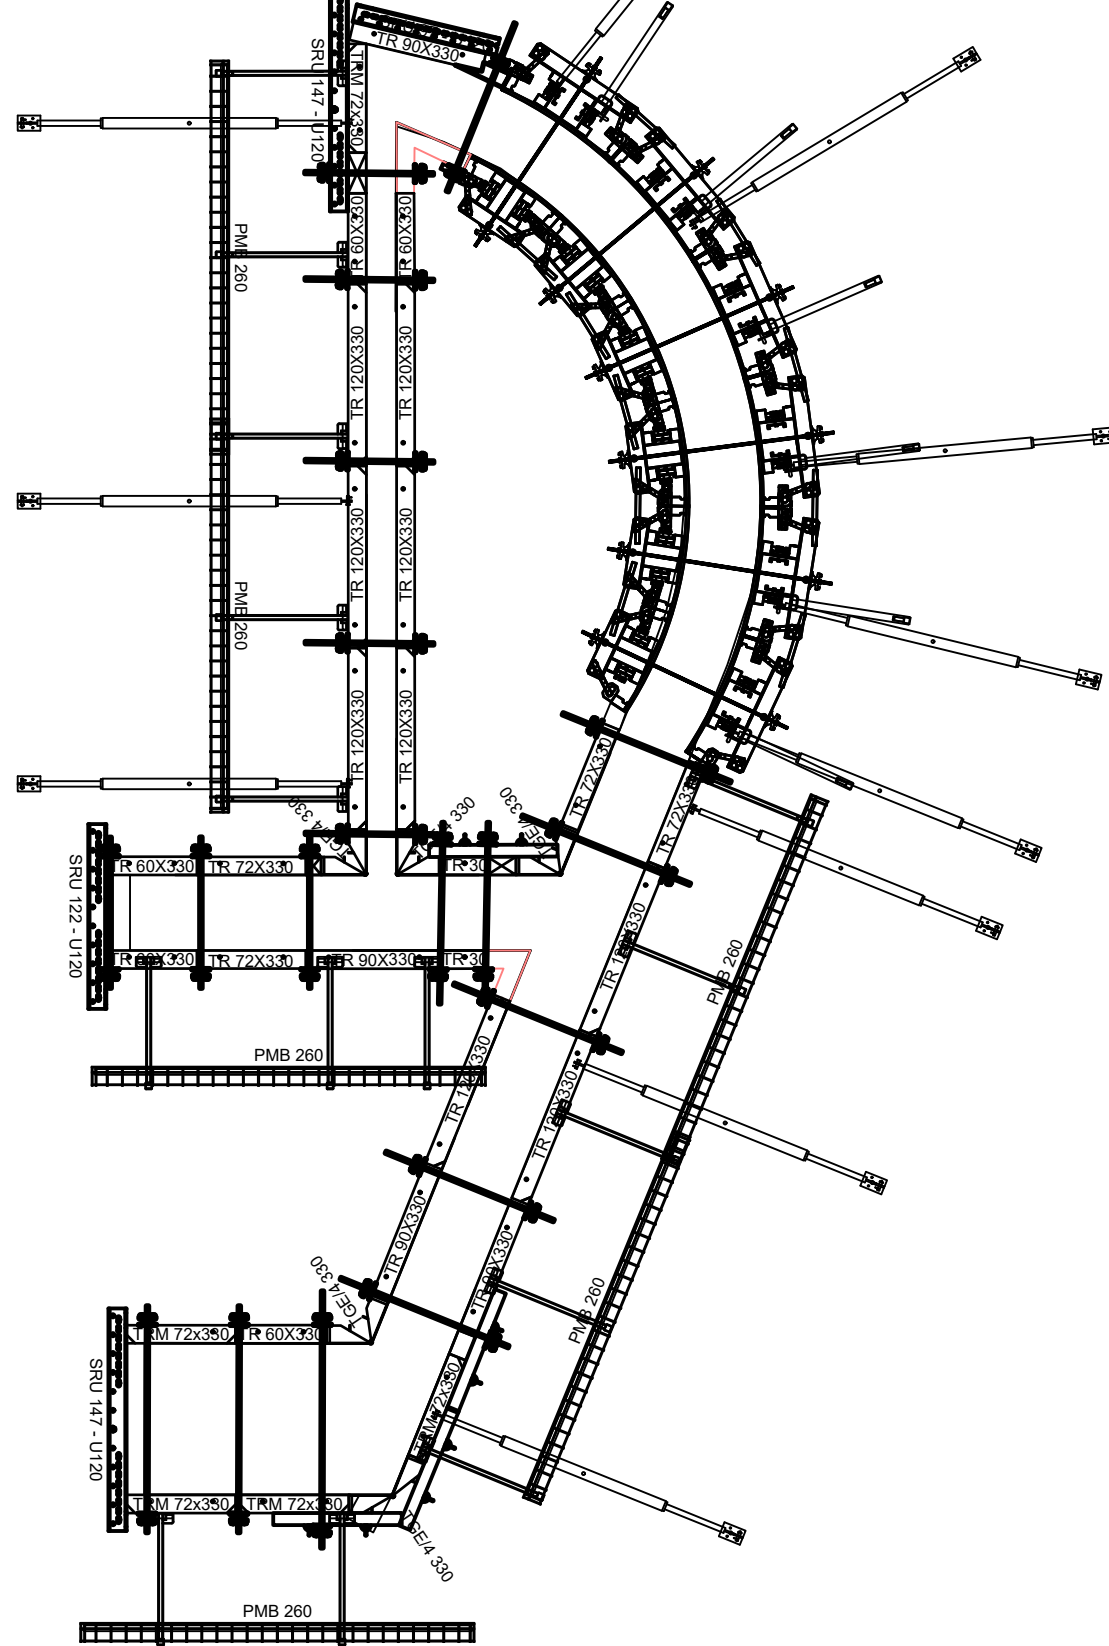


DVOSTRANA OPLATA - SET II - IV TAKT

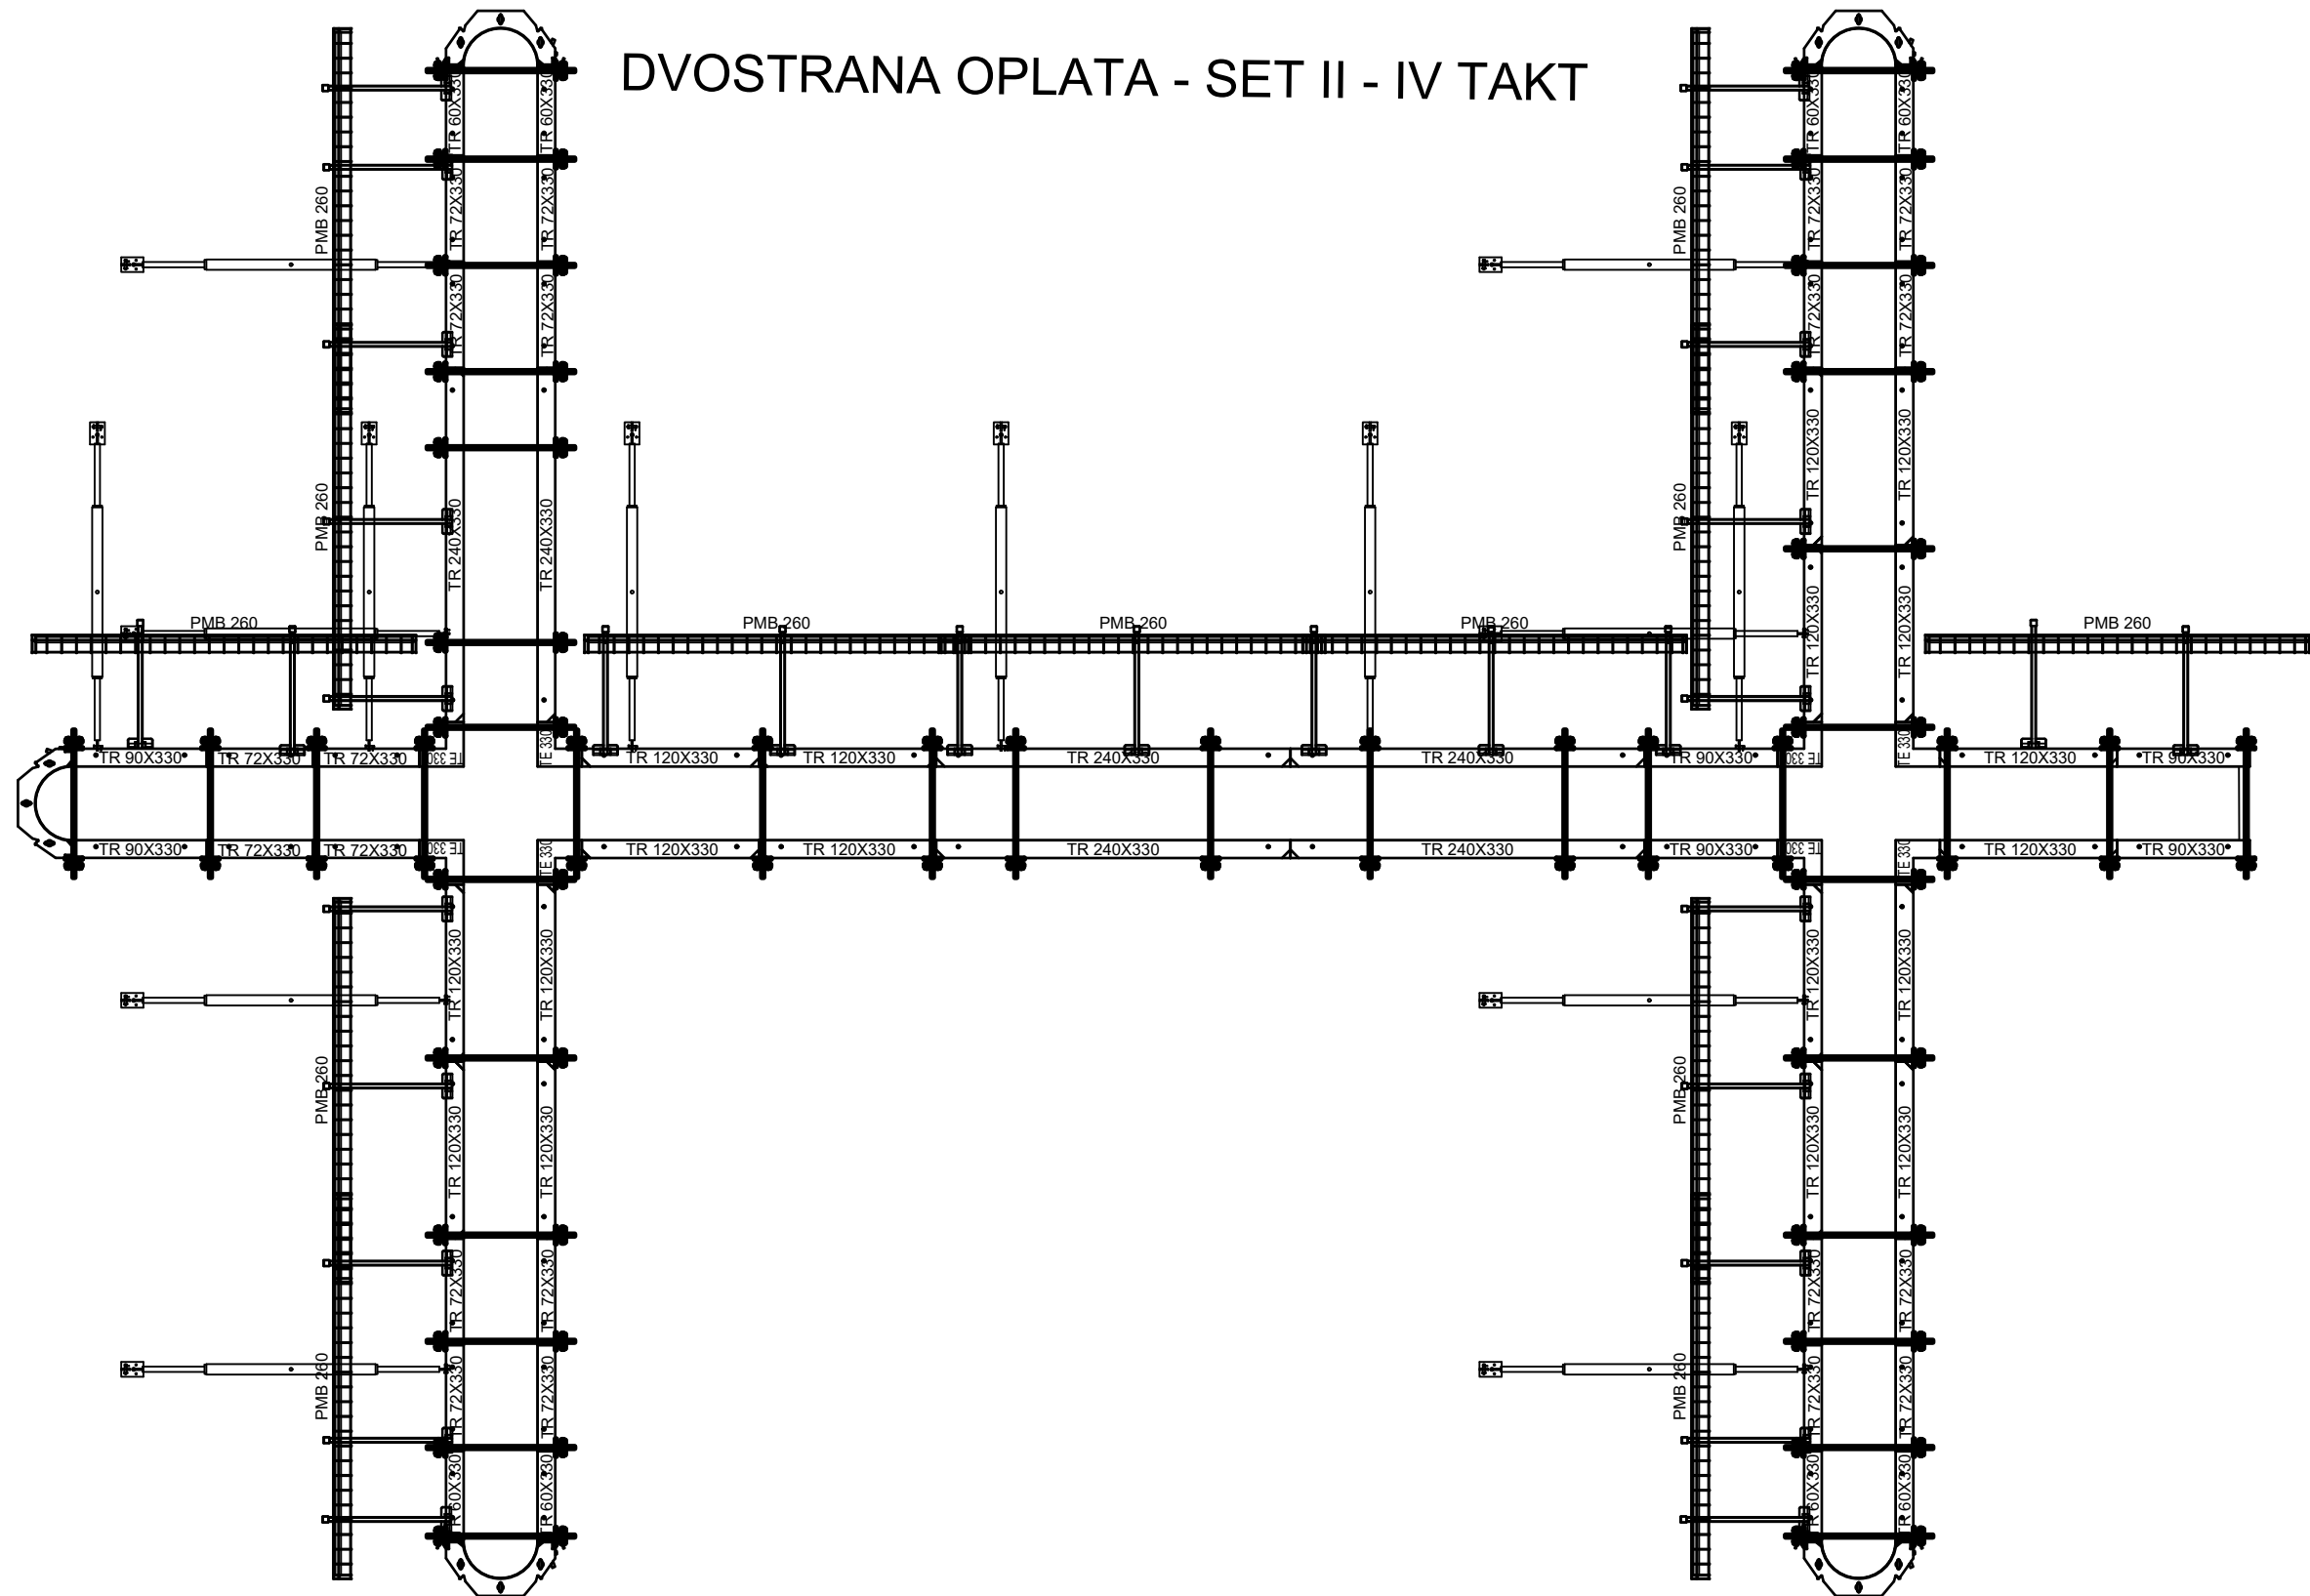


DEO T4

DVOSTRANA OPLATA - SET II - III TAKT

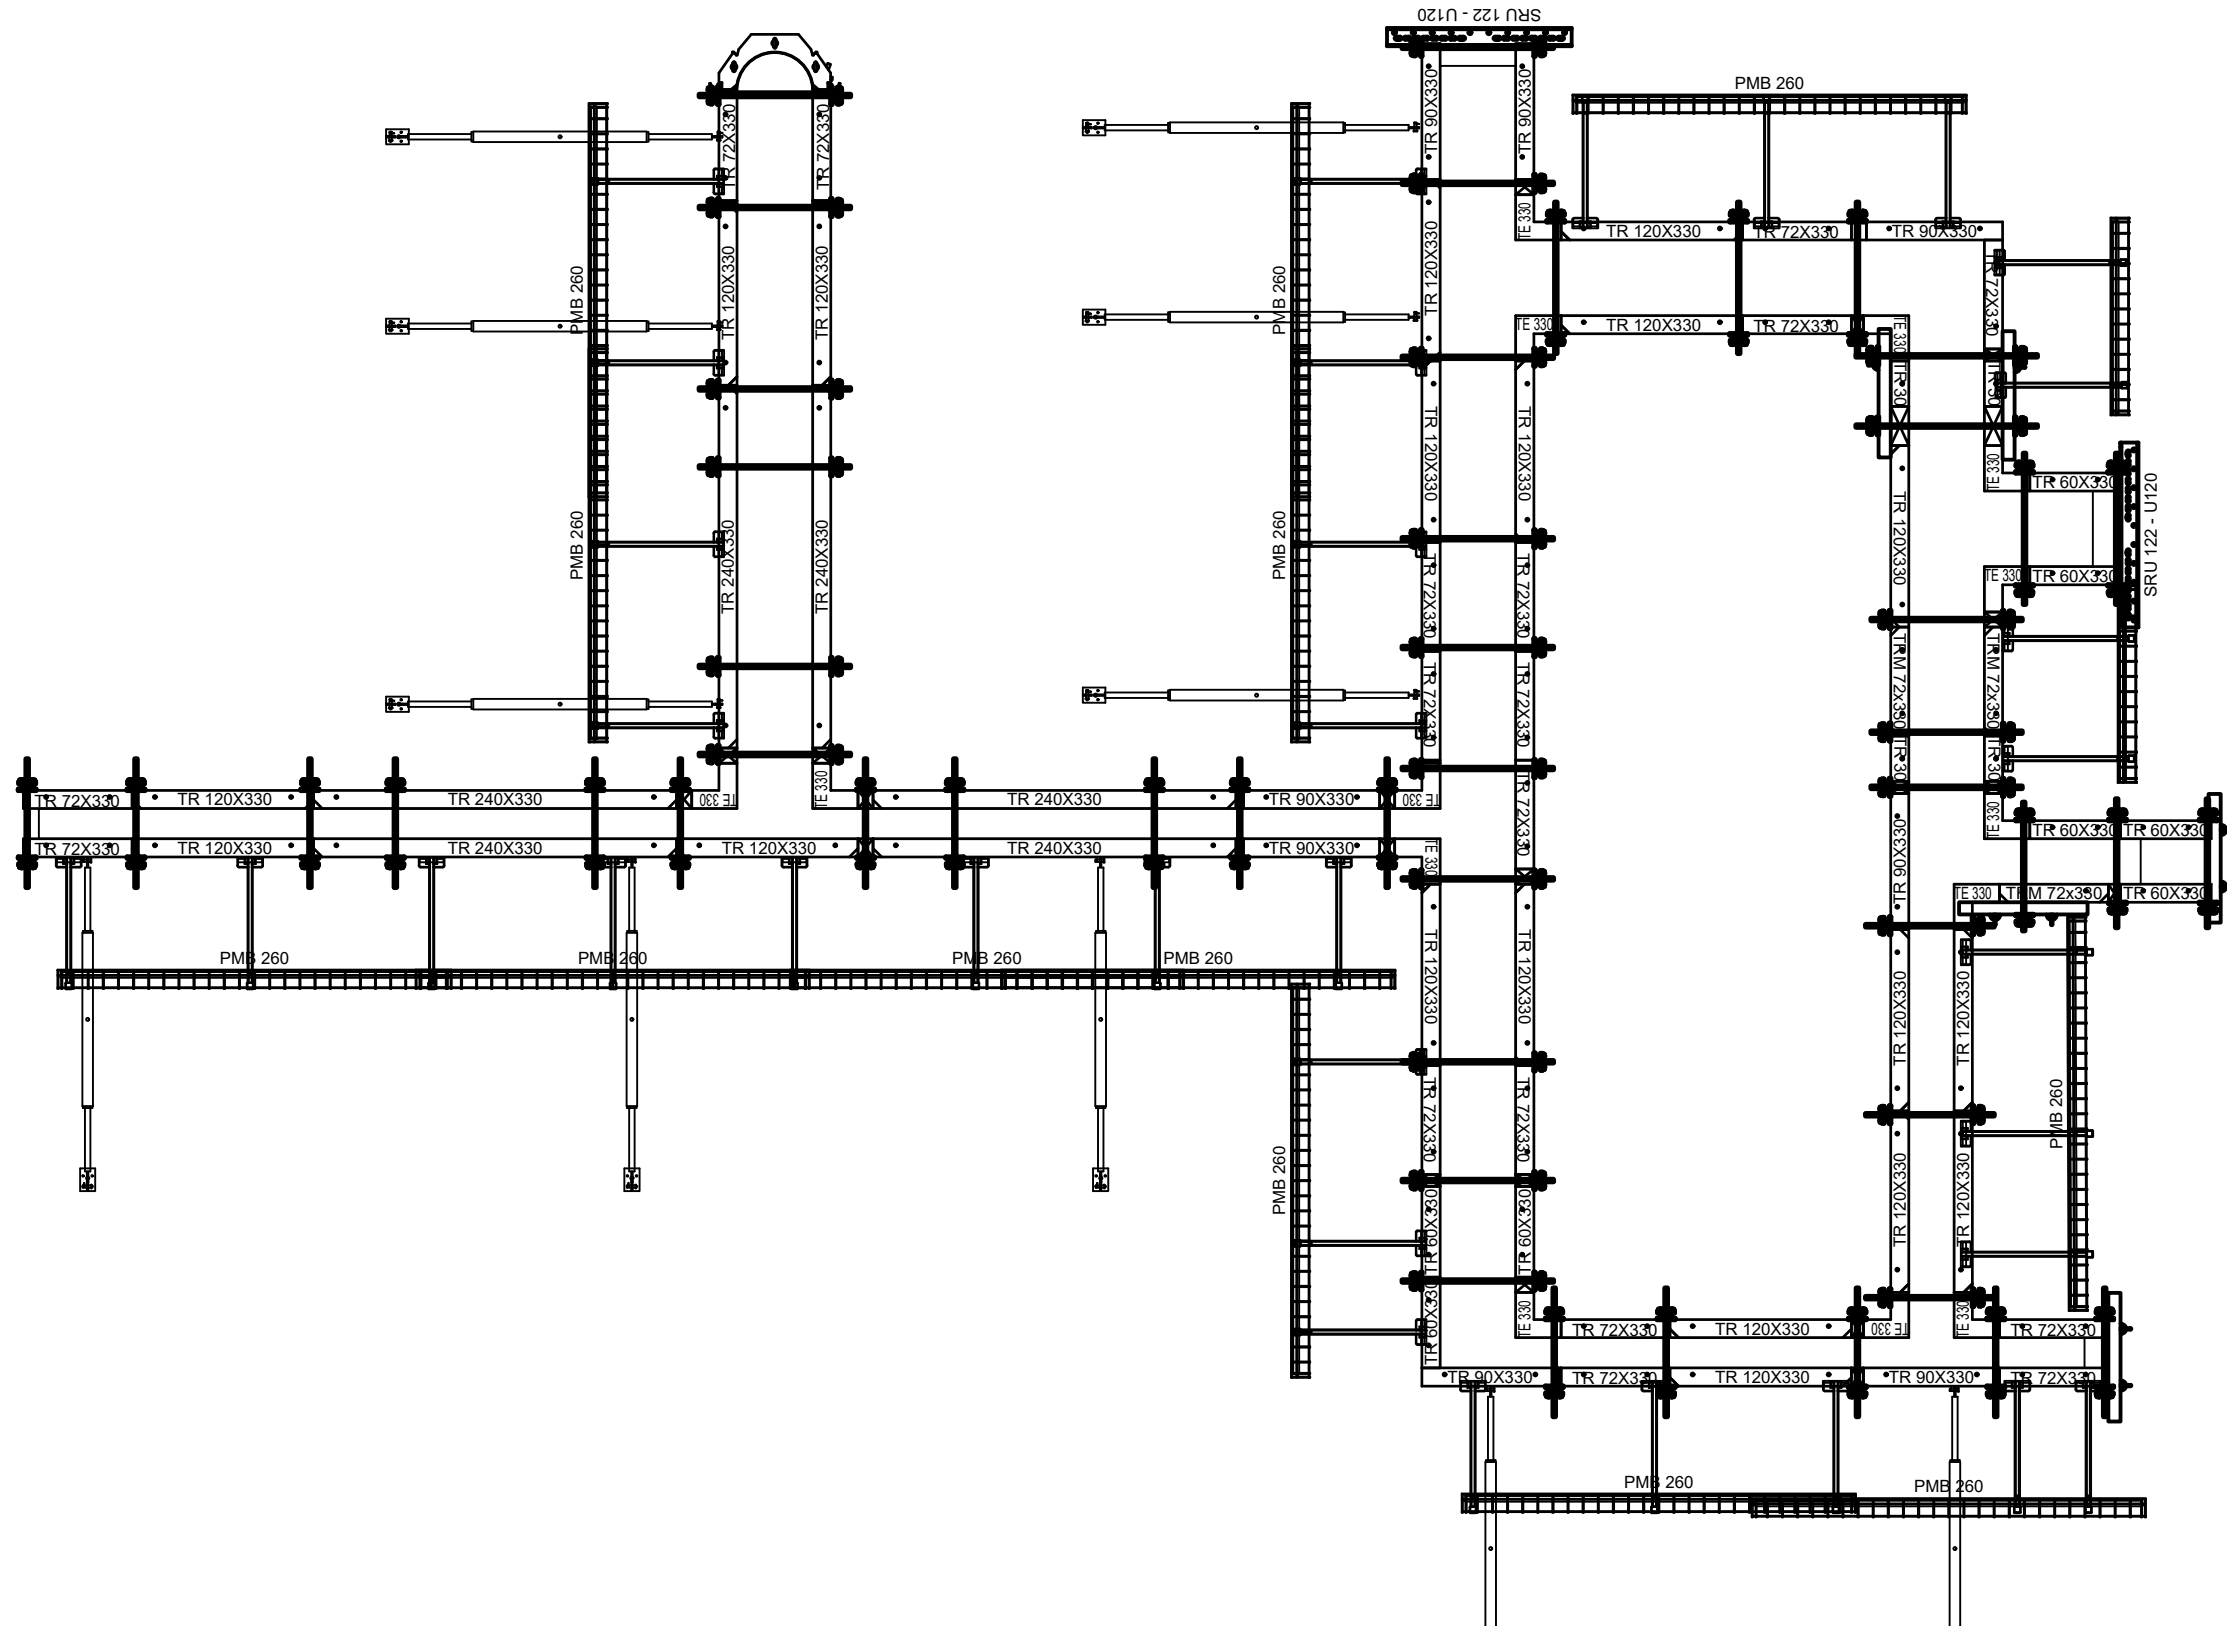


DVOSTRANA OPLATA - SET II - II TAKT

BETONIRANJE
STUBA - I FAZA

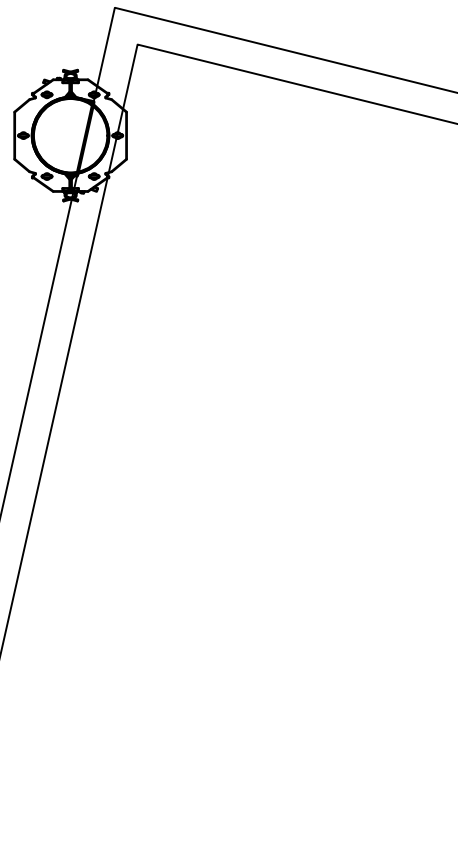

BETONIRANJE
ZIDOVA - II FAZA

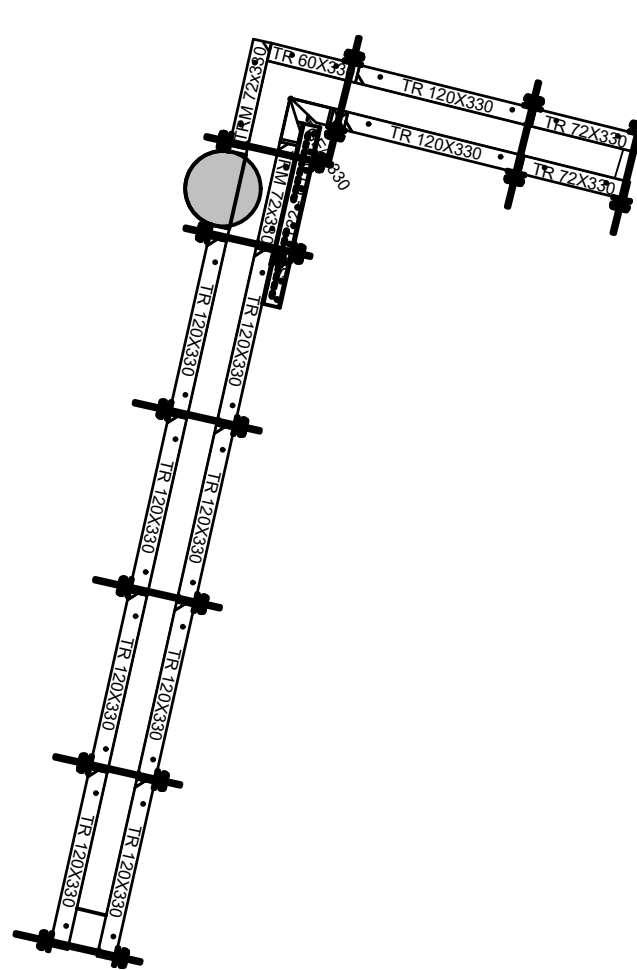

	RUNDFLEX kružna oplata PDF brošura https://link.peri.rs/RUNDFLEX-brosura	
	RUNDFLEX kružna oplata PDF uputstvo za upotrebu https://link.peri.rs/RUNDFLEX-uputstvo_z_a_upotrebu	
	SRS kružna oplata stubova PDF uputstvo za upotrebu https://link.peri.rs/SRS-uputstvo_z_a_upotrebu	
	SRS kružna oplata stubova PDF brošura https://link.peri.rs/SRS-brosura	
	TRIO ramovska oplata PDF uputstvo za upotrebu https://link.peri.rs/TRIO-uputstvo_z_a_upotrebu	
	TRIO ramovska oplata PDF brošura https://link.peri.rs/TRIO-brosura	

0 - | Izrada: Jelena Ceskovic 18.11.2025 | Provera: Goran Jasovic 20.11.2025

Preliminarni crtež
Samo za potrebe ponude

	PERI oplata d.o.o. Šimanovci Zmajac Ognjenog Vuka 2 SR-22310 Šimanovci Tel.: (+381) 22 408-200	Fax: (+381) 22 408-250 office@peri.rs
--	---	--

Firma	Strabag d.o.o. Beograd	Ime	Jelena Ceskovic	Datum	2025-11-18
Projekat	Marina Dorcol	Provera	Goran Jasovic		2025-11-20
Sadržaj	Oplata za unutrašnje zidove	Autorsko pravo na ovaj crtež i prateću dokumentaciju zadržava firma PERI. Nije dozvoljeno njihovo umnožavanje od strane drugih lica, naročito konkurencije, bez naše saglasnosti.			
Razmera	Broj crteža	List	Revizija		
1:50	53-0009035-A010	1	0		