



PLAN PREDMONTAŽE PLATFORME G4-BR 3

GLAVNA PLATFORMA G4-BR 3_1kom

Presek A-A
1:10

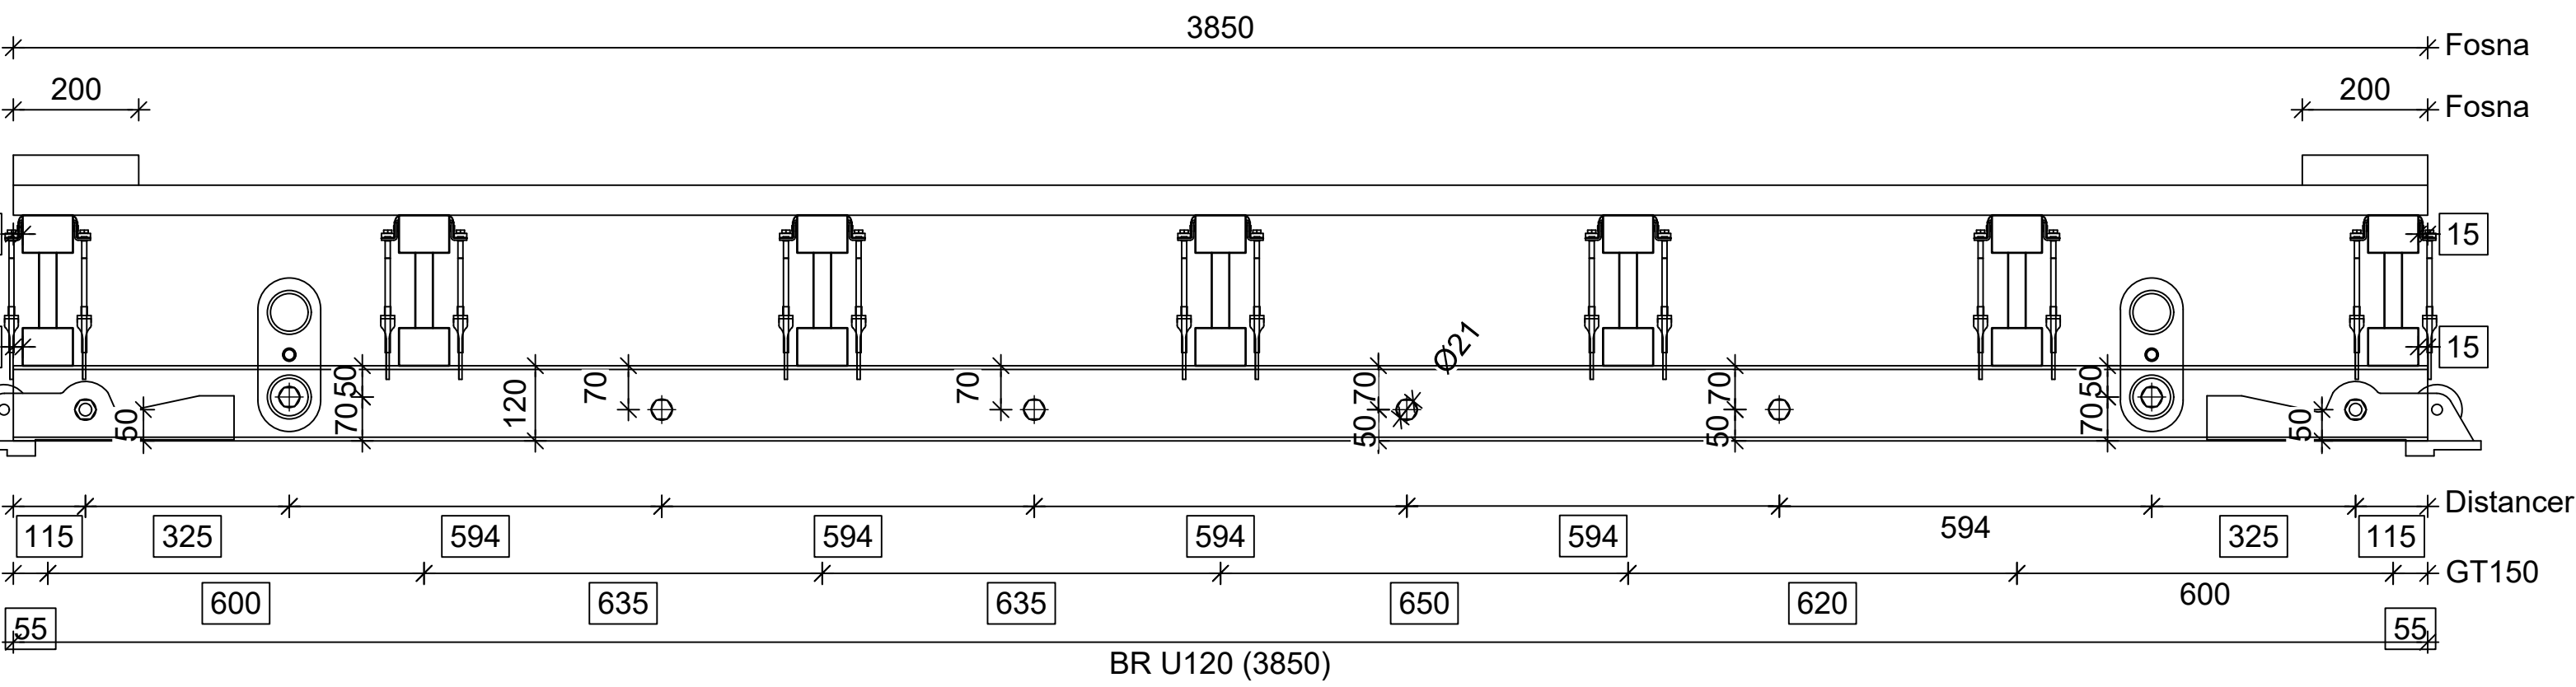


Osnova
1:10

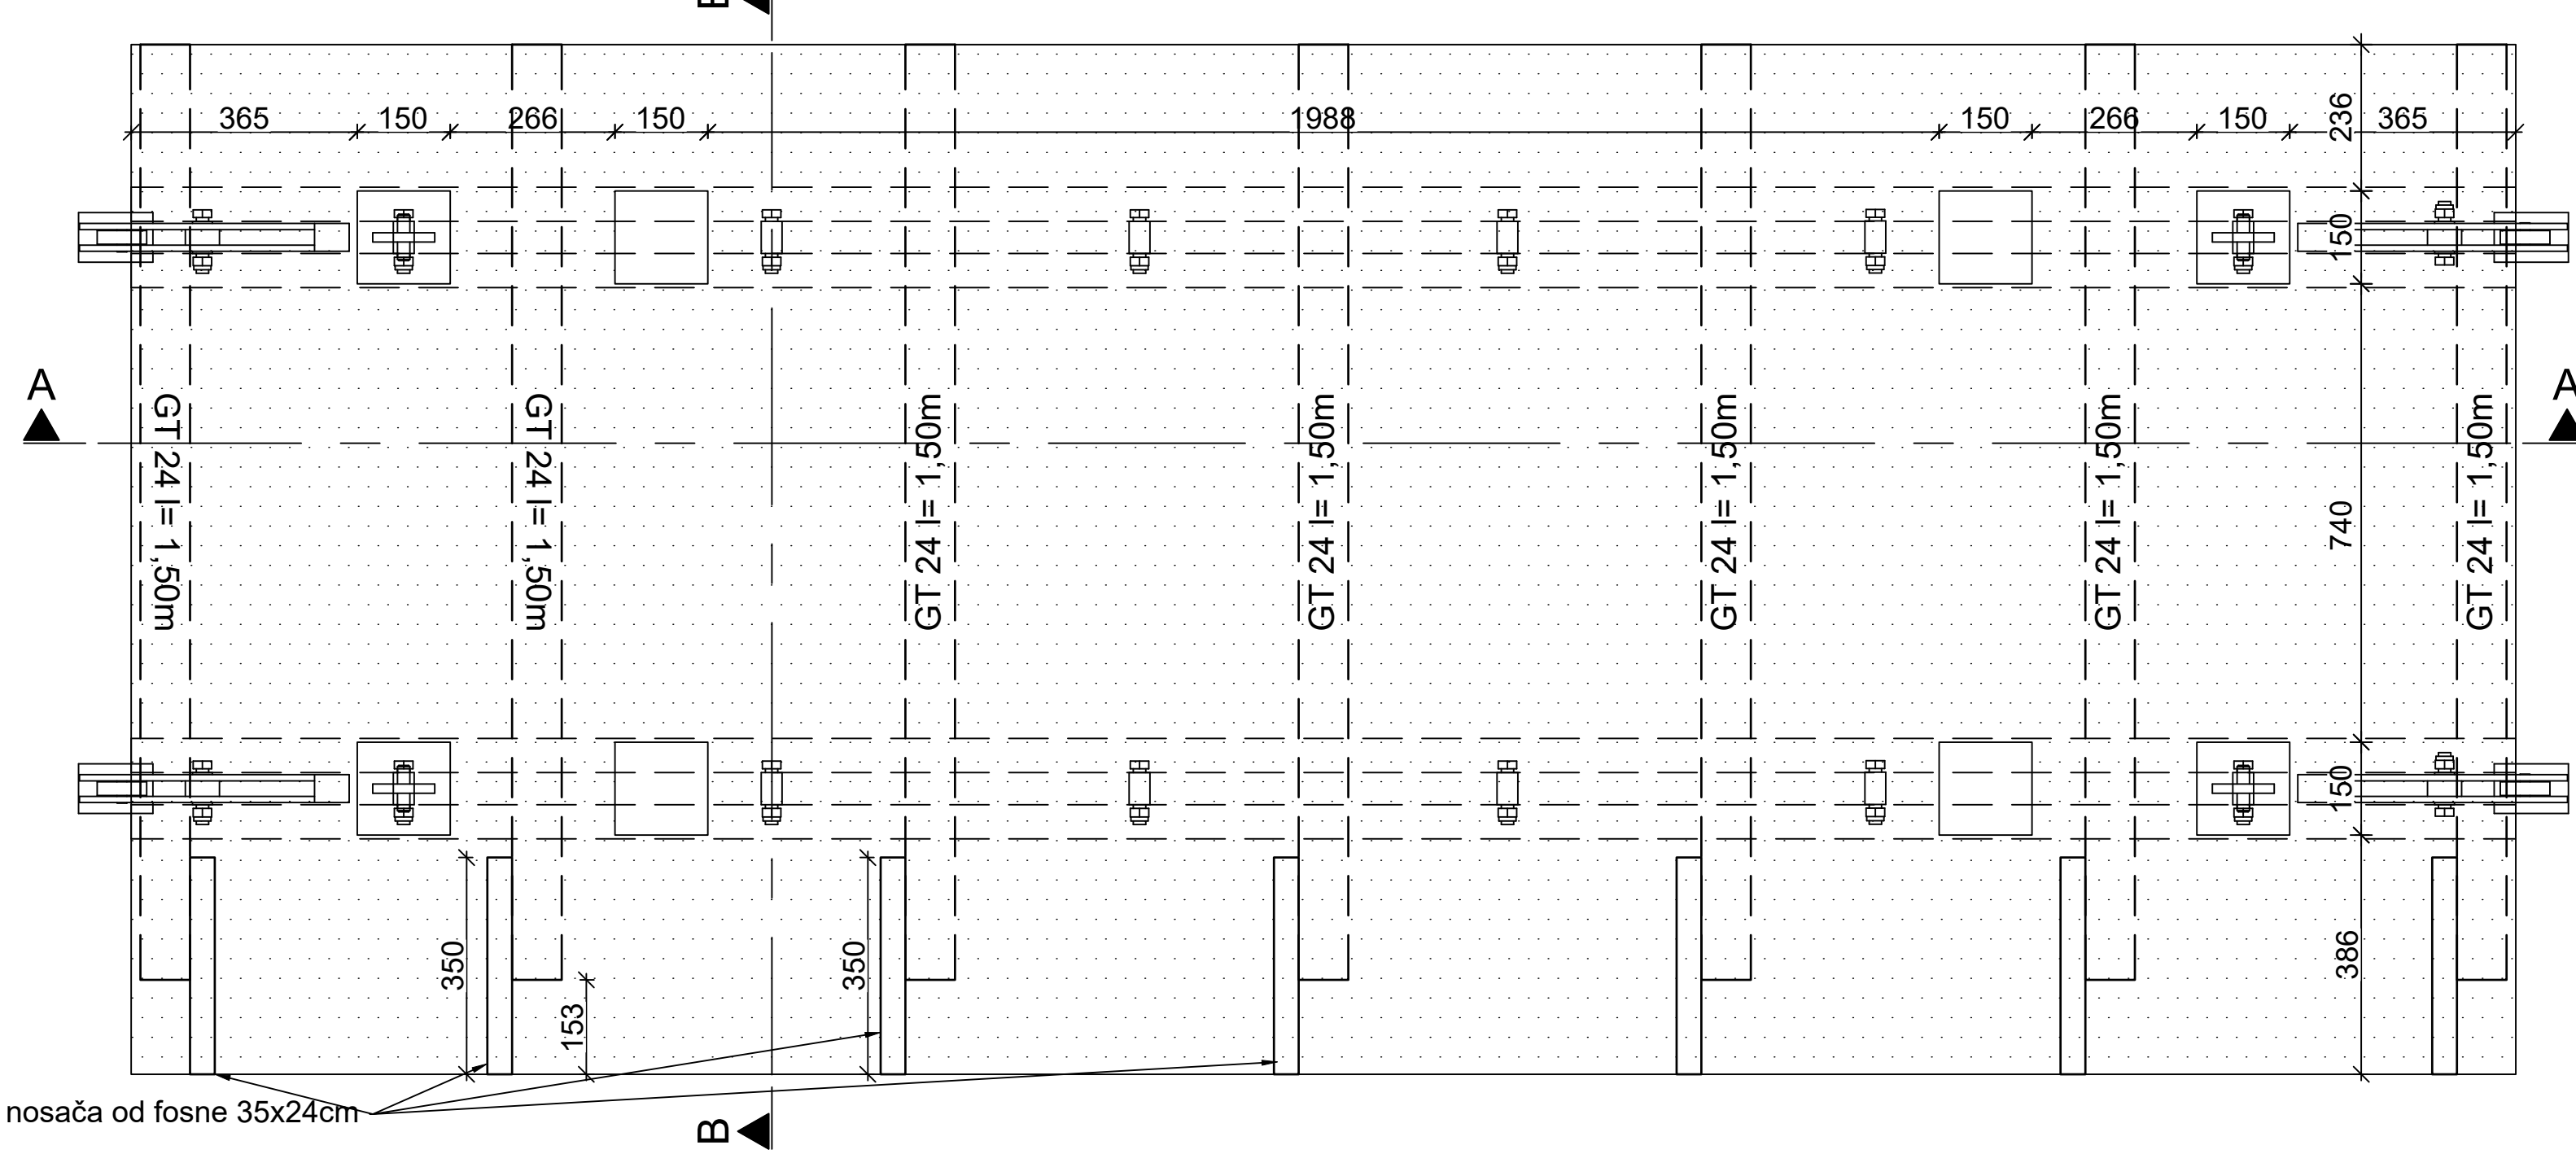


Specifikacija opreme za pomoćnu platformu G4-BR P3				
Pos	Art No	Article description	Qty	Unit
10	075150	Drveni nosač GT 24 L=1.50m	7	kom
9	103845	VARIO šabica uni. HBU 24-28	14	kom
8	103877	Čelični profil SRU 147, U120	2	kom
7	103898	Čelični profil SRU 222, U120	2	kom
6	103737	VARIO univer. spojica UK70	2	kom
5	104031	Bolnica D 21x120	8	kom
4	018060	Osigurač 4/1, poc.	8	kom
3	030160	Anker DW 15 L=6.00m	4	kom
2	030370	Matica sa zglob. pločom DW 15	16	kom
1	030070	Matica DW 15 SW 30/ 50 poc.	8	kom

POMOĆNA PLATFORMA G4-BR P3_1kom


Presek C-C
1:10

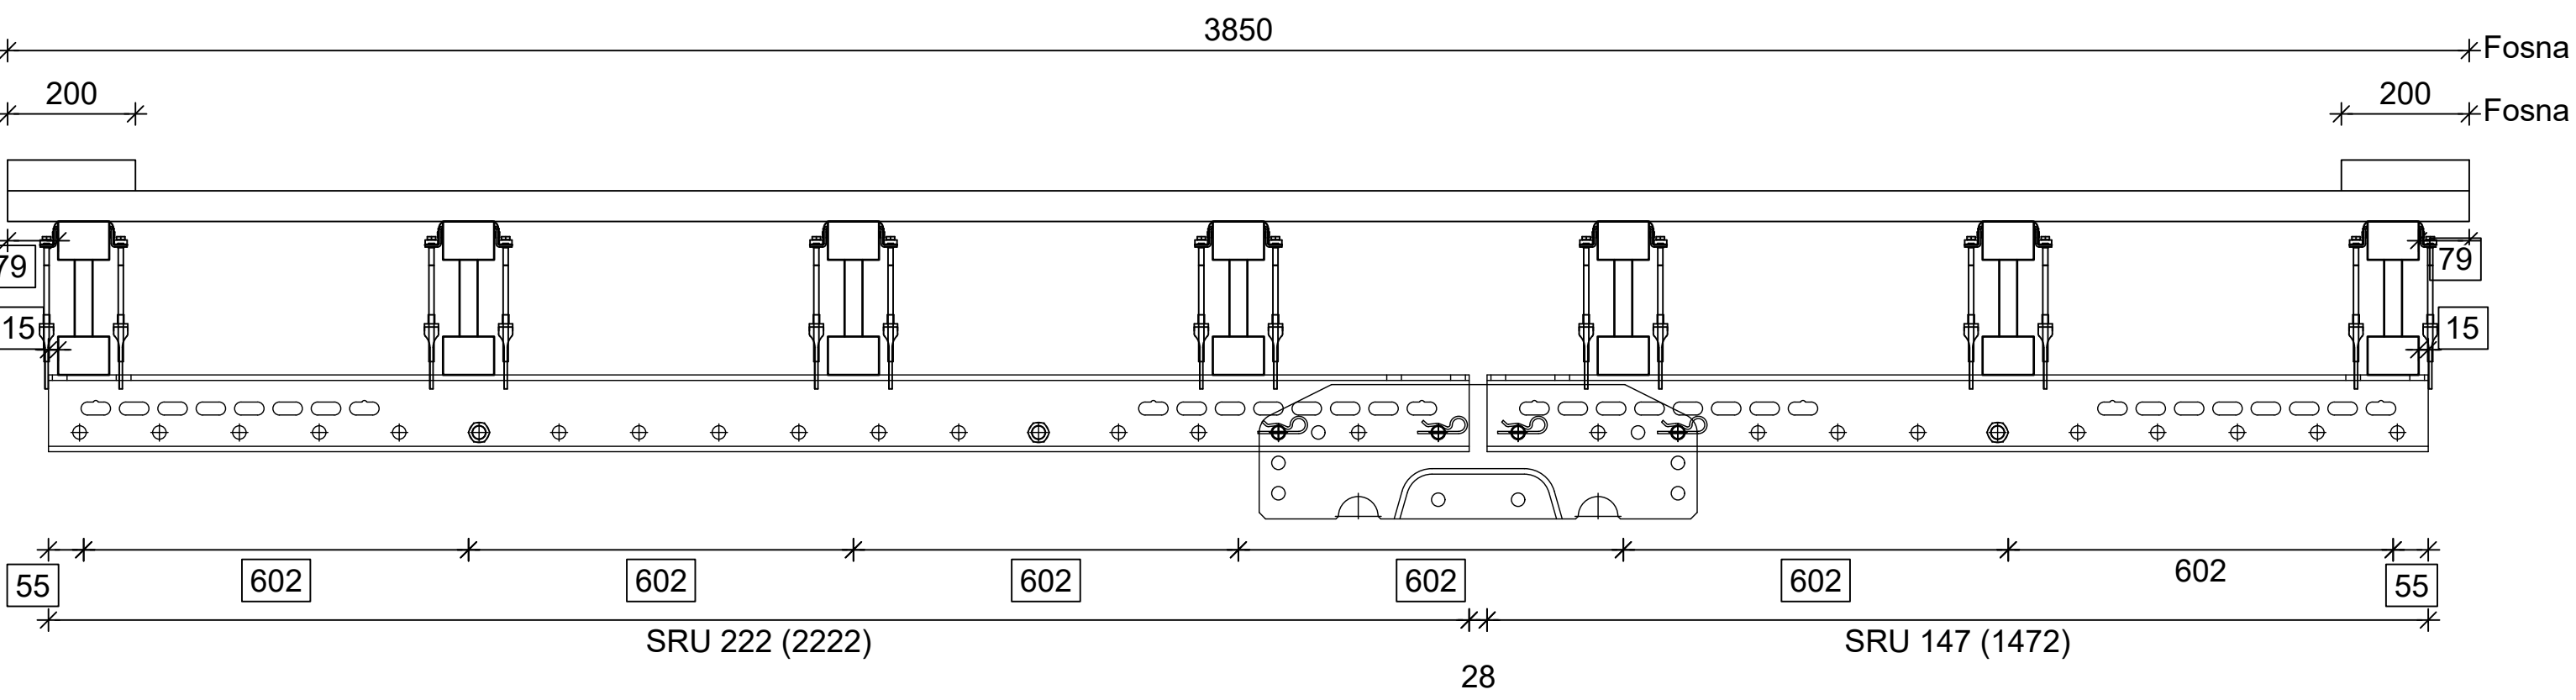

Osnova
1:10

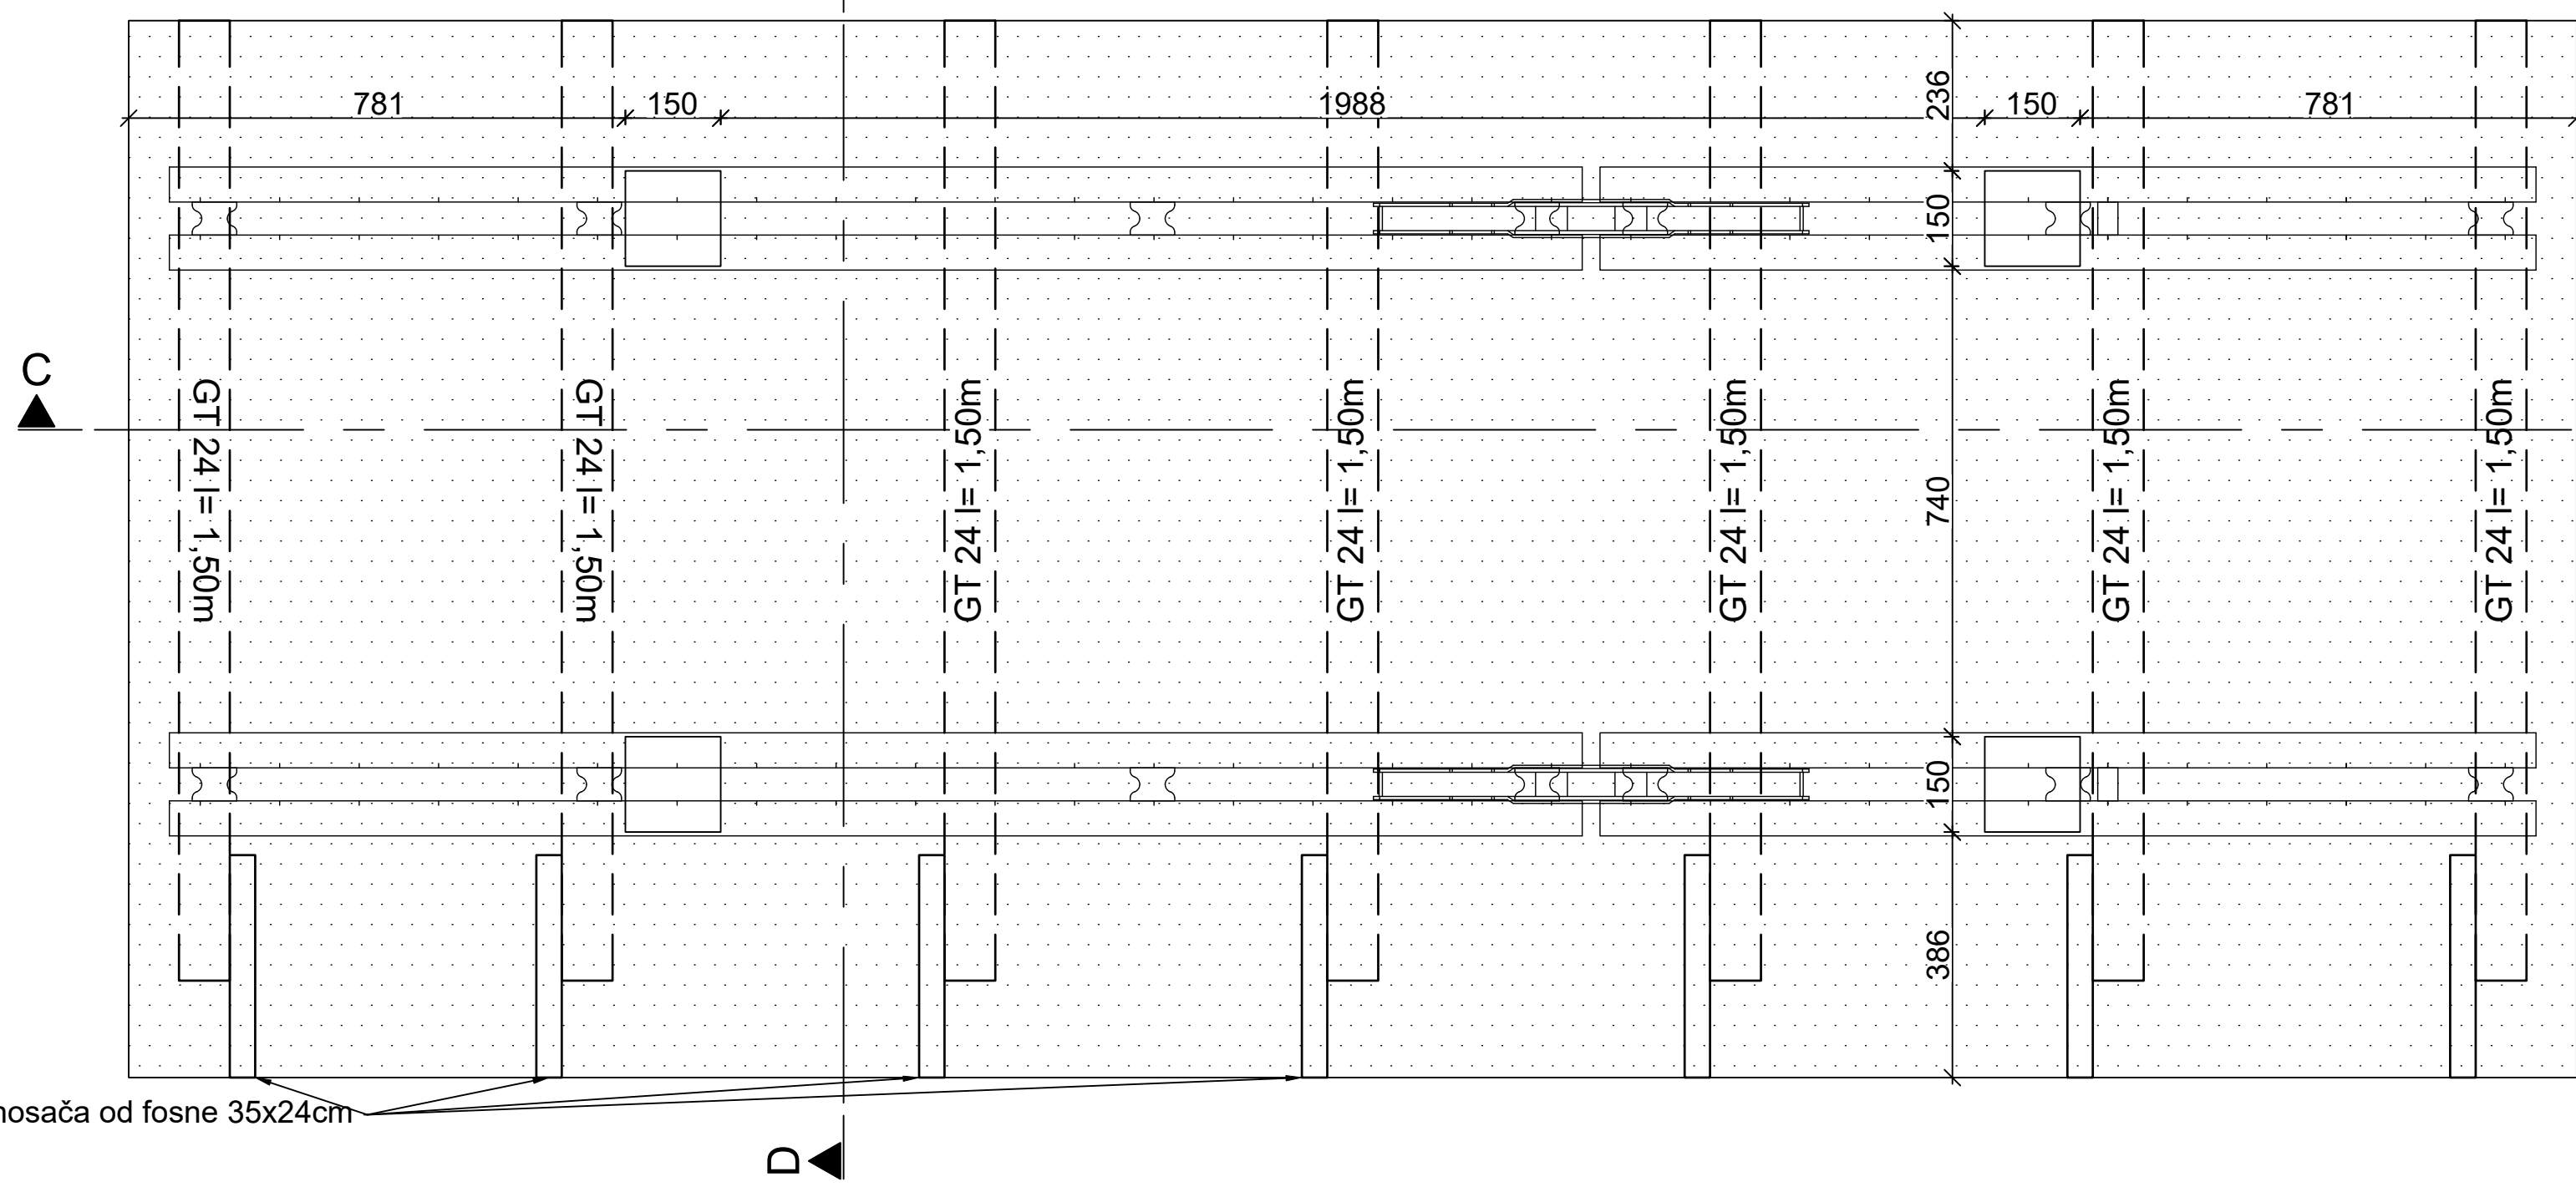

PRESEK KROZ GLAVNU I POMOĆNU
PLATFORMU G4-BR 3

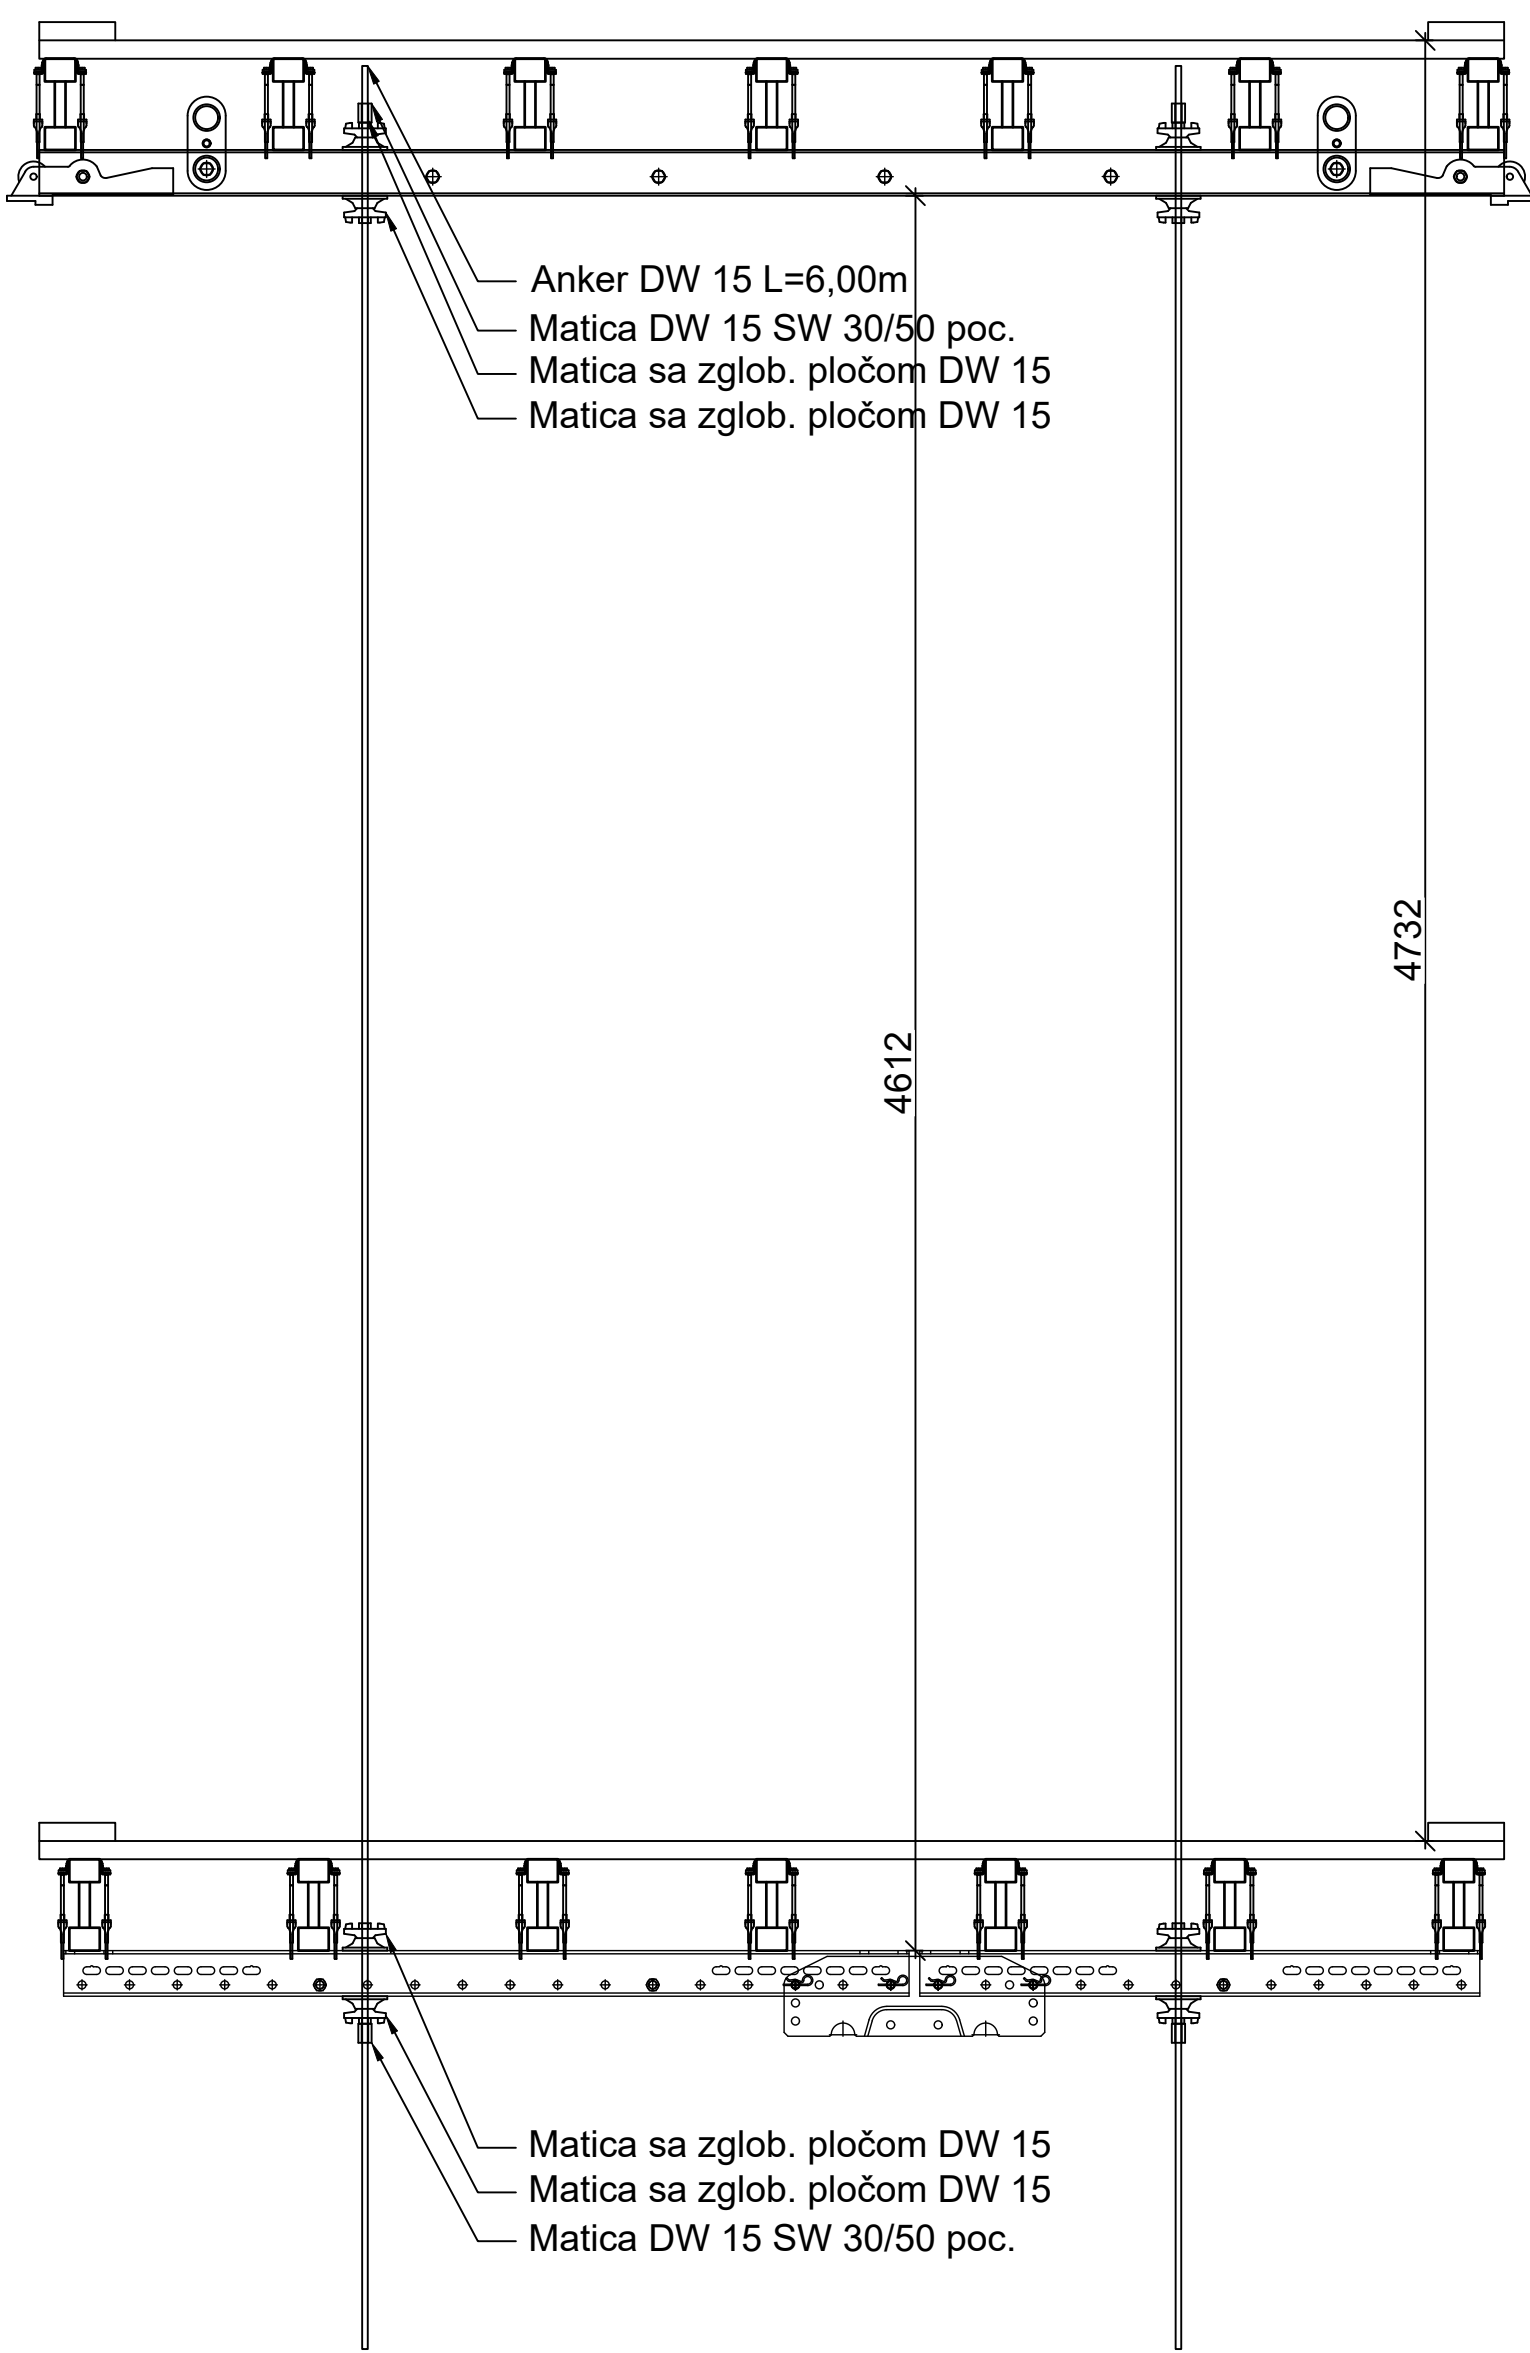

BR penjačuća optala | PDF uputstvo za upotrebu
<https://link.peri.rs/br-uputstvo-za-upotrebu>



0 - Izrada: Milan Ilić 23.07.2025 | Provera: Goran Jasić 05.08.2025

Crtež za montažu

PERI		PERI optale d.o.o. Šimanovci	
Zmajeva Ograjnog Vukla 2 58-22310 Šimanovci Tel.: (+381) 22 408-200		Fax: (+381) 22 408-250 office@peri.rs	
Firma	W.D. Concord West d.o.o.	Izrada	Milan Ilić
Projekt	Paviljon B	Provera	Goran Jasić
Sadržaj	Plan predmontaže G4-BR 3 BR CB i RCS-CL	Datum	2025-07-23
Razmera	Broj crteža 1:10	List	6
	53-0009150-C005	Revizija	0
Autorsko pravo na ovaj crtež i prateću dokumentaciju zaštićeno firmom PERI. Nije dozvoljeno njihovo umnožavanje od strane drugih lica, naročito konkurencije, bez naše saglasnosti.			