


PLAN PREDMONTAŽE PLATFORME B9-BR 1

GLAVNA PLATFORMA B9-BR 1_3kom

Presek A-A


1:10

Specifikacija opreme za glavnu platformu B9-BR 1				
Pos	Art No	Article description	Qty	Unit
6	075240	Drveni nosač GT 24 L=2,40m	7	kom
5	103845	VARIO žabica uni, HBU 24-28	14	kom
4	200430	Čelični profil U 120 L=3,65m	4	kom
3	020600	BR obrtni oslonac	4	kom
2	020620	BR distancer za platformu	10	kom
1	127834	BR ušice za trans. 2.5f poc.	4	kom

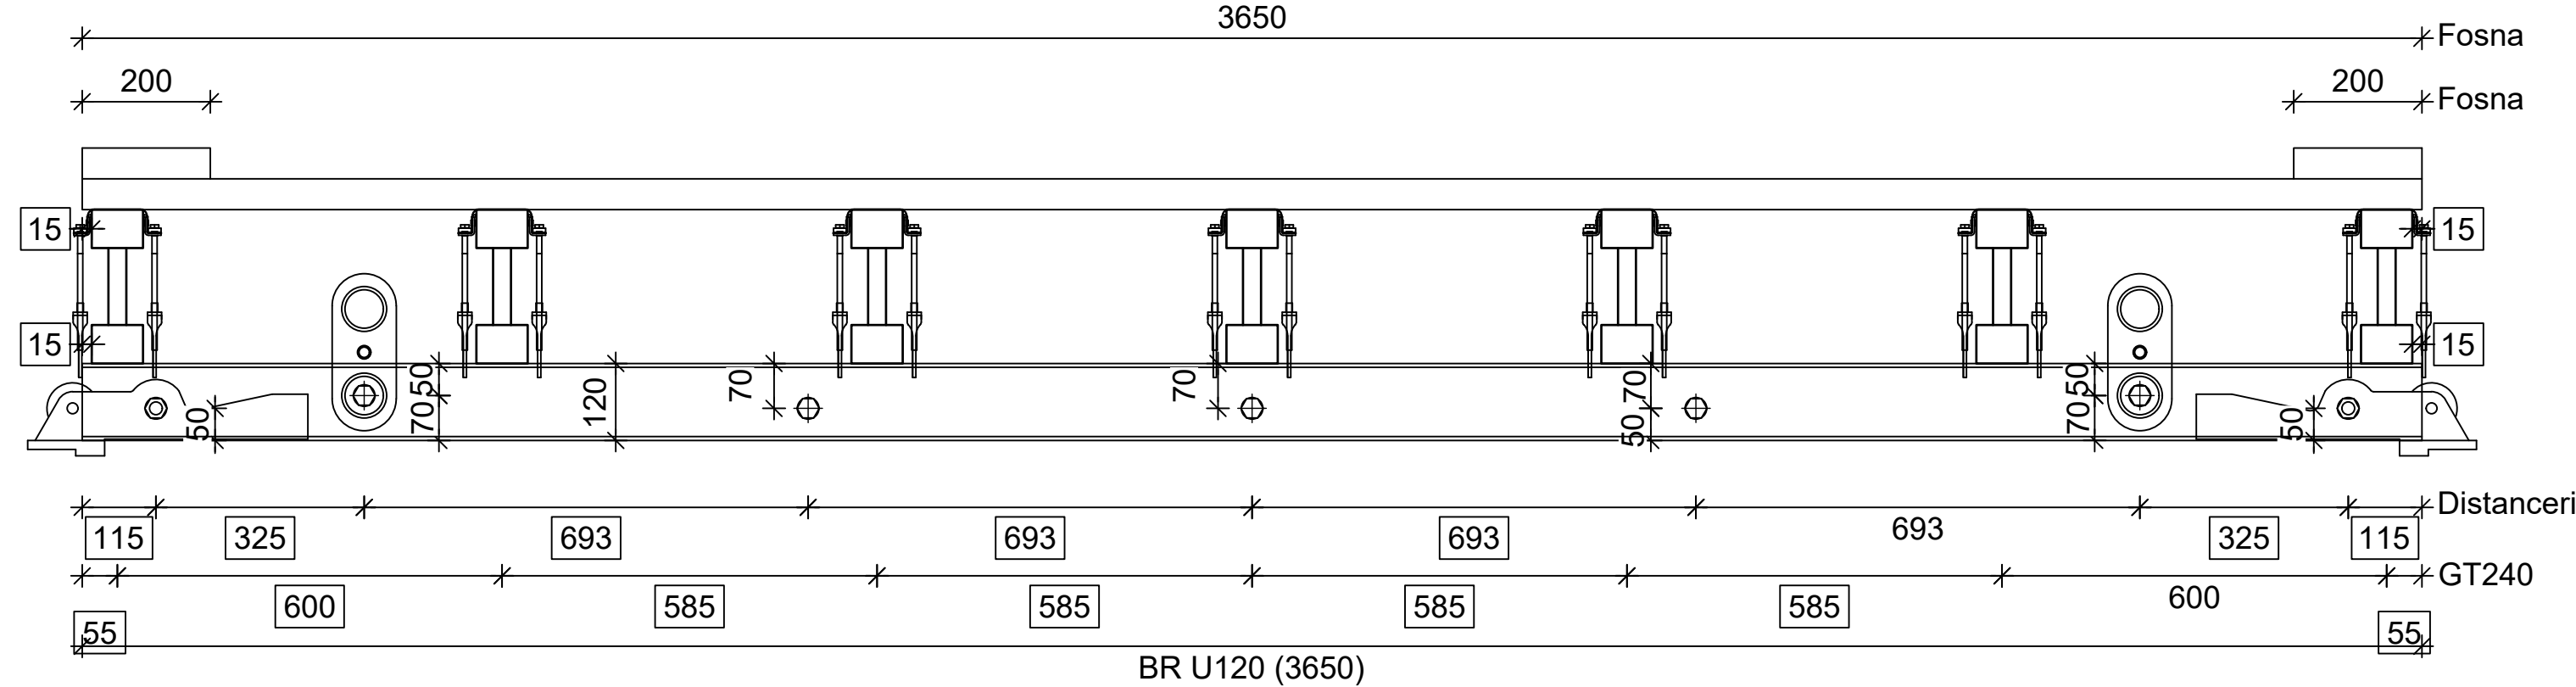


Osnova


1:10

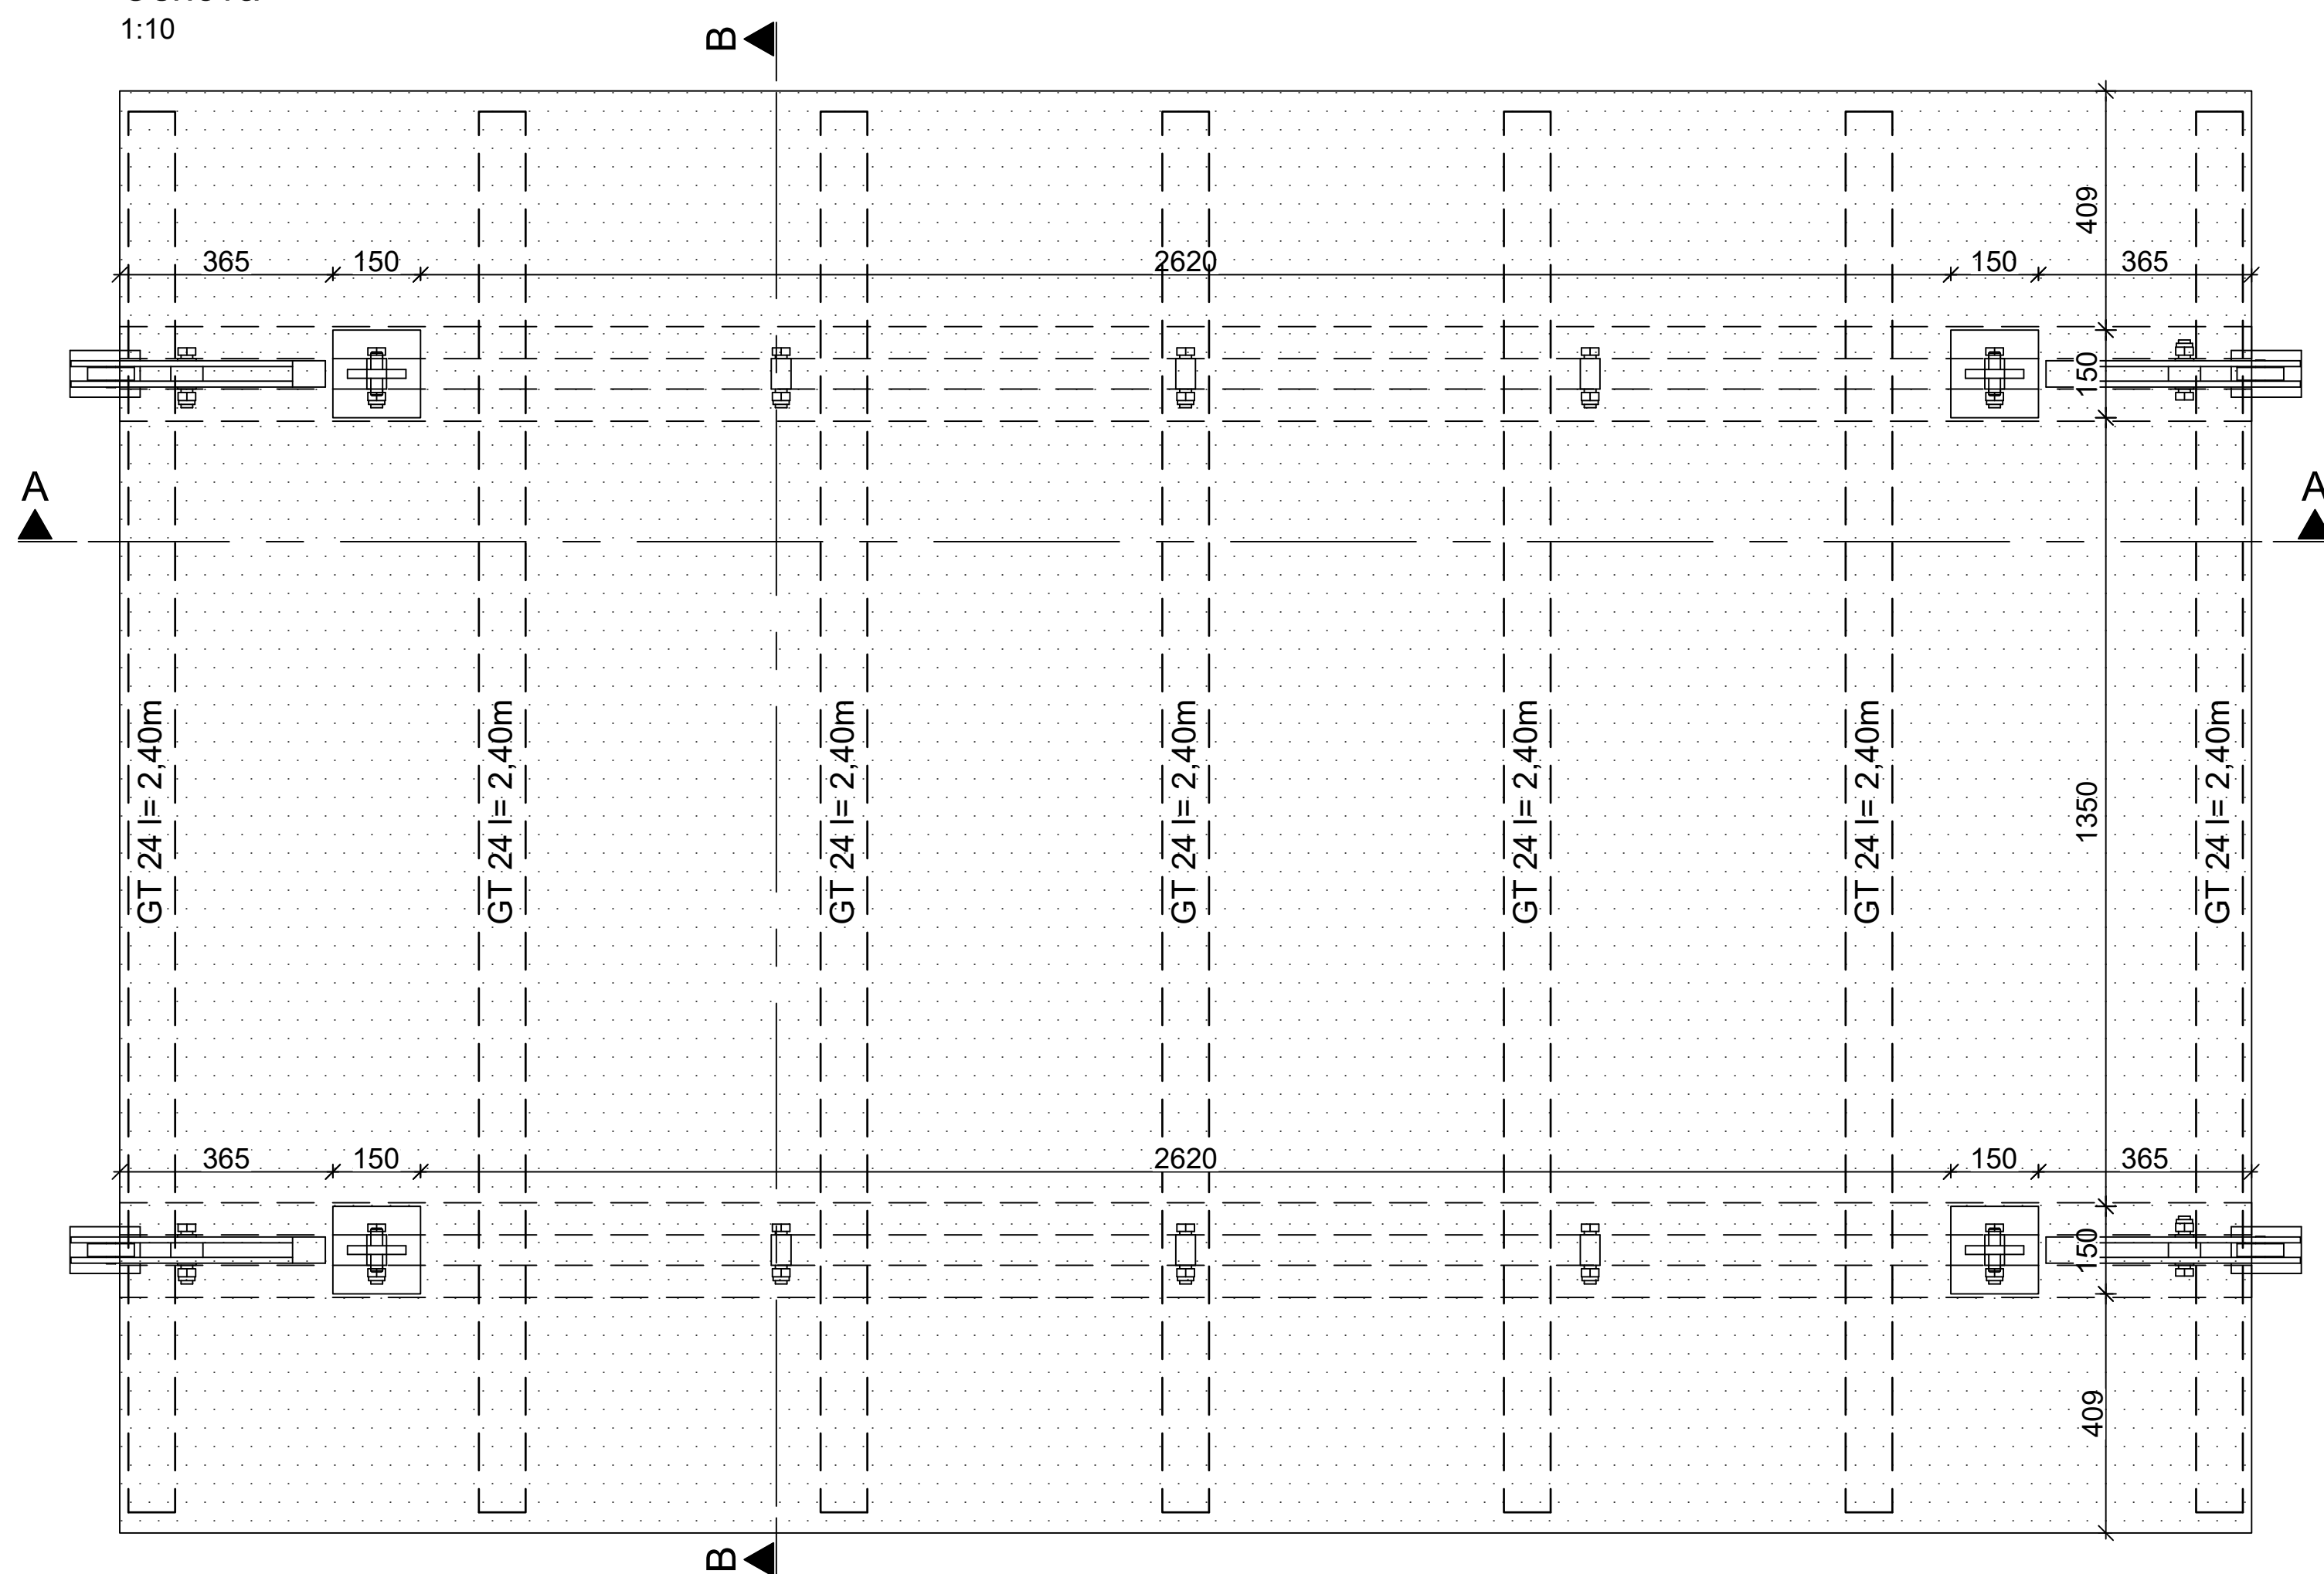

Presek B-B

1:10

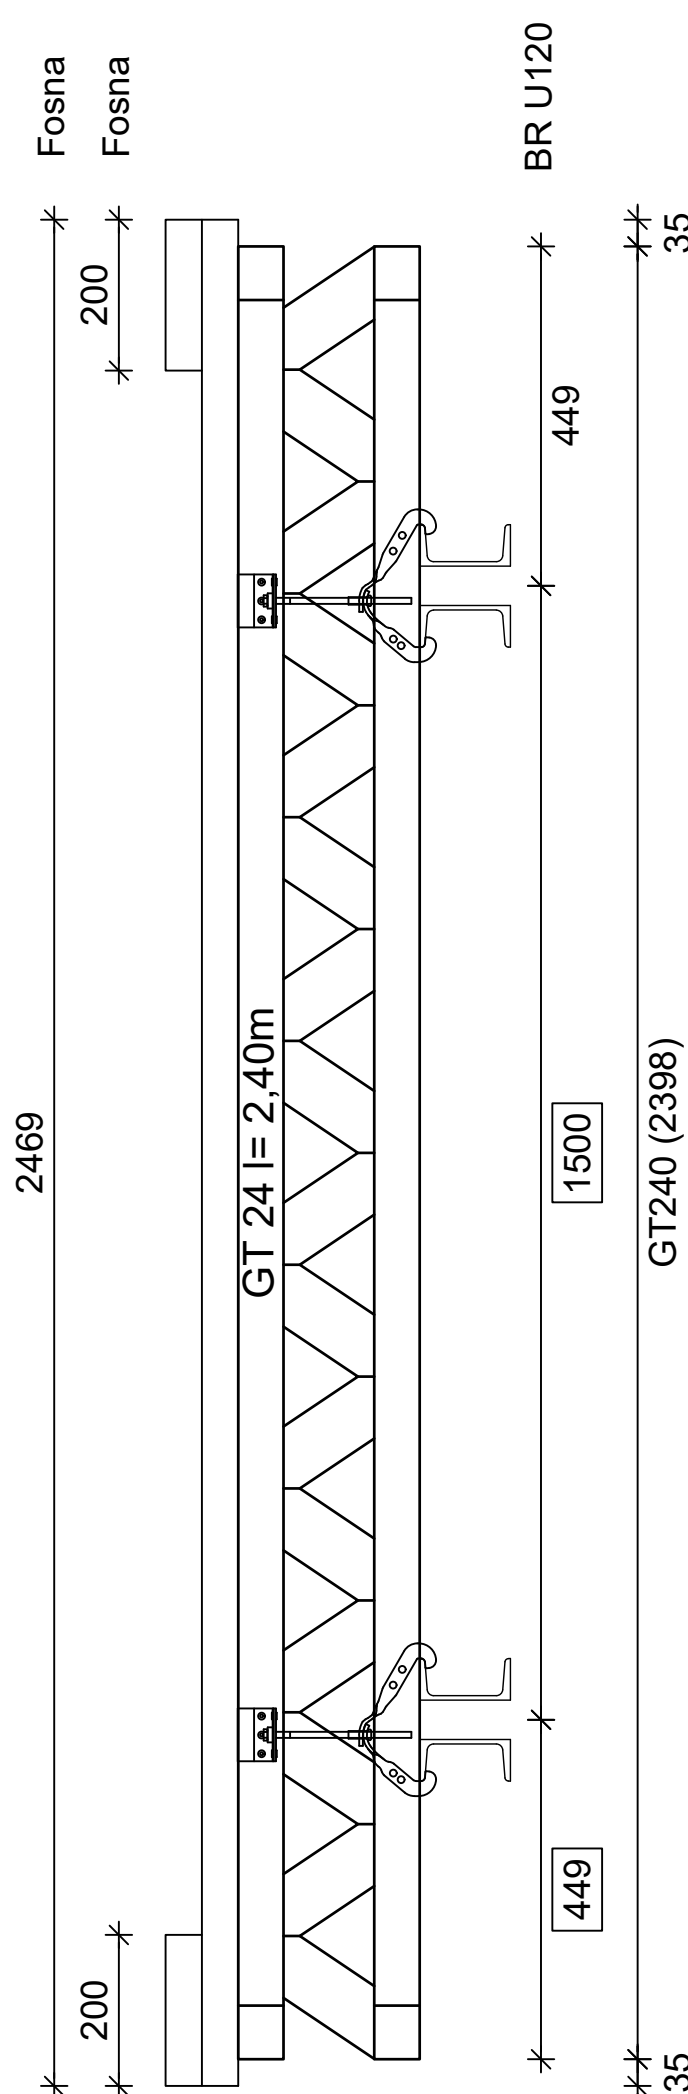

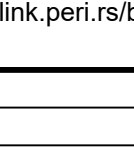	BR penjačara oplate PDF uputstvo za upotrebu	
	https://link.peri.rs/br-uputstvo-za-upotrebu	
0 - Izrada: Milan Ilac 08.08.2025 Provera: Goran Jasovic 13.08.2025		
Crtež za montažu		
 PERI oplate d.o.o. Šimanovci Zmaja Ognjenog Vuka 2 SR-22310 Šimanovci Tel.: (+381) 22 408-200 Fax: (+381) 22 408-250 office@peri.rs		

Firma	W.D. Concord West d.o.o.	Ime	Datum
Projekat	Paviljon B	Izrada	Milan Ilac 2025-08-08
Sadržaj	Plan predmontaže B9-BR 1	Provera	Goran Jasovic 2025-08-13
Razmera 1:10		Autorsko pravo na ovaj crtež i prateću dokumentaciju zadržava firma PERI. Nije dozvoljeno njihovo umnožavanje od strane drugih lica, naročito konkurencije bez naše saglasnosti.	
Broj crteža 53-0009150-C006		List 2	Revizija 0