






PLAN PREDMONTAŽE PLATFORME B9-BR 2M

PRESEK KROZ GLAVNU I POMOĆNU
PLATFORMU B9-BR 2M


Specifikacija opreme za glavnu platformu B9-BR 2M				
Pos	Art No	Article description	Qty	Unit
7	075360	Drveni nosač GT 24 L=3.60m	4	kom
6	103845	VARIO šabica uni. HBU 24-28	8	kom
5	200430	Čelični profil U 120 L=1.975m	4	kom
4	020600	BR obrtni oslonac	4	kom
3	020620	BR distancer za platformu	6	kom
2	127834	BR ušice za trans. 2.5i poc.	4	kom
1	126431	RCS prolaznica 55x60-2	1	kom

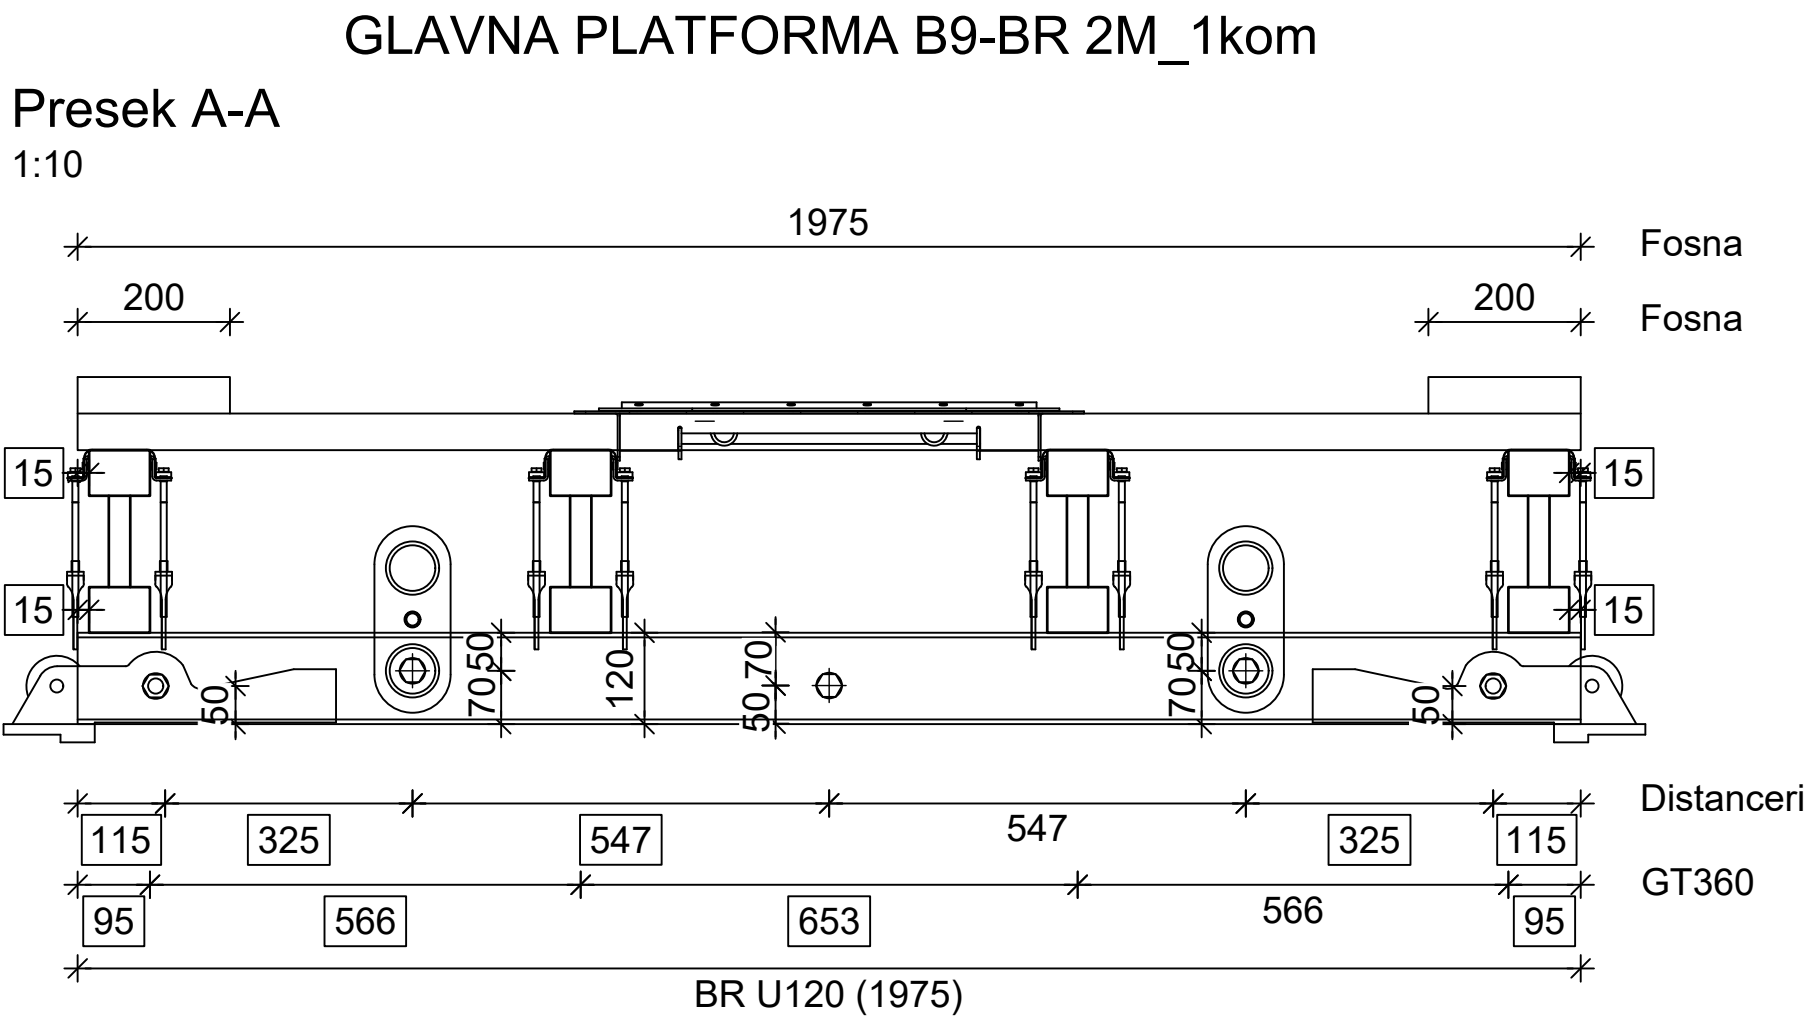

Specifikacija opreme za pomoćnu platformu B9-BR P2M				
Pos	Art No	Article description	Qty	Unit
13	075360	Drveni nosač GT 24 L=3.60m	4	kom
12	103845	VARIO šabica uni. HBU 24-28	8	kom
11	103889	Čelični profil SRU 197, U120	2	kom
10	051410	RAPID merdevine 180/6	2	kom
9	051420	CB zglobne merdevine 220/6	1	kom
8	109105	CB podesiva baza merdevina	1	kom
7	104132	RAPID zaštitna ograda 75	2	kom
6	103718	RAPID kuka za merdevine	2	kom
5	030160	Anker DW 15 L=6.00m	4	kom
4	030370	Matica sa zglob. pločom DW 15	16	kom
3	030070	Matica DW 15 SW 30/ 50 poc.	8	kom
2	710224	Šraf M12x40 8.8 poc. ISO4017	2	kom
1	710381	Matica M12 8 poc. ISO7042	2	kom

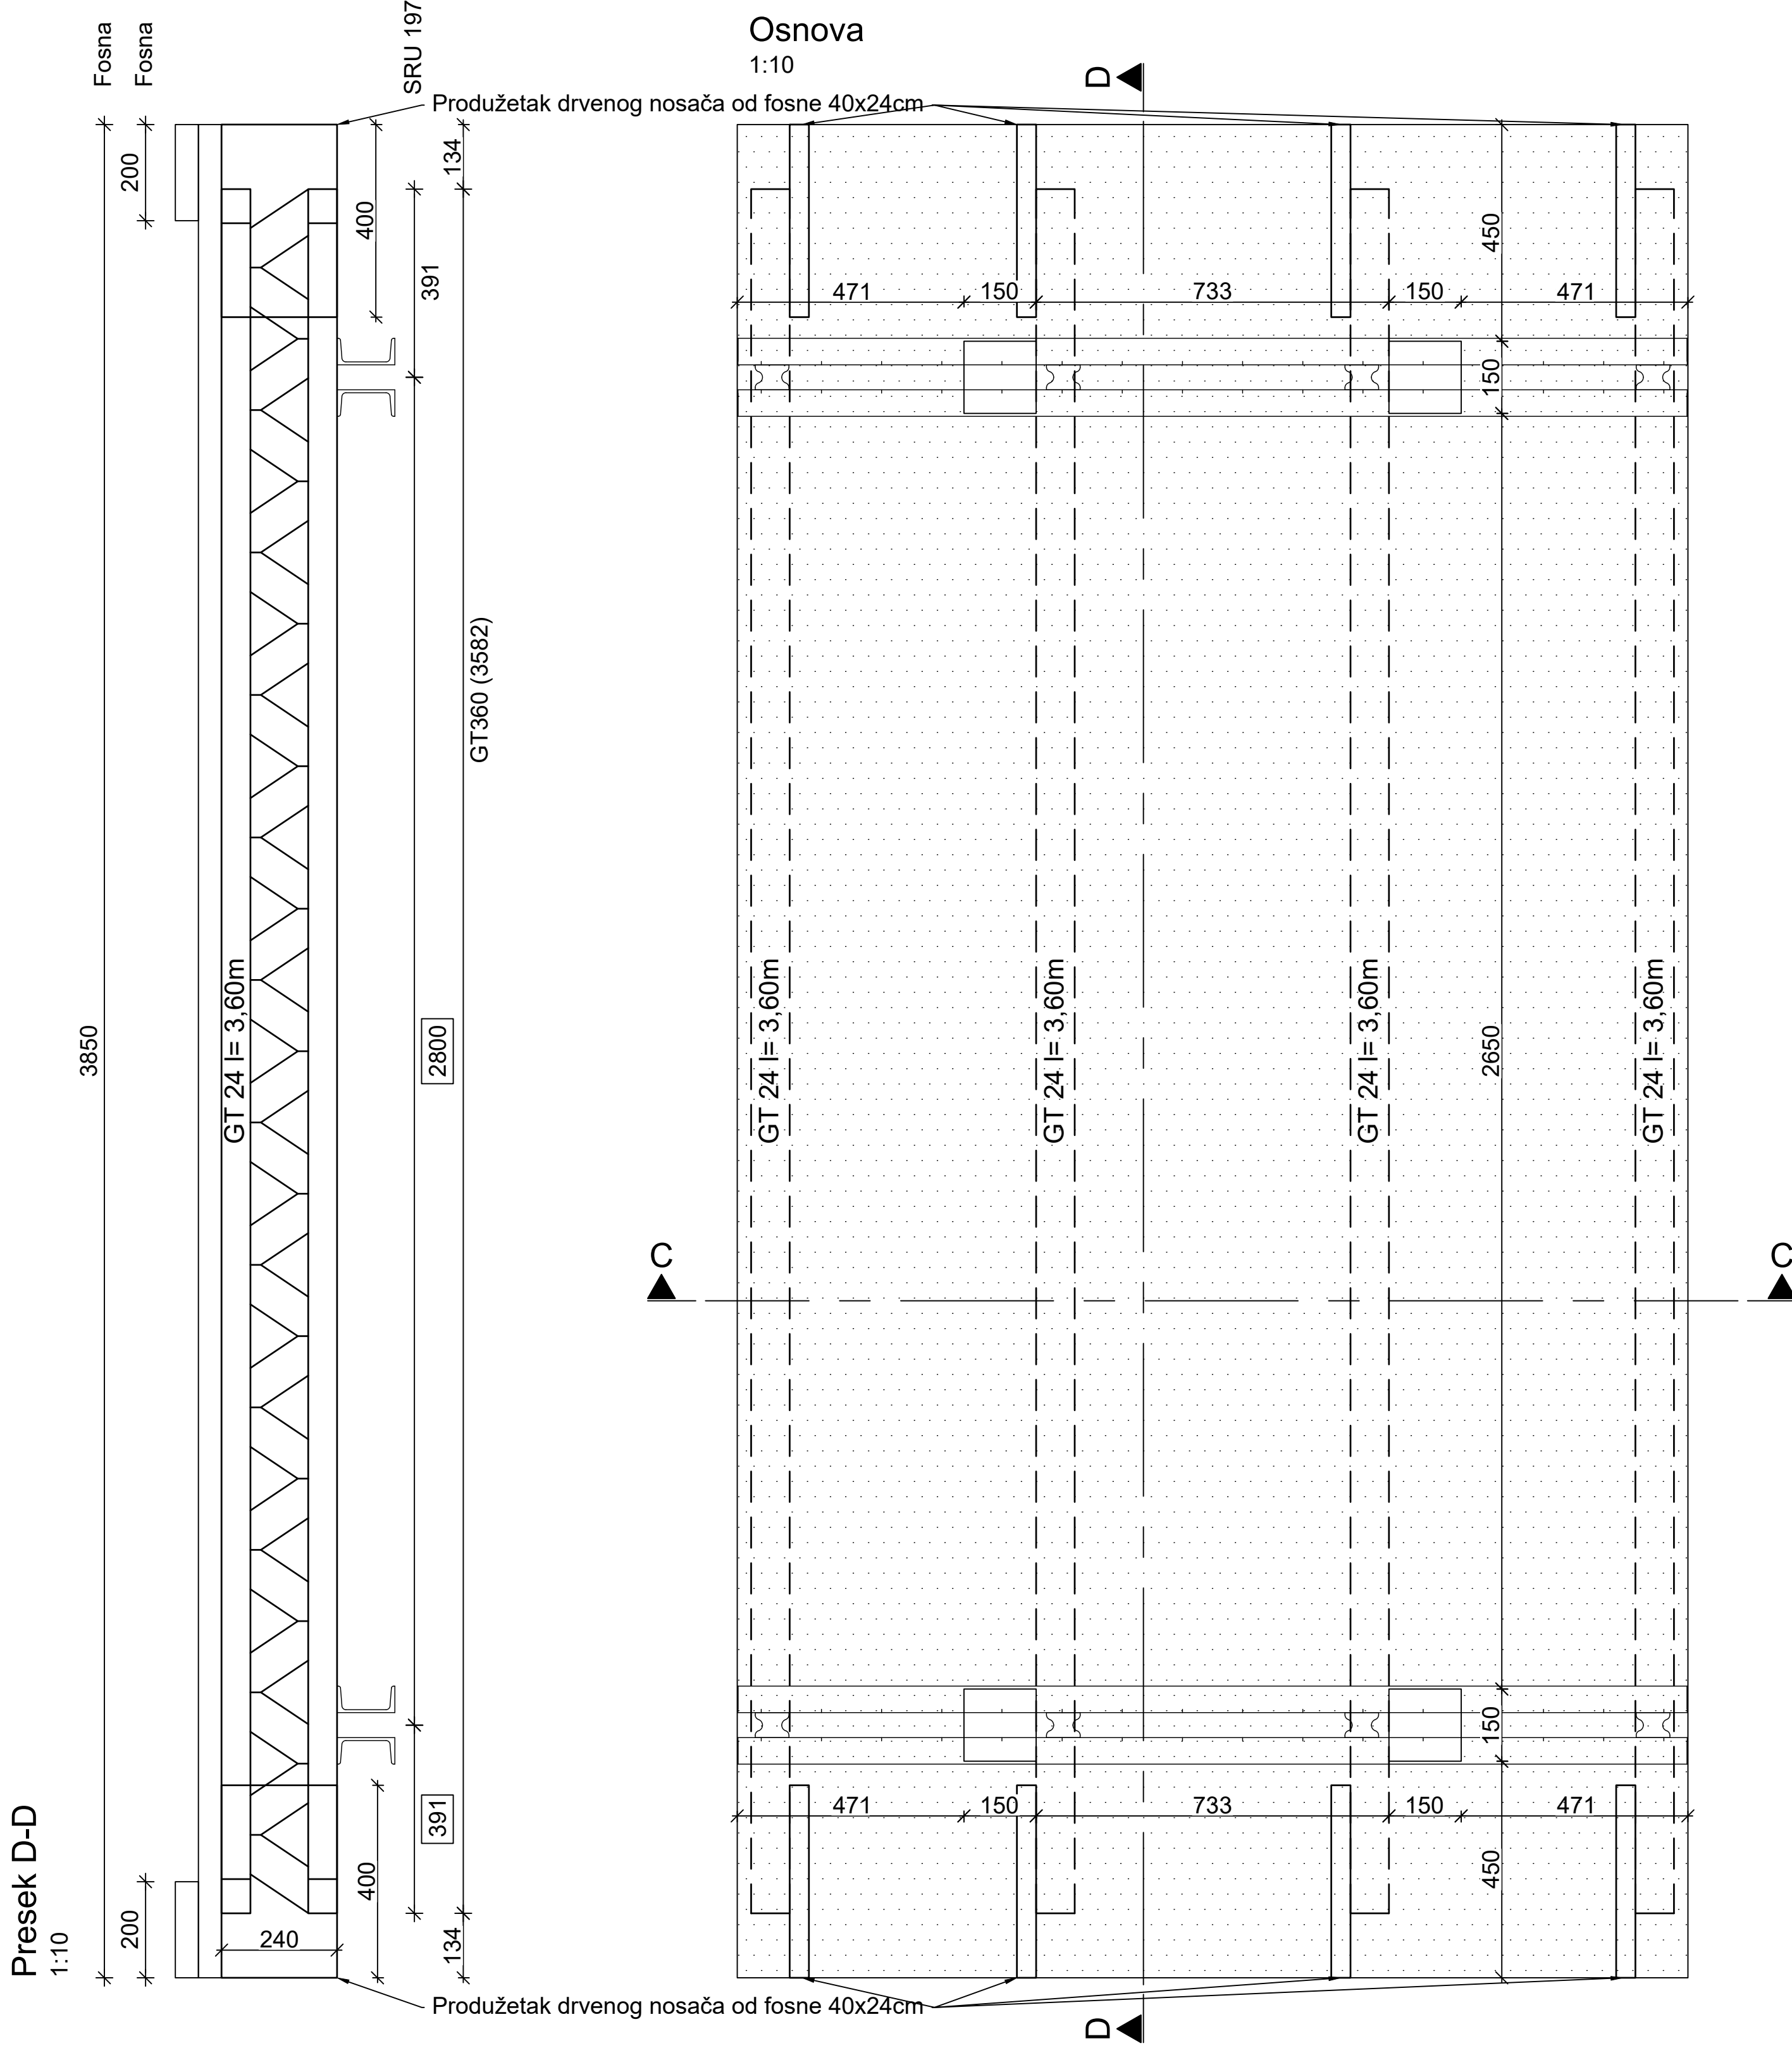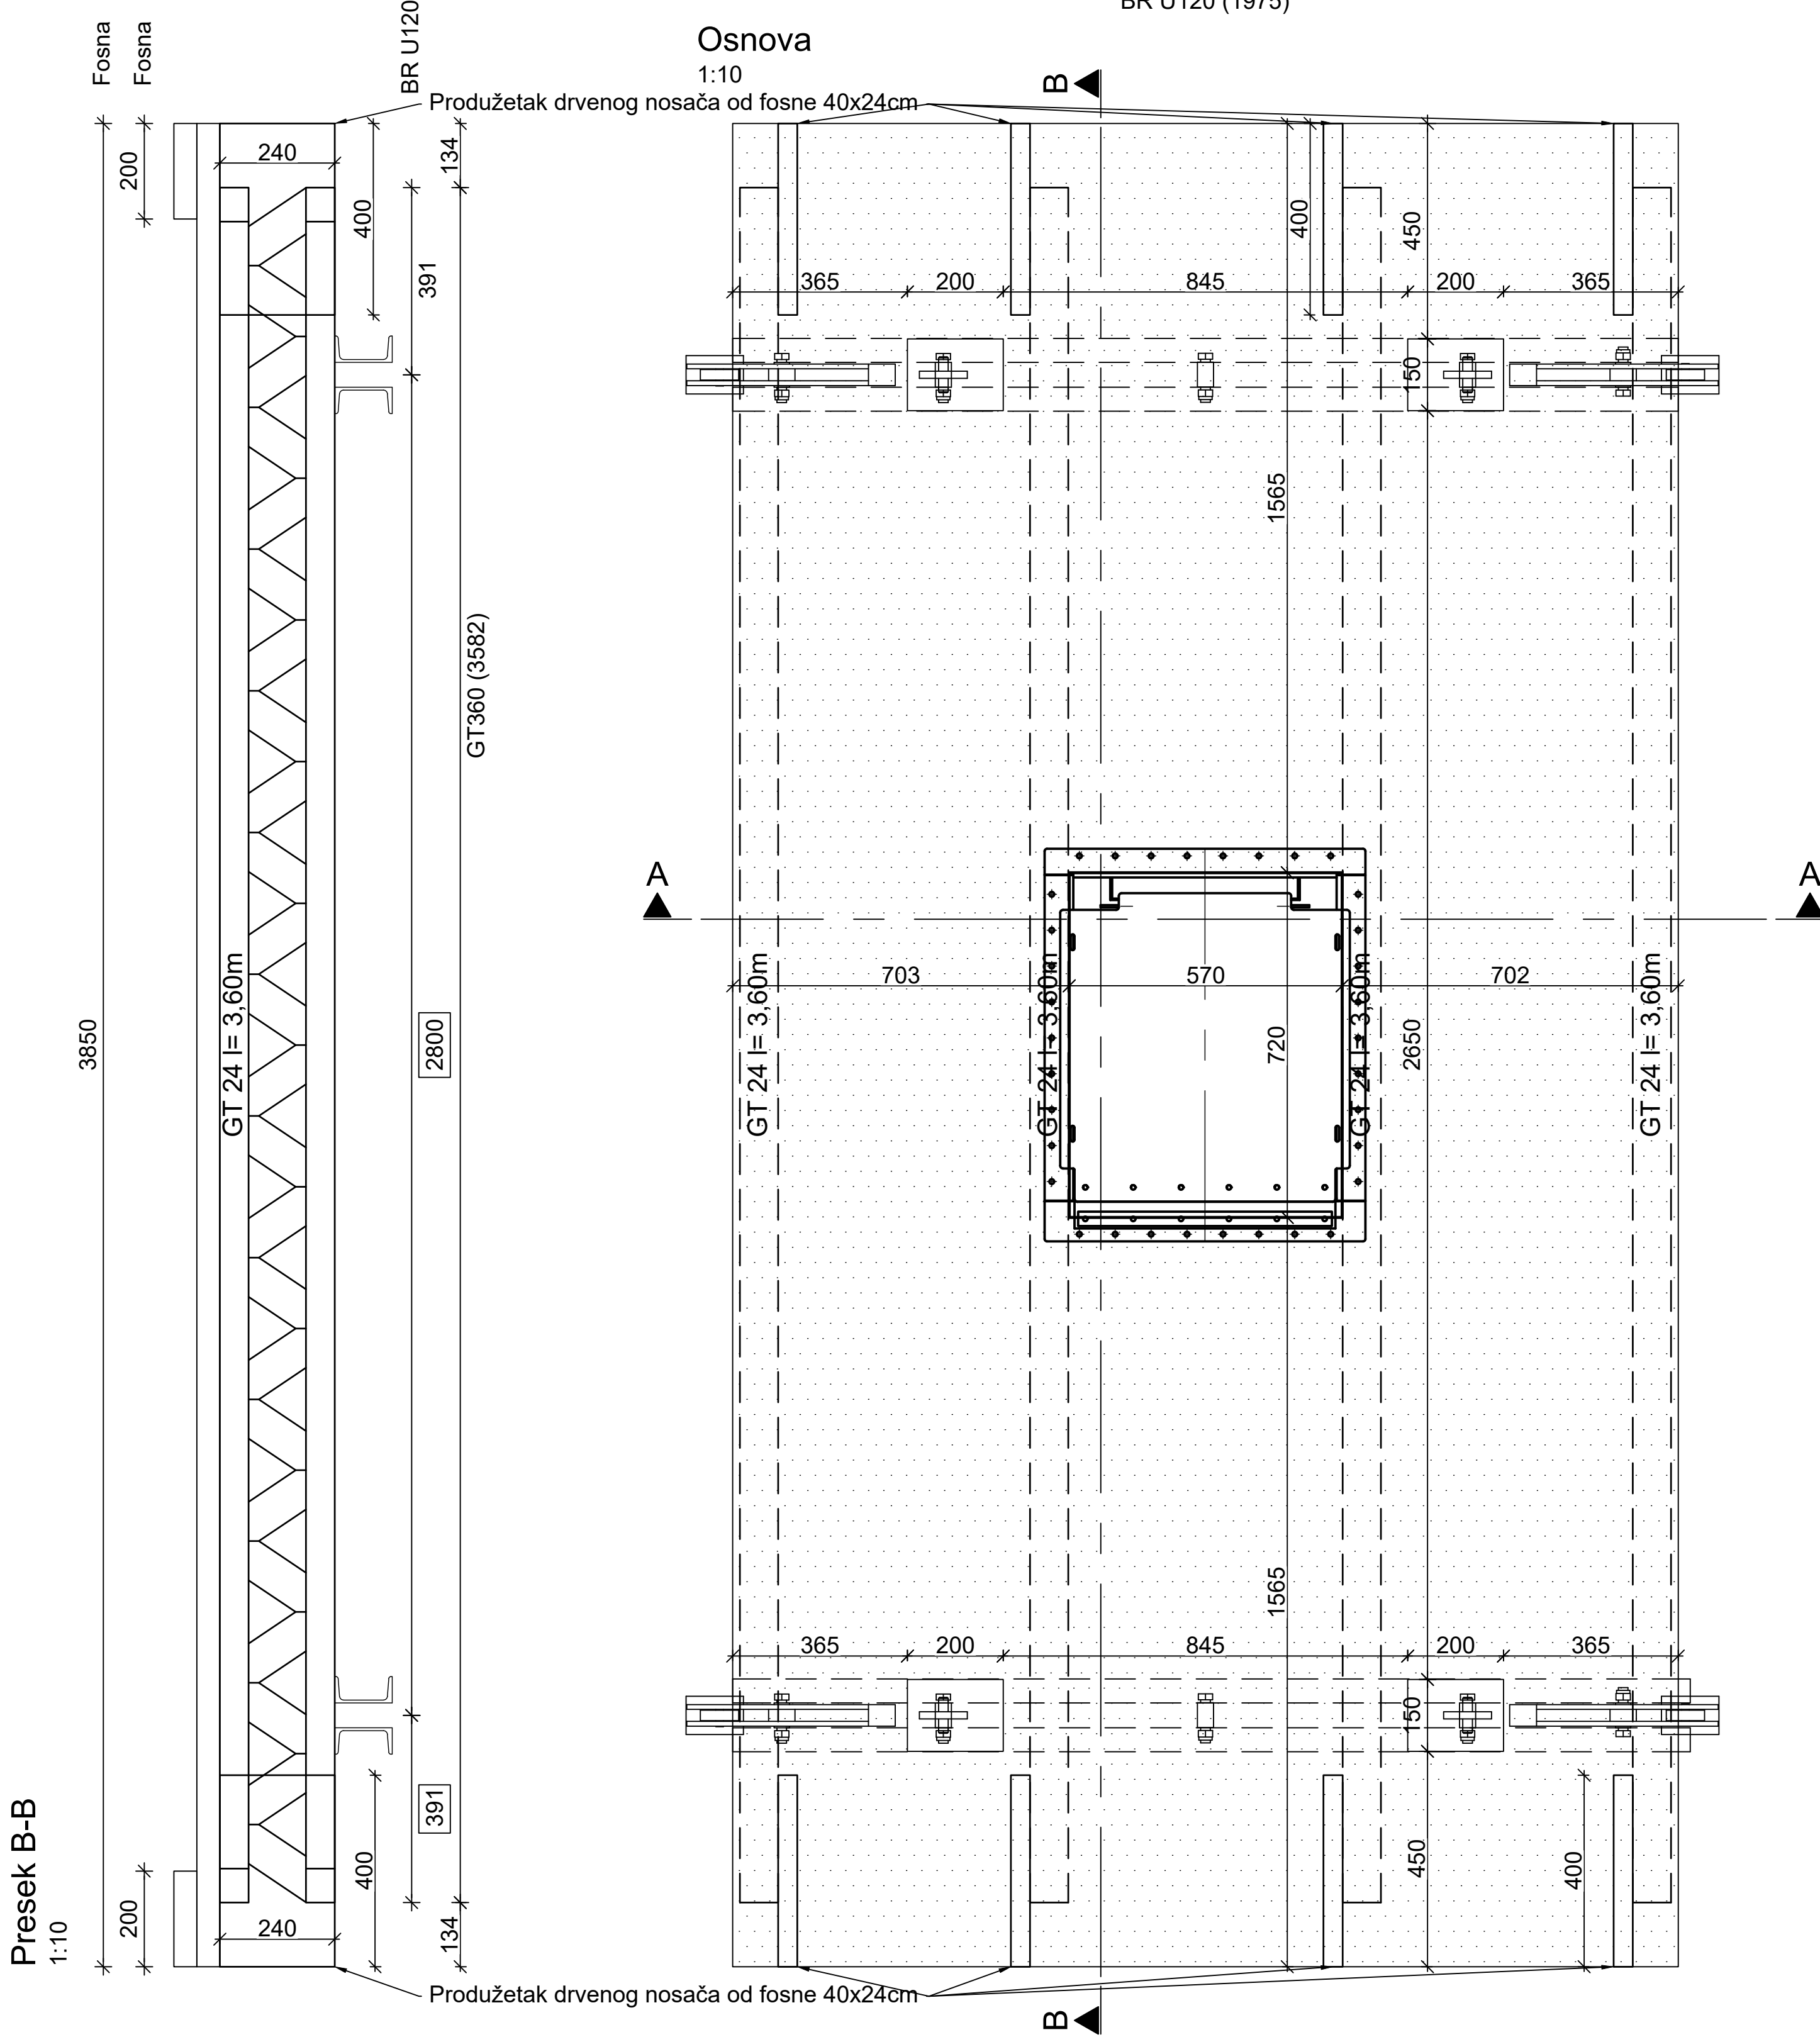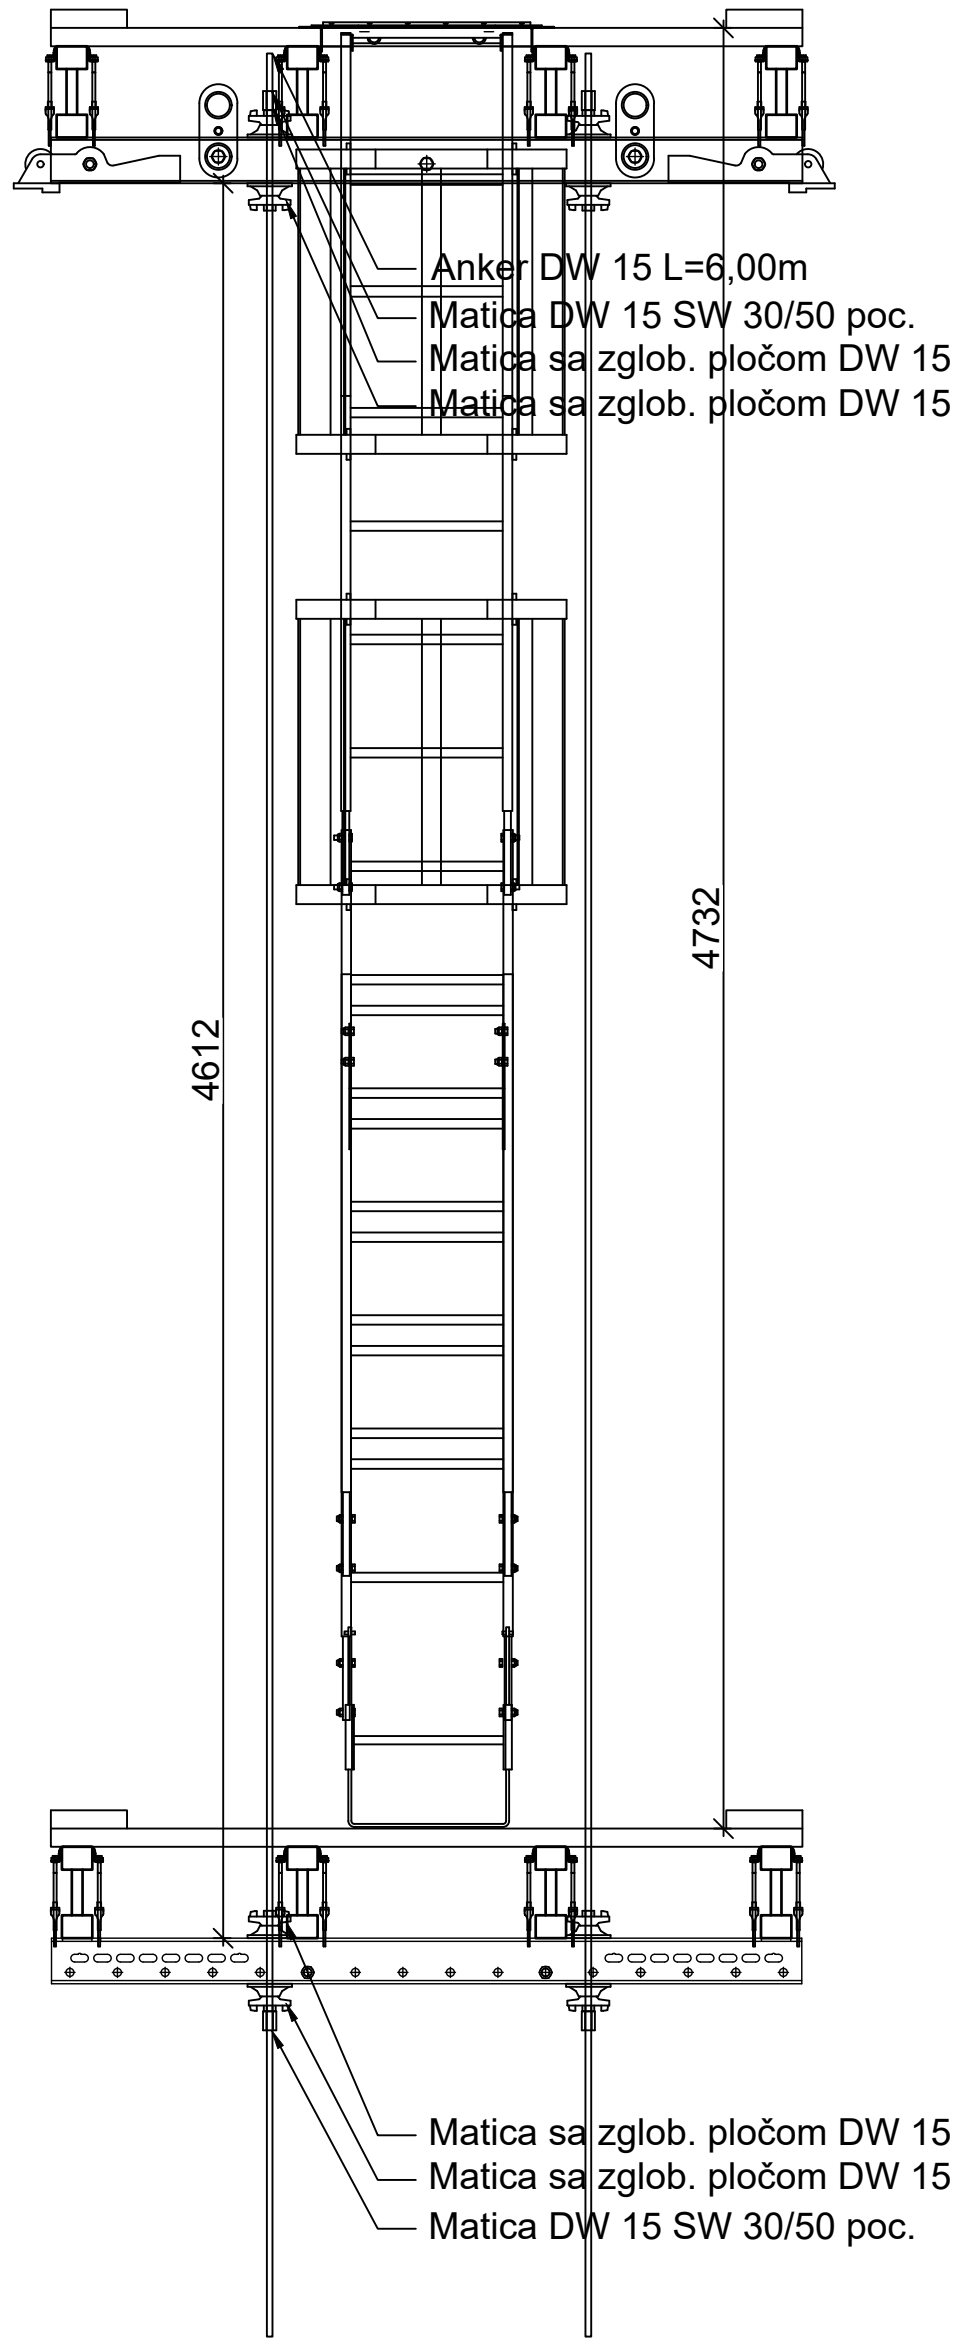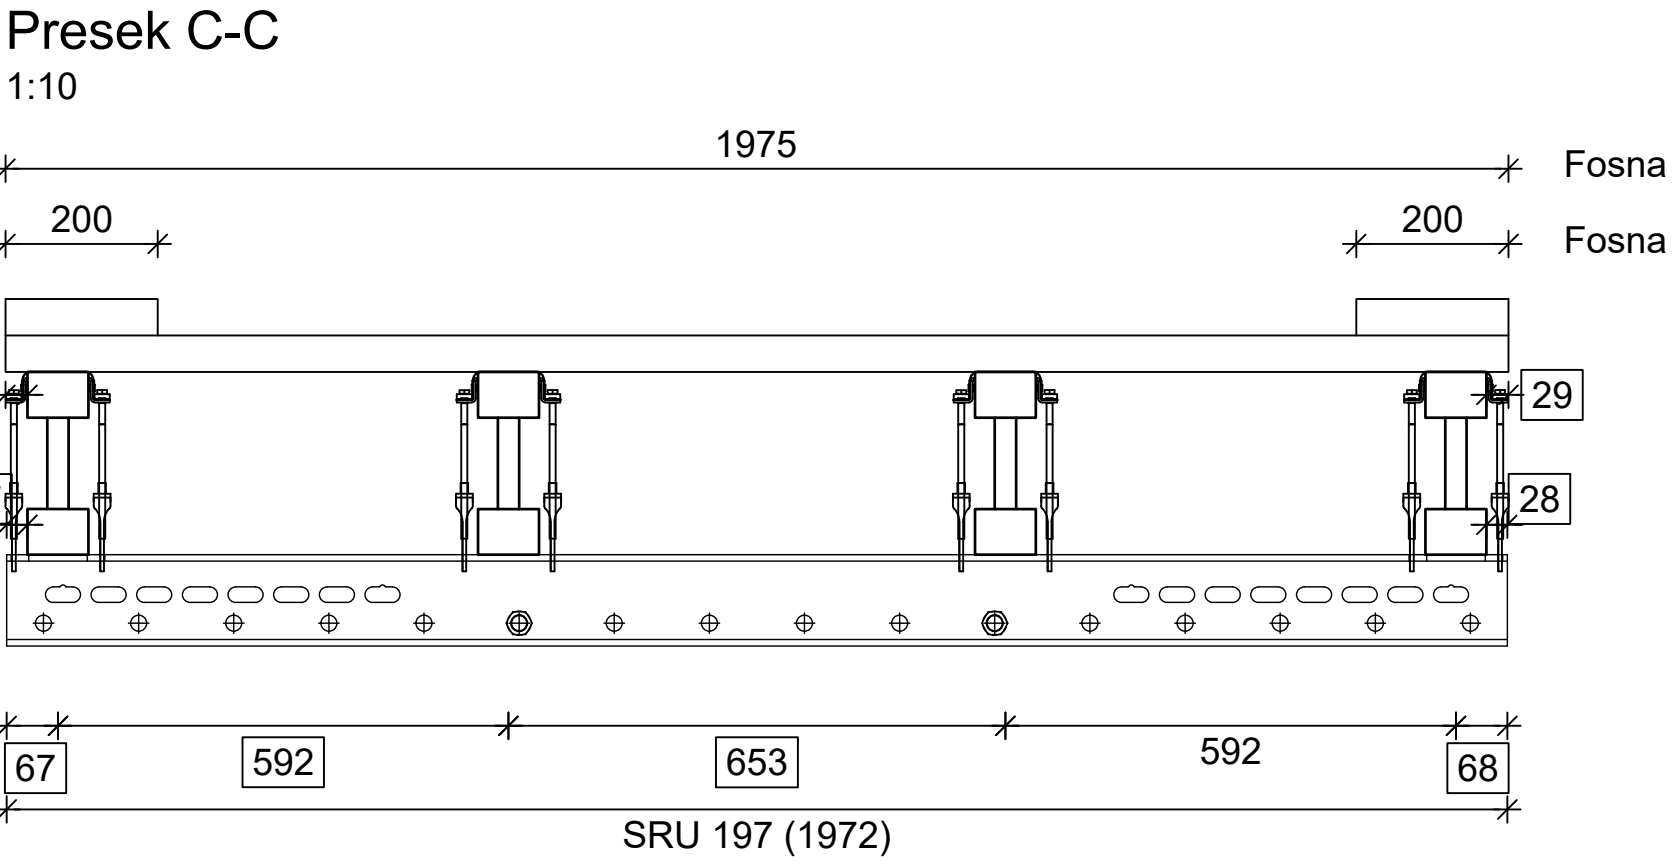

IZGLED MERDEVINA

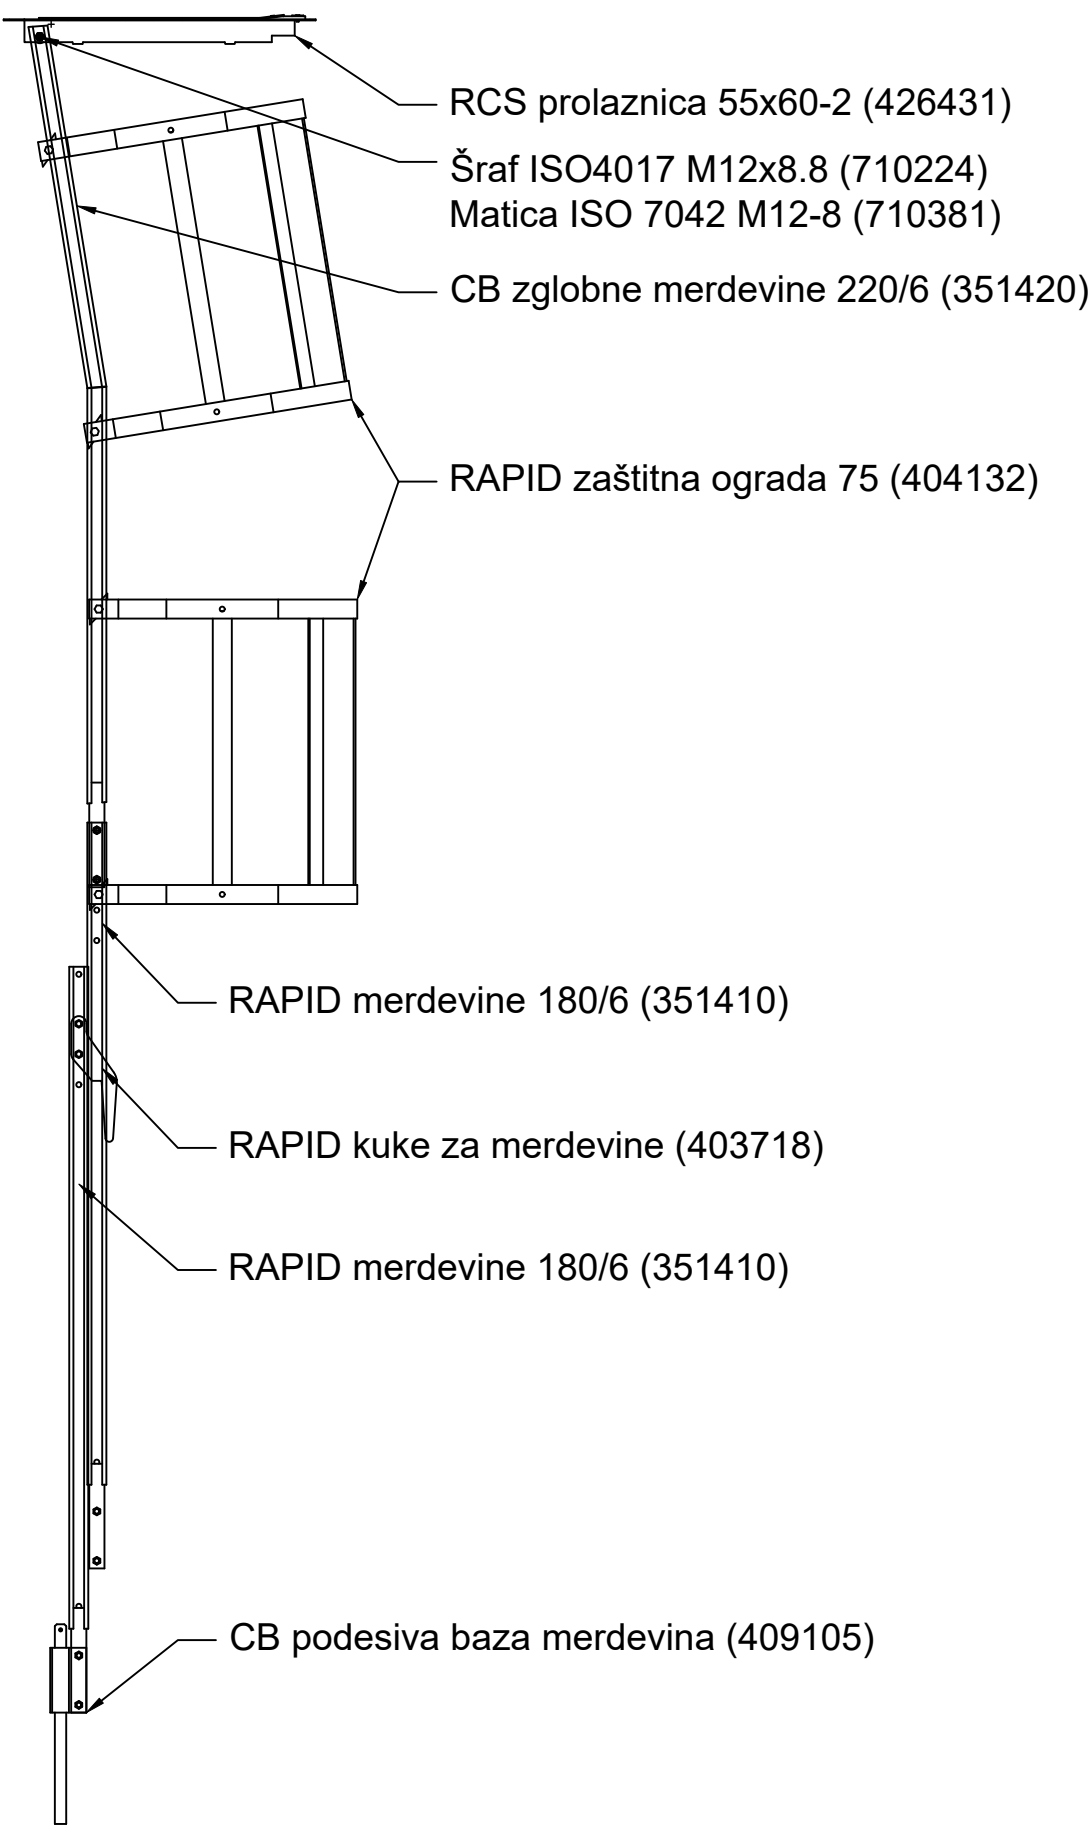

BR penjajuća optata | PDF uputstvo za upotrebu
<https://link.peri.rs/br-uputstvo-za-upotrebu>



0 - I Izrada: Milan Ilić 08.08.2025 | Provjera: Goran Jovanović 13.08.2025

Crtež za montažu

PERI		PERI optate d.o.o. Šimanovci	
Zmajac Ogrjevnog Vukla 2 59-22310 Šimanovci Tel.: (+381) 22 408-200		Fax: (+381) 22 408-250 office@peri.rs	
Firma	W.D. Concord West d.o.o.	Ime	
Projekat	Paviljon B	Datum	2025-08-08
Sadržaj	Plan predmontaže B9-BR 2M	Provera	Goran Jovanović
		2025-08-13	
		Autorsko pravo na ovaj crtež i prateću dokumentaciju zaštićeno firmom PERI. Nije dozvoljeno njihovo umnožavanje od strane drugih lica, naročito konkurencije, bez naše saglasnosti.	
Razmera	Broj crteža	Ukupno	Revizija
1:10	53-0009150-C006	3	0