




PLAN VIEW 1-1

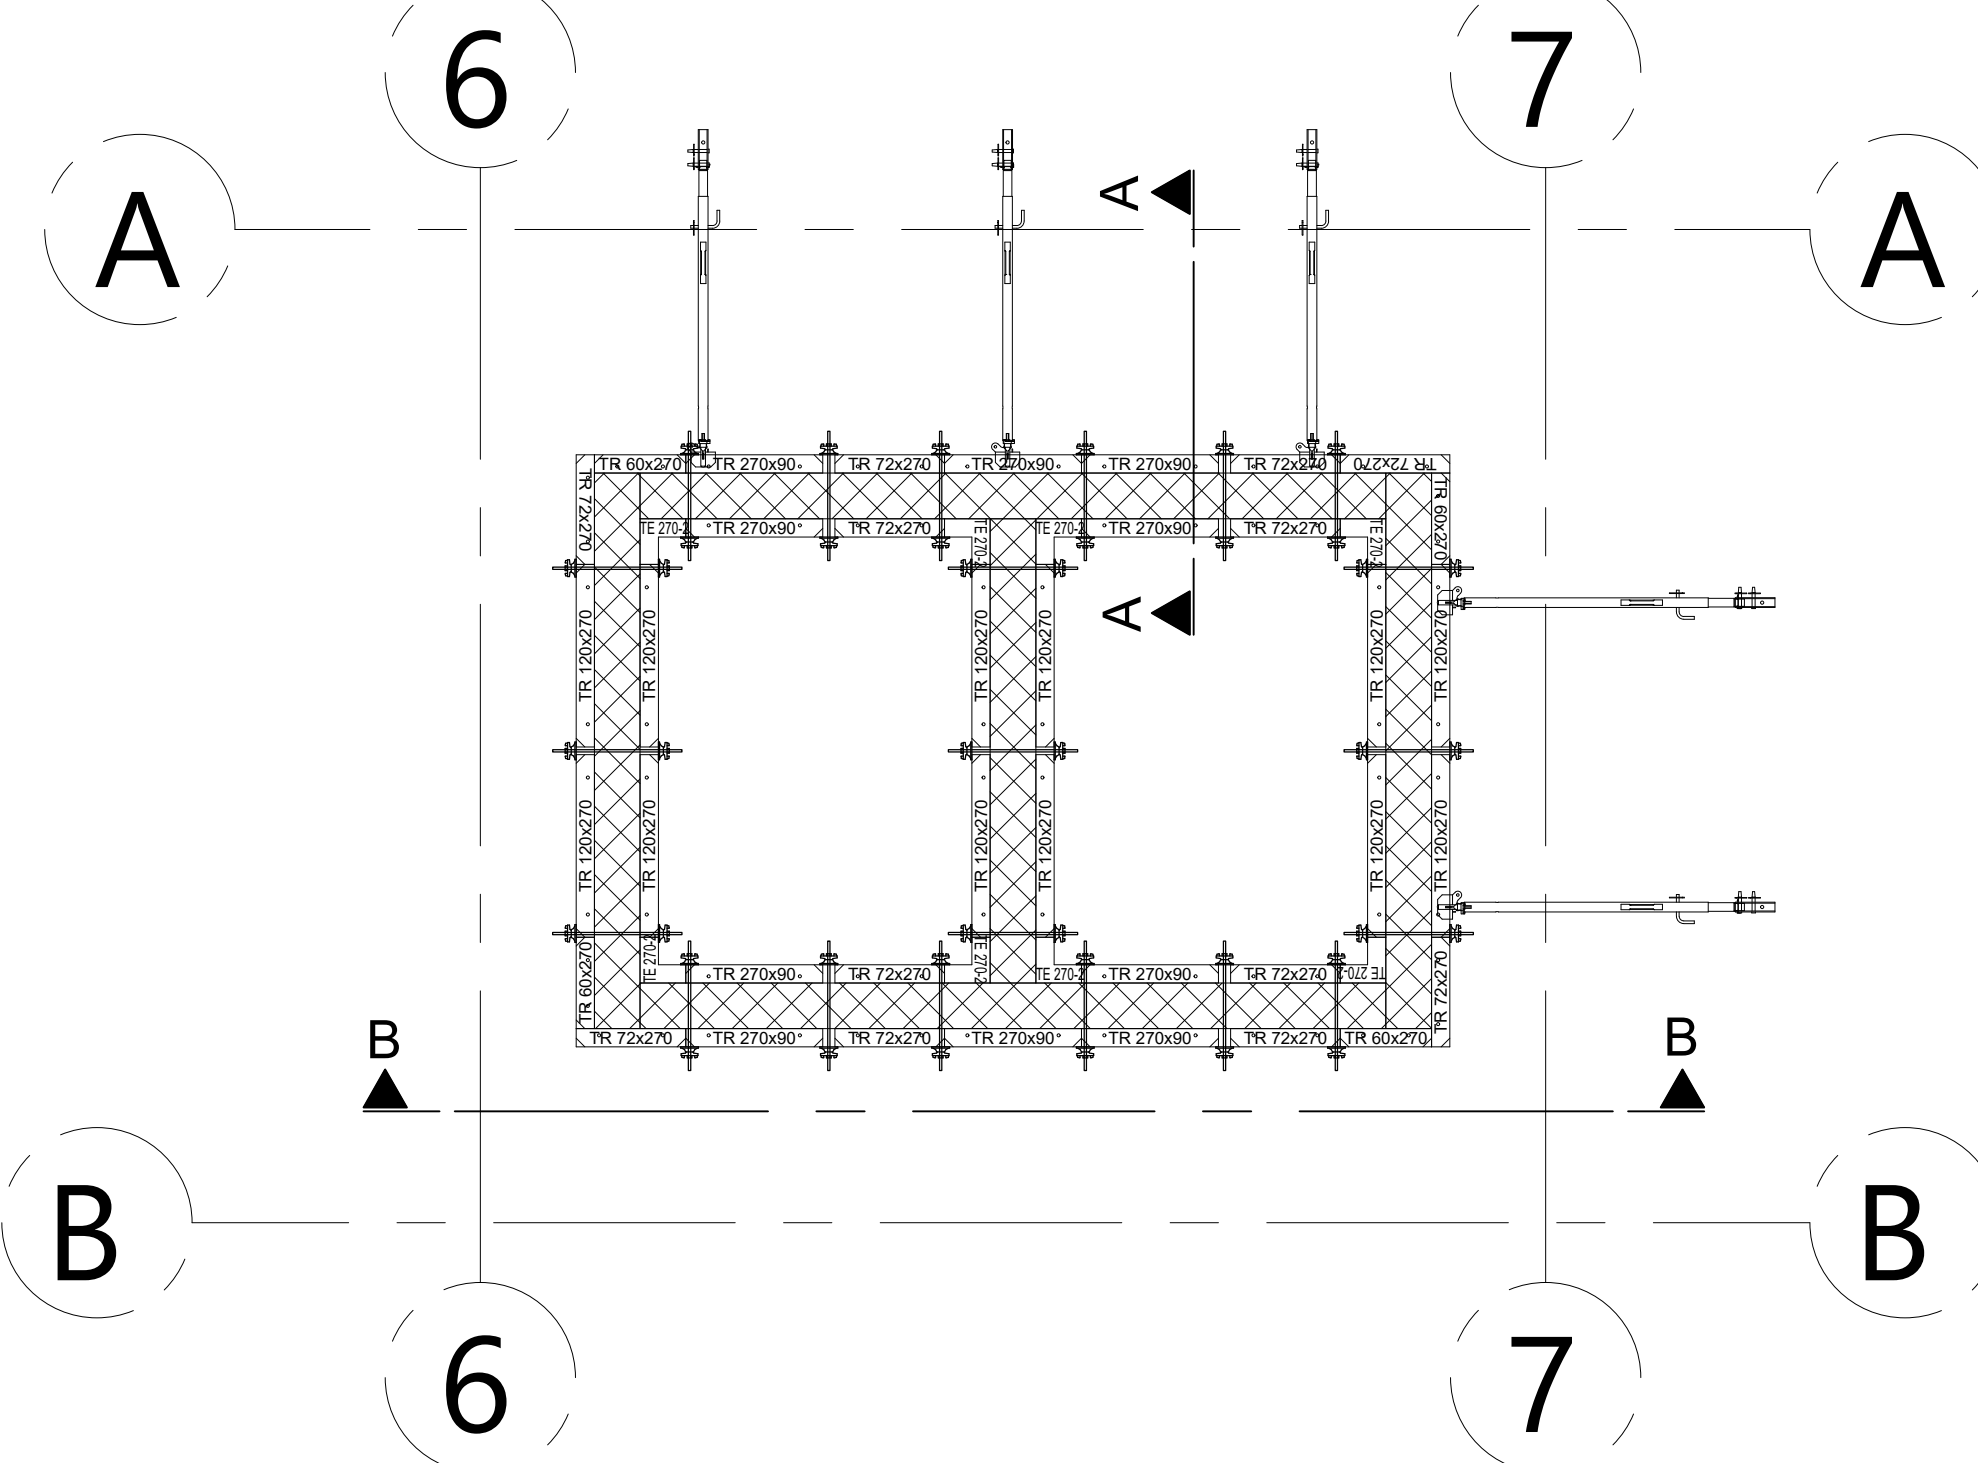


PLAN VIEW 2-2

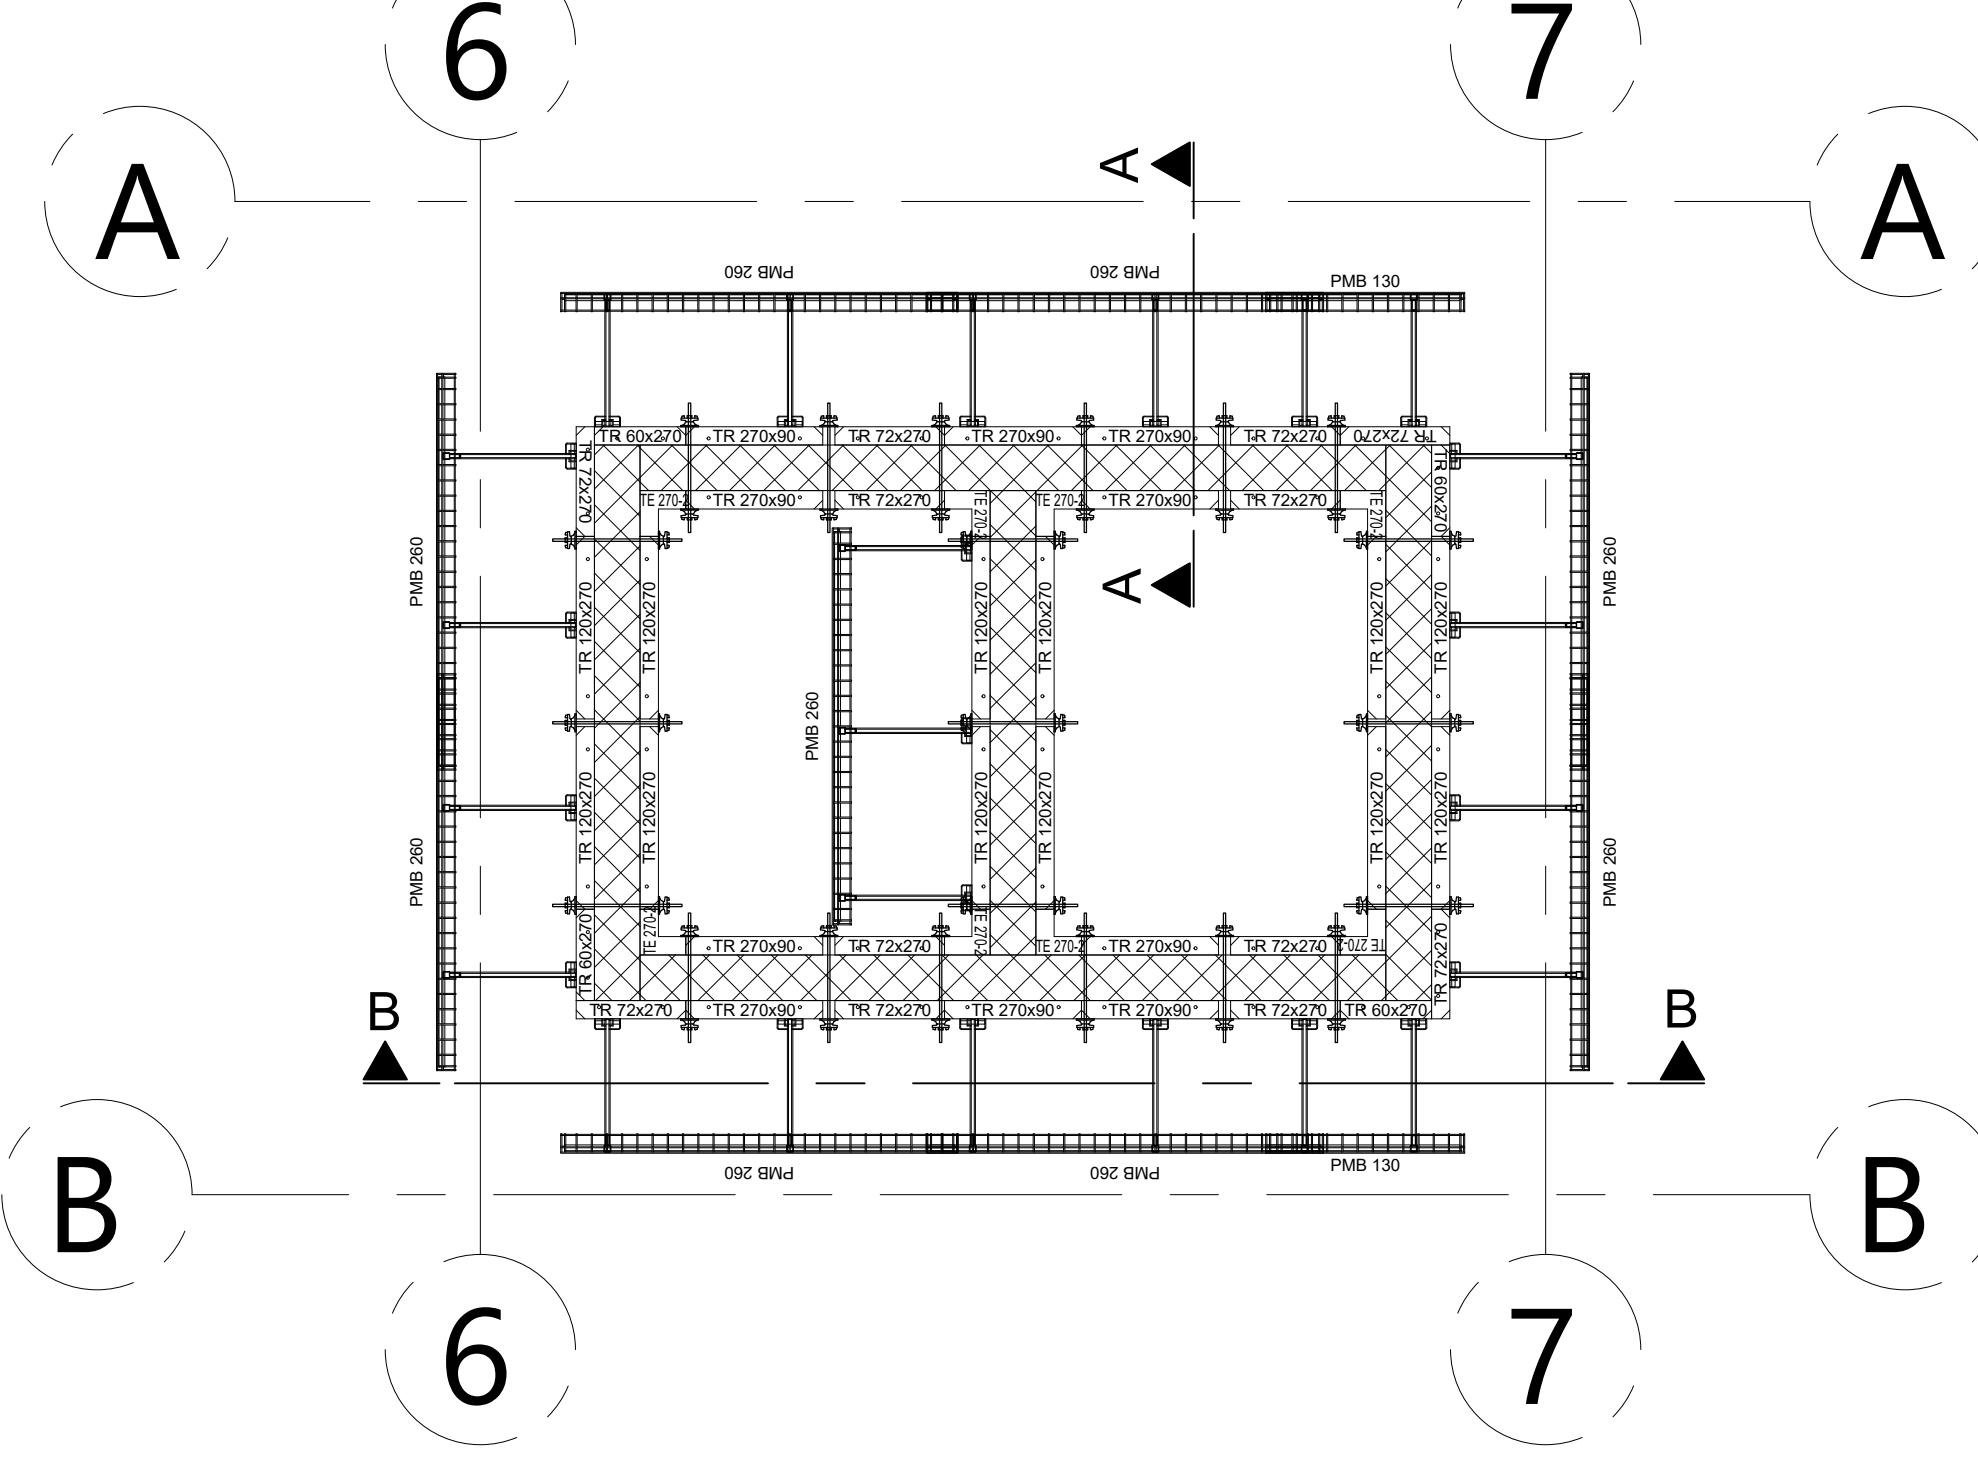


PLAN VIEW 3-3

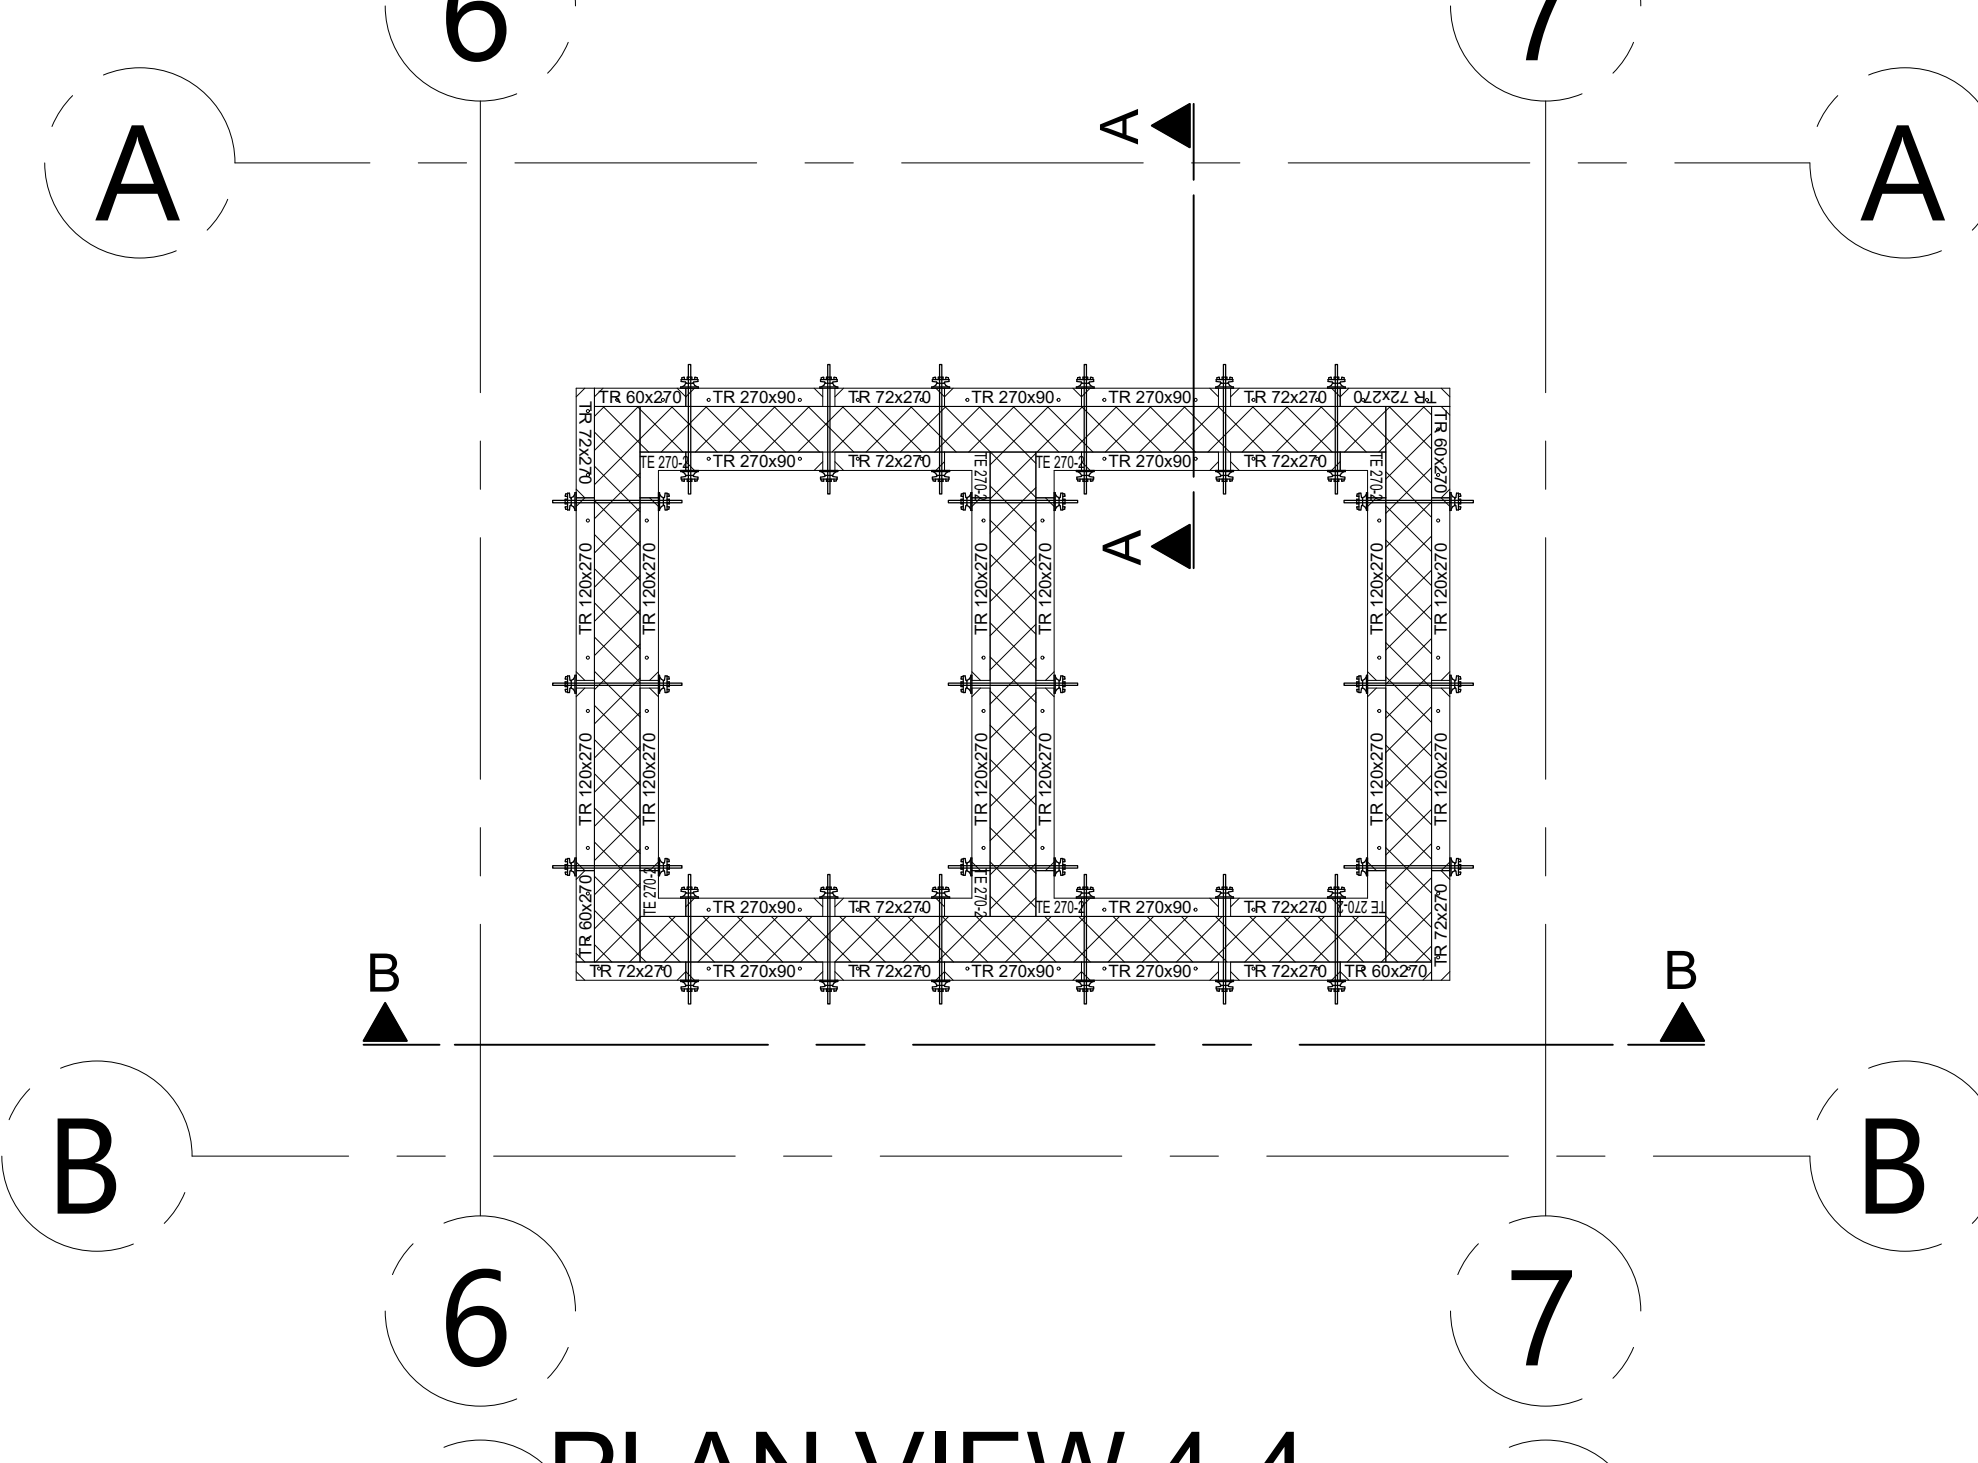


PLAN VIEW 4-4

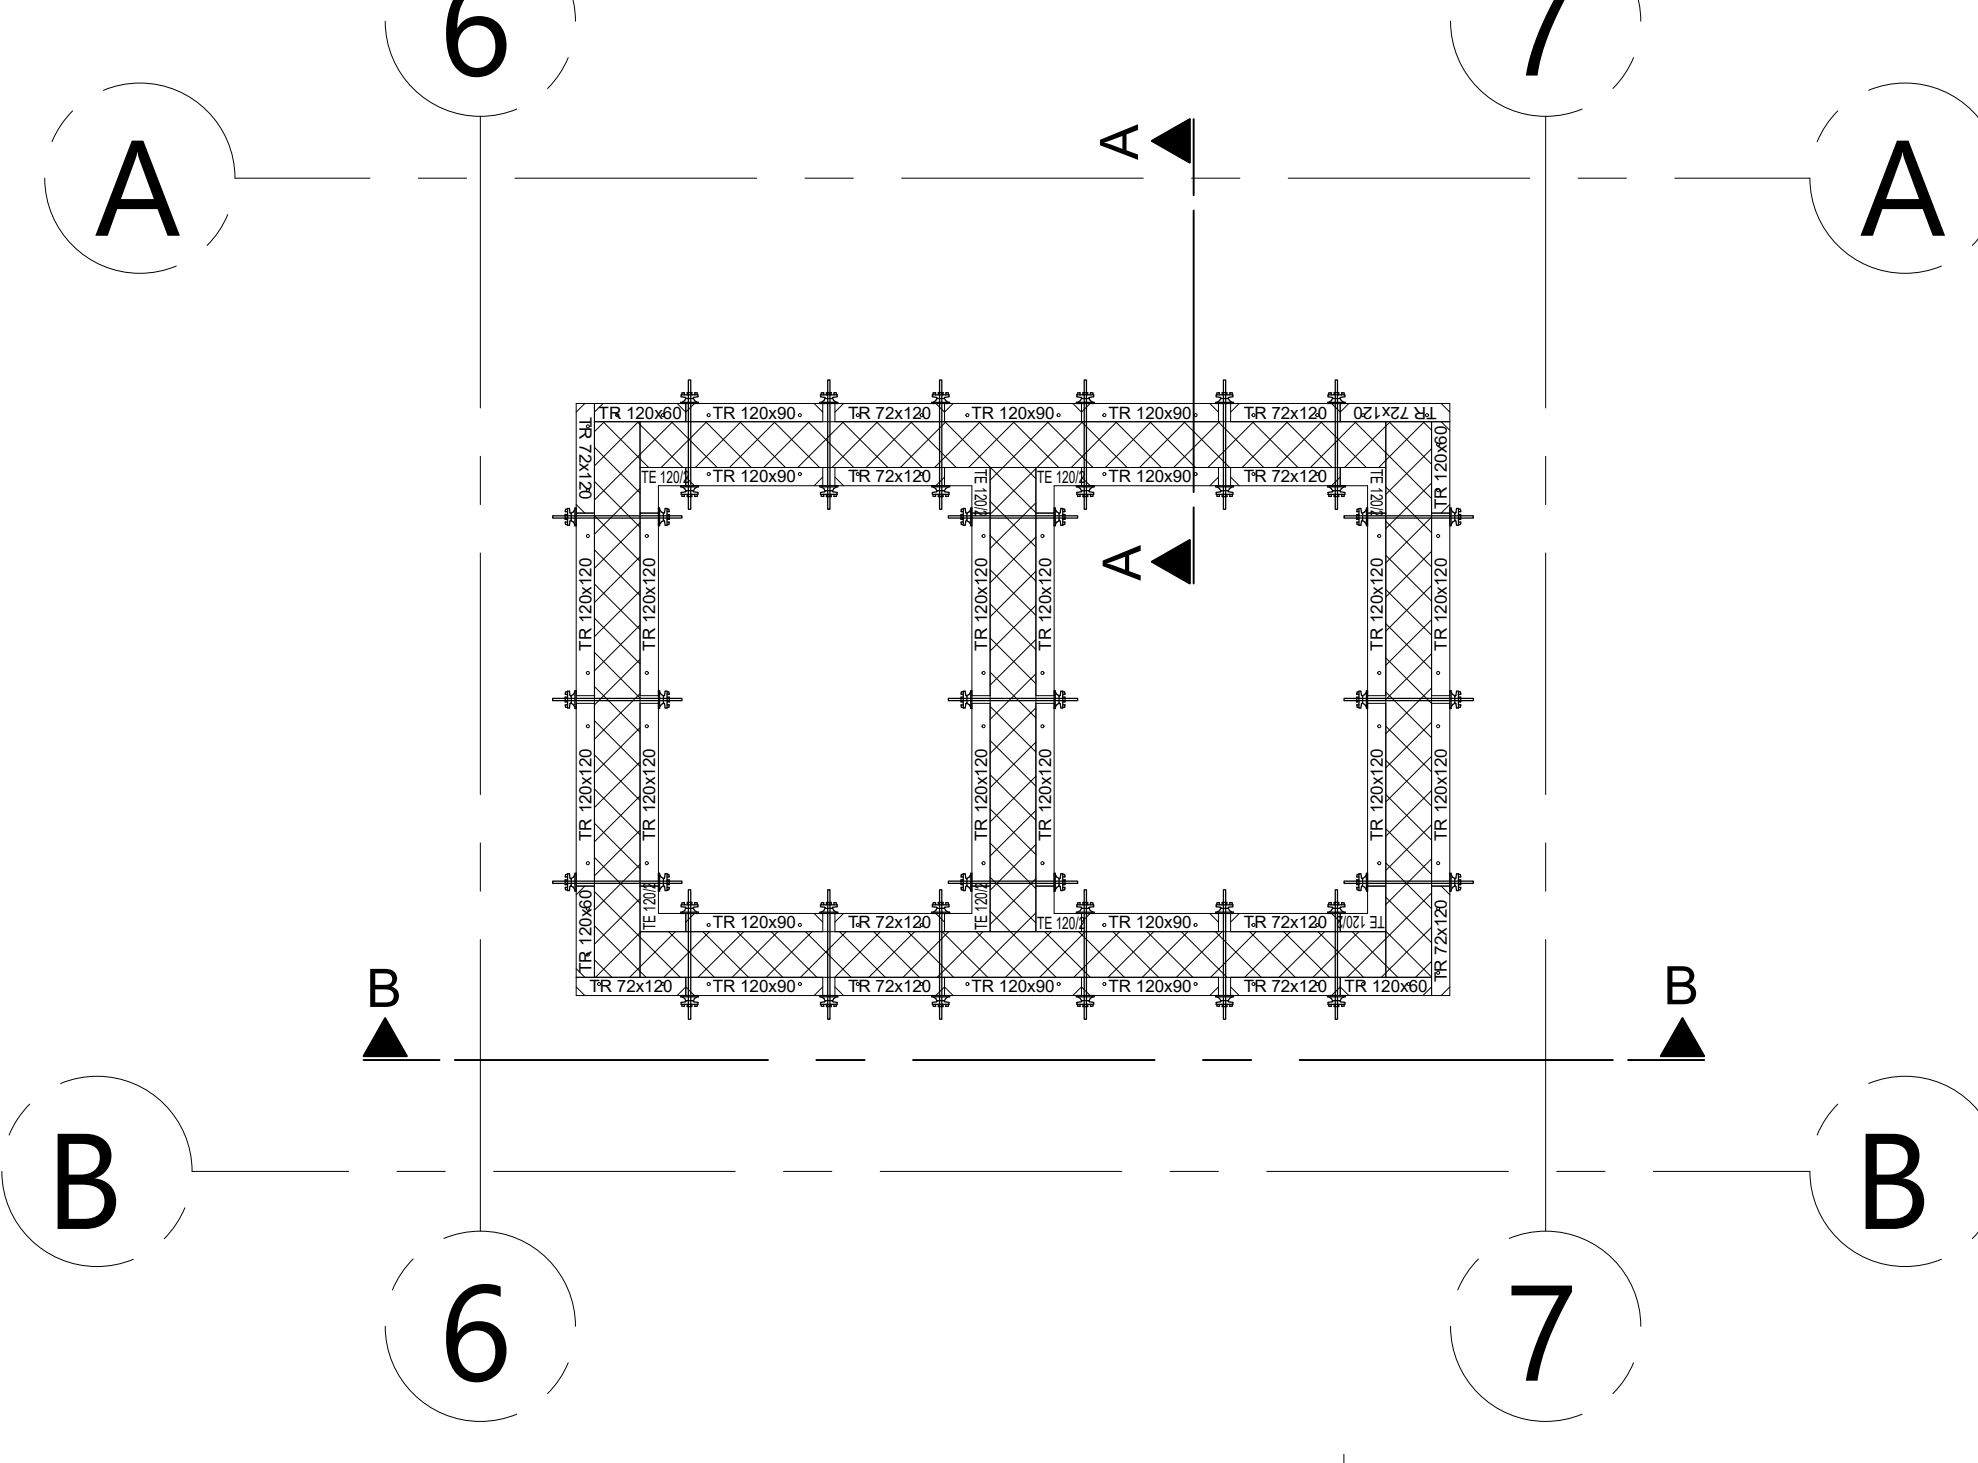





WALL FORMWORK - SYSTEM TRIO

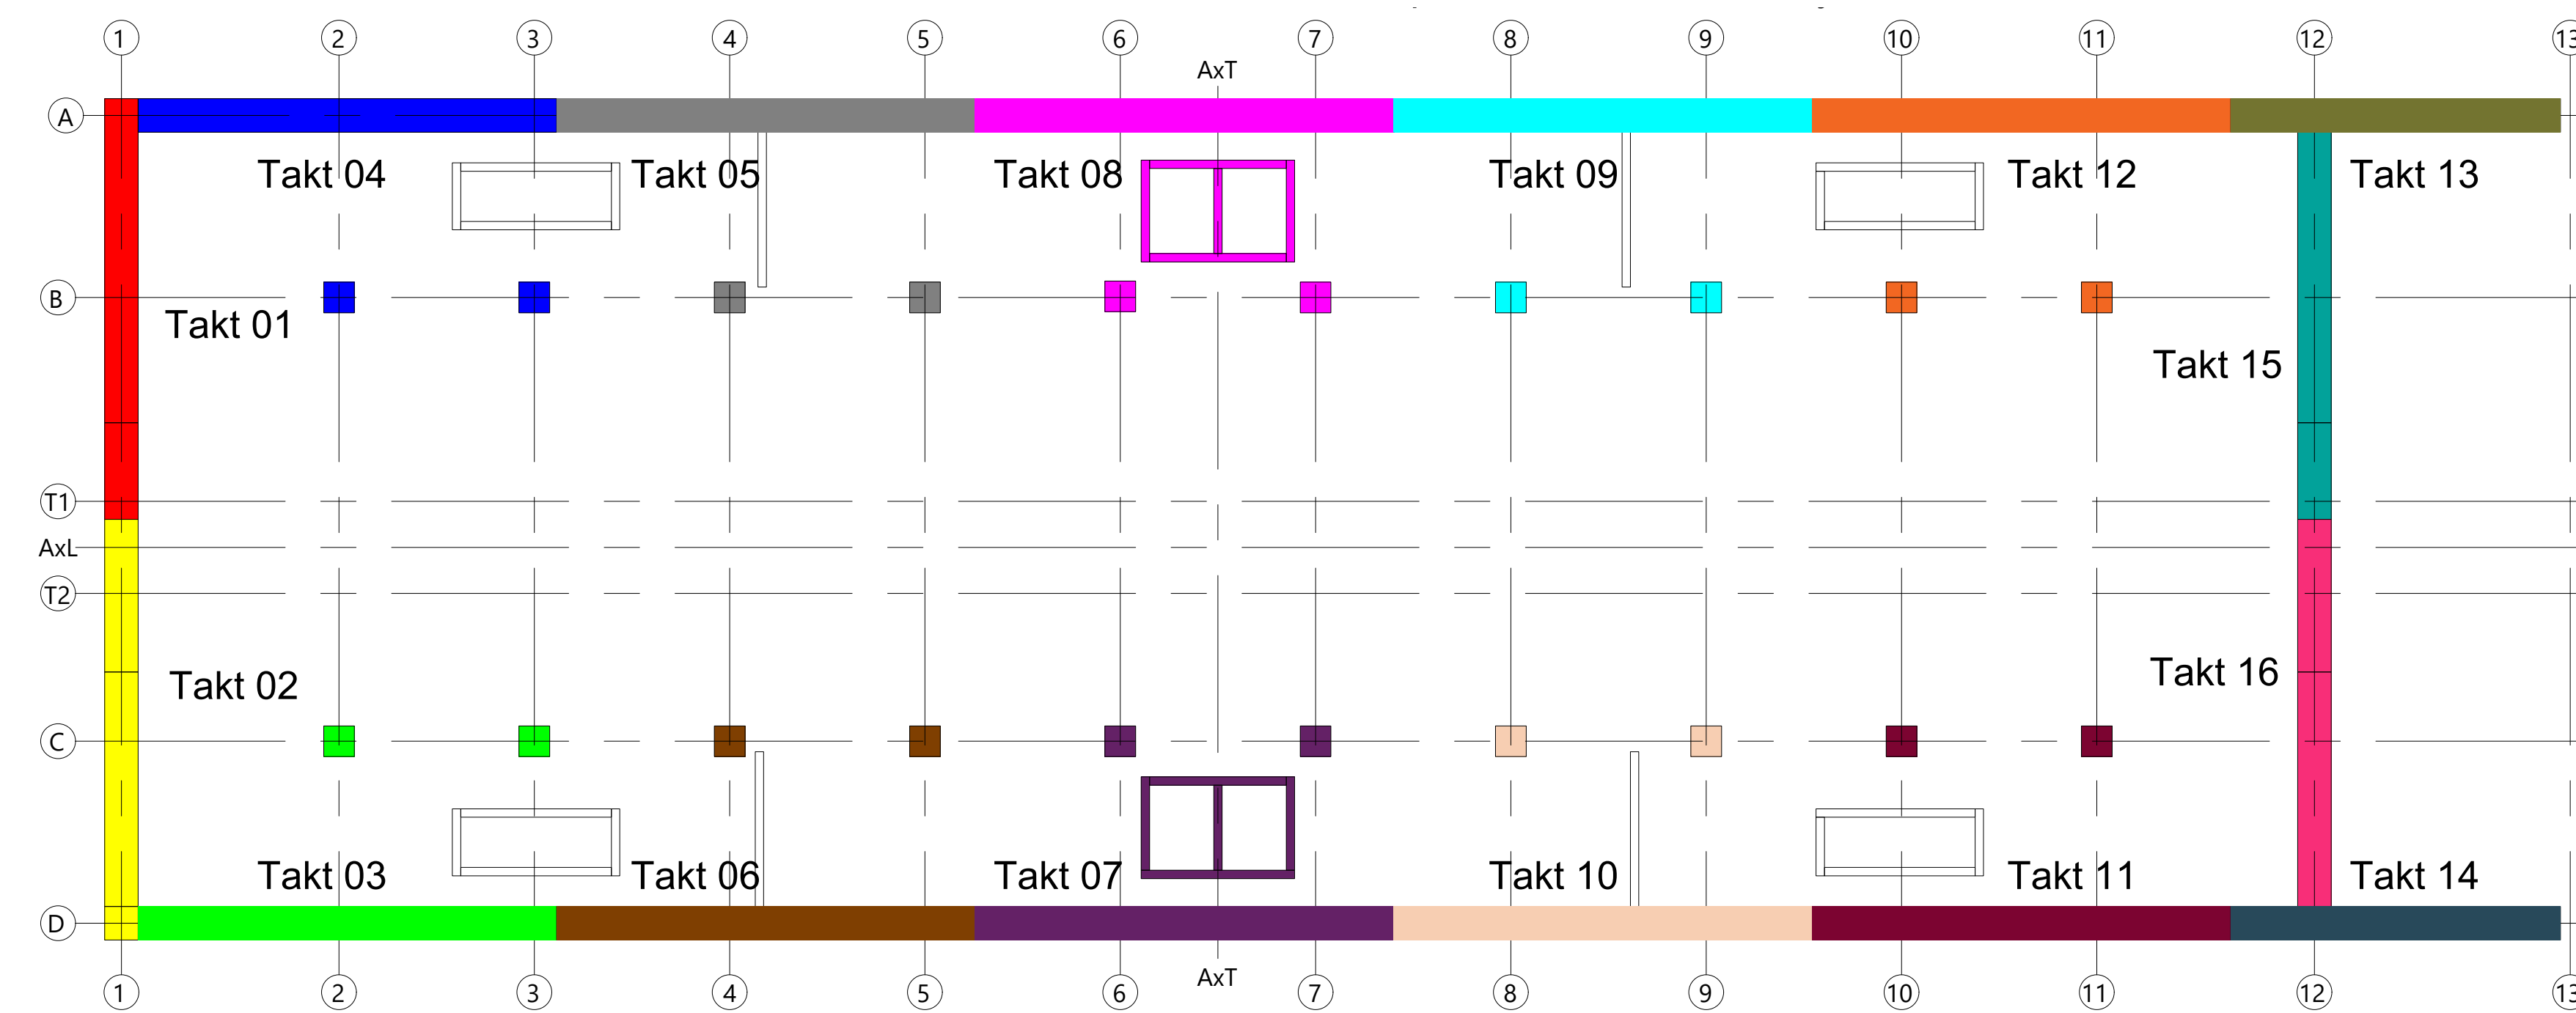

SECTION B-B

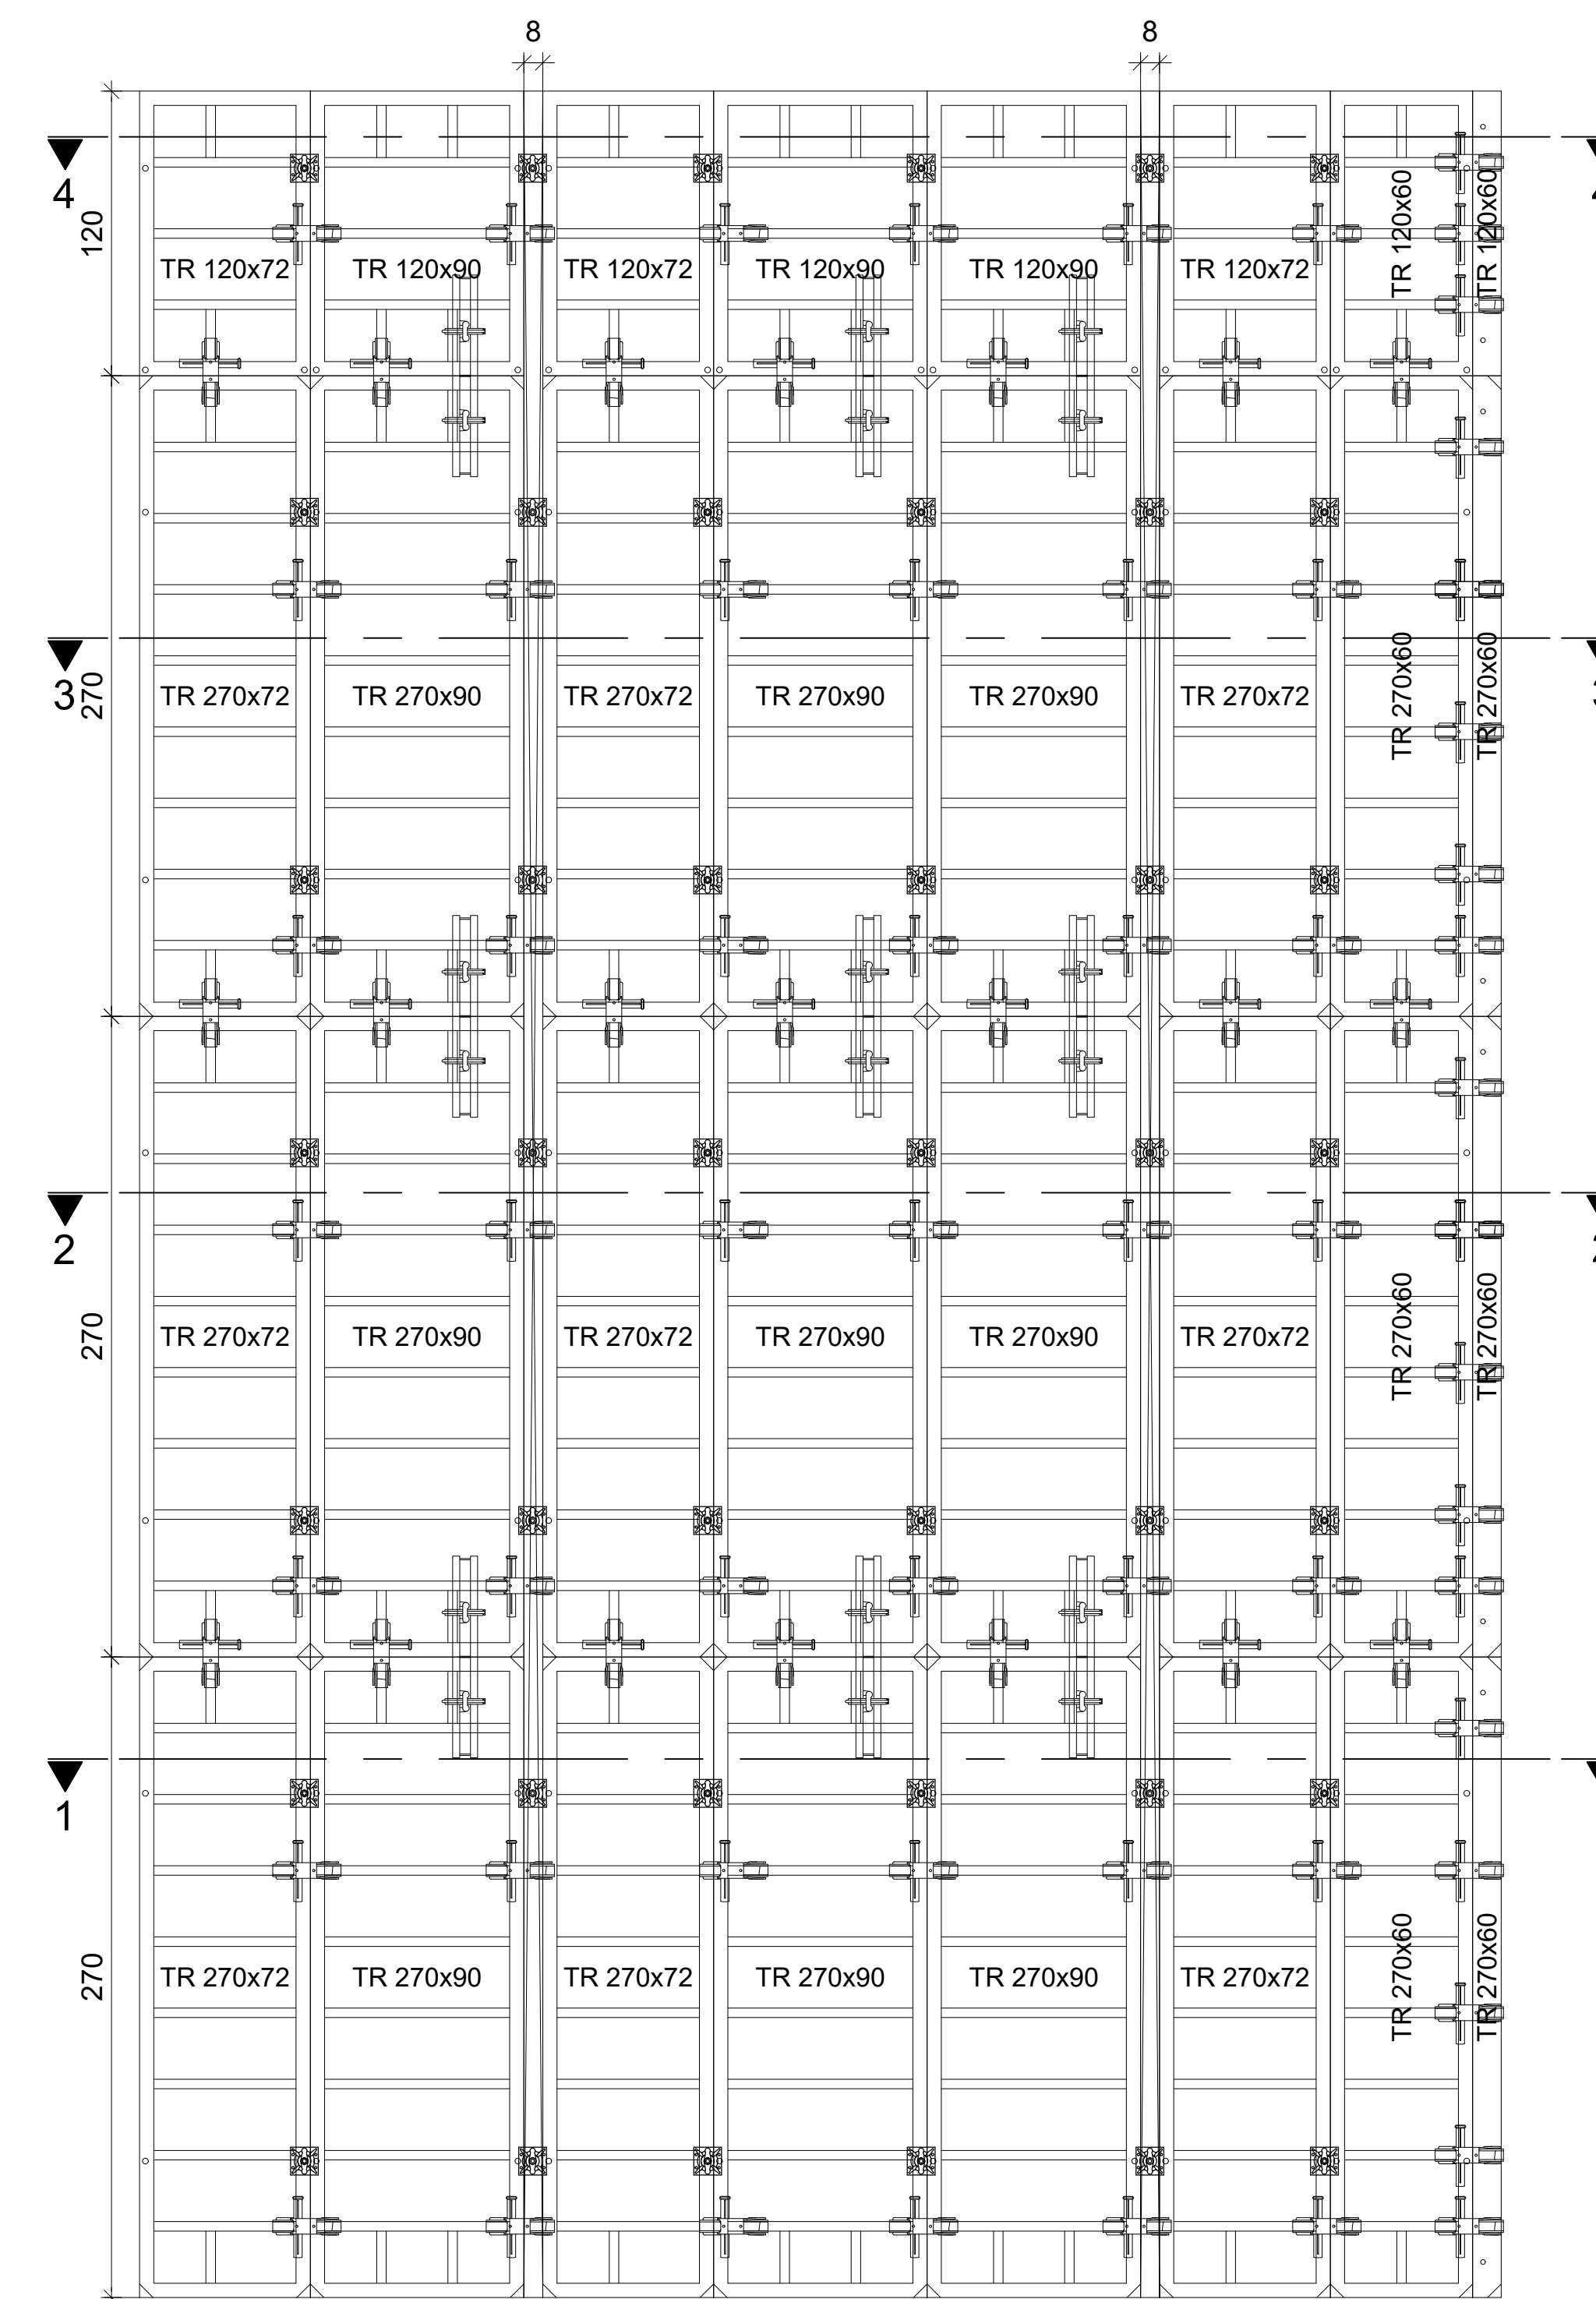

SECTION A-A

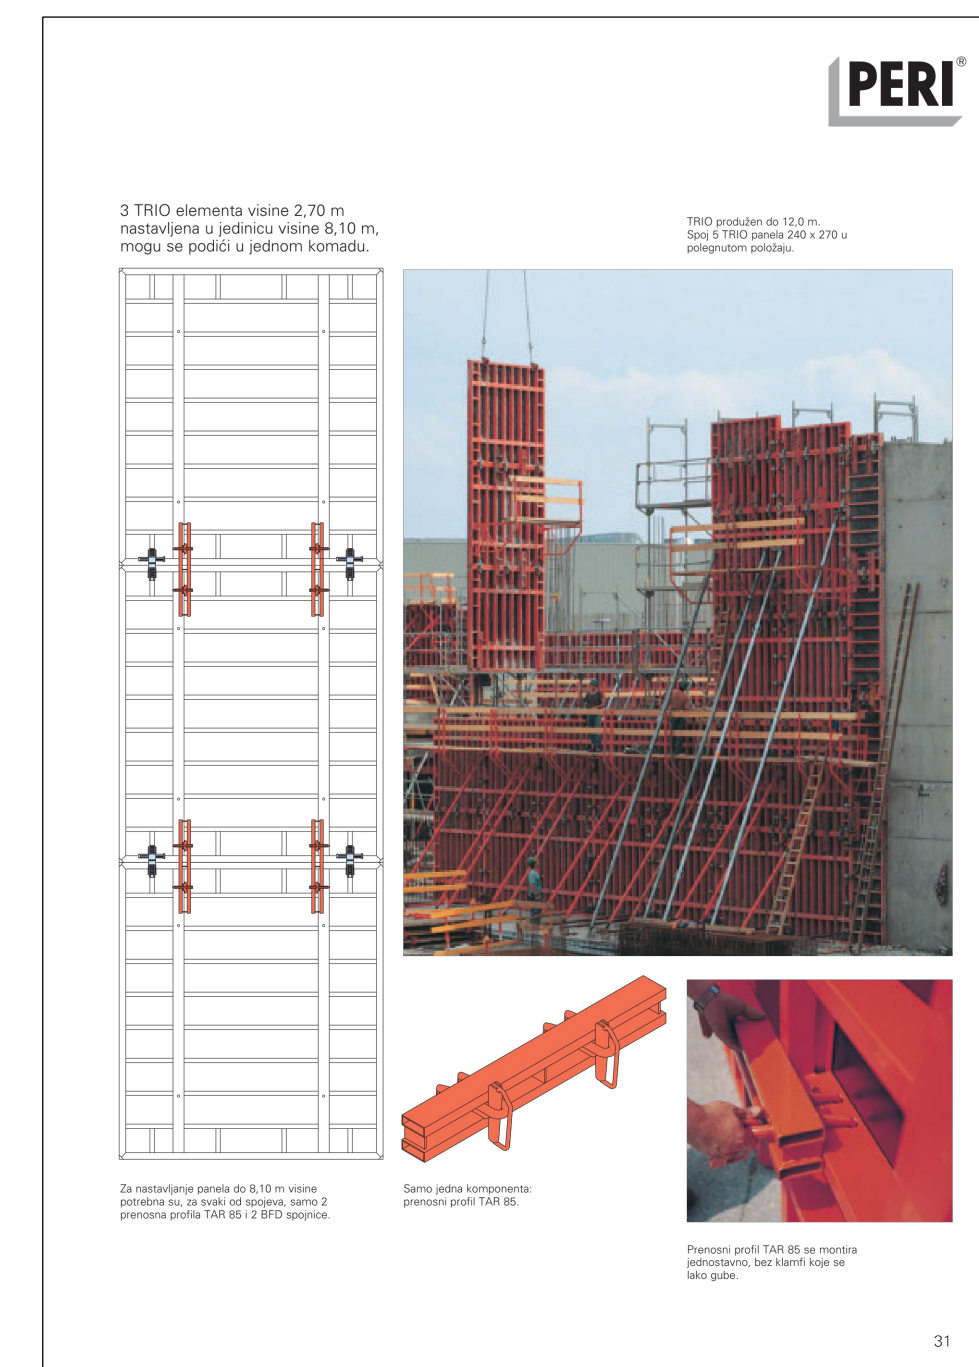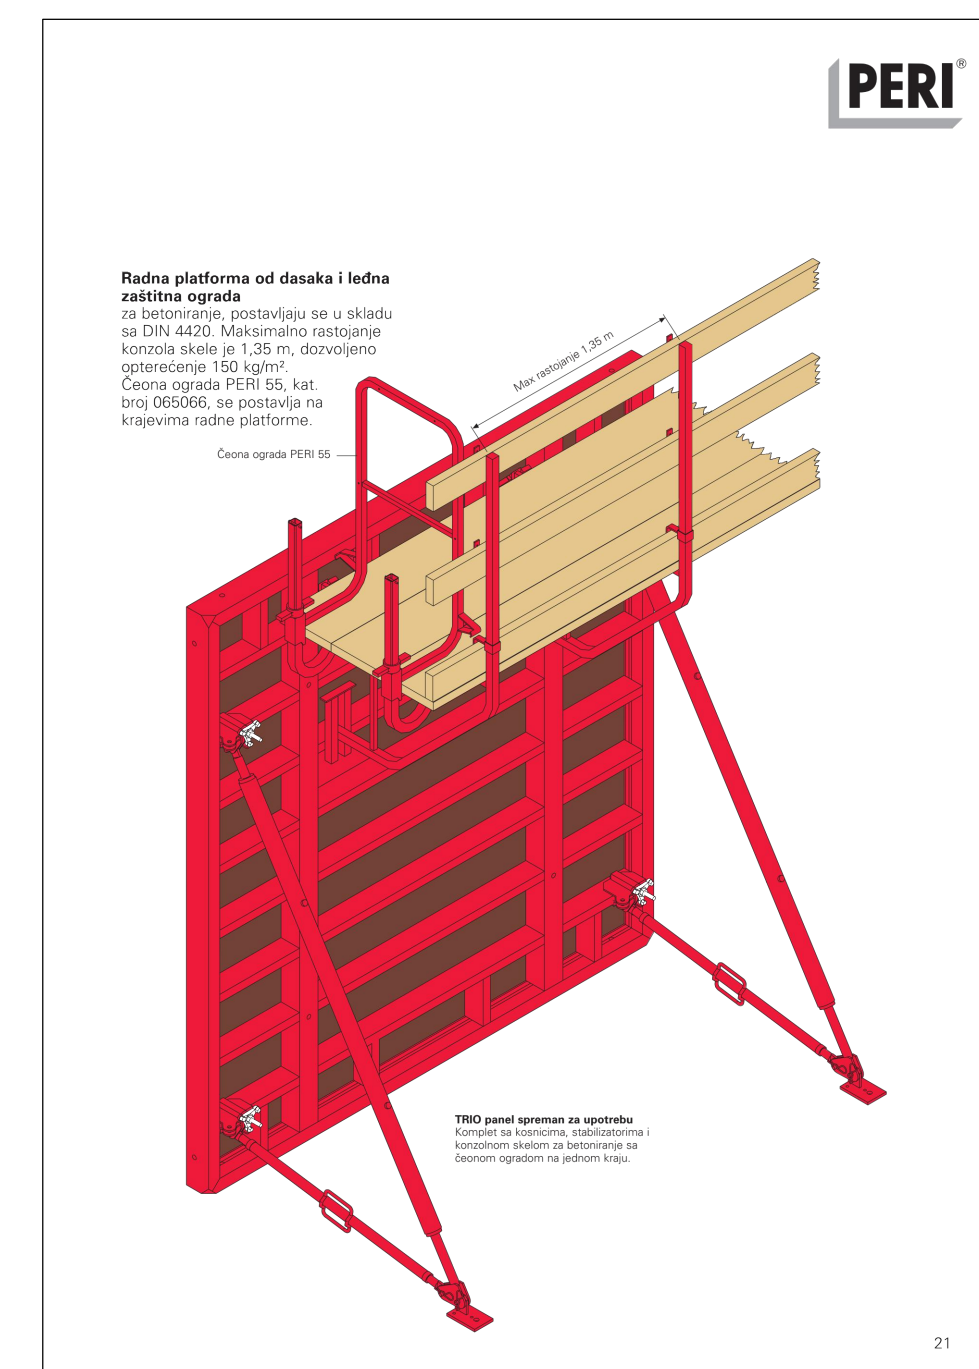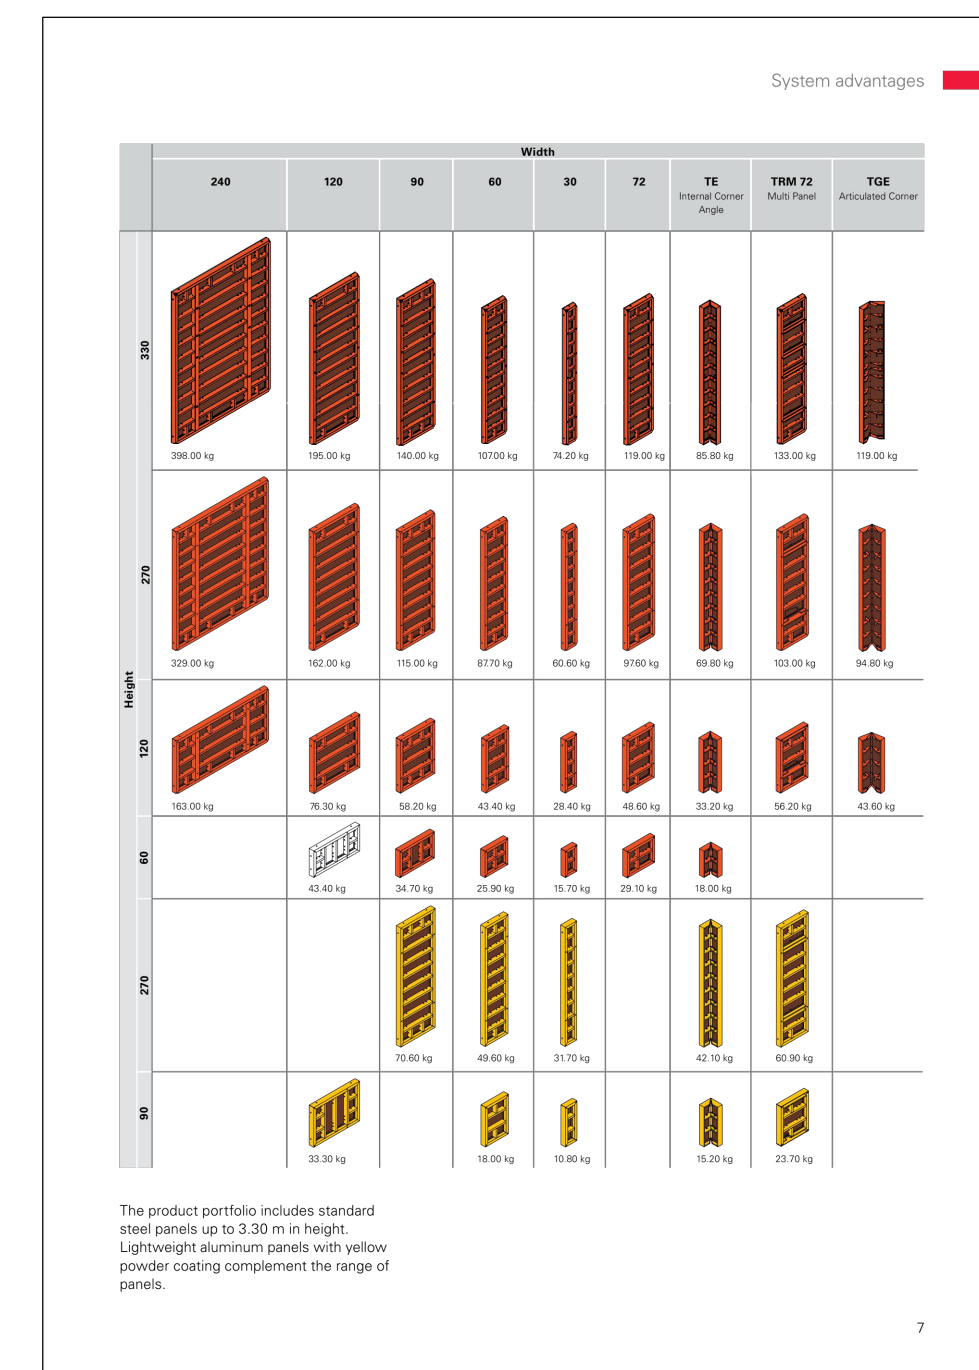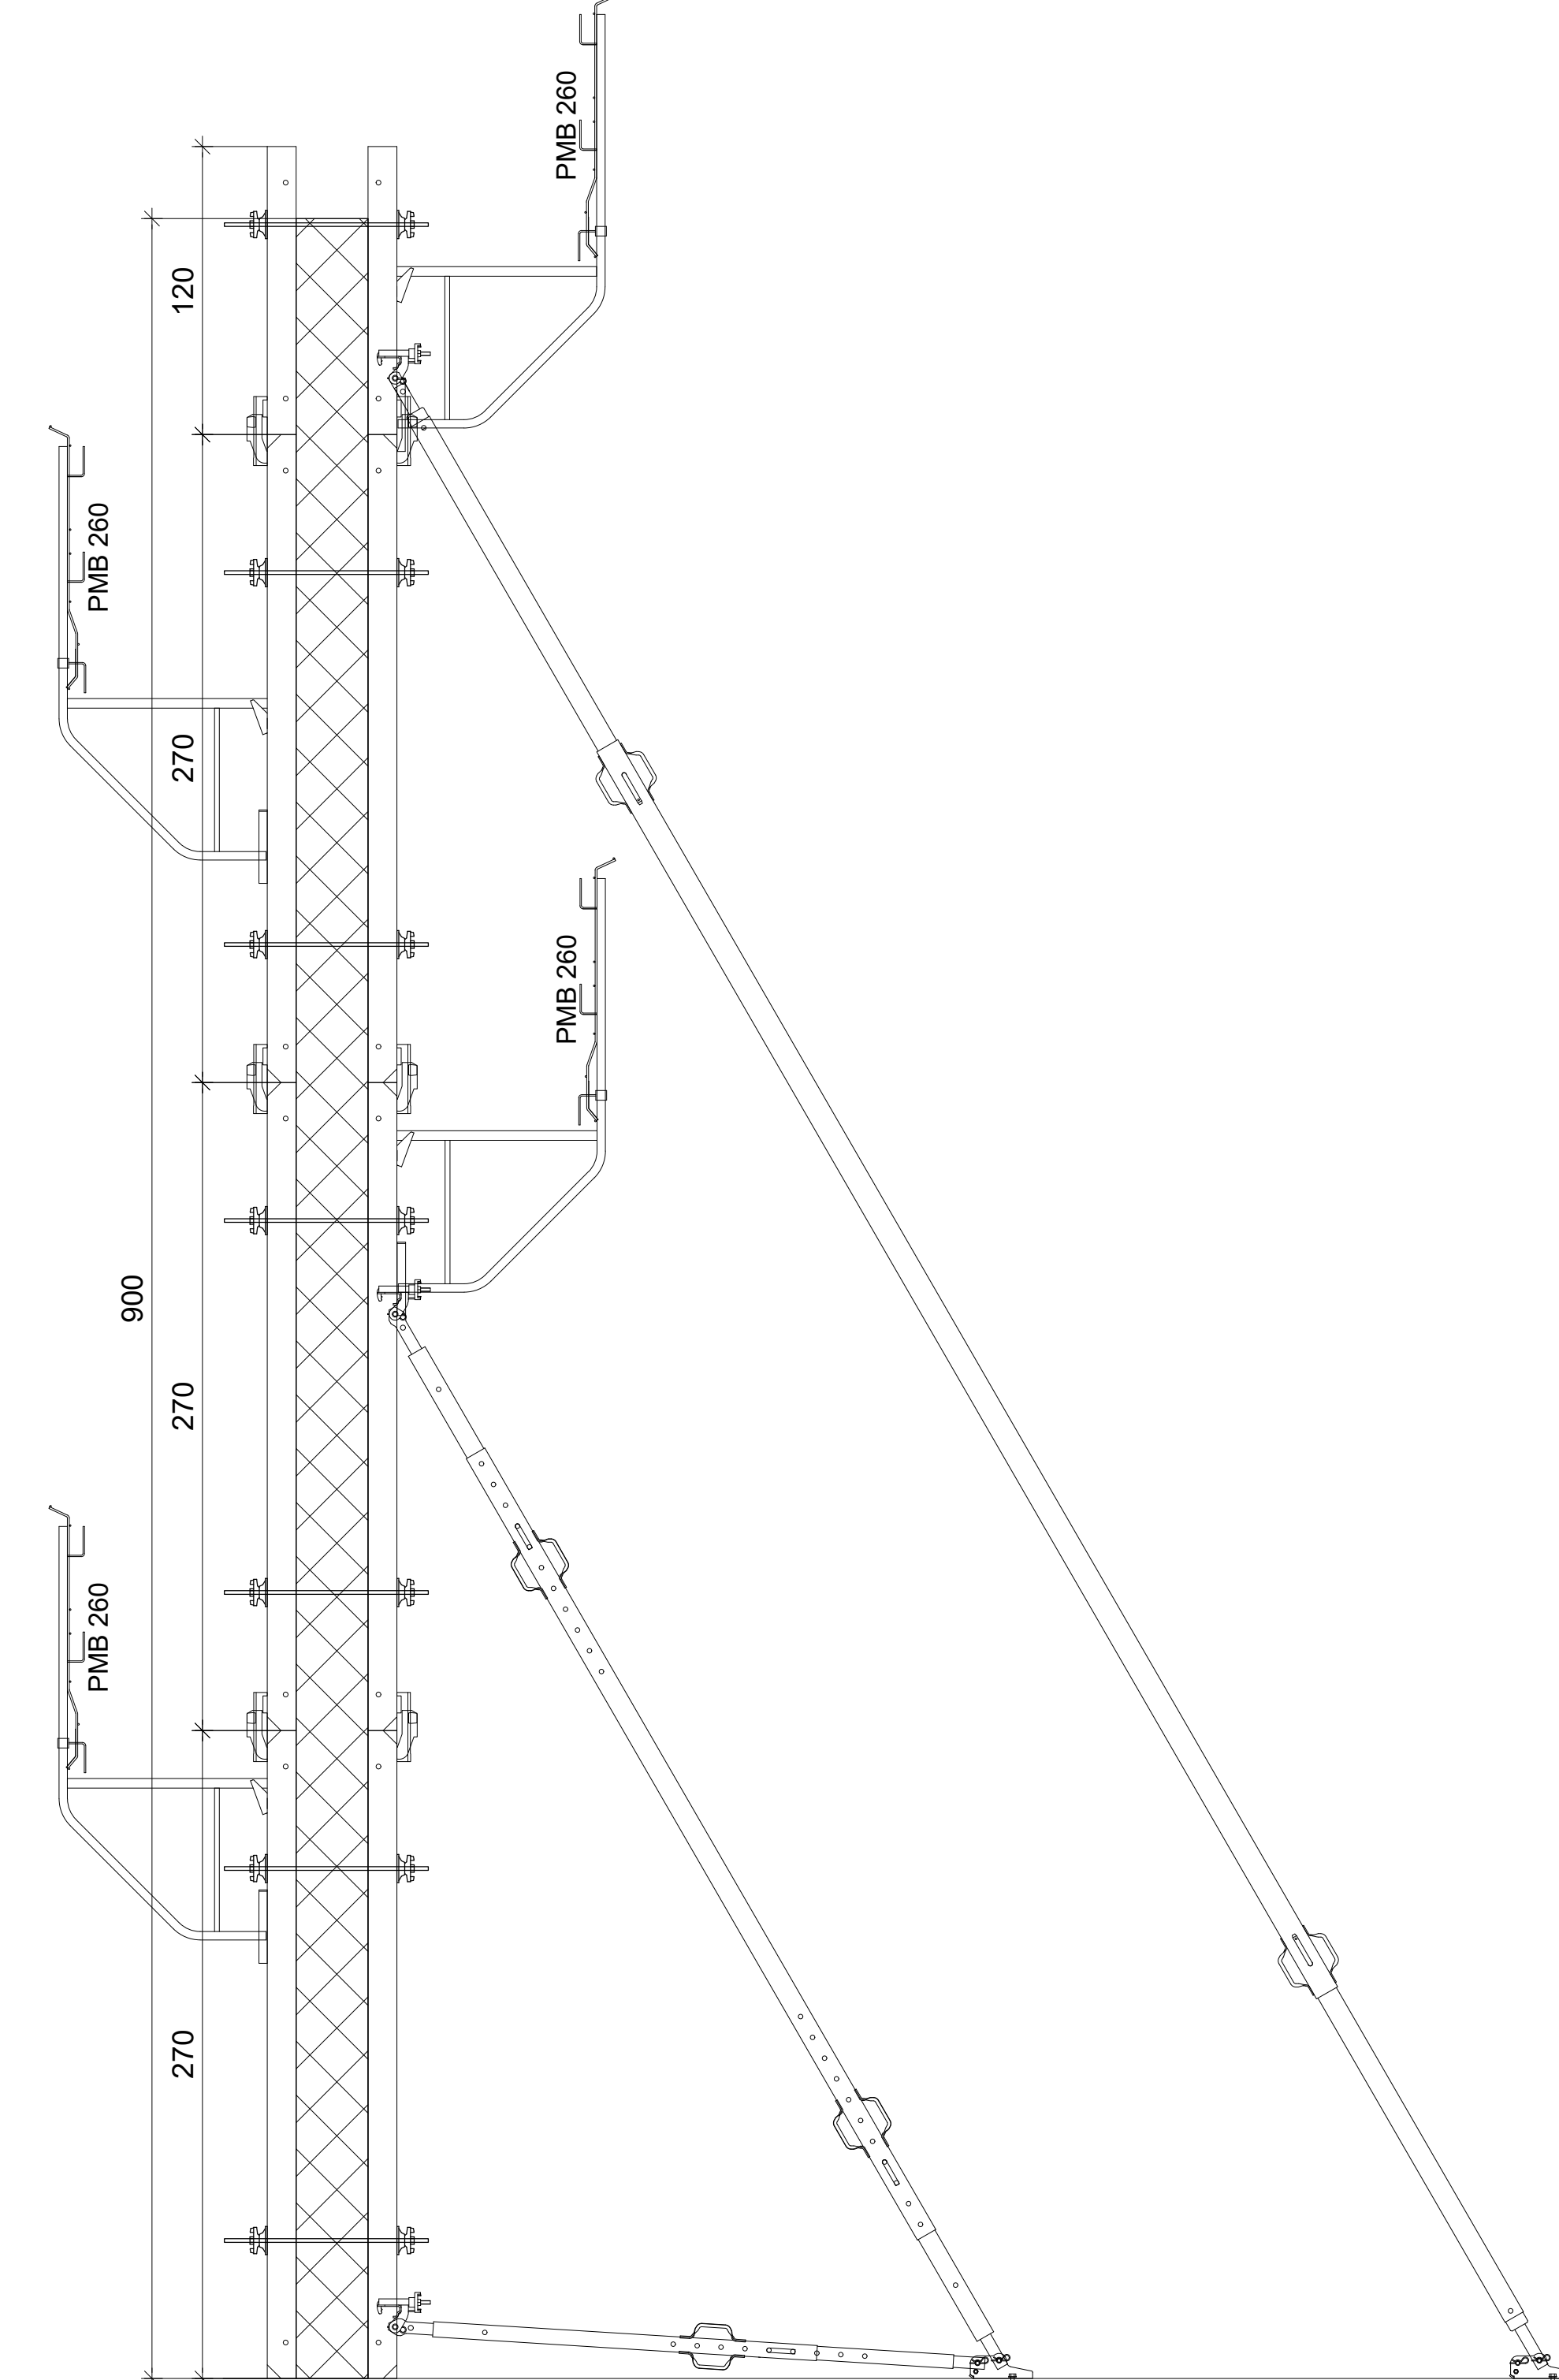

Ova PERI optala je dimenzionirana na pritisak sveže betonske mase od 80 kN/m². Za brzinu betoniranja pogledati DIN 18218.

TRIO ramovska optala | PDF brošura
<https://link.peri.rs/TRIO-brosura>

0 - 1 Izradio: Aleksandar Karganovic 24.03.2025 | Provjera: Goran Jasovic 04.12.2025

Preliminarni pretez
Samo za potrebe ponude

PERI PERI optale d.o.o. Šimanovci
Zmajeva Ograjenog Vukla 2 596-22310 Šimanovci Fax: (+381) 22 408-250
Tel.: (+381) 22 408-200 office@peri.rs

Firma: Power Construction Corporation time: Datum: 2025-03-24
Projekt: Metro Stations Izradio: Aleksandar Karganovic 2025-03-24
Provjera: Goran Jasovic 2025-12-04

Sadržaj: TRIO Dvostrana optala zidova sa kota 91.48
Autorsko pravo na ovaj crtež i prateću dokumentaciju zaštićeno firmom PERI. Nije dozvoljeno njihovo umnožavanje od strane drugih lica, naročito konkurencije bez naše saglasnosti.

Razmera: Broj crteža: 53-0009152-A002 List: 1 Revizija: 0