



Prospera MBK d.o.o. - 9314 - Vila Cakorska

Plan zidova u jednostranoj i dvostranoj oplati - sistem DOMINO, SB-L i RUNDFLEX


Osnova raspored taktova
1:100

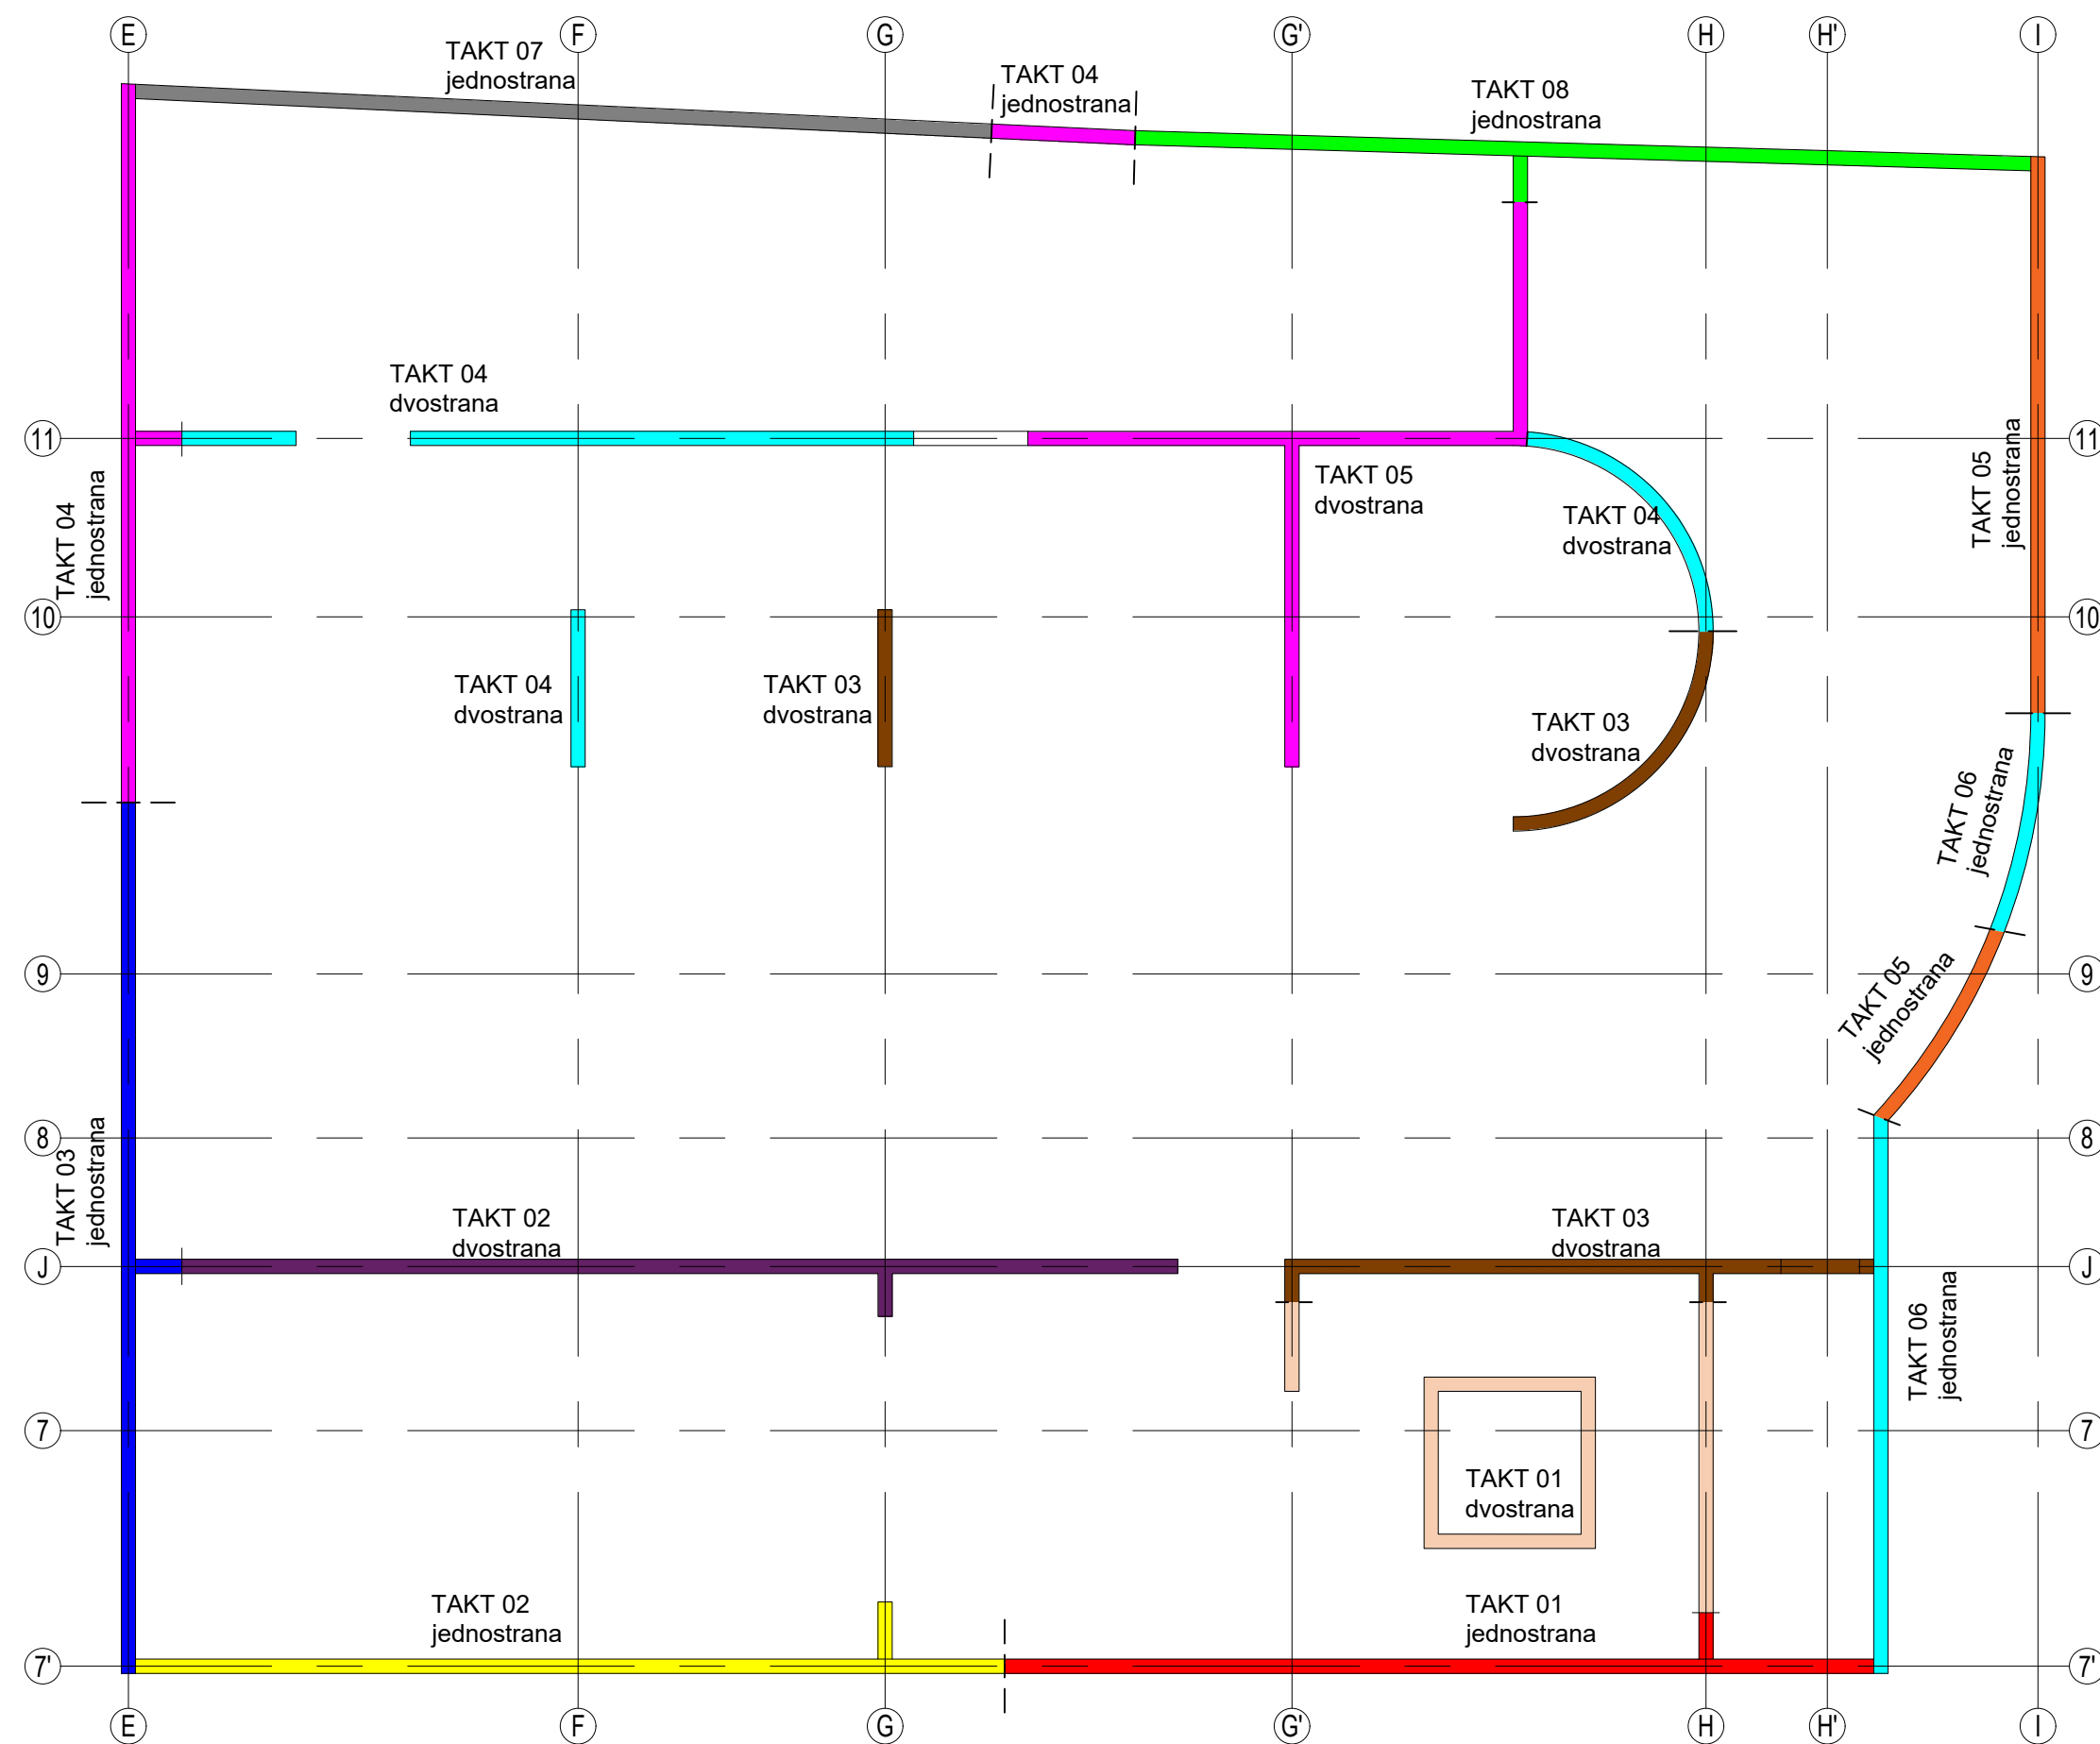


Osnova TAKT 07 - jednostrana oplata

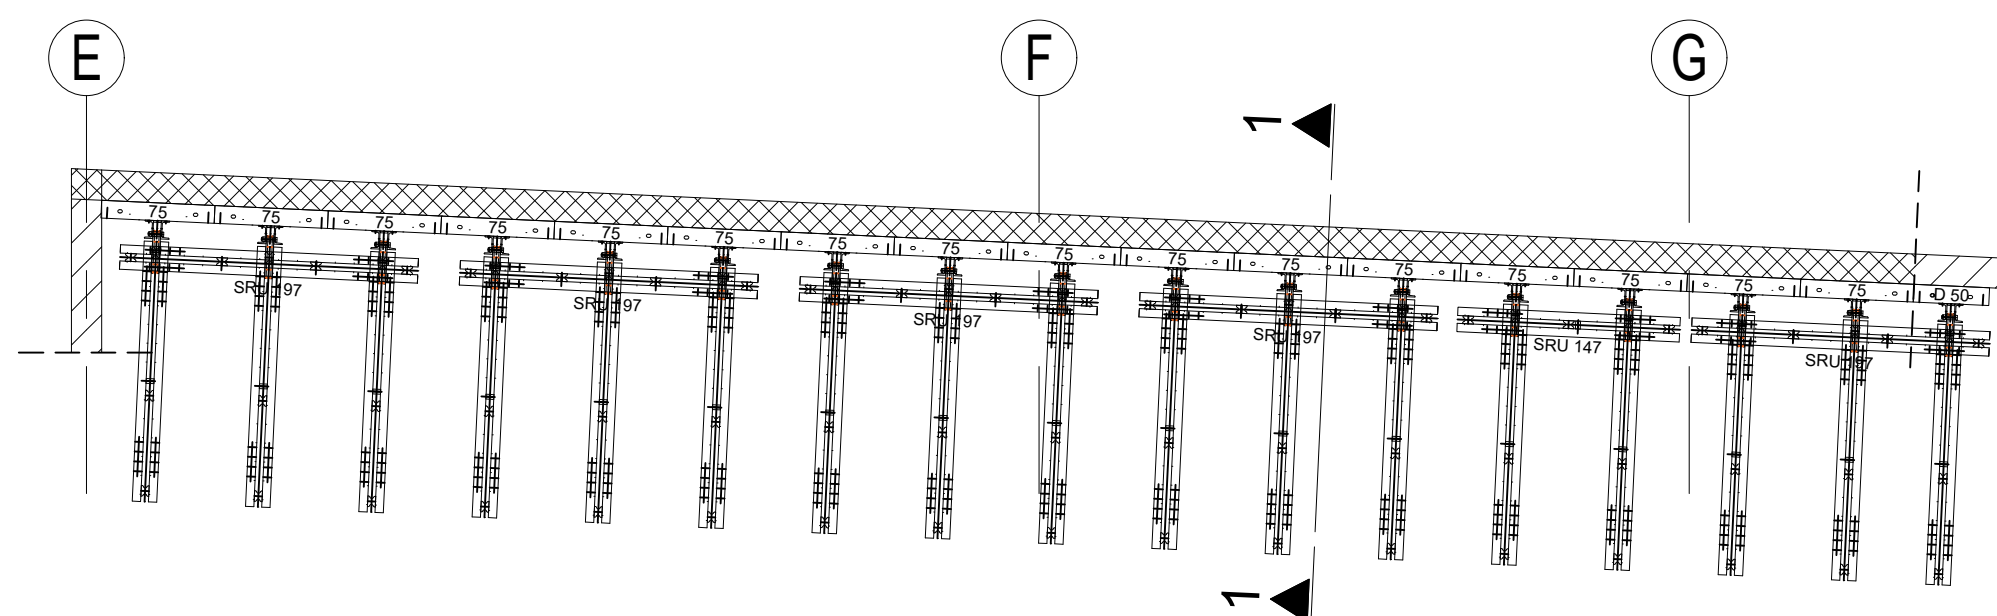


Izgled TAKT 07 - jednostrana oplata
1:50

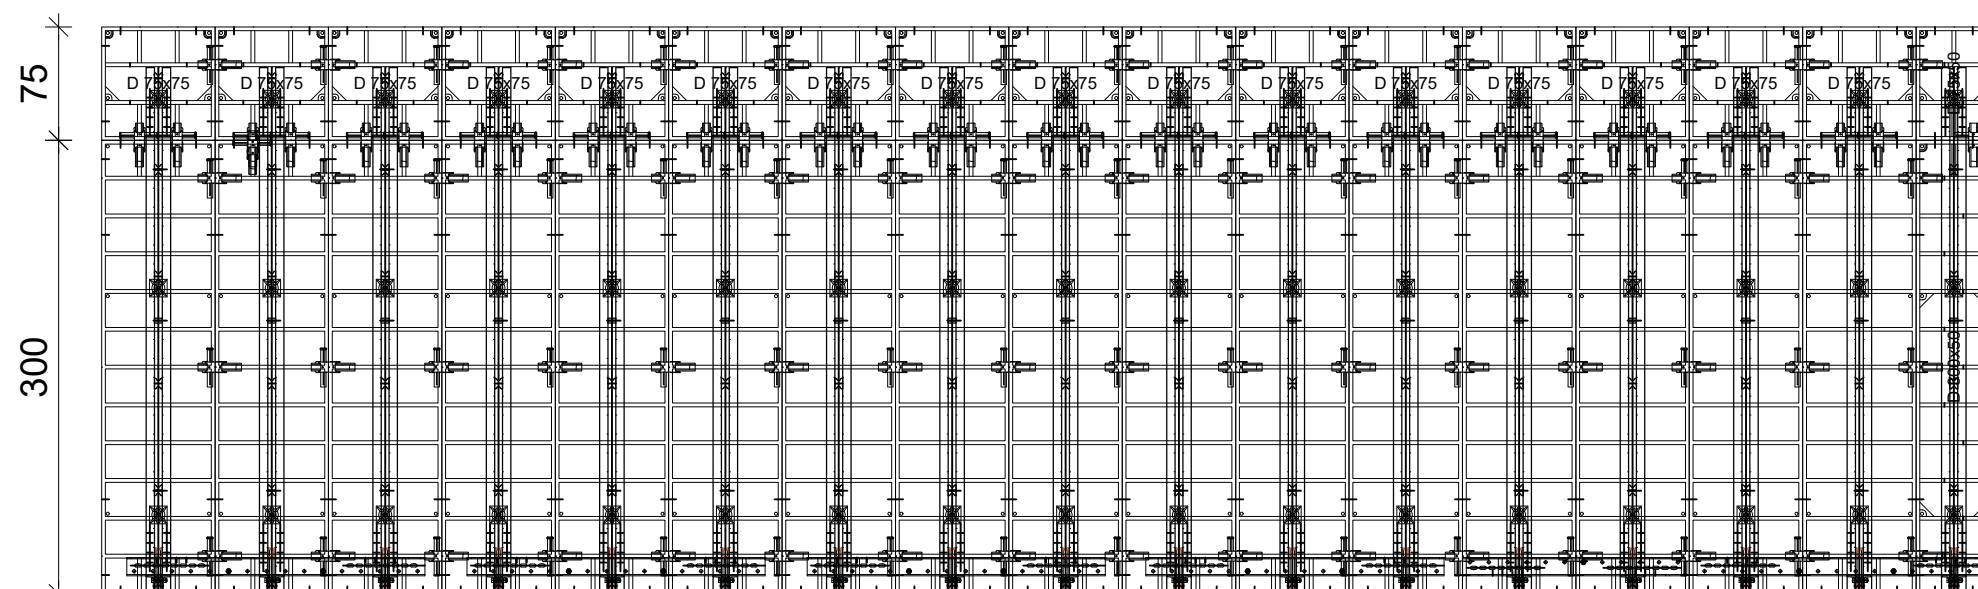


Presek 1-1
1:50

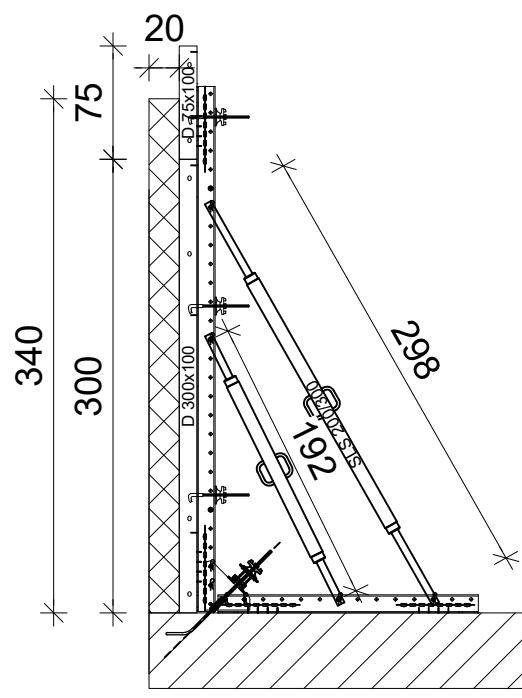


Osnova TAKT 01 - osnovna visina
1:50

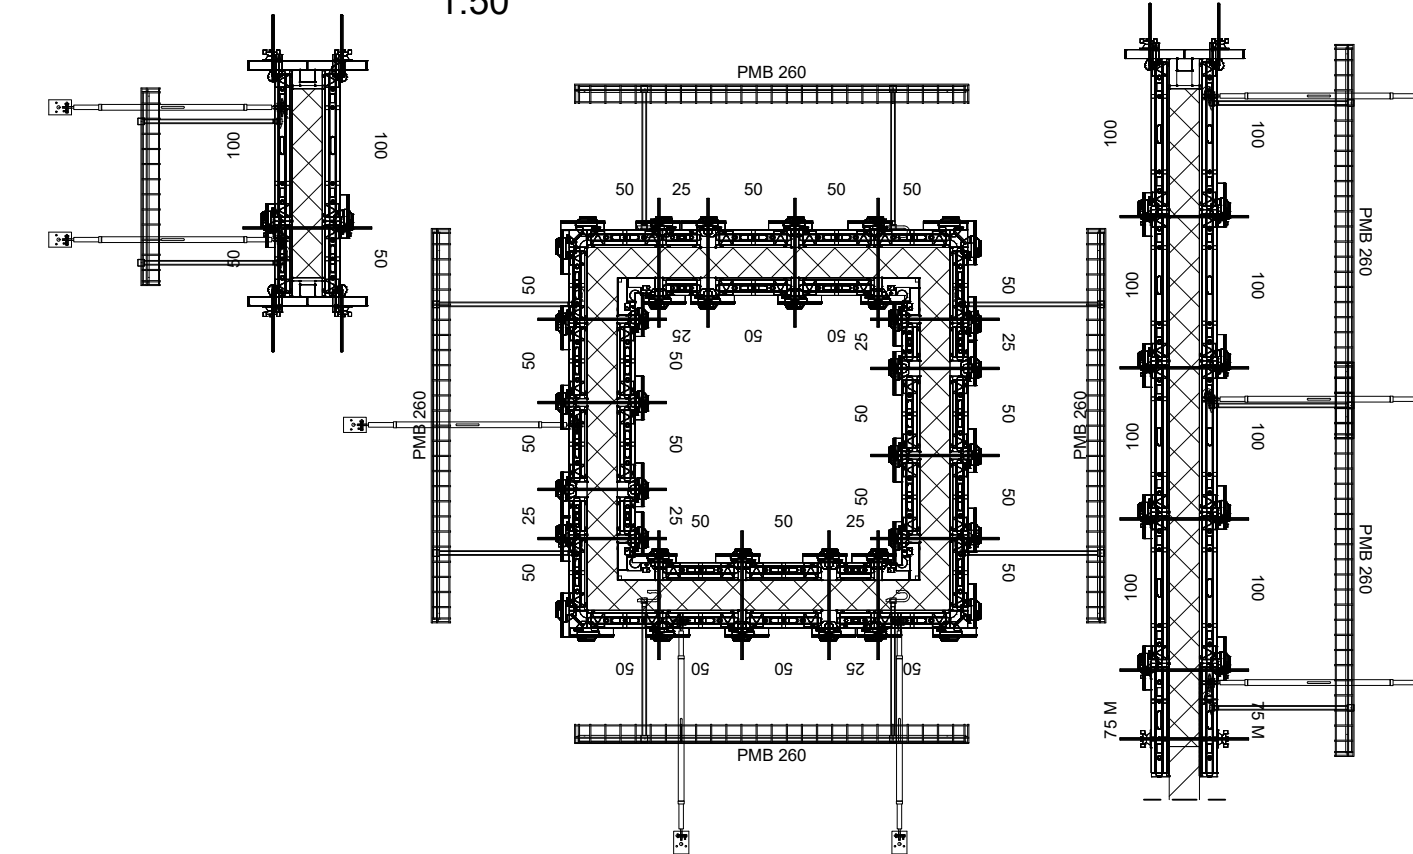


Preseci osnovne visine i nastavaka

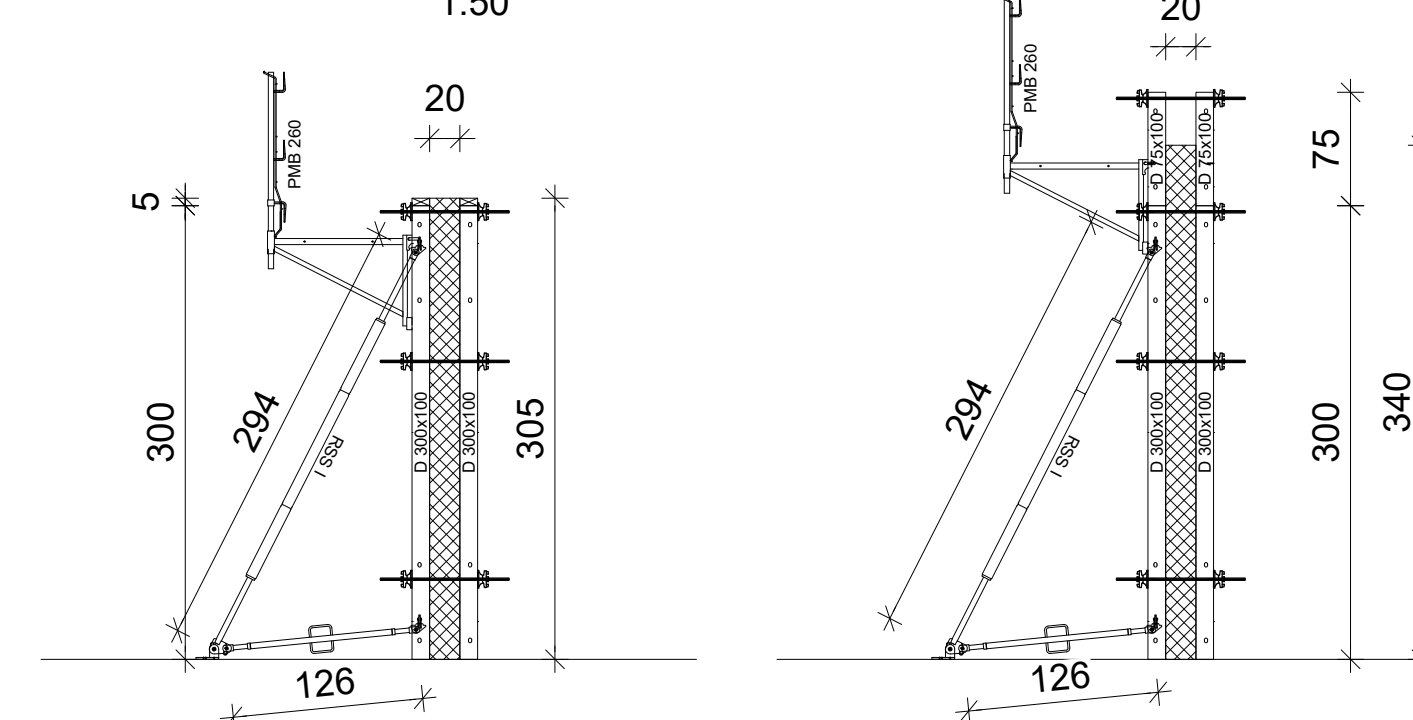


Osnova - TAKT 03 - RUNDFLEX
1:50

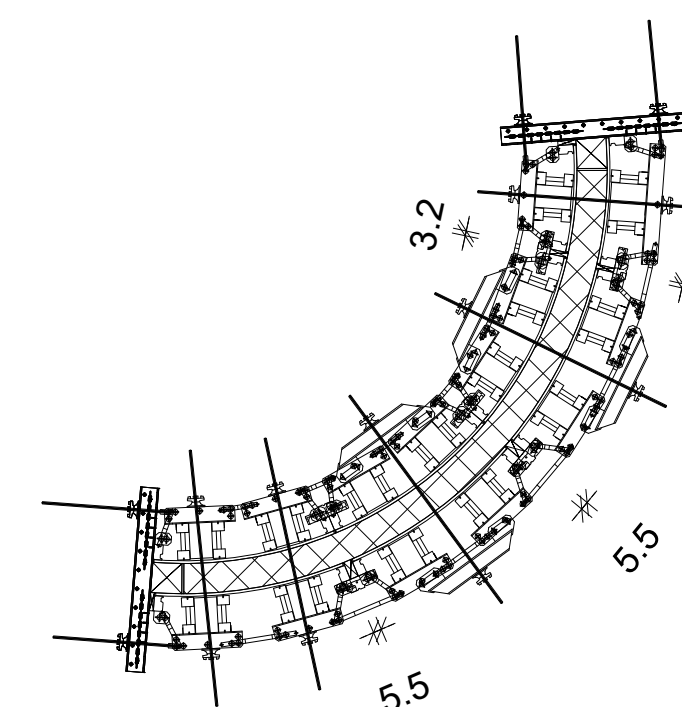


Karakterističan presek

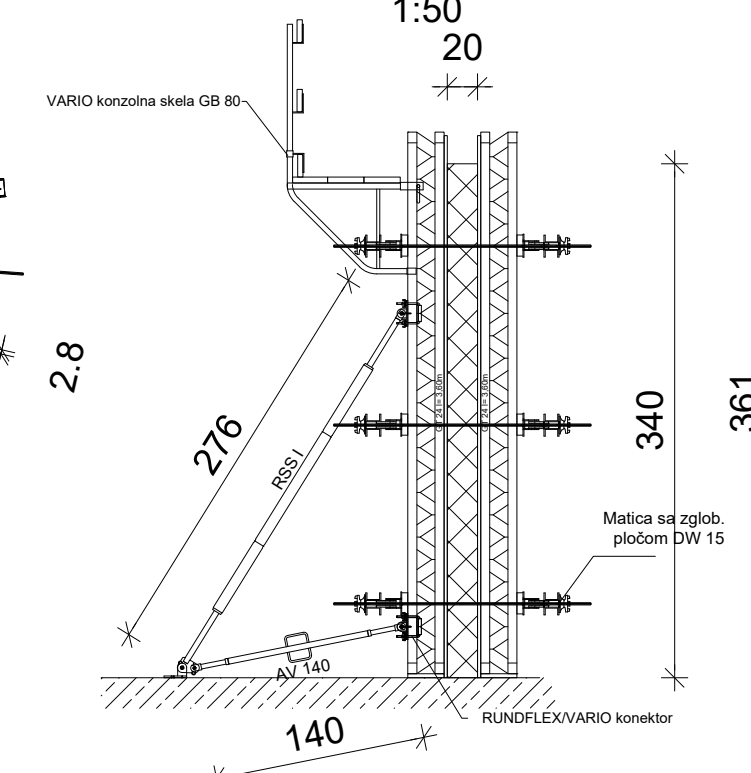

Osnova - TAKT 05 - jednostrana - RUNDFLEX
1:50

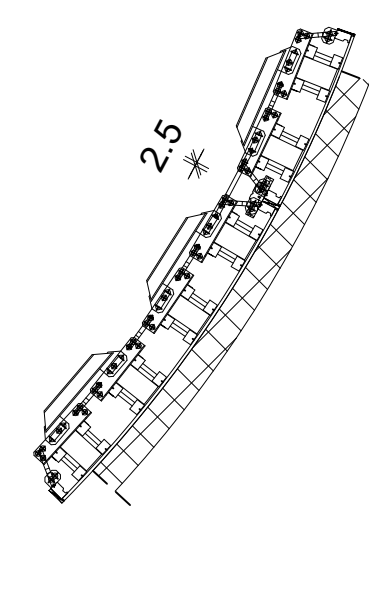

Karakterističan presek
1:50 20

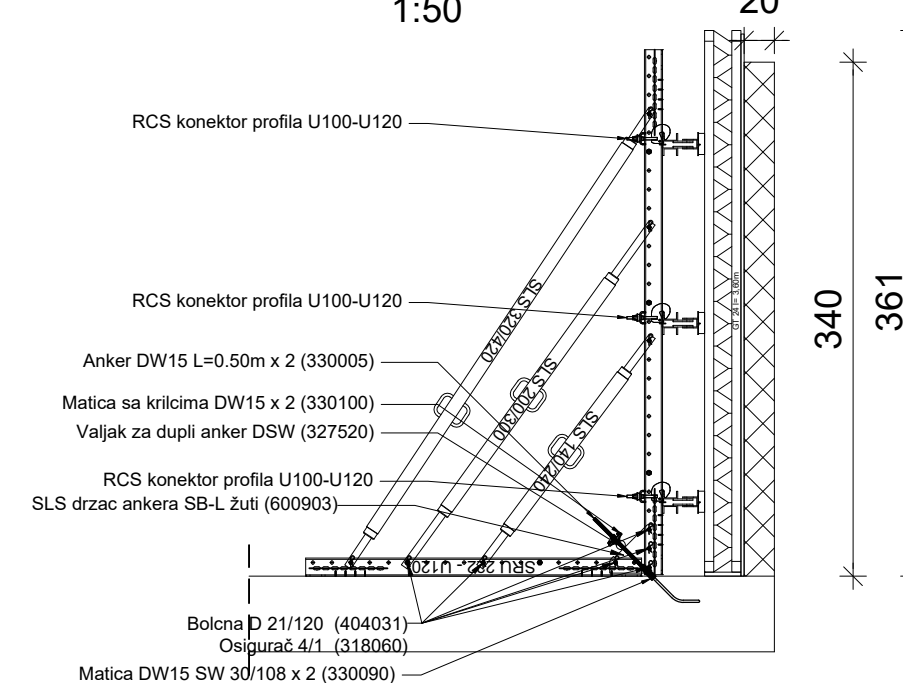

 SB jednostrana oplata PDF brošura  https://link.peri.rs/SB_jednostrana_oplata-brosura	
 RUNDFLEX kružna oplata PDF brošura  https://link.peri.rs/RUNDFLEX-brosura	
 DOMINO ramovska oplata PDF brošura  https://link.peri.rs/DOMINO-brosura	

0 - | Izrada: Djordje Lazarevic 27.05.2025 | Provera: Goran Jasovic 02.06.2025

Preliminarni crtež

Samo za potrebe ponude



PERI oplate d.o.o. Šimanovci

Fax: (+381) 22 408-250
office@peri.rs

Firma	Prospera MBK d.o.o.				Ime	Datum	
Projekat	Vila Cakorska				Izrada	Djordje Lazarevic	2025-05-27
Sadržaj	Jednostrana i dvostrana oplata zidova				Provera	Goran Josovic	2025-06-02
	DOMINO, SB-L i RUNDIFLEX				Autorsko pravo na ovaj crtež i prateću dokumentaciju zadržava firma PERI. Nije dozvoljeno njihovo umnožavanje od strane drugih lica, naročito konkurencije bez naše saglasnosti.		
Razmera (1:50)	Broj crteža	53-0009314-A001	List	1	Revizija	0	