



Konstruktiva d.o.o. - 9328 - PPOV Sokobanja, Sokobanja

Plan oplata ploče PM2 na koti 0.00m - sistem PERI UP + drveni nosači VT20

Osnova ploče PM2

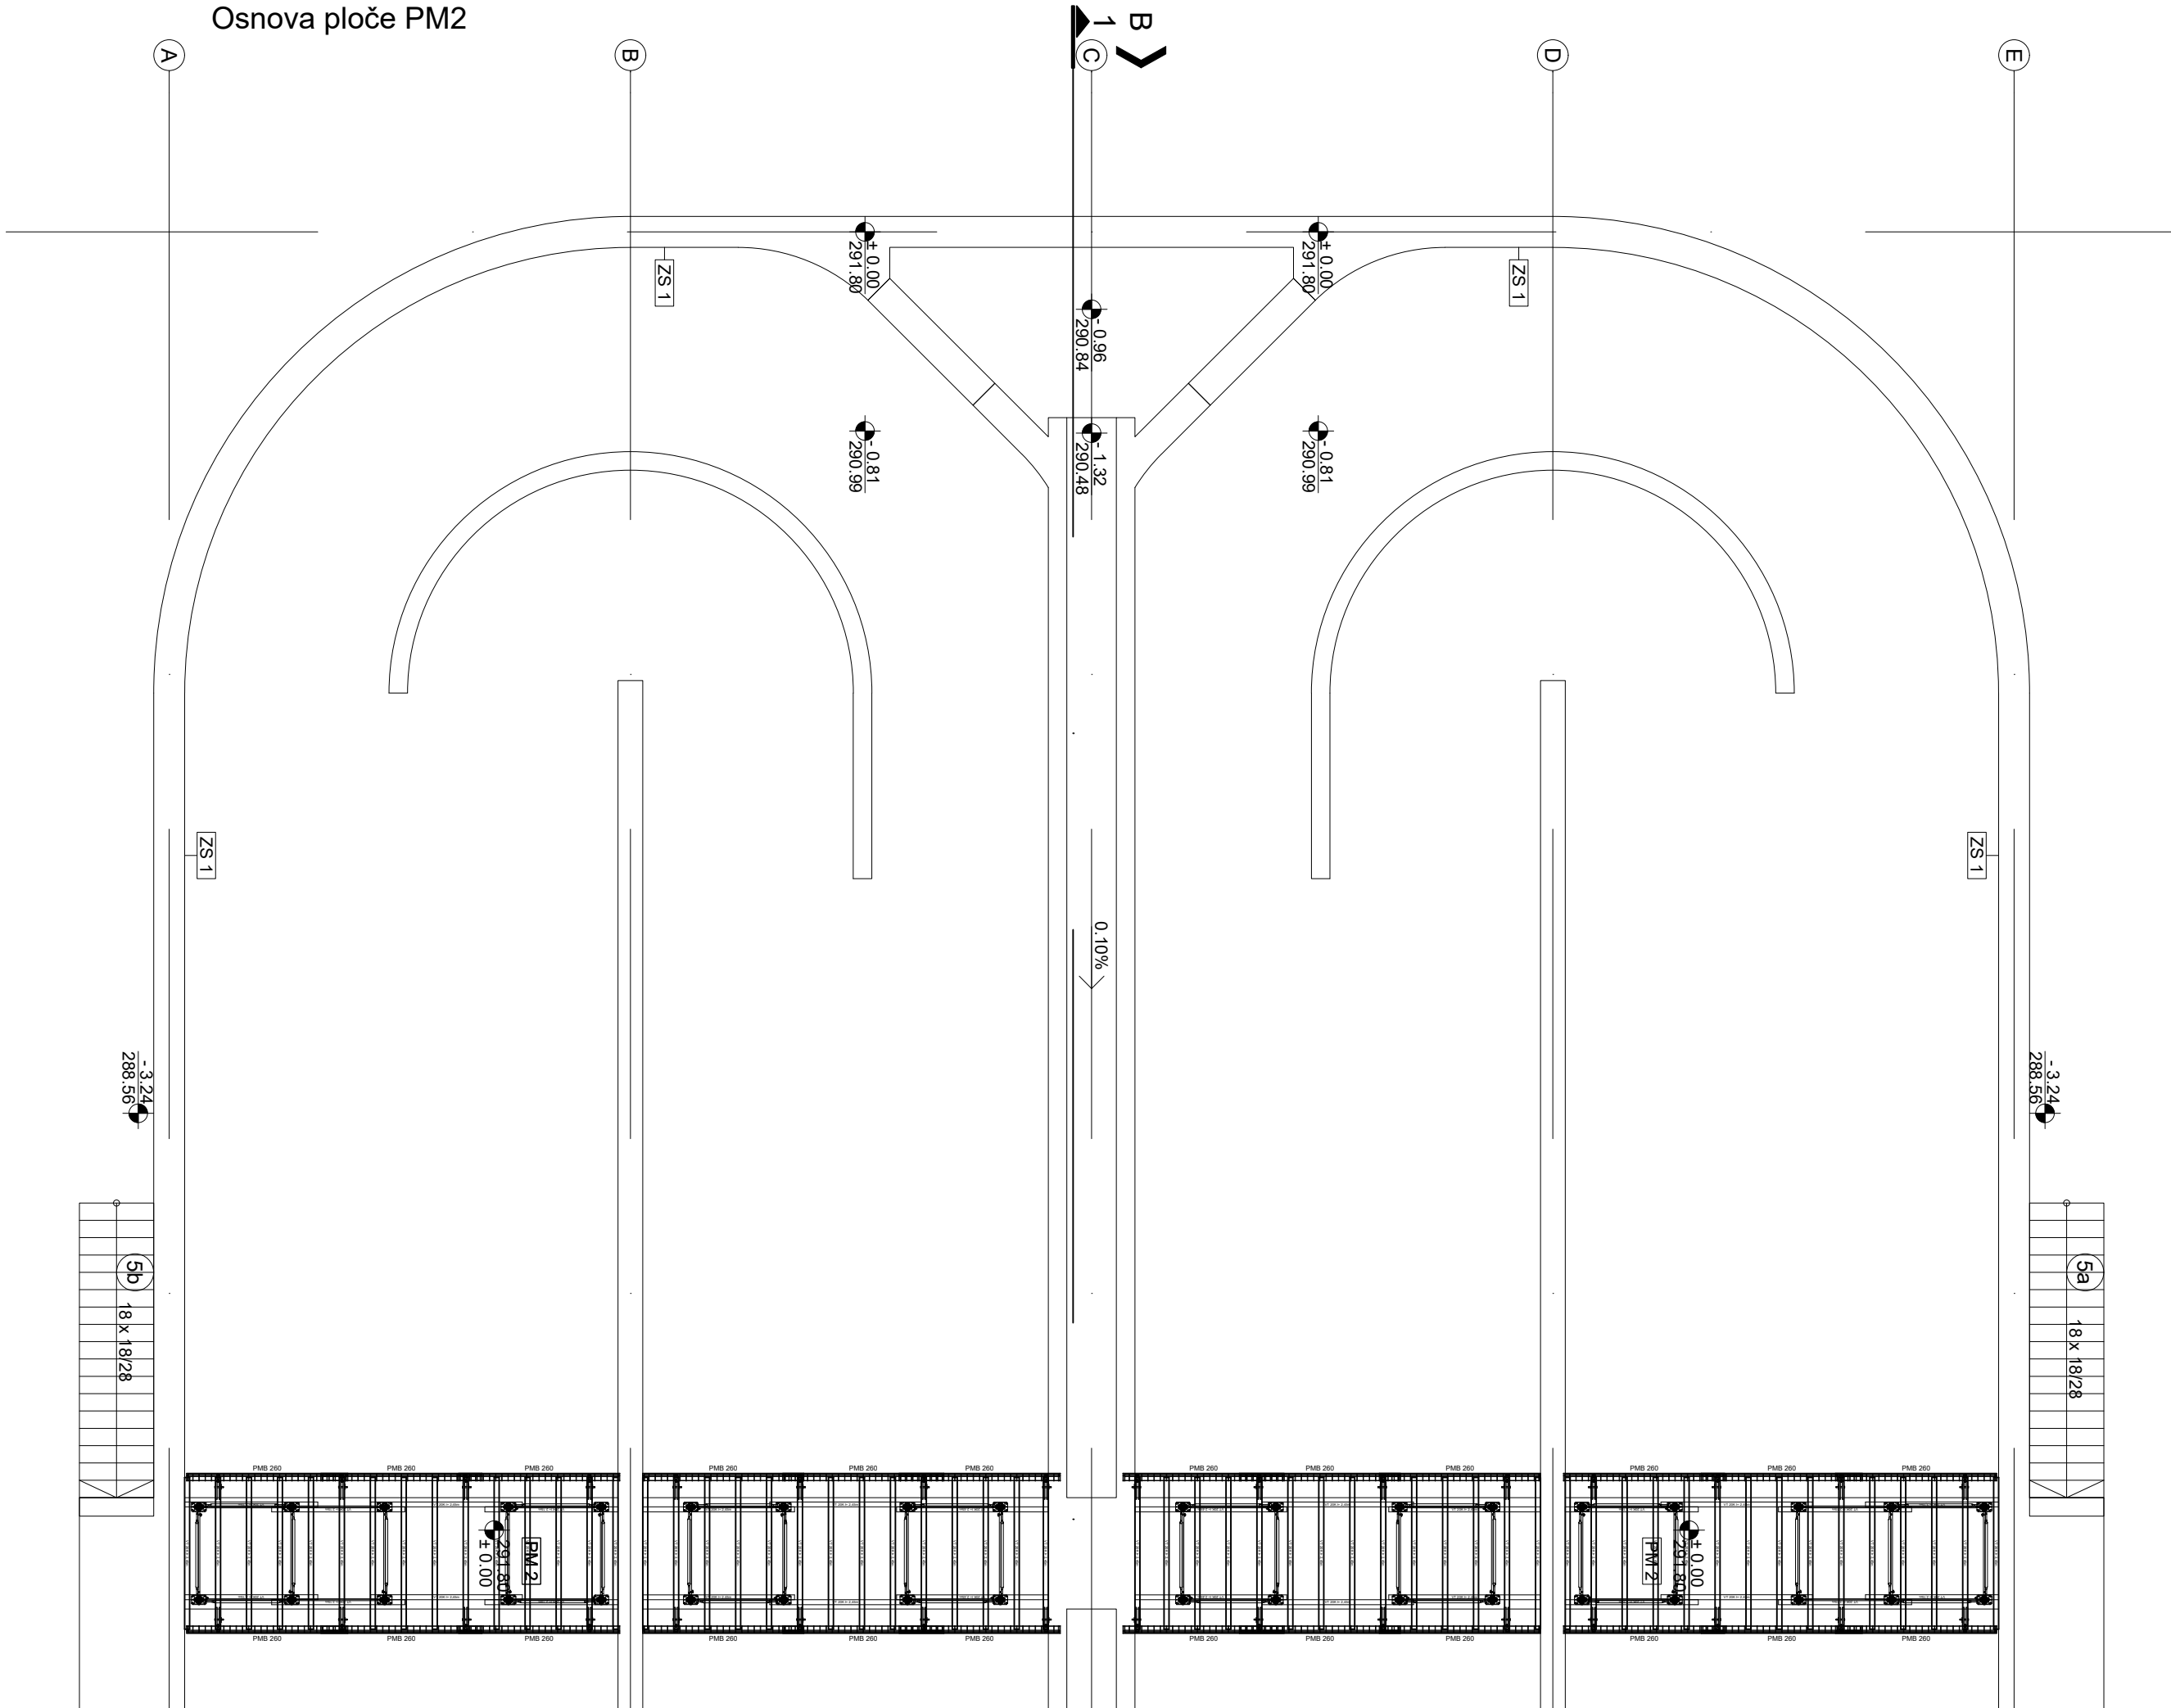

Presek 2-2

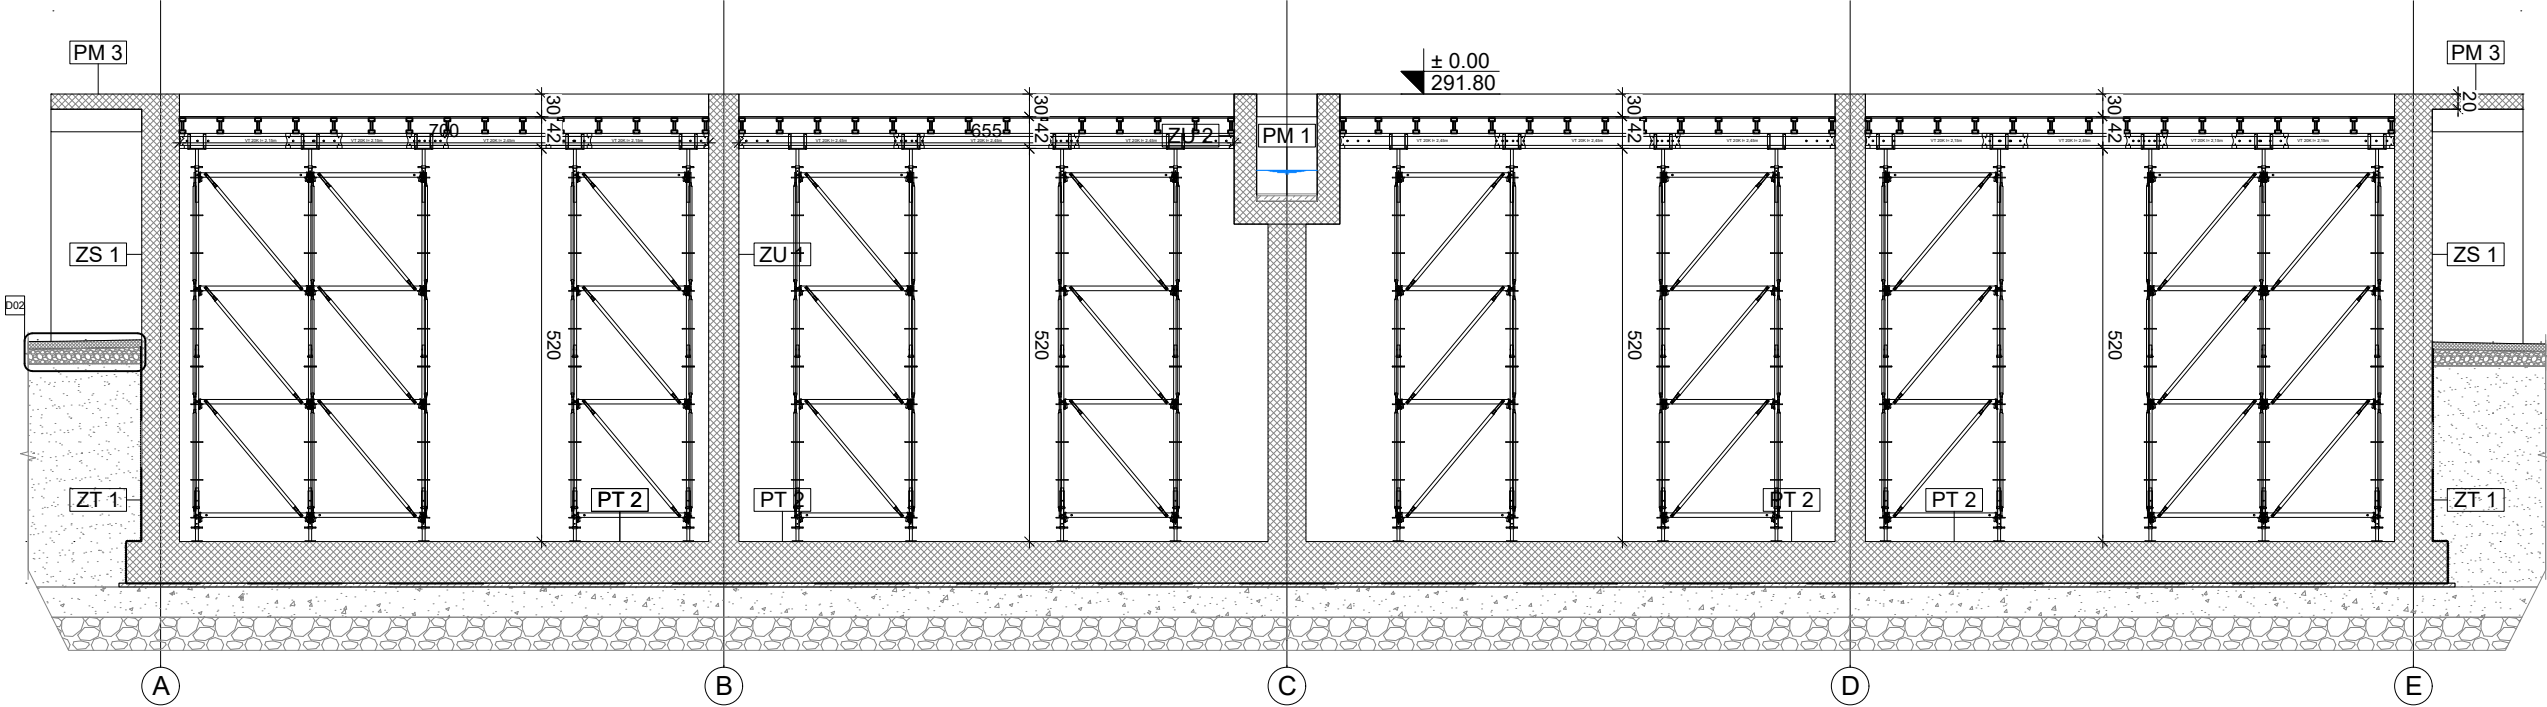



PERI UP Flex | PDF uputstvo za upotrebu

https://link.peri.rs/PERI_UP_Flex_osnovni_elementi-uputstvo_za_upotrebu



0 - | Izrada: Ivona Roso 08.12.2025 | Provera: Goran Jasovic 09.12.2025

Preliminarni crtež

Samo za potrebe ponude



PERI oplata d.o.o. Šimanovci

Zmaja Ognjenog Vuka 2
SR-22310 Šimanovci
Tel.: (+381) 22 408-200

Fax: (+381) 22 408-250
office@peri.rs

Firma	Konstruktiva d.o.o.	Ime	Ivona Roso	Datum	2025-12-08
Projekat	PPOV Sokobanja	Provera	Goran Jasovic		2025-12-09
Sadržaj	Oplata ploče PM2	Autorsko pravo na ovaj crtež i prateću dokumentaciju zadržava firma PERI. Nije dozvoljeno njihovo umnožavanje od strane drugih lica, naročito konkurencije, bez naše saglasnosti.			
Razmera	Broj crteža	List	Revizija		
1:50	53-0009328-A007	2	0		