



JADRAN D.O.O.- Blok 42 Autobuska stanica

Taktovi betoniranja ploče DEO 1-sistem Alphadeck


Osnova na -0,10

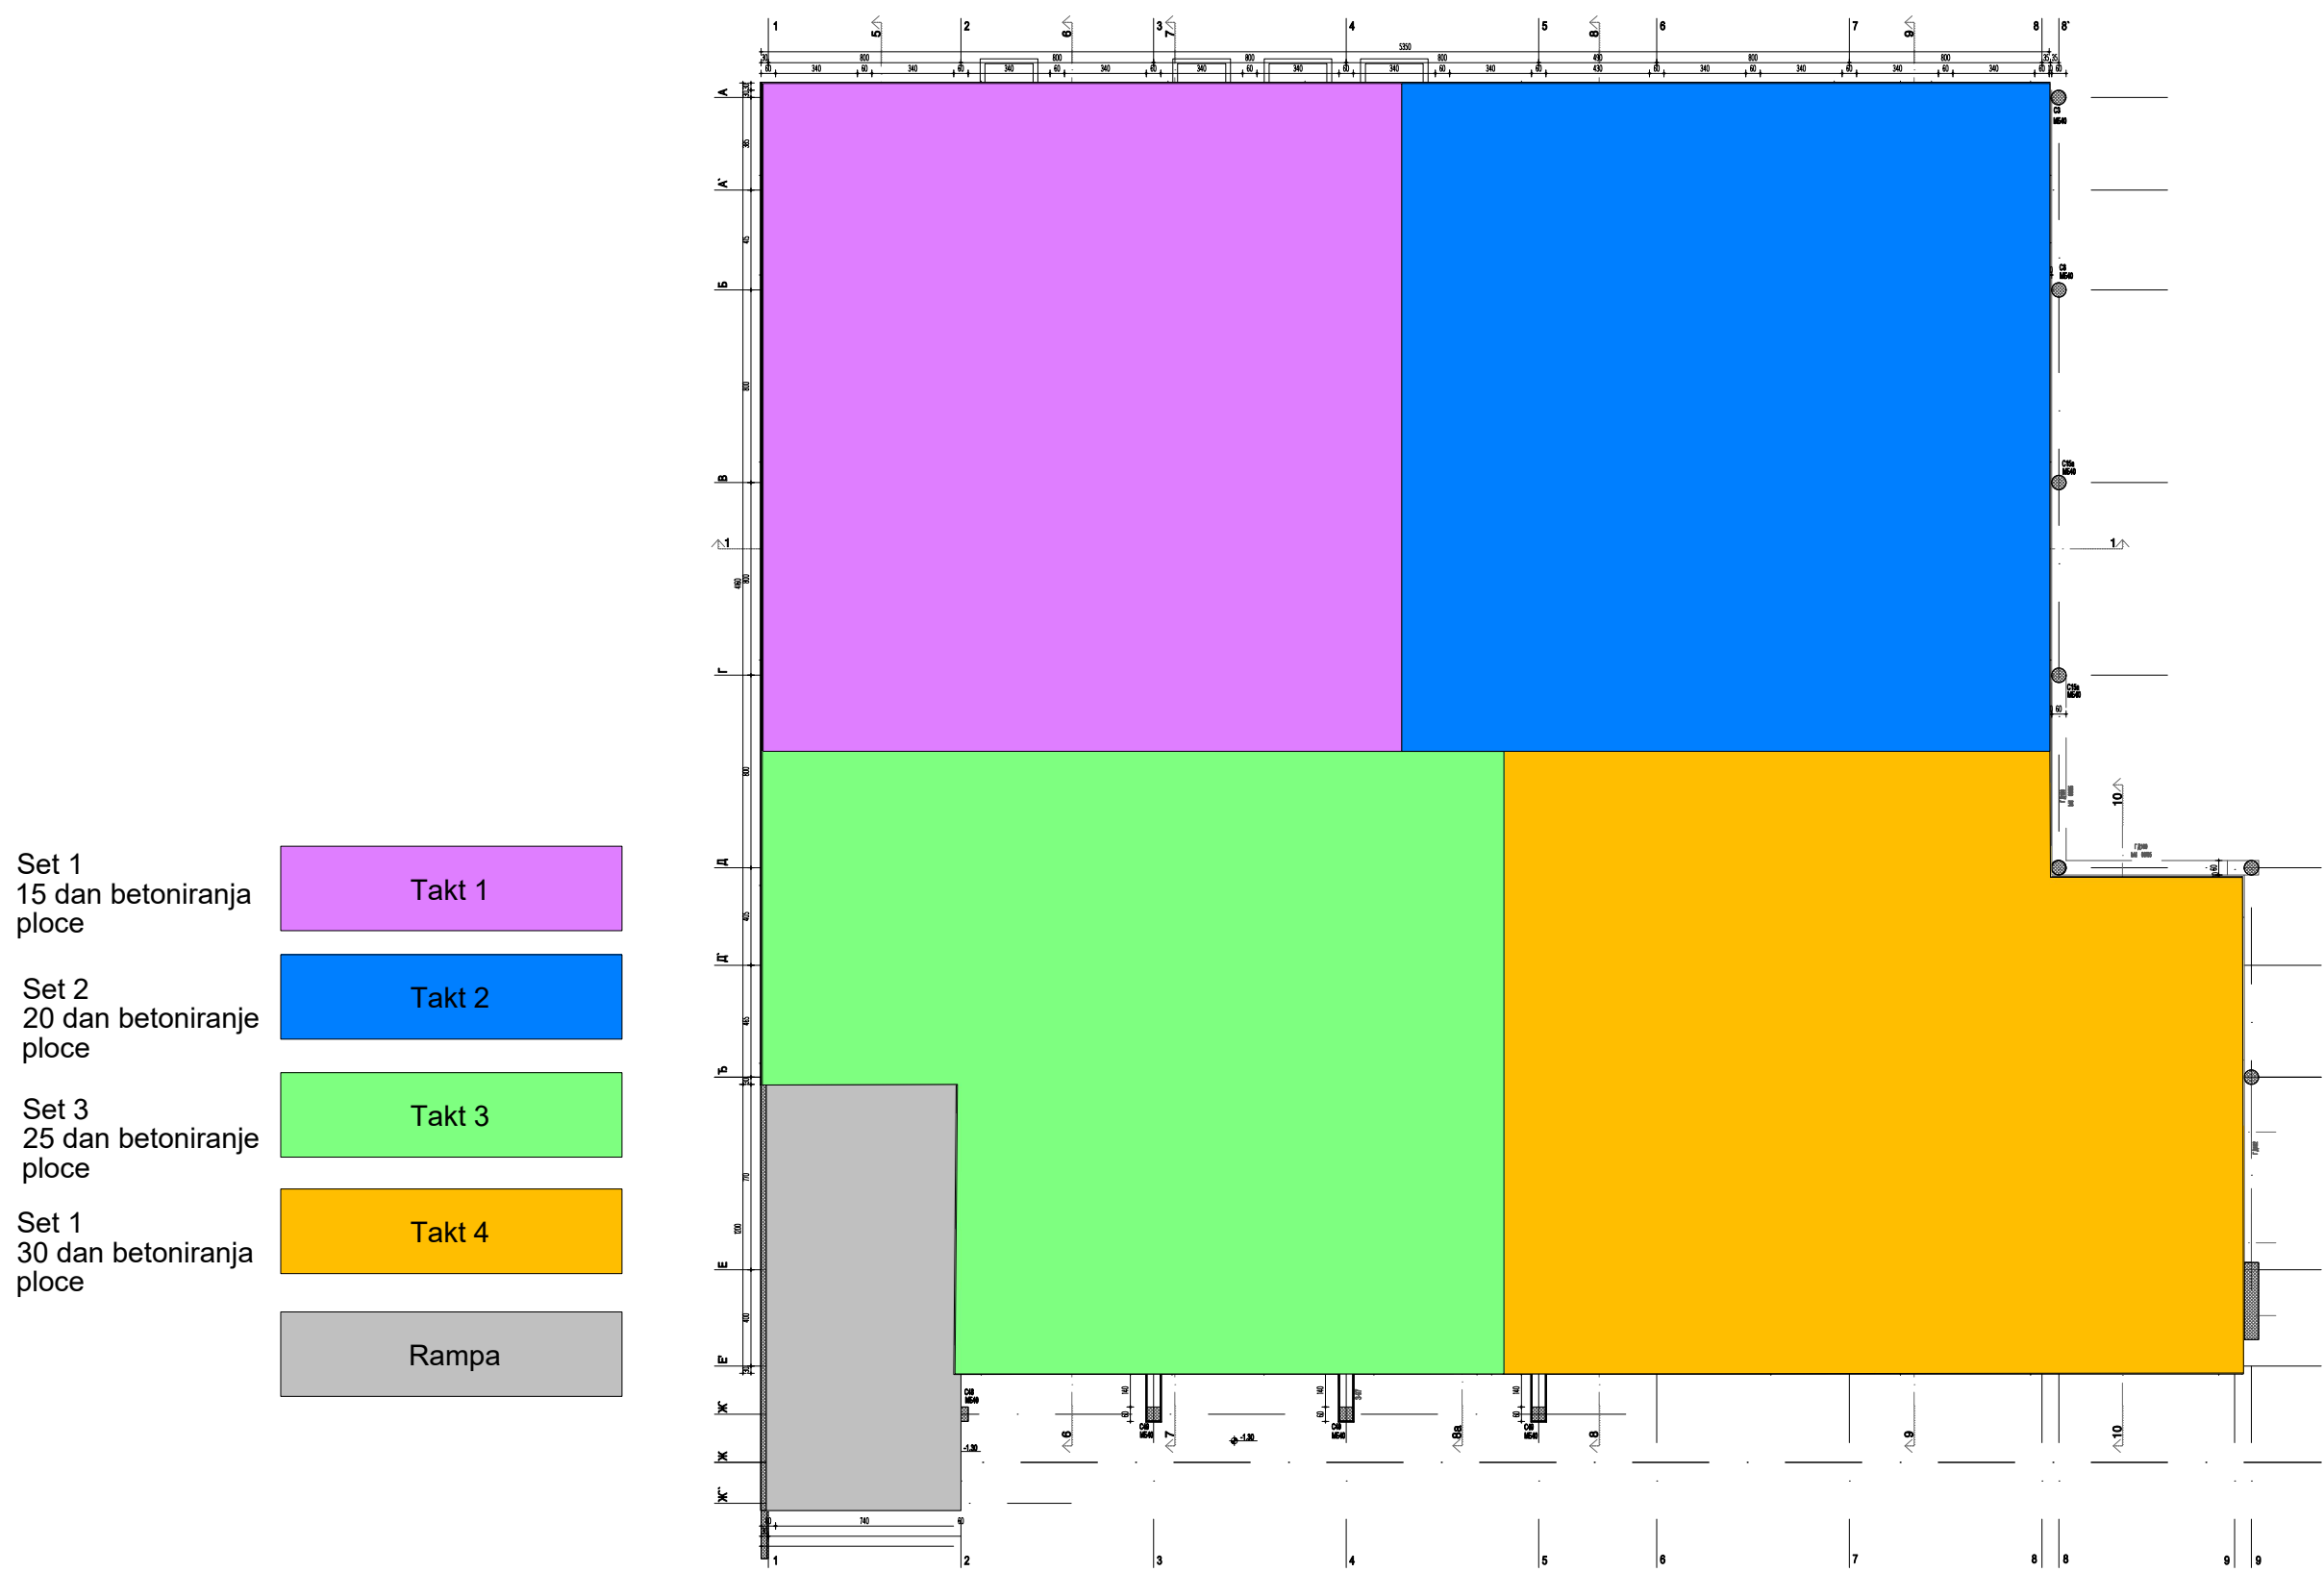


Osnova na +4,90

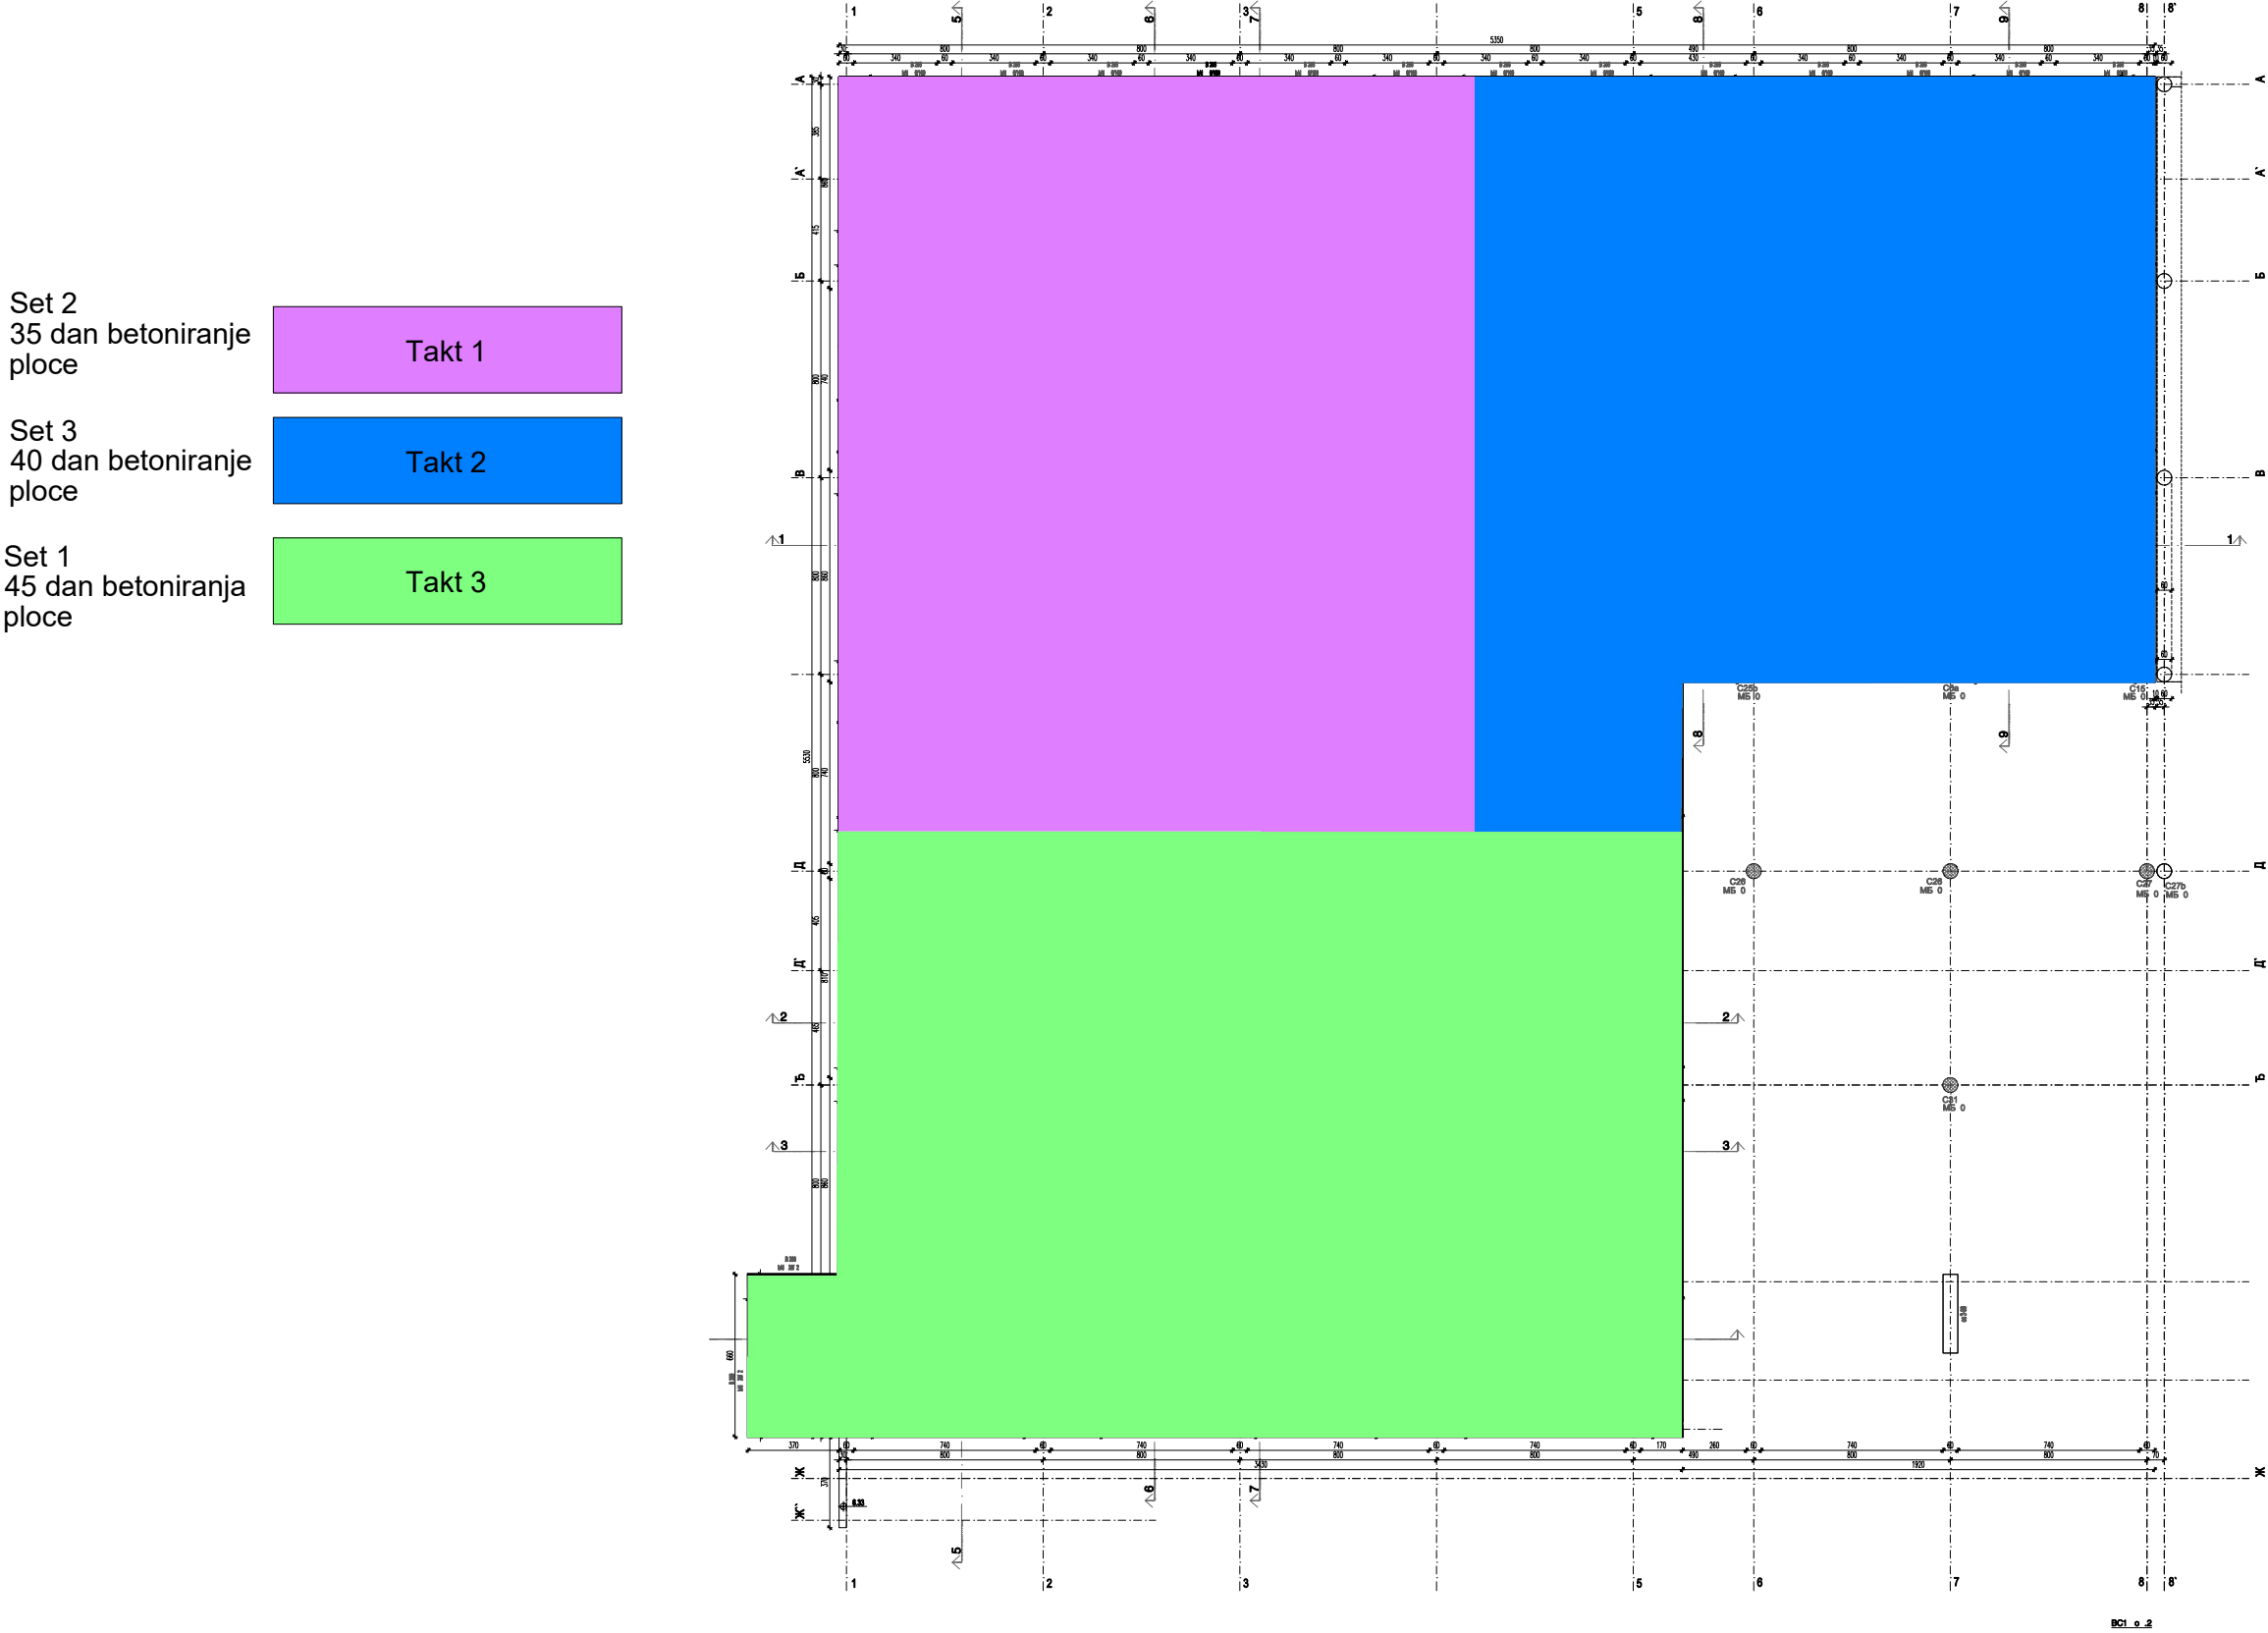

Osnova na +9,40

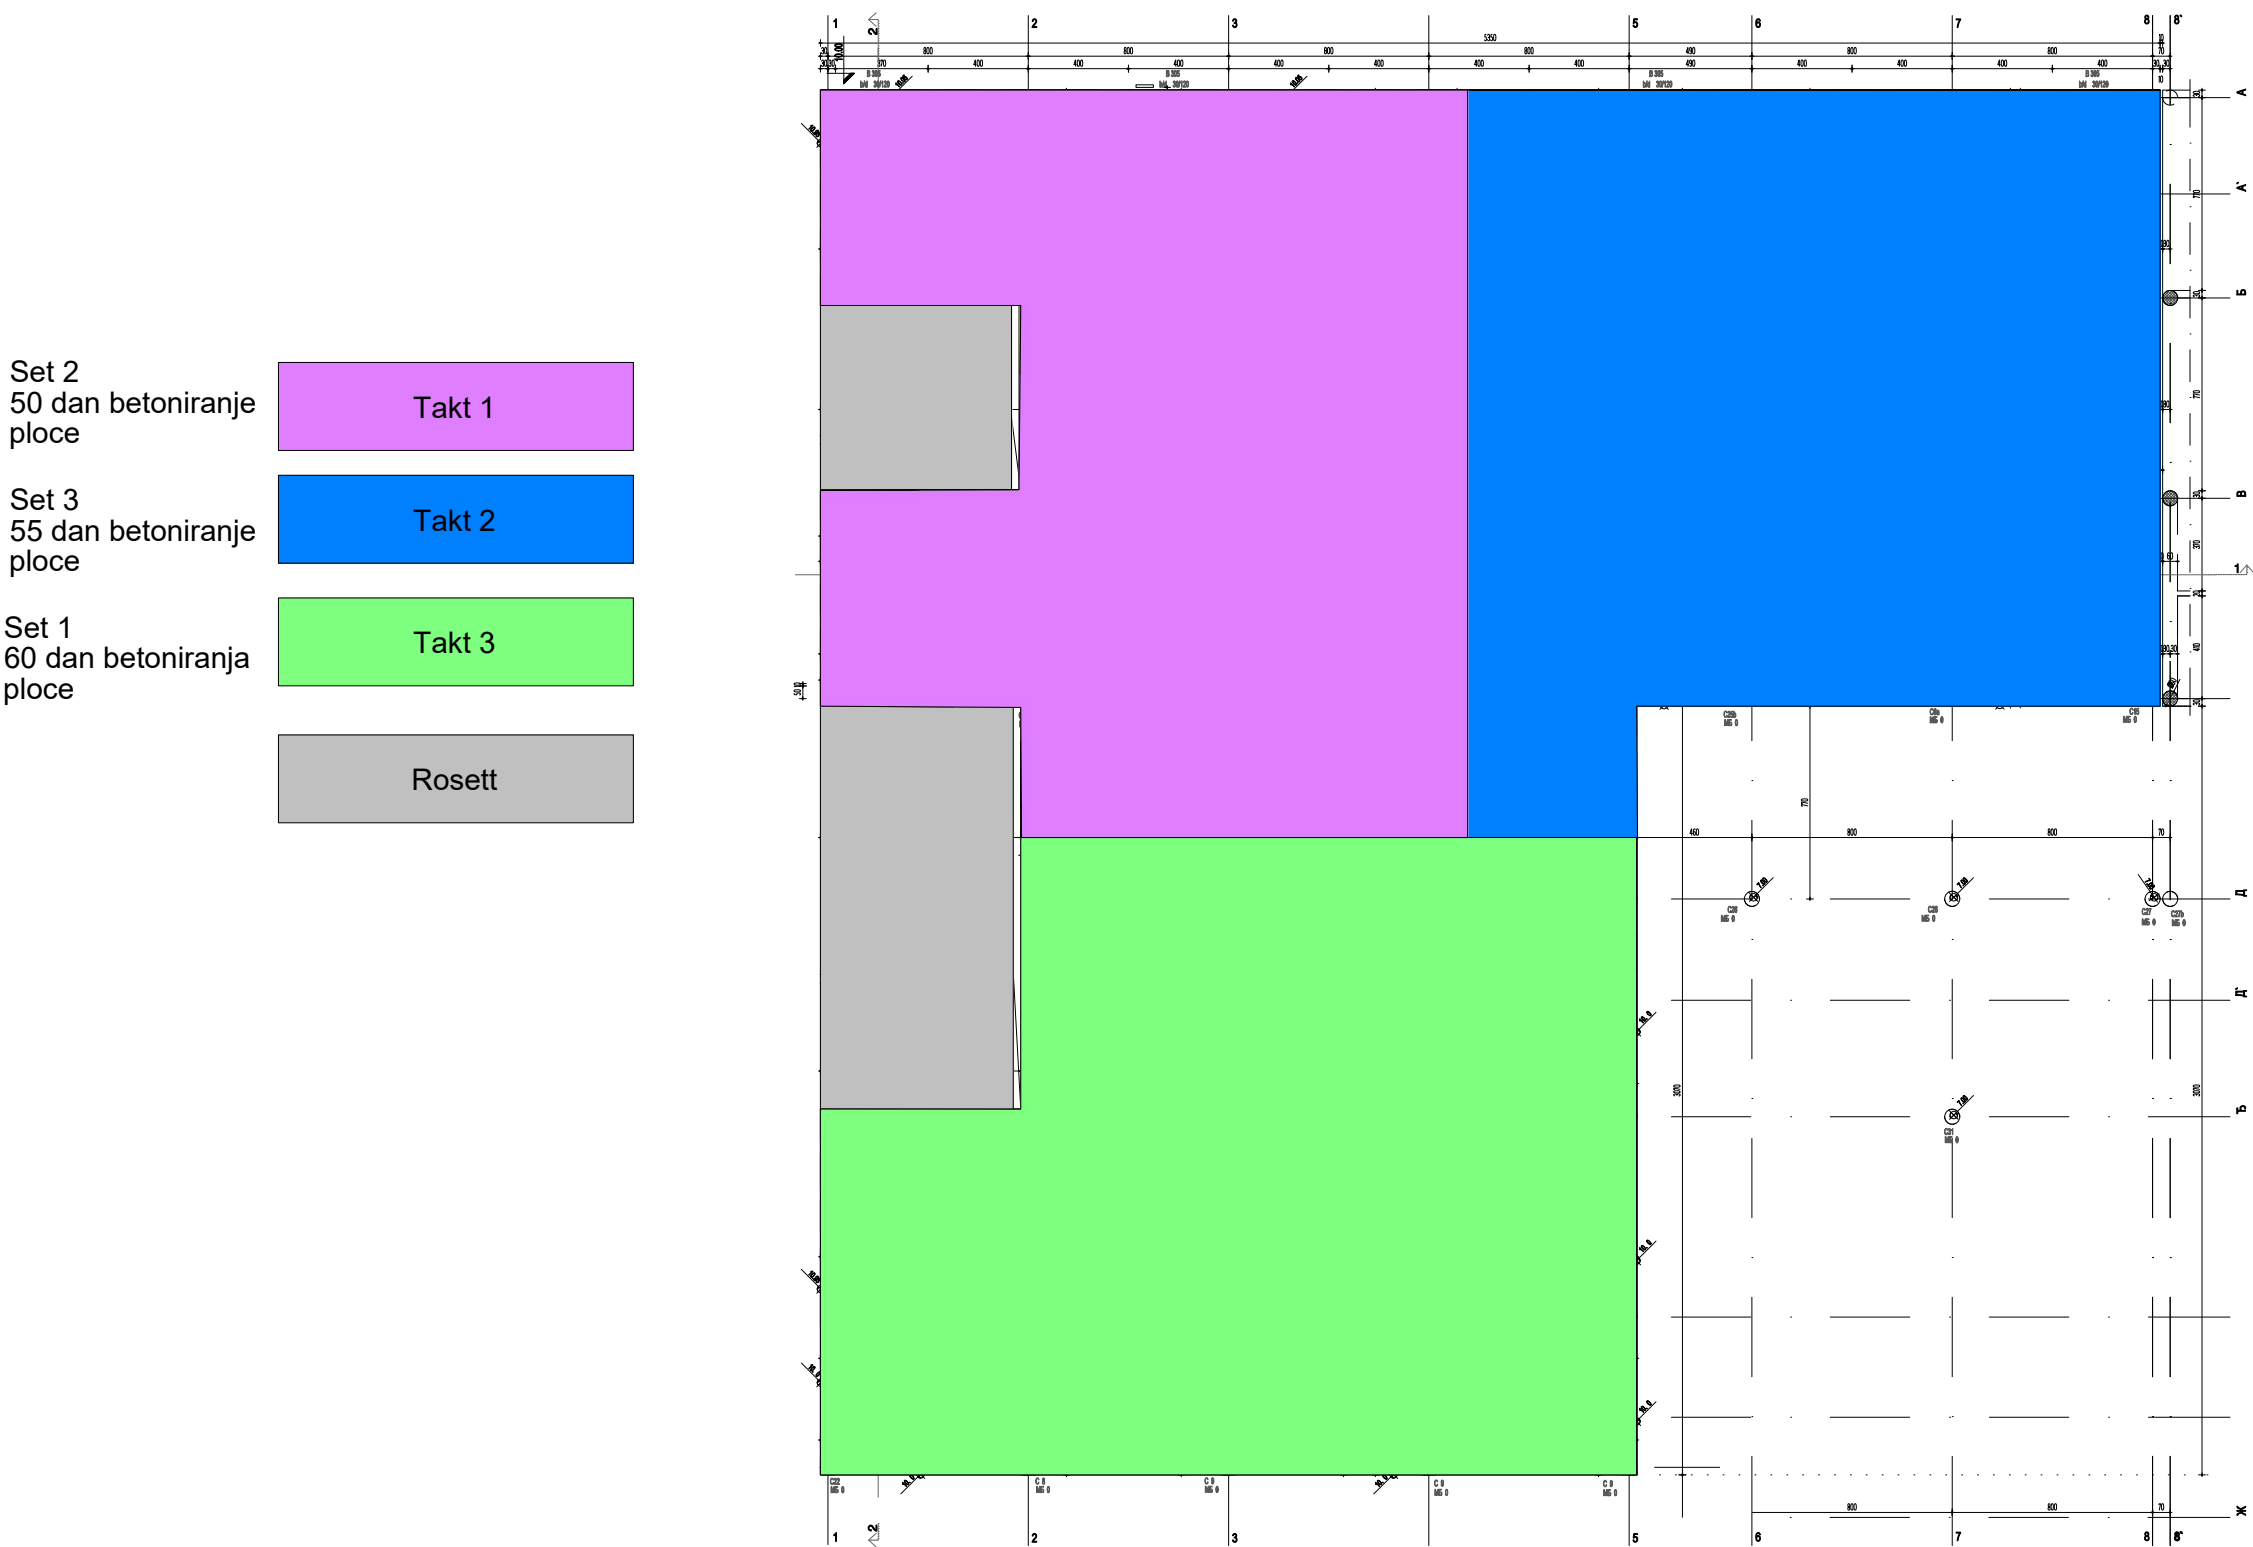

Osnova na +13,10

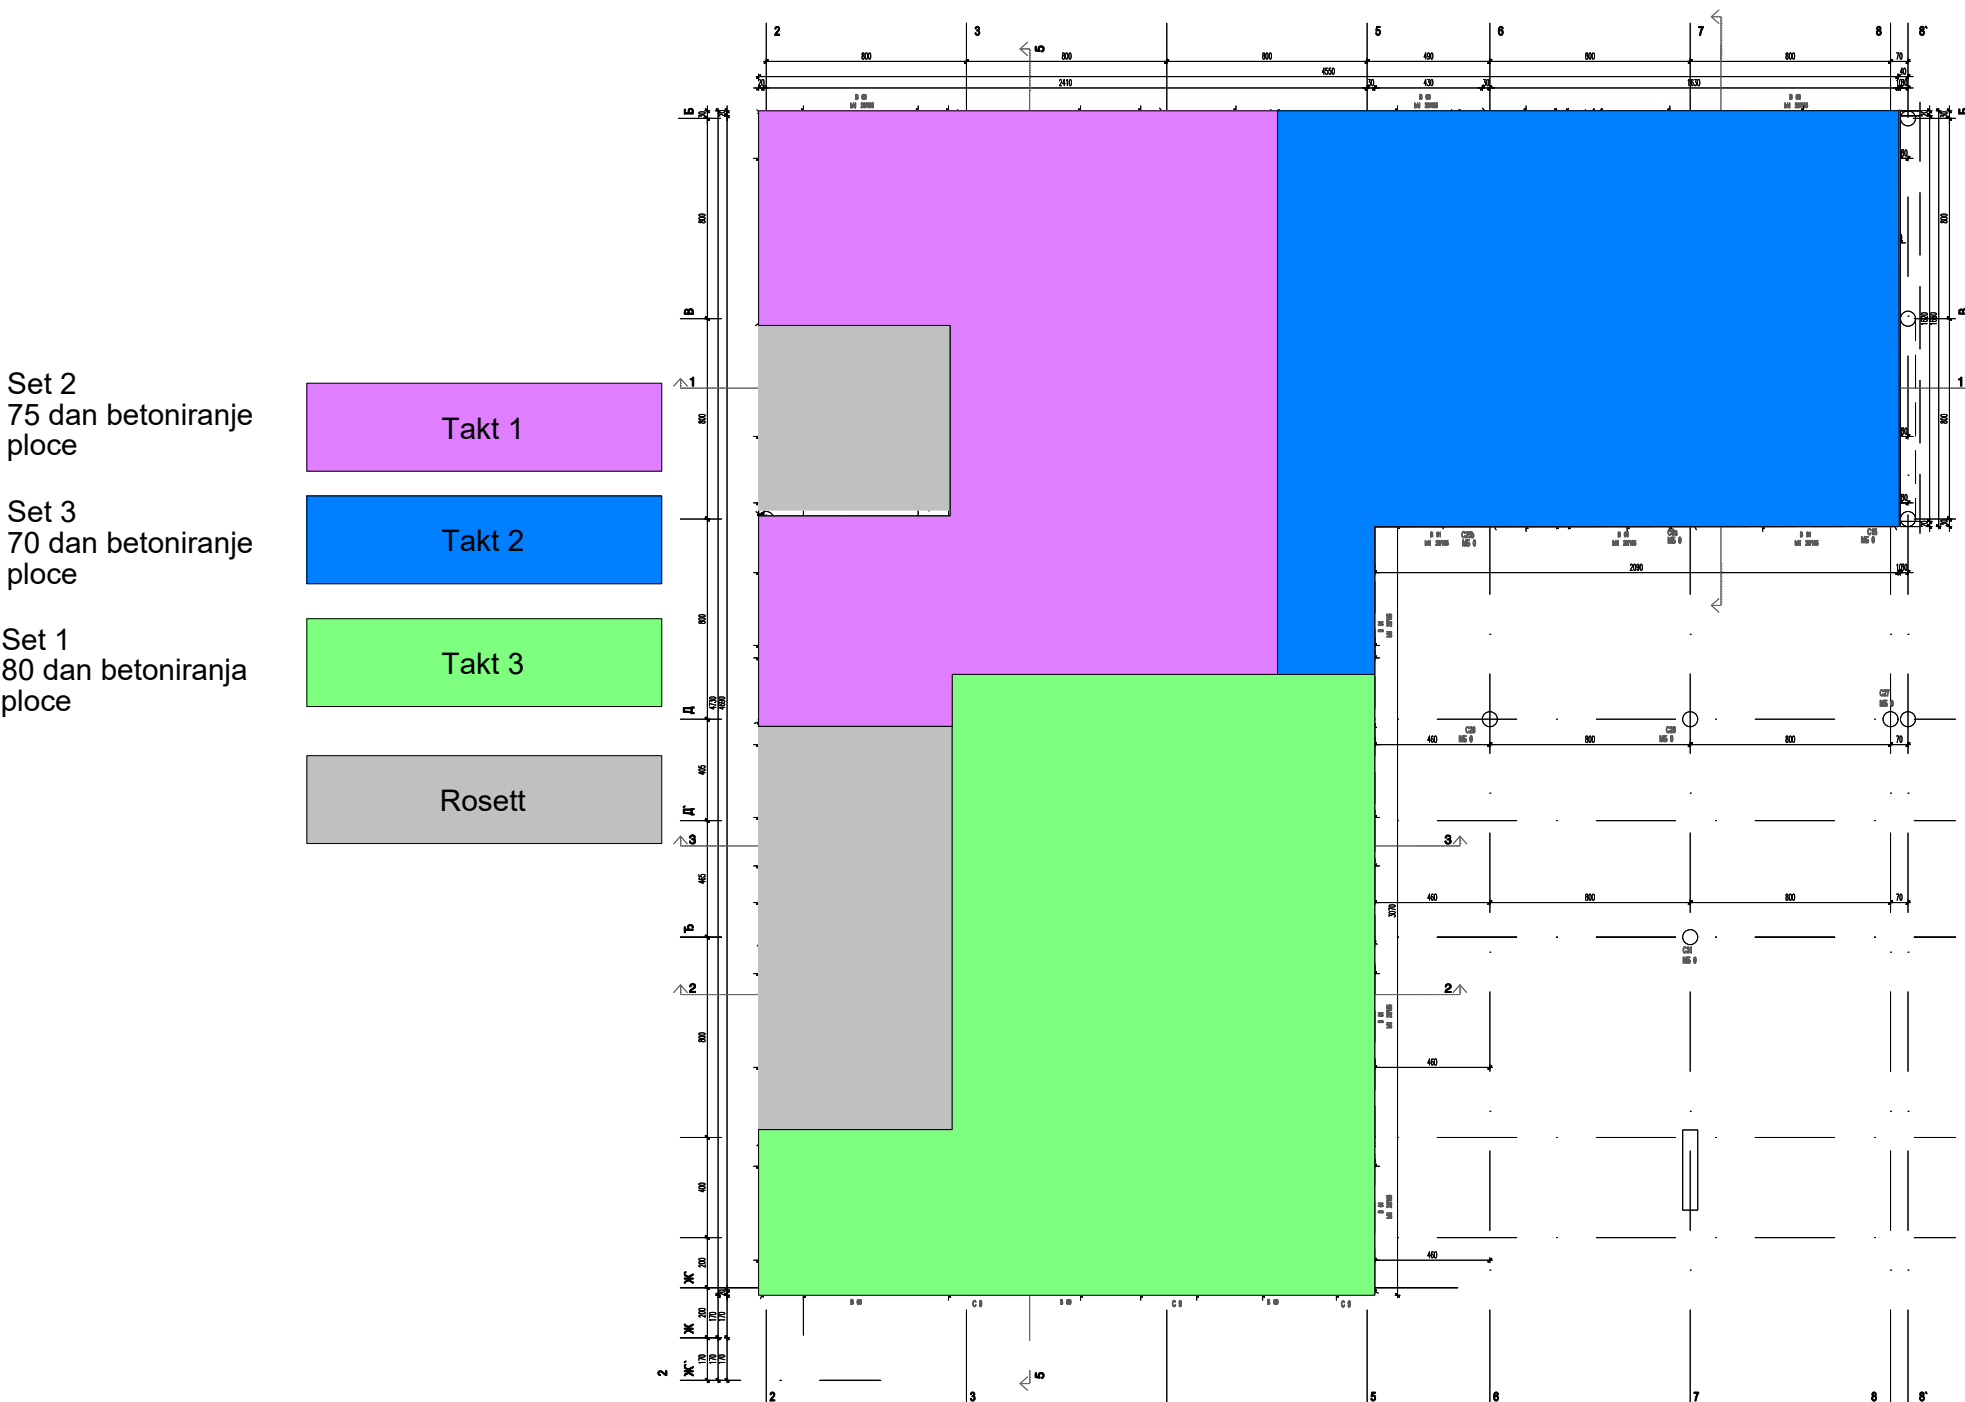

0 - Izrada: Jelena Ceskovic 08.07.2025 Provera: Goran Jasovic 10.12.2025				
Preliminarni crtež				
Samo za potrebe ponude				
		PERI oplate d.o.o. Šimanovci		
		Zmaja Ogrnjenog Vuka 2	Fax: (+381) 22 408-250	
		SR-22310 Šimanovci	office@peri.rs	
		Tel.: (+381) 22 408-200		
Firma	Jadran d.o.o. Beograd		Ime	Datum
Projekat	BAS - Blok 42		Izrada	Jelena Ceskovic 2025-07-08
Sadržaj	Taktovi betoniranja ploce DEO 1		Provera	Goran Jasovic 2025-12-10
			Autorsko pravo na ovaj crtež i prateću dokumentaciju zadržava firma PERI. Nije dozvoljeno njihovo umnožavanje od strane drugih lica, naročito konkurencije, bez naše saglasnosti.	
Razmera	Broj crteža	List	Revizija	
1:50	53-0009393-A001	1	0	