


GPD Krstic d.o.o. - 9737 - Tunel Karadjordjeva

Oplata za prefabrikovane elemente galerije - Sistem DOMINO


Osnovni set - H=125cm

1:25

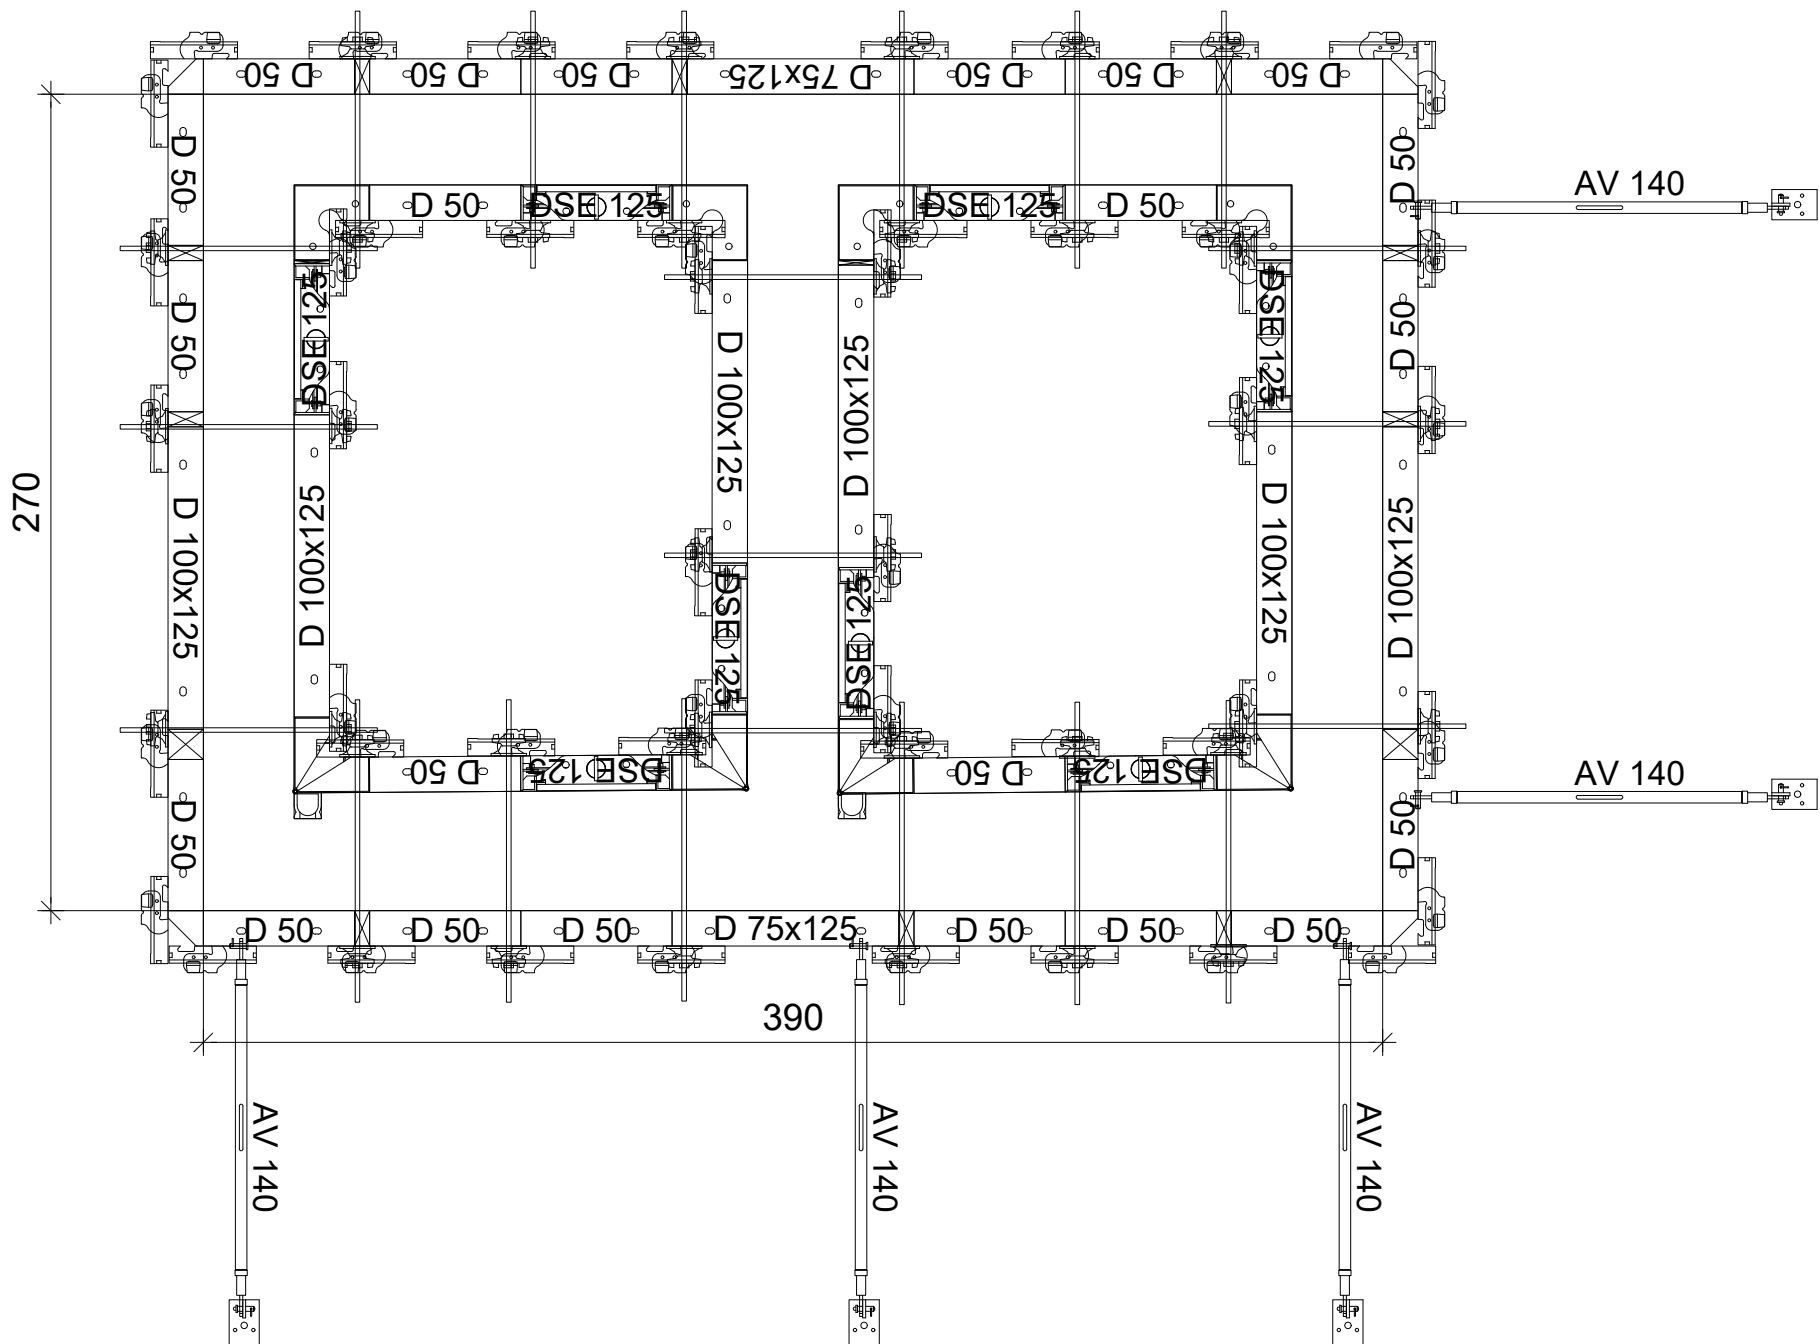


Nastavci - H=125cm

1:25

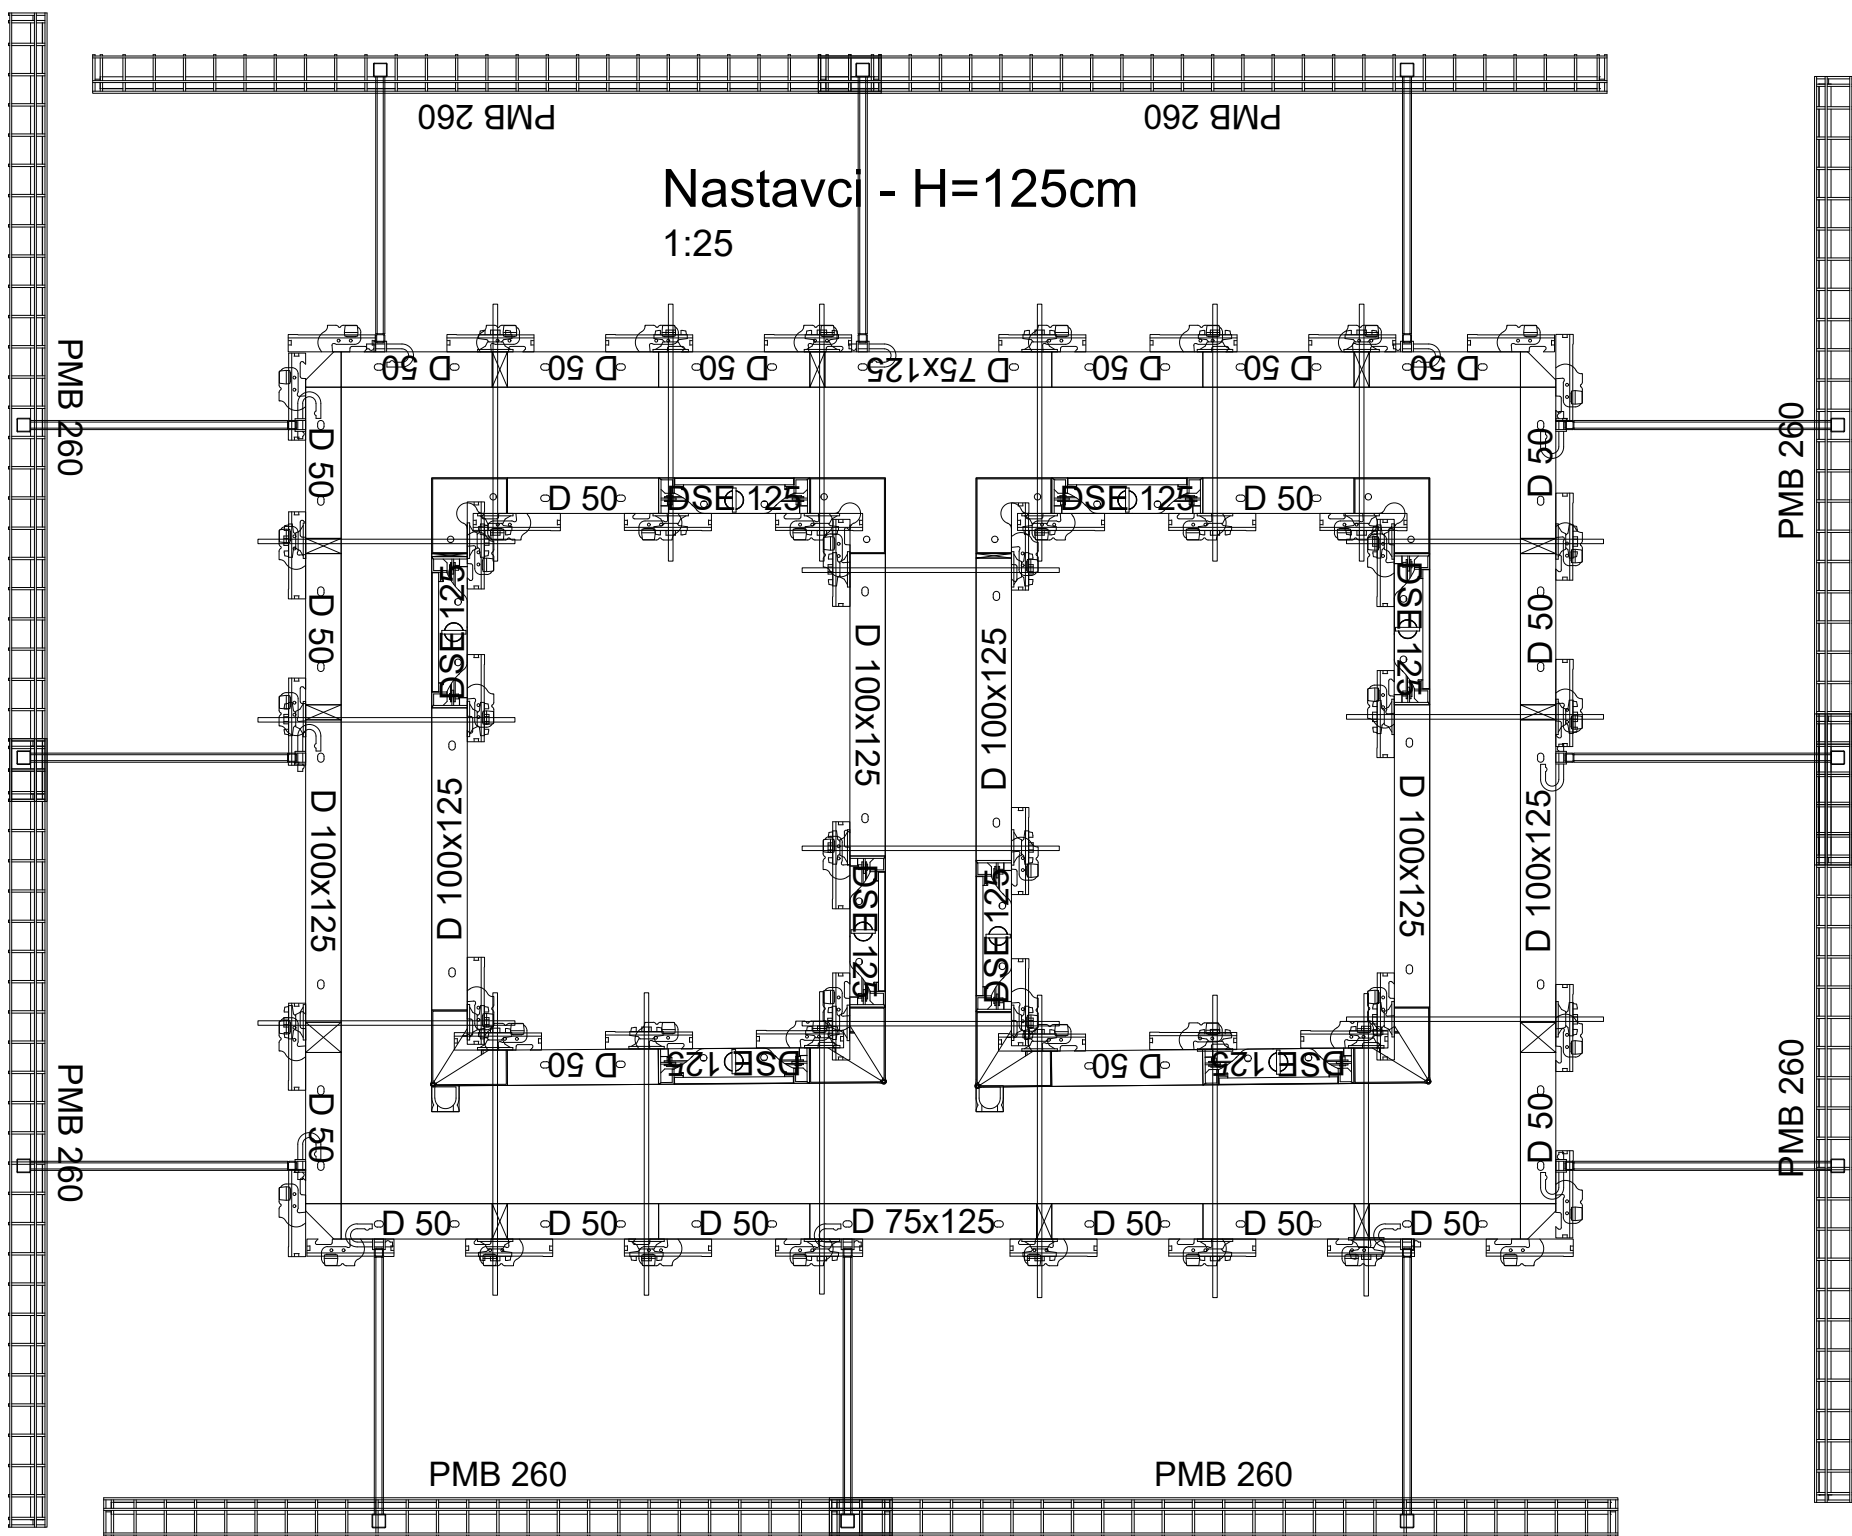

Karakteristični presek

1:25

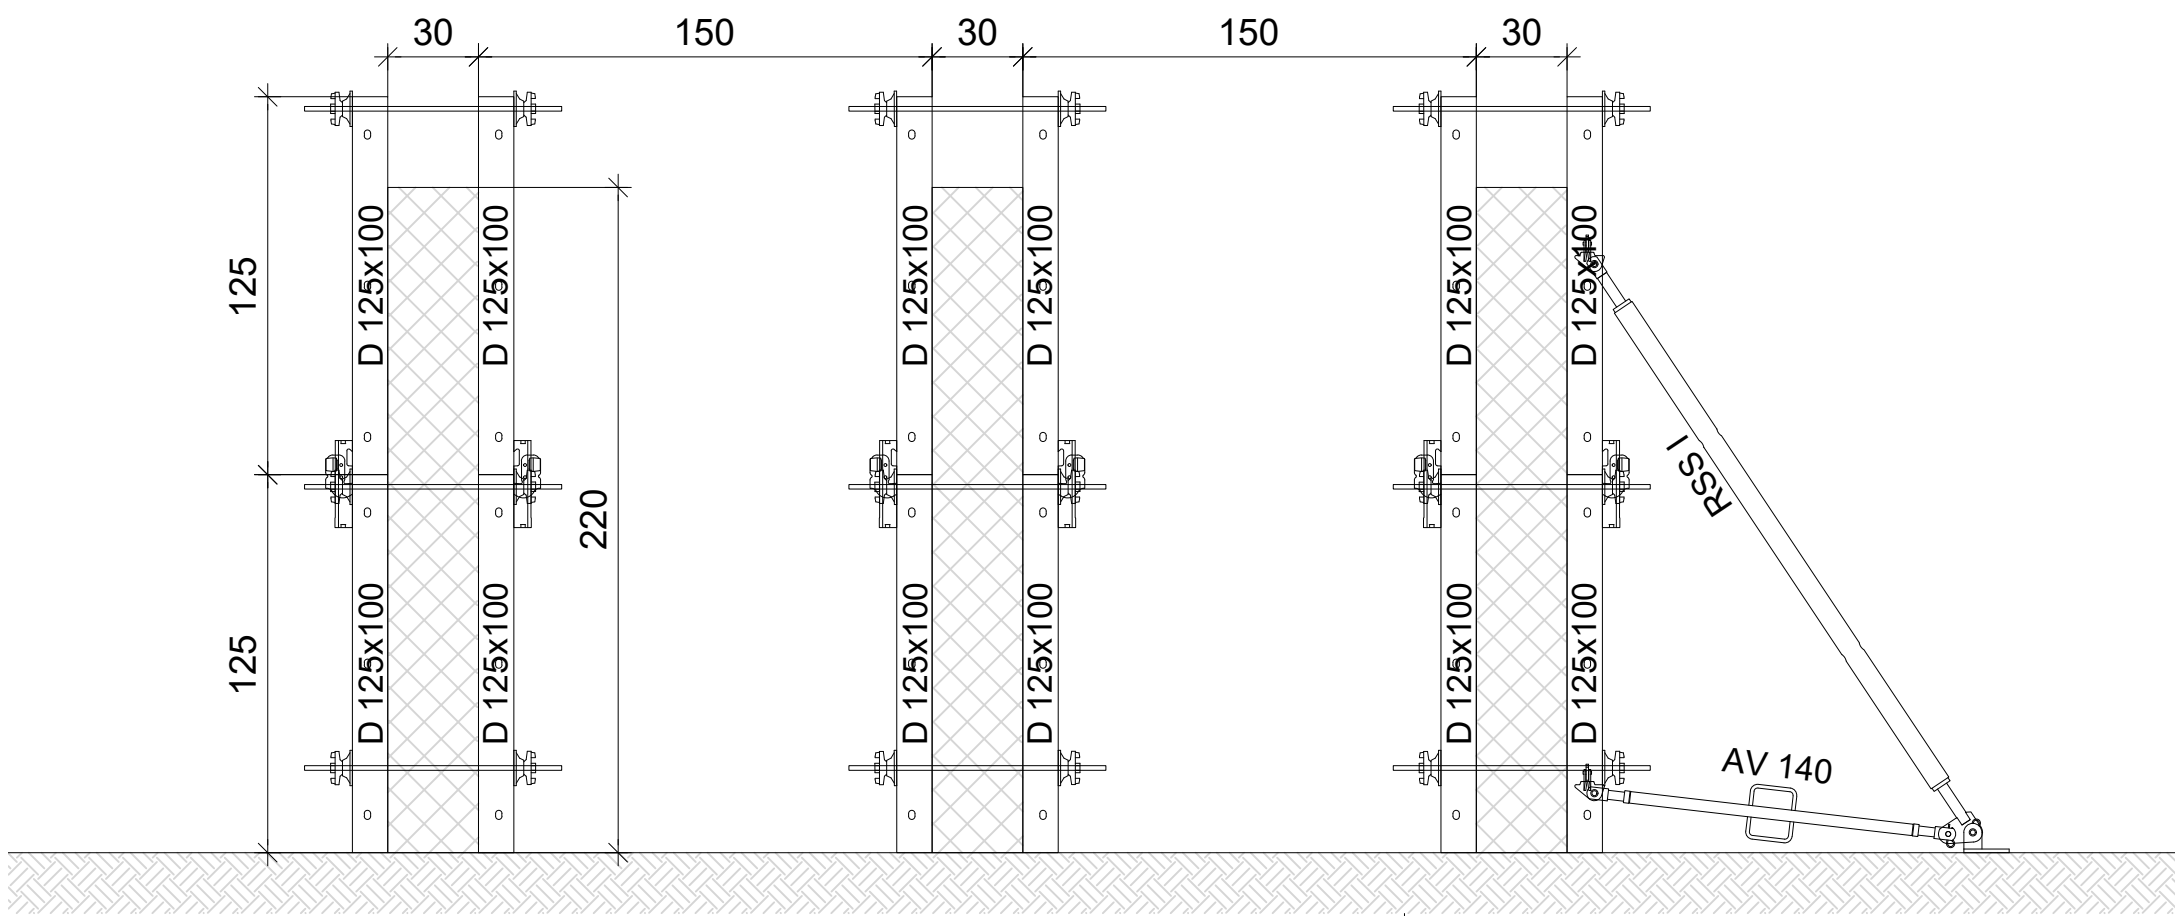



DOMINO ramovska oplata | PDF brošura



<https://link.peri.rs/DOMINO-brosura>

0 - | Izrada: Miodrag Stakic 11.12.2025 | Provera: Goran Jasovic 11.12.2025

Preliminarni crtež

Samo za potrebe ponude



PERI oplata d.o.o. Šimanovci

Zmaja Ognjenog Vuka 2
SR-22310 Šimanovci
Tel.: (+381) 22 408-200

Fax: (+381) 22 408-250
office@peri.rs

Firma	GPD Krstic d.o.o. Surdulica	Ime		Datum	
Projekat	Tunel Karadjordjeva Beograd	Izrada	Miodrag Stakic	2025-12-11	
Sadržaj	Oplata za prefabrikovane elemente galerije-DOMINO Sistem DOMINO	Provera	Goran Jasovic	2025-12-11	
Razmera	Broj crteža 53-0009737-A001	List	1	Revizija	0
					Autorsko pravo na ovaj crtež i prateću dokumentaciju zadržava firma PERI. Nije dozvoljeno njihovo umnožavanje od strane drugih lica, naročito konkurencije, bez naše saglasnosti.