


W.D. Concord West d.o.o. - 7605 - Destilerija Krnjevo

Oplata zidova prizemlja- sistem RUNDFLEX+TRIO

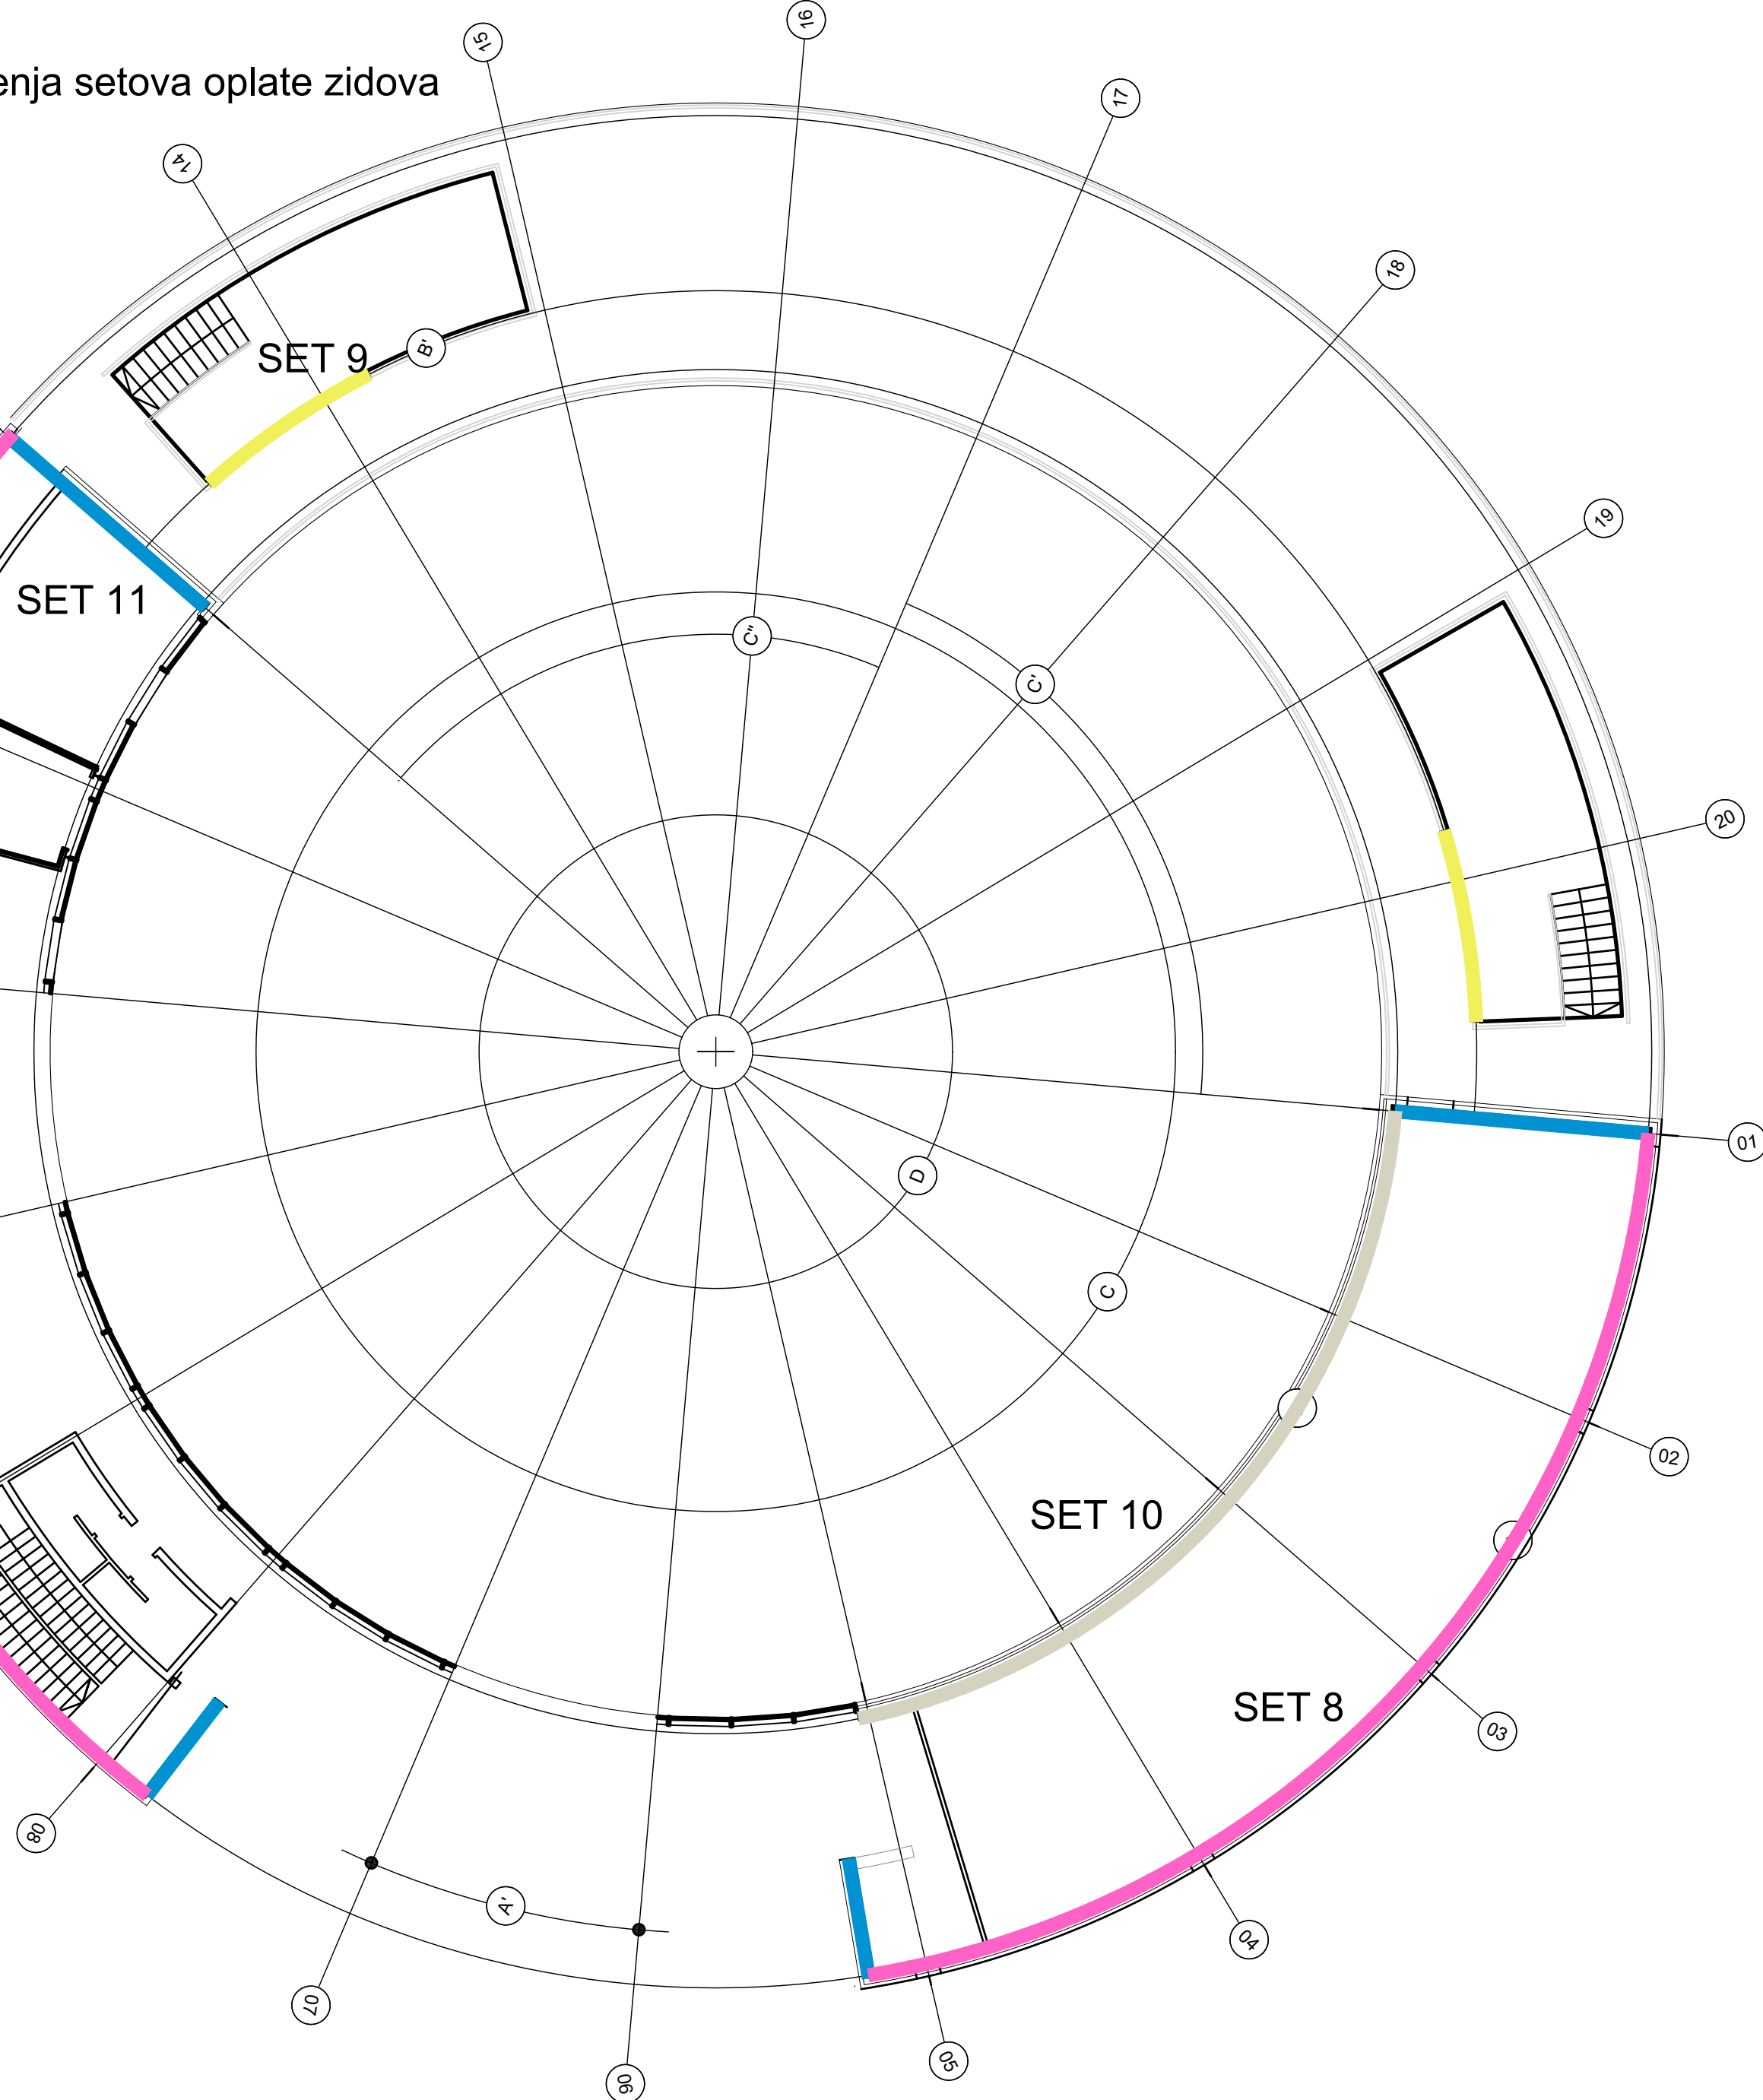

0 - Izrada: Aleksandar Vlaisavljevic 21.03.2023		
Preliminarni crtež		
Samo za potrebe ponude		
		PERI oplata d.o.o. Zmaja Ognjenog Vuka 2 SR-22310 Šimanovci Tel.: (+381) 22 408-200
Firma	W.D. Concord West d.o.o.	
Projekat	Destilerija Krnjevo	
Sadržaj	Oplata zidova prizemlja	
Razmera	Broj crteža	List
1:50	53-0007605-A003	2

U izradi