
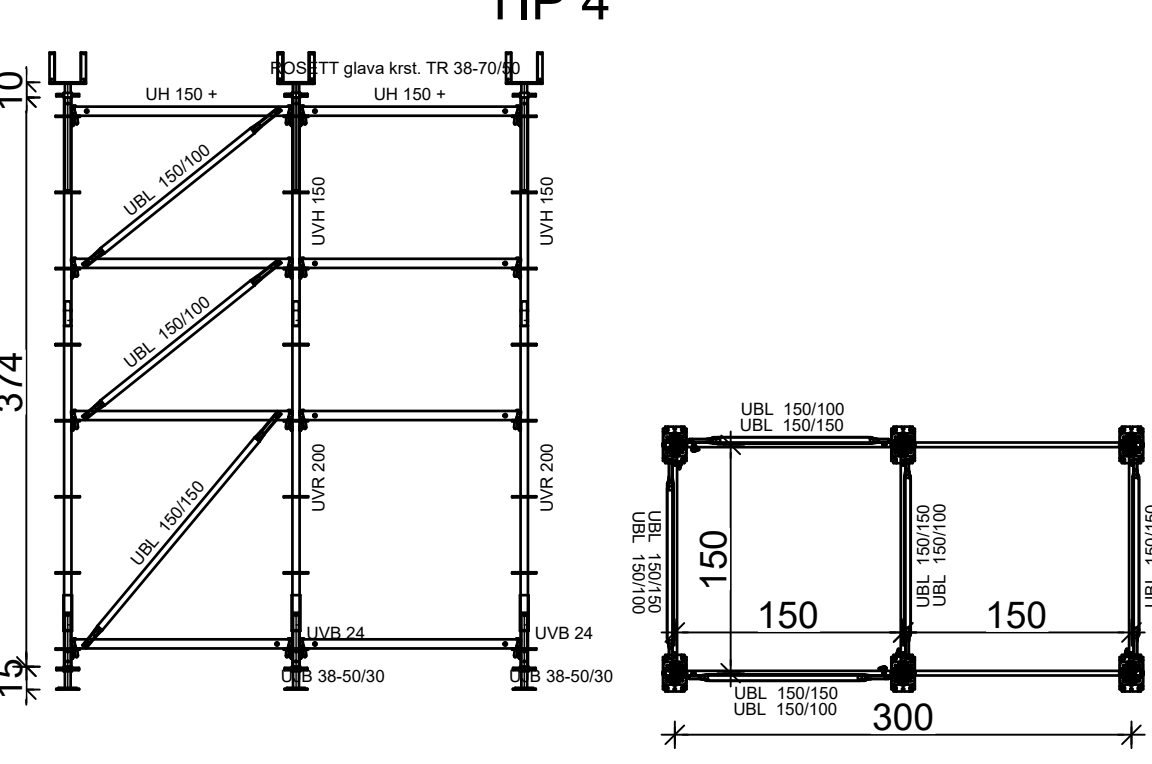
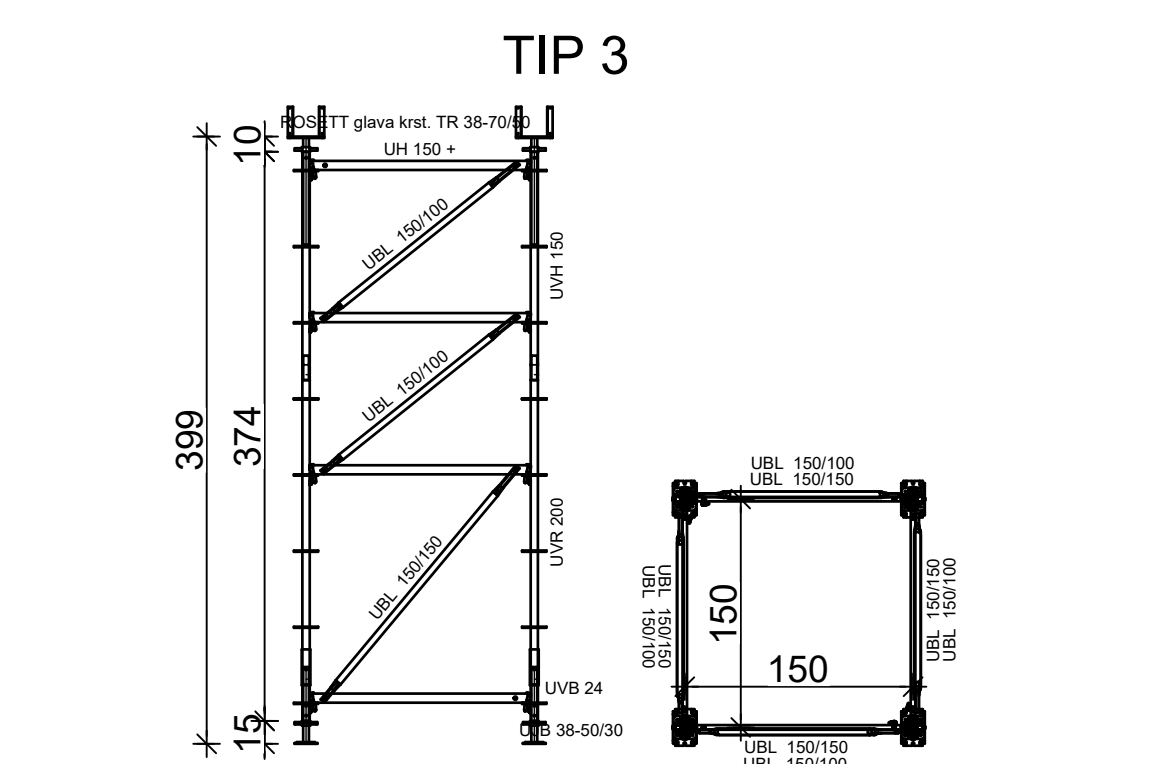
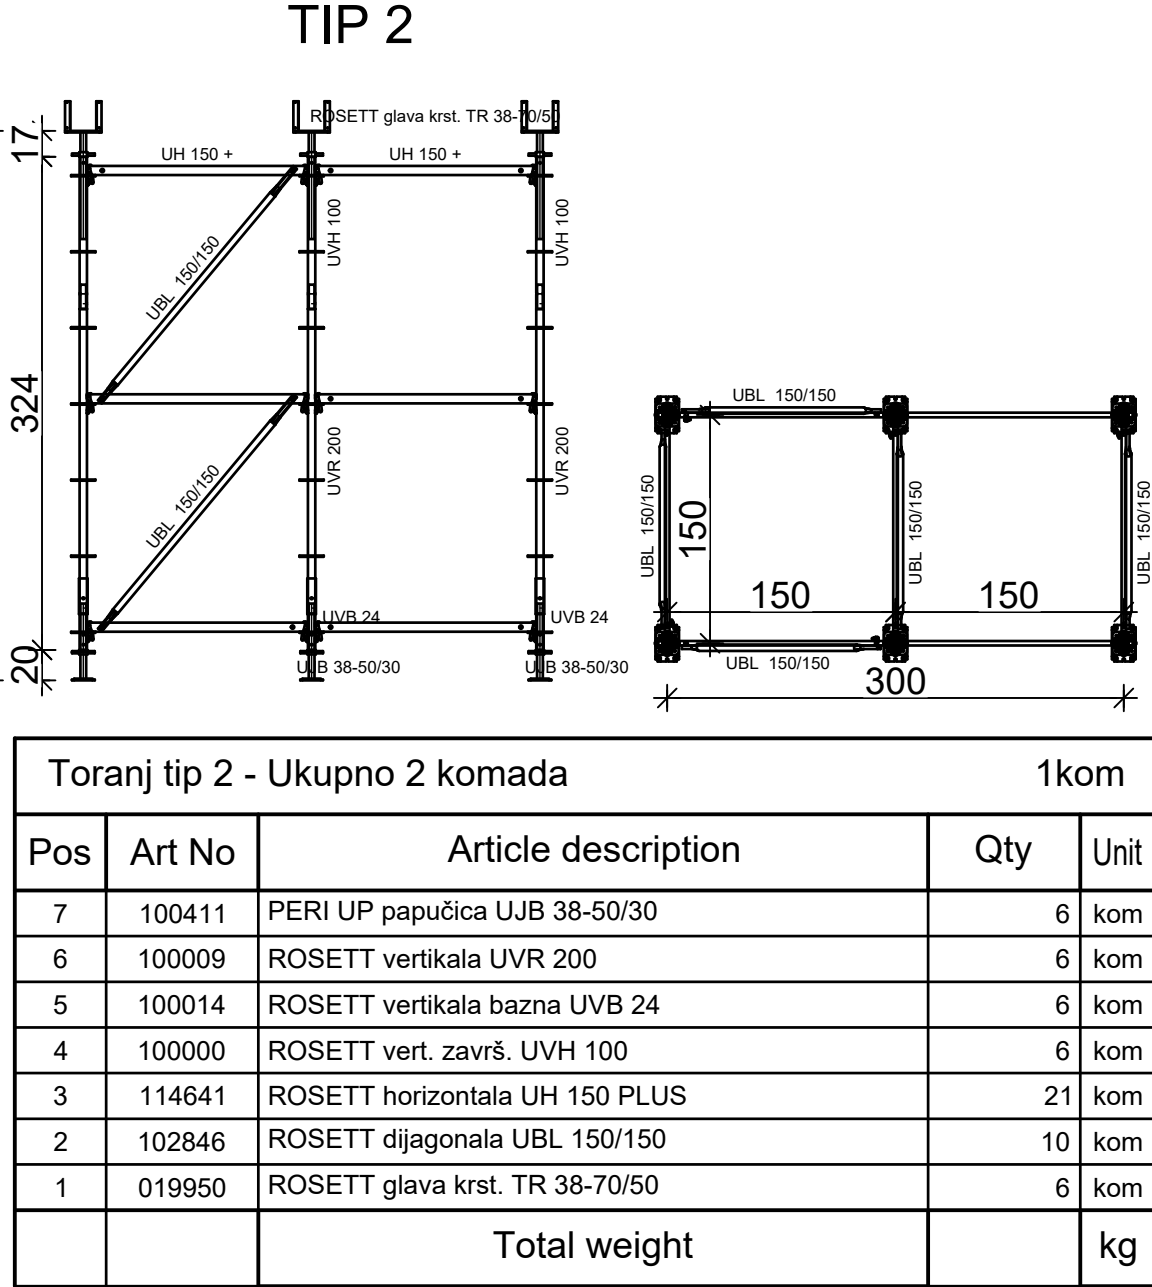
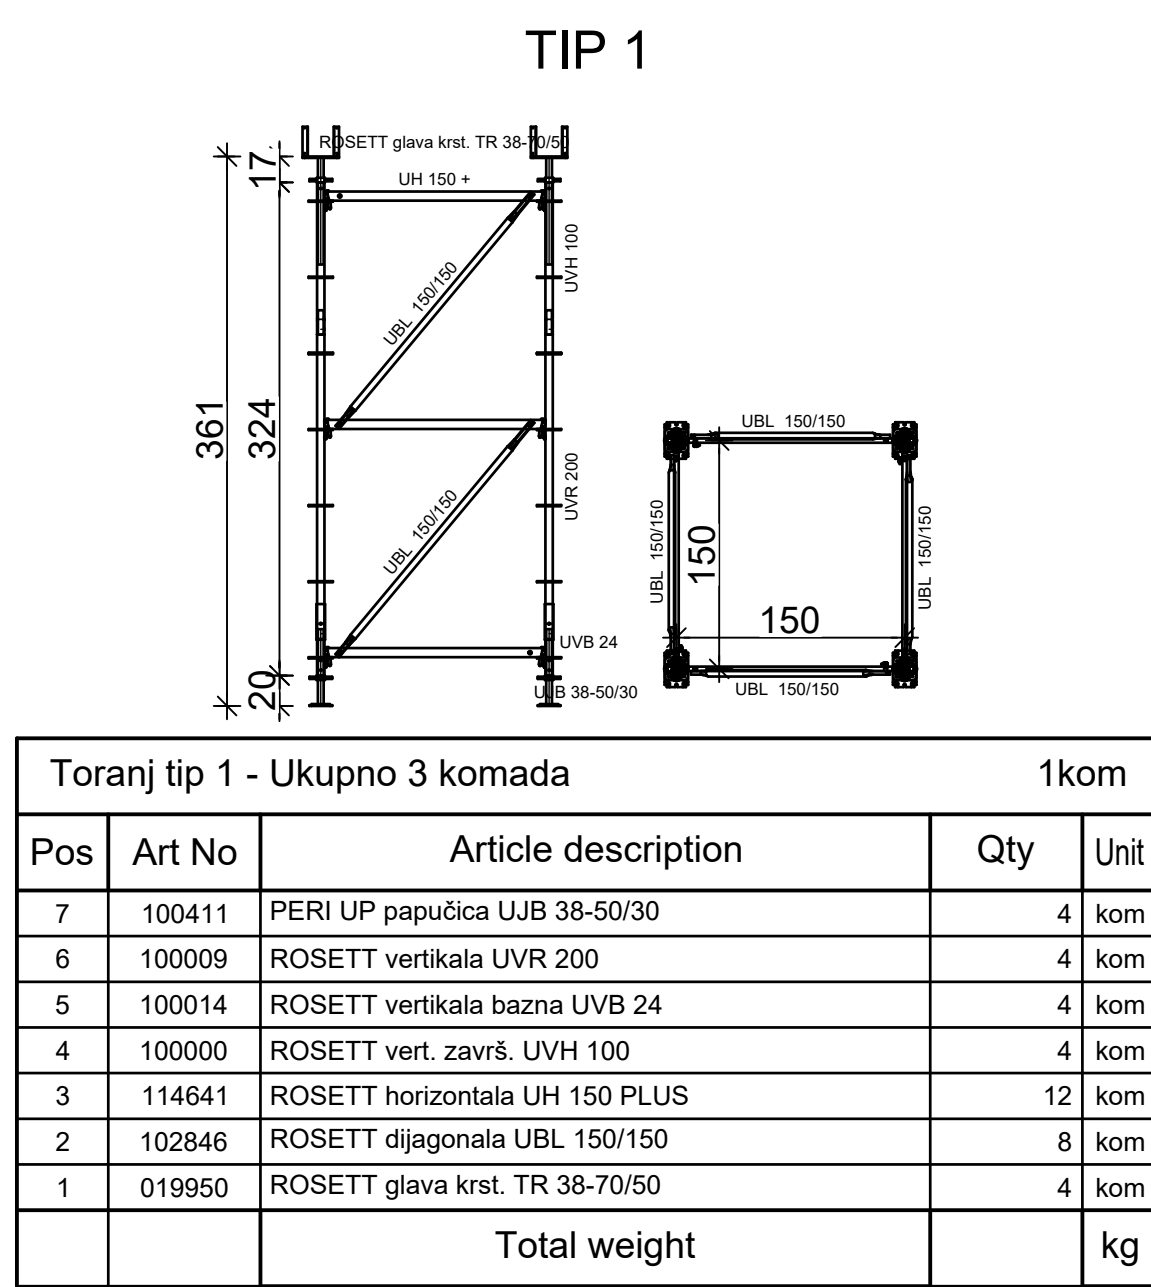


PLAN OPLATE GRED I PLOČE POS 1900 - SISTEMI PERI UP FLEX I MULTIFLEX

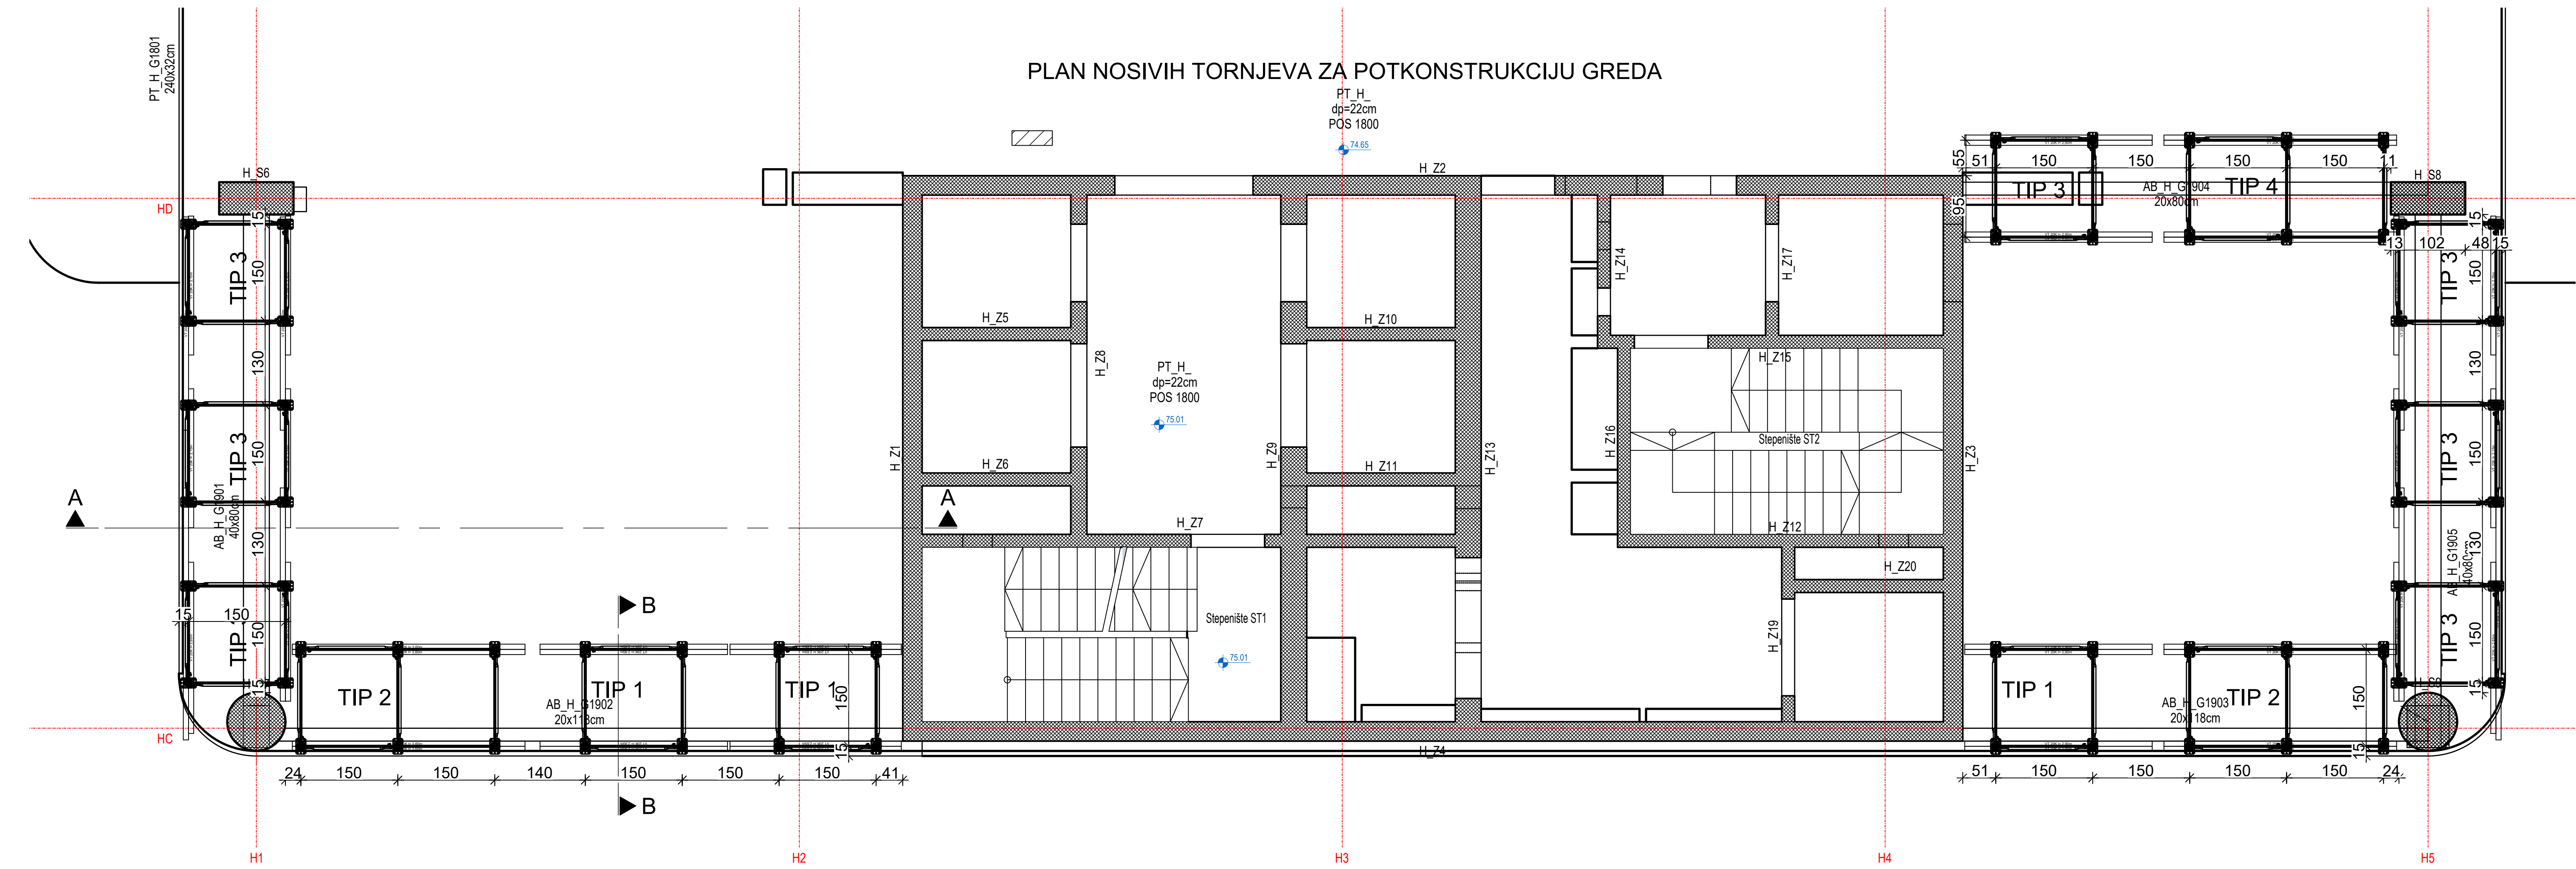


Toranj tip 1 - Ukupno 3 komada					1kom
Pos	Art No	Article description	Qty	Unit	
7	100411	PERI UP papučica UJB 38-50/30	4	kom	
6	100009	ROSETT vertikalna UVR 200	4	kom	
5	100014	ROSETT vertikalna bazna UVB 24	4	kom	
4	100000	ROSETT vert. završ. UVH 100	4	kom	
3	114641	ROSETT horizontalna UH 150 PLUS	12	kom	
2	102846	ROSETT dijagonalna UBL 150/150	8	kom	
1	019950	ROSETT glavna krt. TR 38-70/50	4	kom	
Total weight				kg	

Toranj tip 2 - Ukupno 2 komada					1kom
Pos	Art No	Article description	Qty	Unit	
7	100411	PERI UP papučica UJB 38-50/30	6	kom	
6	100009	ROSETT vertikalna UVR 200	6	kom	
5	100014	ROSETT vertikalna bazna UVB 24	6	kom	
4	100000	ROSETT vert. završ. UVH 100	6	kom	
3	114641	ROSETT horizontalna UH 150 PLUS	21	kom	
2	102846	ROSETT dijagonalna UBL 150/150	10	kom	
1	019950	ROSETT glavna krt. TR 38-70/50	6	kom	
Total weight				kg	

Toranj tip 3 - Ukupno 7 komada					1kom
Pos	Art No	Article description	Qty	Unit	
8	100411	PERI UP papučica UJB 38-50/30	4	kom	
7	100009	ROSETT vertikalna UVR 200	4	kom	
6	100014	ROSETT vertikalna bazna UVB 24	4	kom	
5	100003	ROSETT vert. završ. UVH 150	4	kom	
4	114641	ROSETT horizontalna UH 150 PLUS	16	kom	
3	100055	ROSETT dijagonalna UBL 150/100	8	kom	
2	102846	ROSETT dijagonalna UBL 150/150	4	kom	
1	019950	ROSETT glavna krt. TR 38-70/50	4	kom	
Total weight				kg	

Toranj tip 4 - Ukupno 1 komad					1kom
Pos	Art No	Article description	Qty	Unit	
8	100411	PERI UP papučica UJB 38-50/30	6	kom	
7	100009	ROSETT vertikalna UVR 200	6	kom	
6	100014	ROSETT vertikalna bazna UVB 24	6	kom	
5	100003	ROSETT vert. završ. UVH 150	6	kom	
4	114641	ROSETT horizontalna UH 150 PLUS	28	kom	
3	100055	ROSETT dijagonalna UBL 150/100	10	kom	
2	102846	ROSETT dijagonalna UBL 150/150	5	kom	
1	019950	ROSETT glavna krt. TR 38-70/50	6	kom	
Total weight				kg	

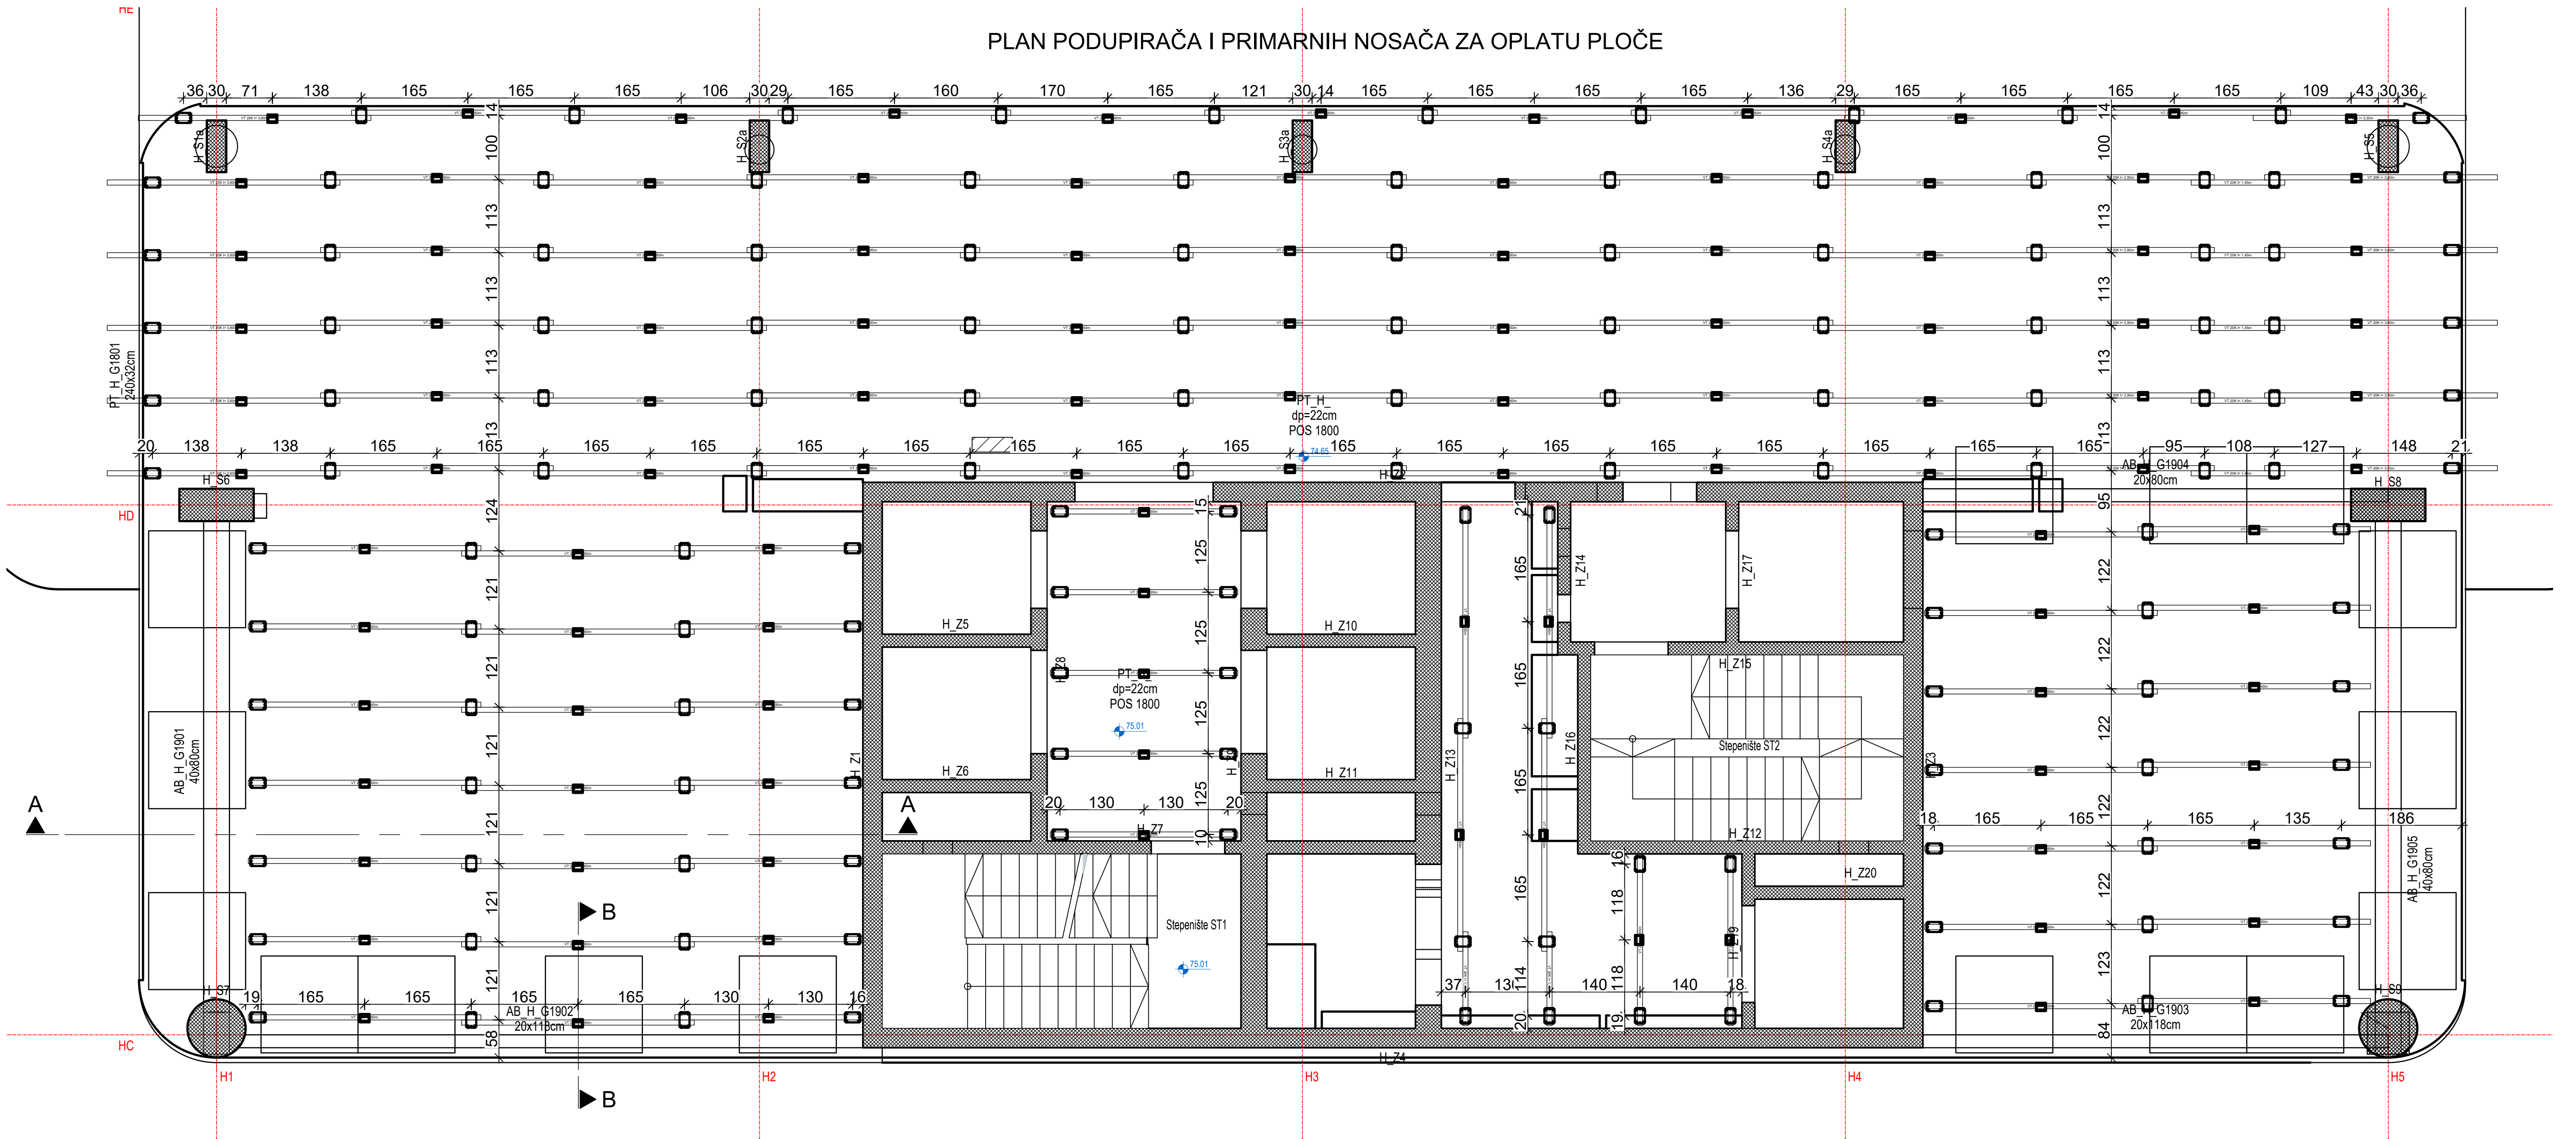

MULTIFLEX oplata ploča

PDF uputstvo za upotrebu

https://link.peri.rs/MULTIFLEX-uputstvo_za_upotrebu

PERI UP Flex toranj

PDF uputstvo za upotrebu

https://link.peri.rs/PERI_UP_Flex_toranj-uputstvo_za_upotrebu

MULTIFLEX oplata ploča

PDF brošura

<https://link.peri.rs/MULTIFLEX-brosura>

PERI UP modulama skela

PDF brošura

https://link.peri.rs/PERI_UP_modulama_skela-brosura

0 - | Izradio: Milan Ilić 09.12.2025 | Provjera: Goran Jasović 09.12.2025

Crtež za izvođenje

PERI

PERI oplata d.o.o. Šimanovci

Zmajeva Ograjevog Vukla 2

58-22310 Šimanovci

Tel.: (+381) 22 408-200

Fax: (+381) 22 408-250

office@peri.rs

Firma

Zop Inženjering d.o.o.

Projektat

Delta Distrikt

Sadržaj

Plan oplata greda i ploče pos 1900 (2)

Razmera

1:50

Ime

Milan Ilić

Ime

Goran Jasović

Ime

0

Time

2025-12-09

Time

2025-12-09

Time

0

Datum

2025-12-09

Datum

2025-12-09

Datum

0

Autorizirano pravo na ovaj crtež i prateću dokumentaciju zaštićeno firmom PERI. Nije dozvoljeno njihovo umnožavanje od strane drugih lica, naročito konkurencije, bez naše saglasnosti.