



Power Construction Corporation of China - 8613 - Expo 2027
Staircase substructure in axes 25 - system PERI UP Flex - Drawing 2

Tower types:


Tower Type 101
1:50

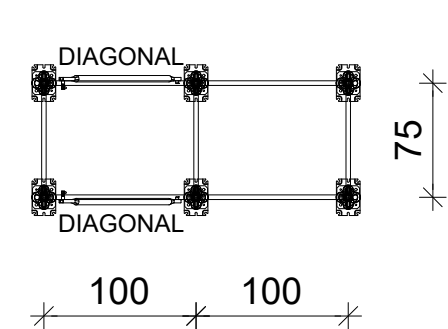


Tower Type 103
1:50

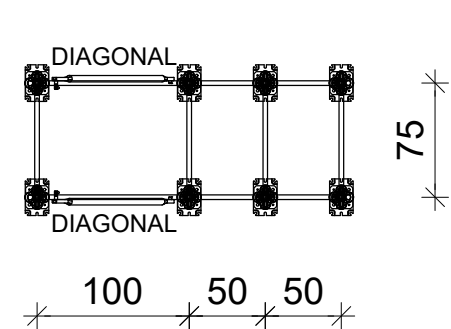


Tower Type 105
1:50

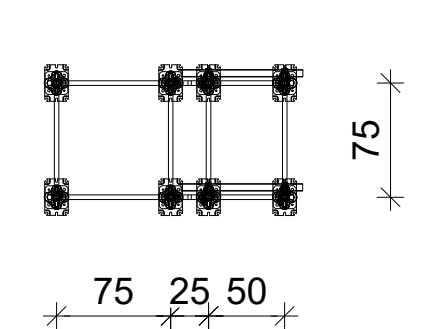


Tower Type 107
1:50

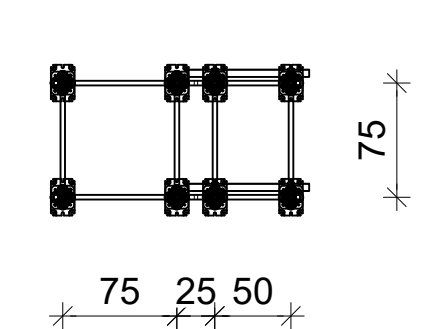









Tower Type 109
1:50

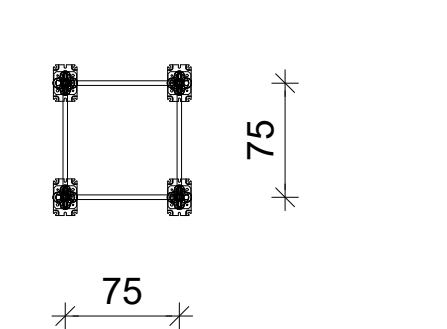

Tower Type 111
1:50

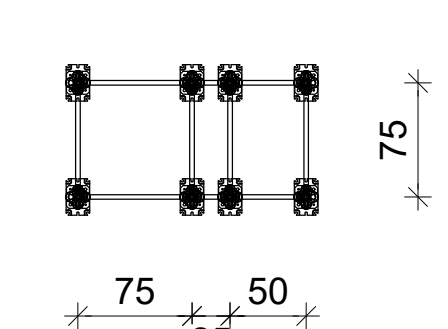

Tower Type 113
1:50

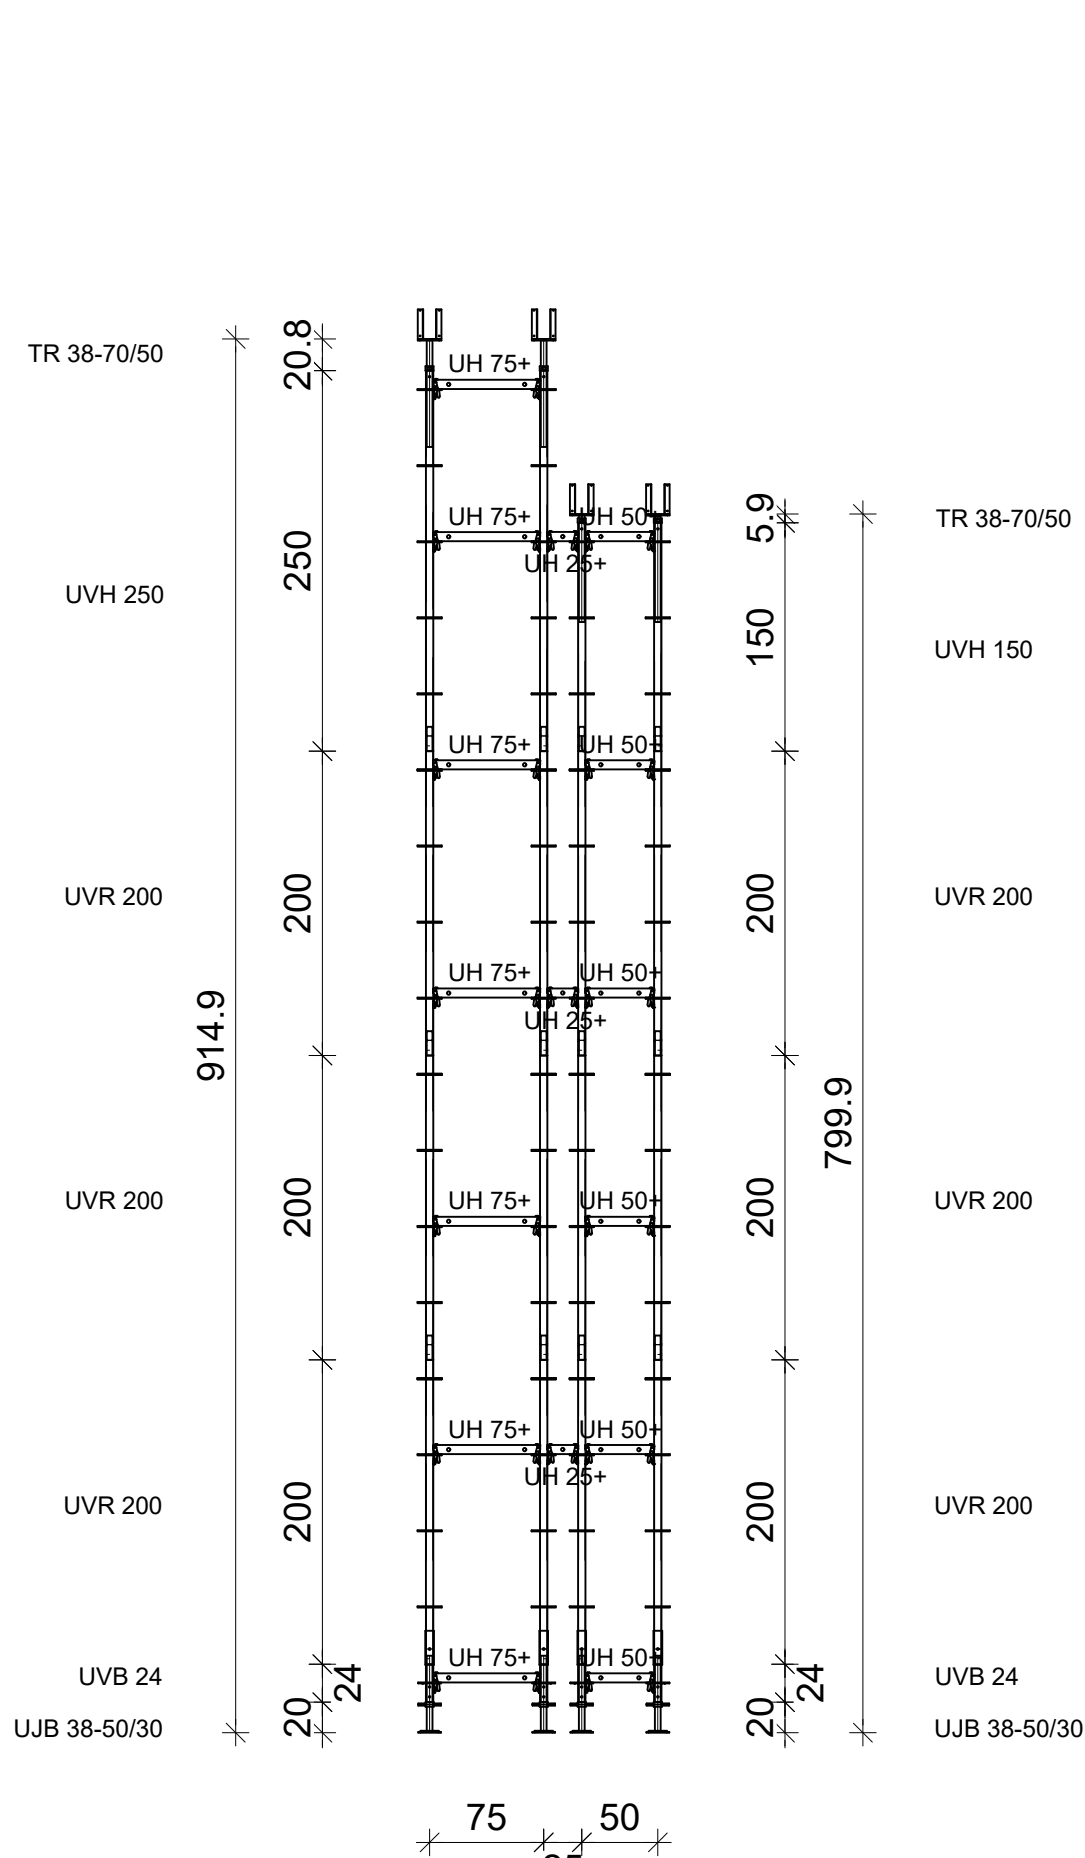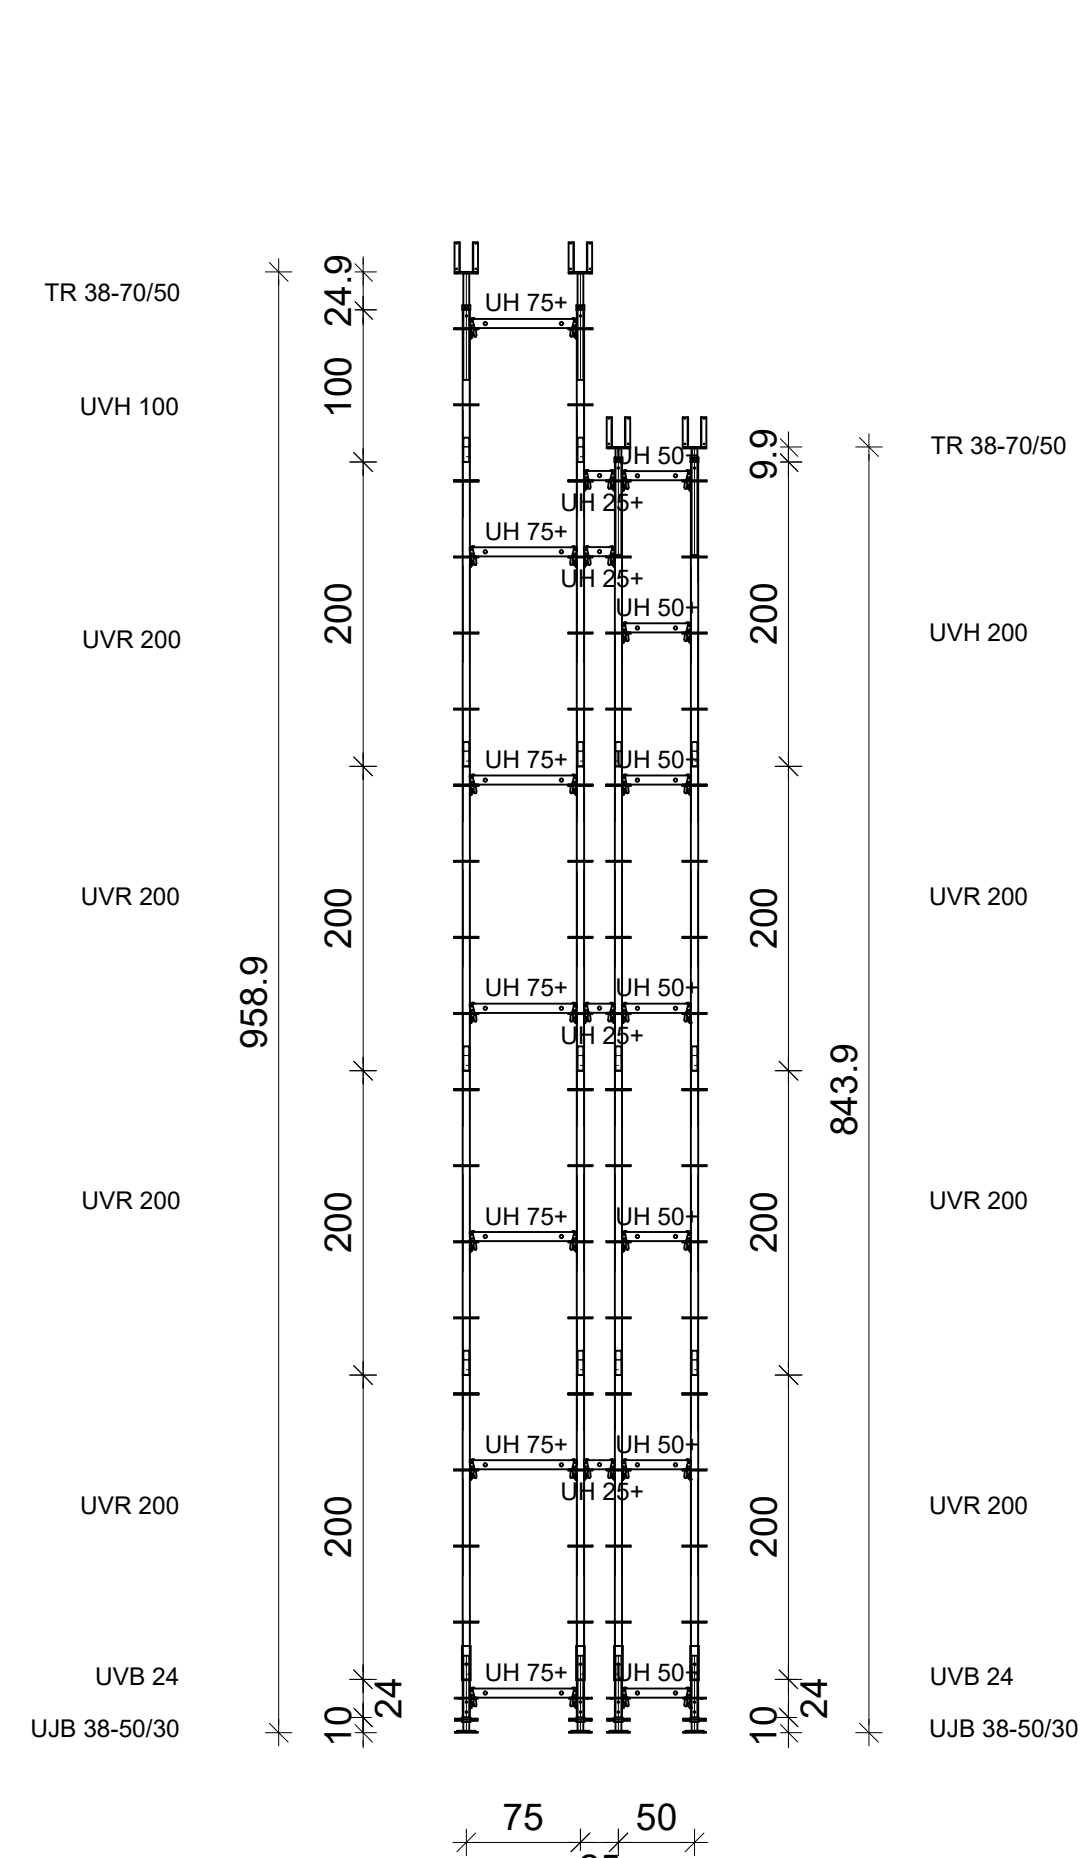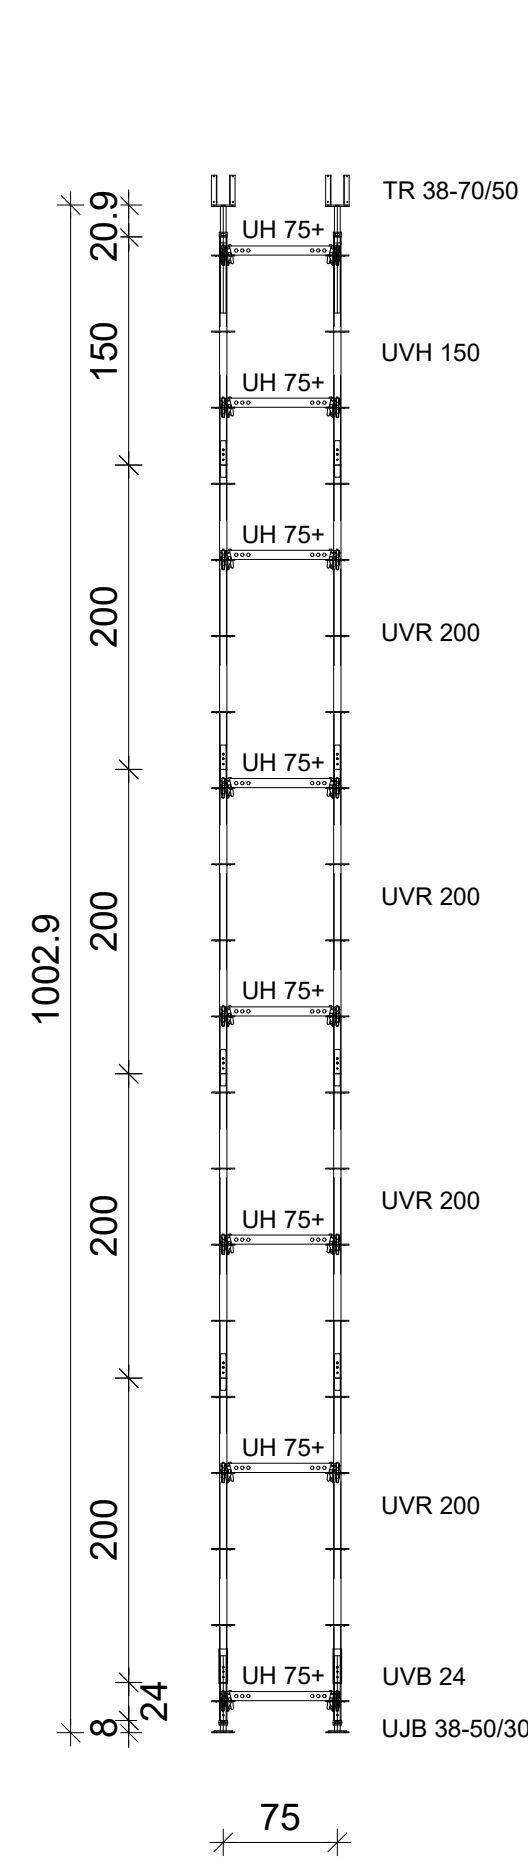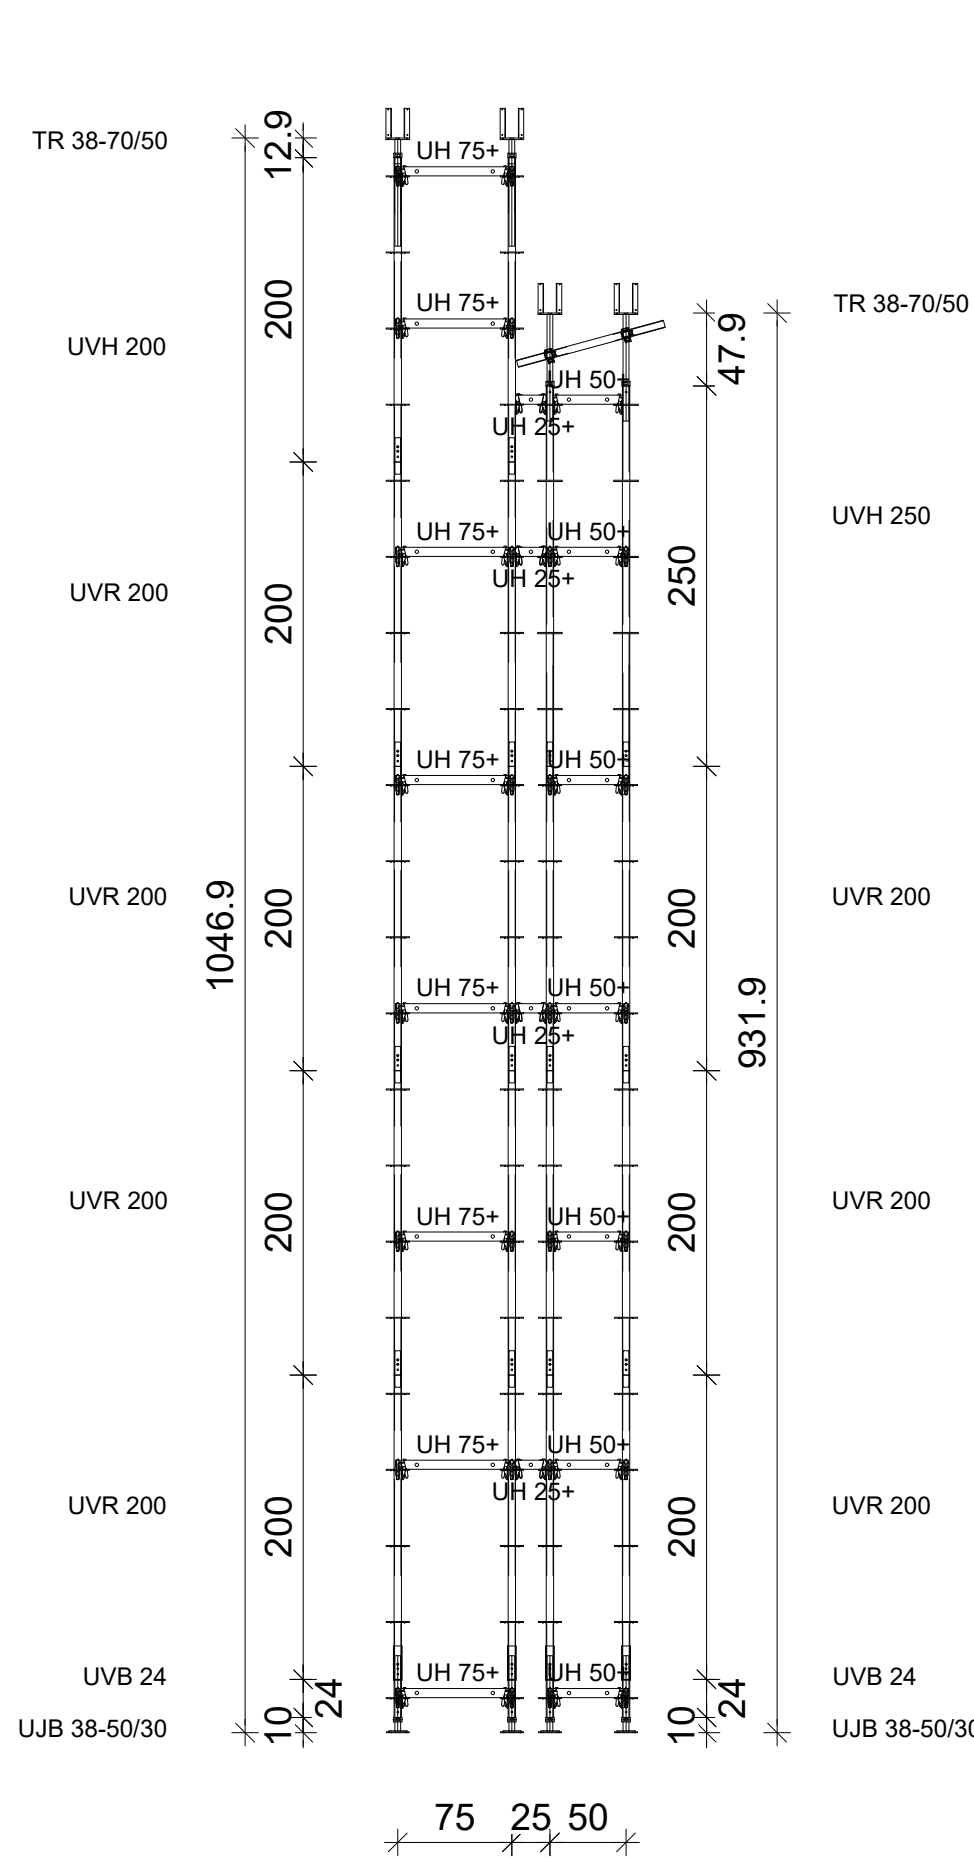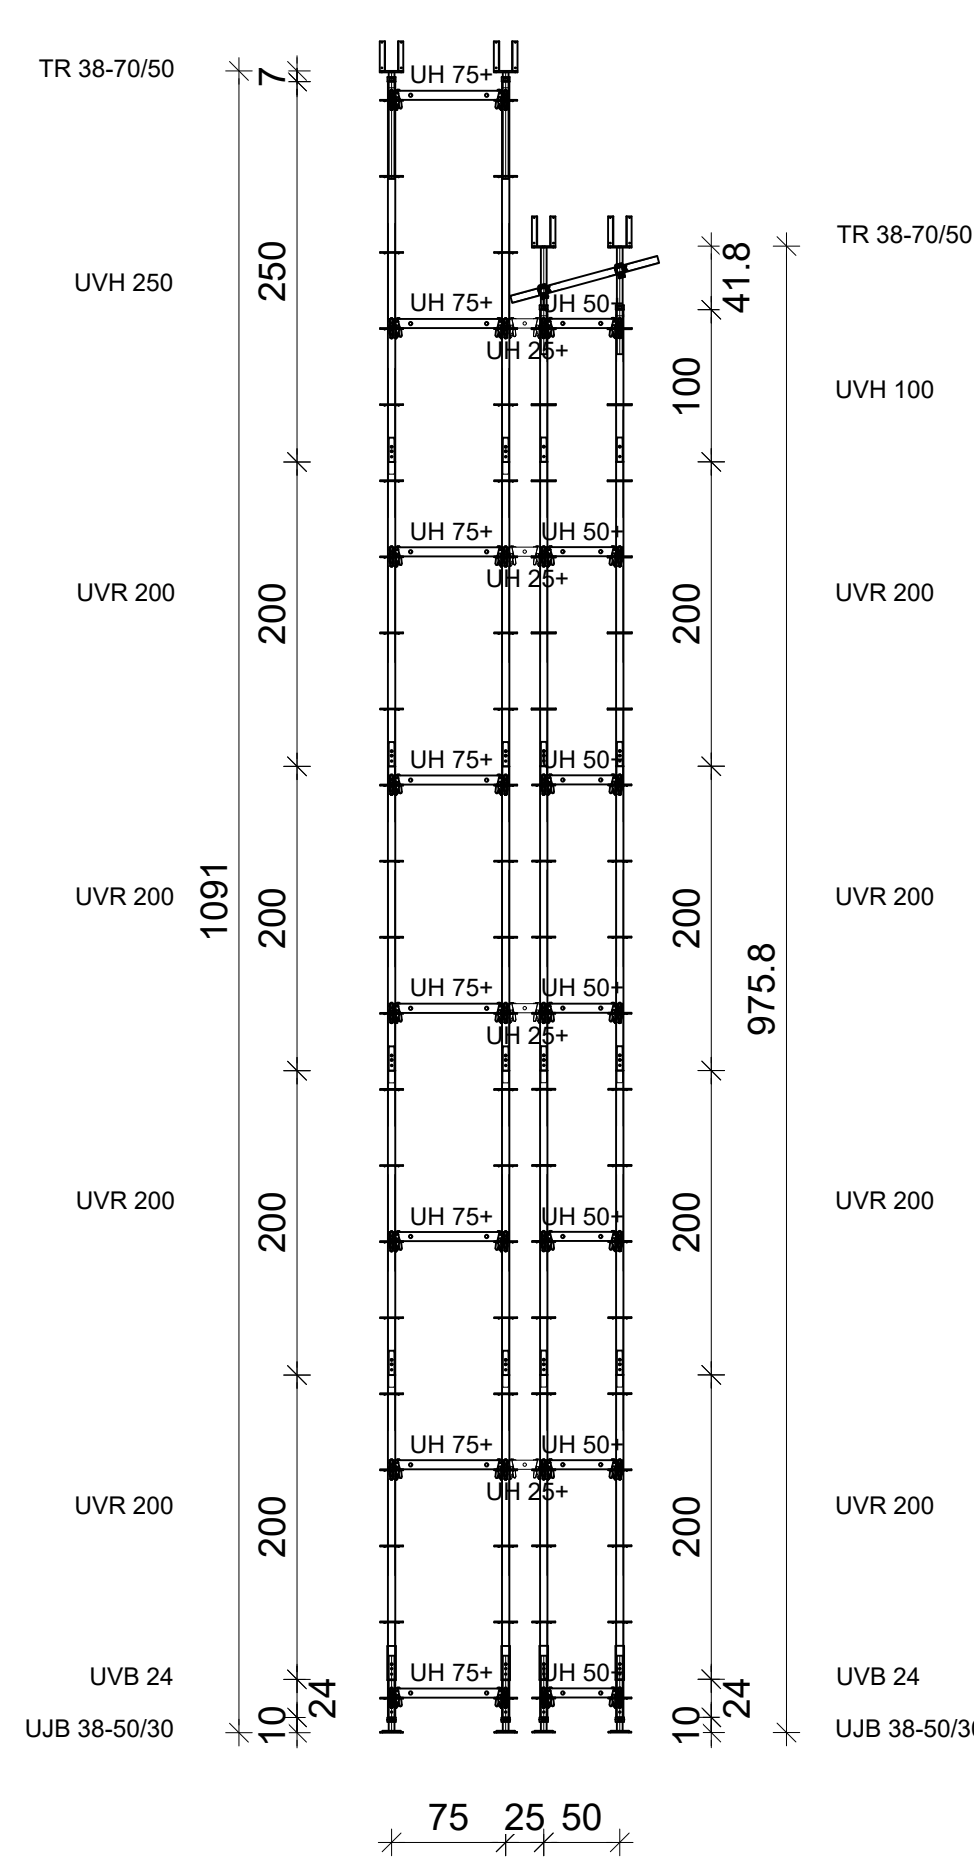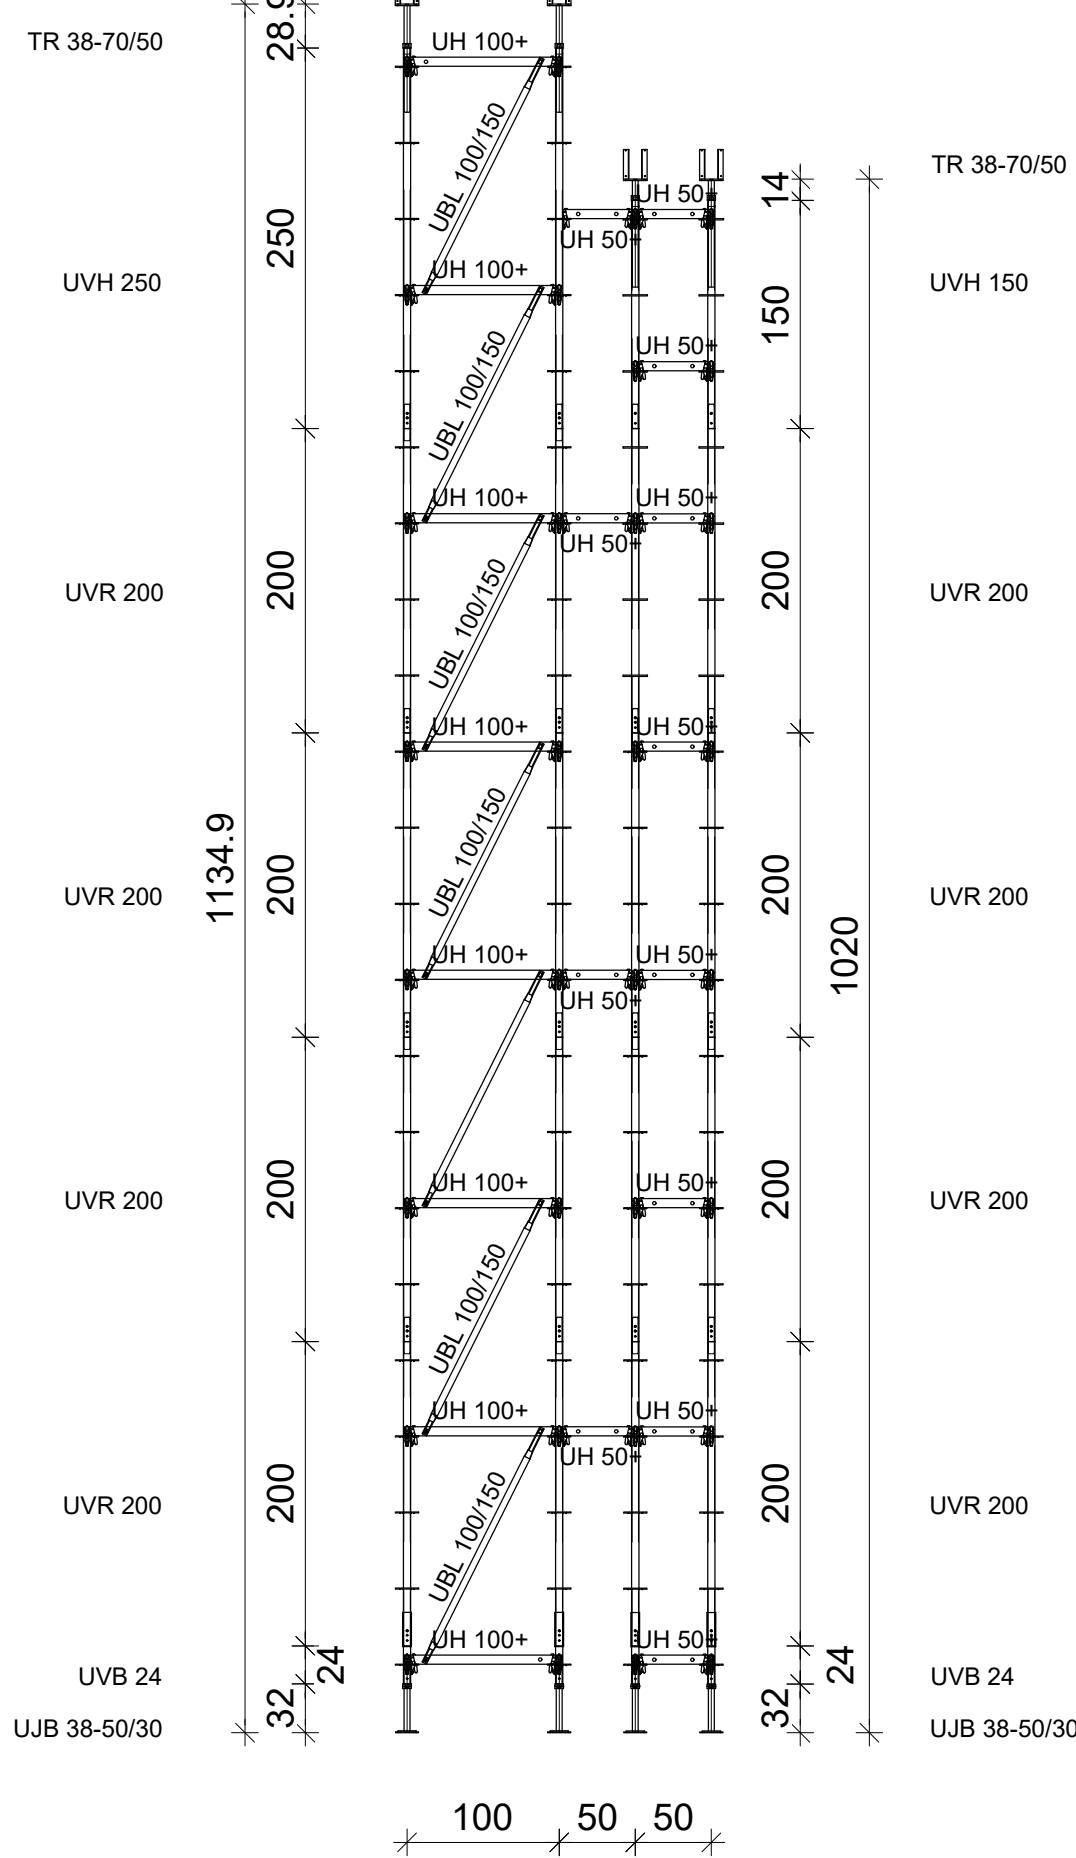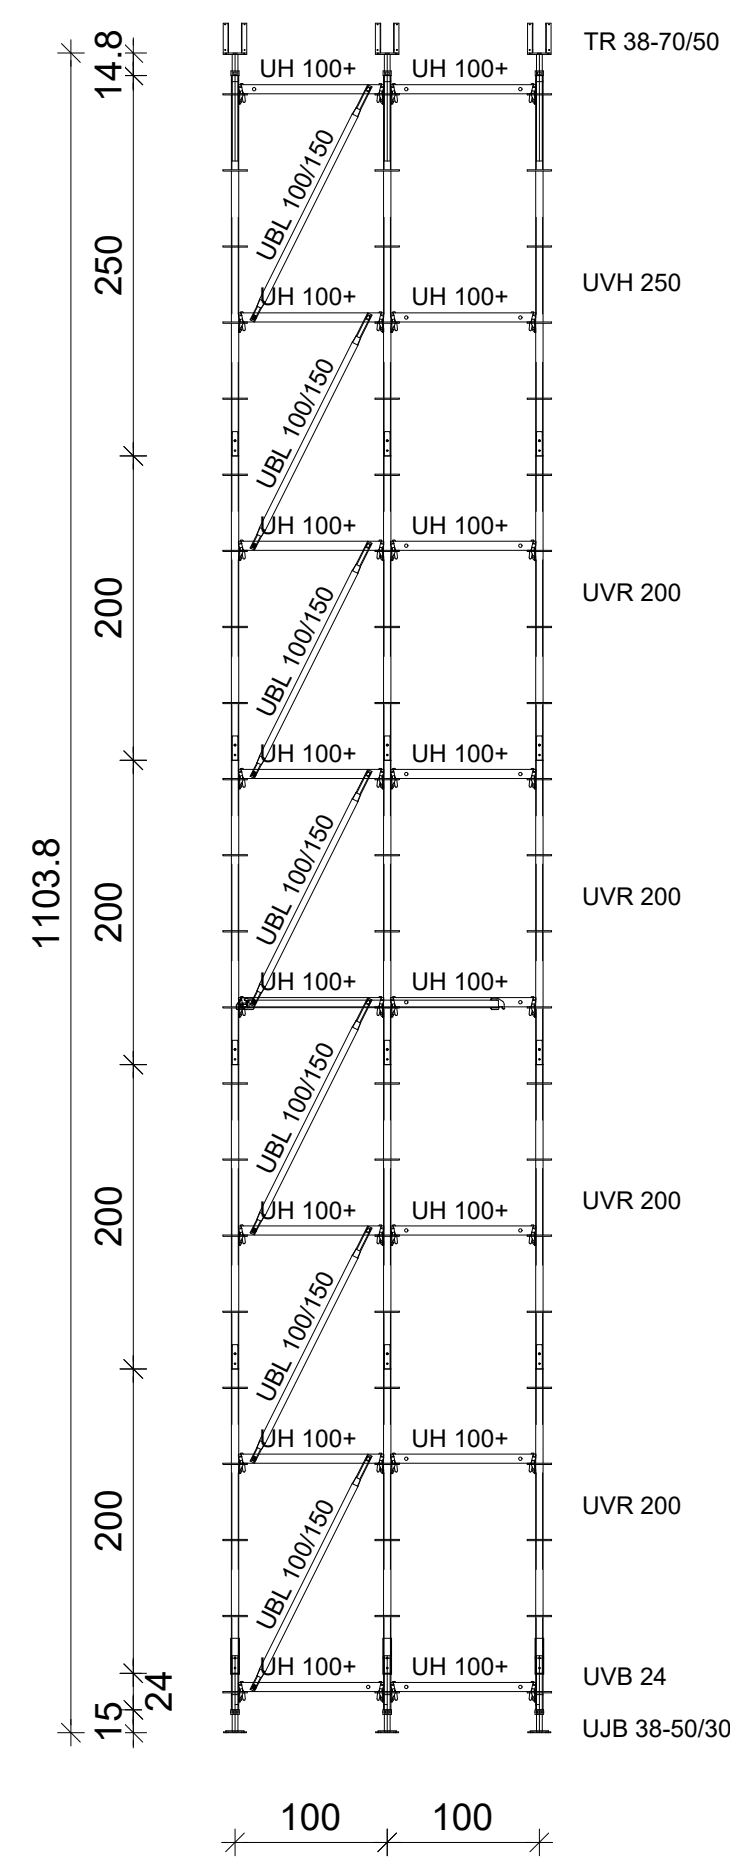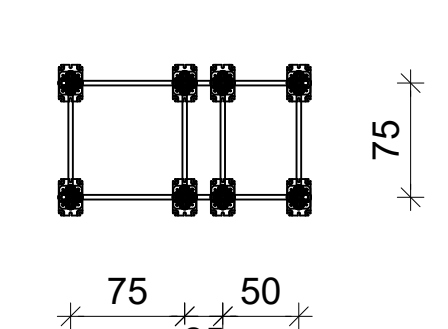

Tower type 101										Tower type 103										Tower type 105										Tower type 107										Tower type 109										Tower type 111										Tower type 113	
Pos	Art No	Article description			Qty	Unit	Weight	Σ Weight		Pos	Art No	Article description			Qty	Unit	Weight	Σ Weight		Pos	Art No	Article description			Qty	Unit	Weight	Σ Weight		Pos	Art No	Article description			Qty	Unit	Weight	Σ Weight		Pos	Art No	Article description			Qty	Unit	Weight	Σ Weight	
8	100411	PERI UP papučica UJB 38-50/30			6	kom	3.39	20.34	10	100411	PERI UP papučica UJB 38-50/30			8	kom	3.39	27.12	11	100411	PERI UP papučica UJB 38-50/30			8	kom	3.39	27.12	6	100411	PERI UP papučica UJB 38-50/30			4	kom	3.39	13.56	9	100411	PERI UP papučica UJB 38-50/30			8	kom	3.39	27.12	9	100411	PERI UP papučica UJB 38-50/30			8	kom	3.39	27.12	
6	100009	ROSETT vertikalna UVR 200			24	kom	10.00	240.00	9	100009	ROSETT vertikalna UVR 200			32	kom	10.00	320.00	10	104780	ROSETT horizontalna UH 25			8	kom	1.39	11.12	10	104780	ROSETT horizontalna UH 25			8	kom	1.39	11.12	5	100009	ROSETT vertikalna UVR 200			28	kom	10.00	280.00	8	100009	ROSETT vertikalna UVR 200			28	kom	10.00	280.00	
6	100014	ROSETT vertikalna bazna UVB 24			6	kom	2.46	14.76	9	100014	ROSETT vertikalna bazna UVB 24			8	kom	2.46	19.68	9	100009	ROSETT vertikalna UVR 200			28	kom	10.00	280.00	4	100014	ROSETT vertikalna bazna UVB 24			4	kom	2.46	9.84	7	100014	ROSETT vertikalna bazna UVB 24			8	kom	2.46	19.68	7	100014	ROSETT vertikalna bazna UVB 24			8	kom	2.46	19.68	
6	100007	ROSETT vert. završ. UHV 250			6	kom	11.50	69.00	7	100003	ROSETT vert. završ. UHV 150			8	kom	6.92	55.36	8	100003	ROSETT vert. završ. UHV 150			24	kom	2.73	65.52	6	100009	ROSETT vert. završ. UHV 150			4	kom	9.24	36.96	6	100009	ROSETT vert. završ. UHV 150			4	kom	9.24	36.96	6	100009	ROSETT vert. završ. UHV 150			4	kom	9.24	36.96	
4	114629	ROSETT horizontalna UH 75 PLUS			24	kom	2.73	65.52	6	100007	ROSETT vert. završ. UHV 250			4	kom	11.50	46.00	7	100000	ROSETT vert. završ. UHV 150			4	kom	6.91	55.28	2	114629	ROSETT horizontalna UH 75 PLUS			32	kom	2.73	87.36	5	100005	ROSETT vert. završ. UHV 200			4	kom	9.24	36.96	5	100007	ROSETT vert. završ. UHV 250			4	kom	11.50	46.00	
3	114632	ROSETT horizontalna UH 100 PLUS			32	kom	4.39	140.48	5	100007	ROSETT vert. završ. UHV 250			24	kom	2.07	46.08	6	100007	ROSETT vert. završ. UHV 250			4	kom	11.50	46.00	1	019950	ROSETT horizontalna UH 75 PLUS			4	kom	7.78	31.12	4	114613	ROSETT horizontalna UH 25 PLUS			6	kom	1.42	11.36	4	114613	ROSETT horizontalna UH 25 PLUS			6	kom	1.42	8.50	
2	115513	ROSETT dijagonalna UBL 100/150			14	kom	4.64	64.96	4	114629	ROSETT horizontalna UH 75 PLUS			32	kom	2.73	87.36	5	114595	ROSETT horizontalna UH 50 PLUS			14	kom	2.07	28.98	3	114595	ROSETT horizontalna UH 50 PLUS			14	kom	2.07	28.98	3	114595	ROSETT horizontalna UH 50 PLUS			12	kom	2.07	28.98	2	114629	ROSETT horizontalna UH 75 PLUS			40	kom	2.73	104.20	
1	019950	ROSETT glava krst. TR 38-70/50			6	kom	7.78	46.68	3	114632	ROSETT horizontalna UH 100 PLUS			36	kom	4.39	70.24	4	114629	ROSETT horizontalna UH 75 PLUS			46	kom	2.73	125.58	4	114629	ROSETT horizontalna UH 75 PLUS			46	kom	2.73	125.58	2	114629	ROSETT horizontalna UH 75 PLUS			40	kom	2.73	104.20	
Total weight					kg					661.74					2					115513					ROSETT dijagonalna UBL 100/150					14					kom					4.64					64.96					3					019950					ROSETT glava krst. TR 38-70/50					8					kom					7.78					62.24					1					019950					ROSETT glava krst. TR 38-70/50					4					kom					7.78				