

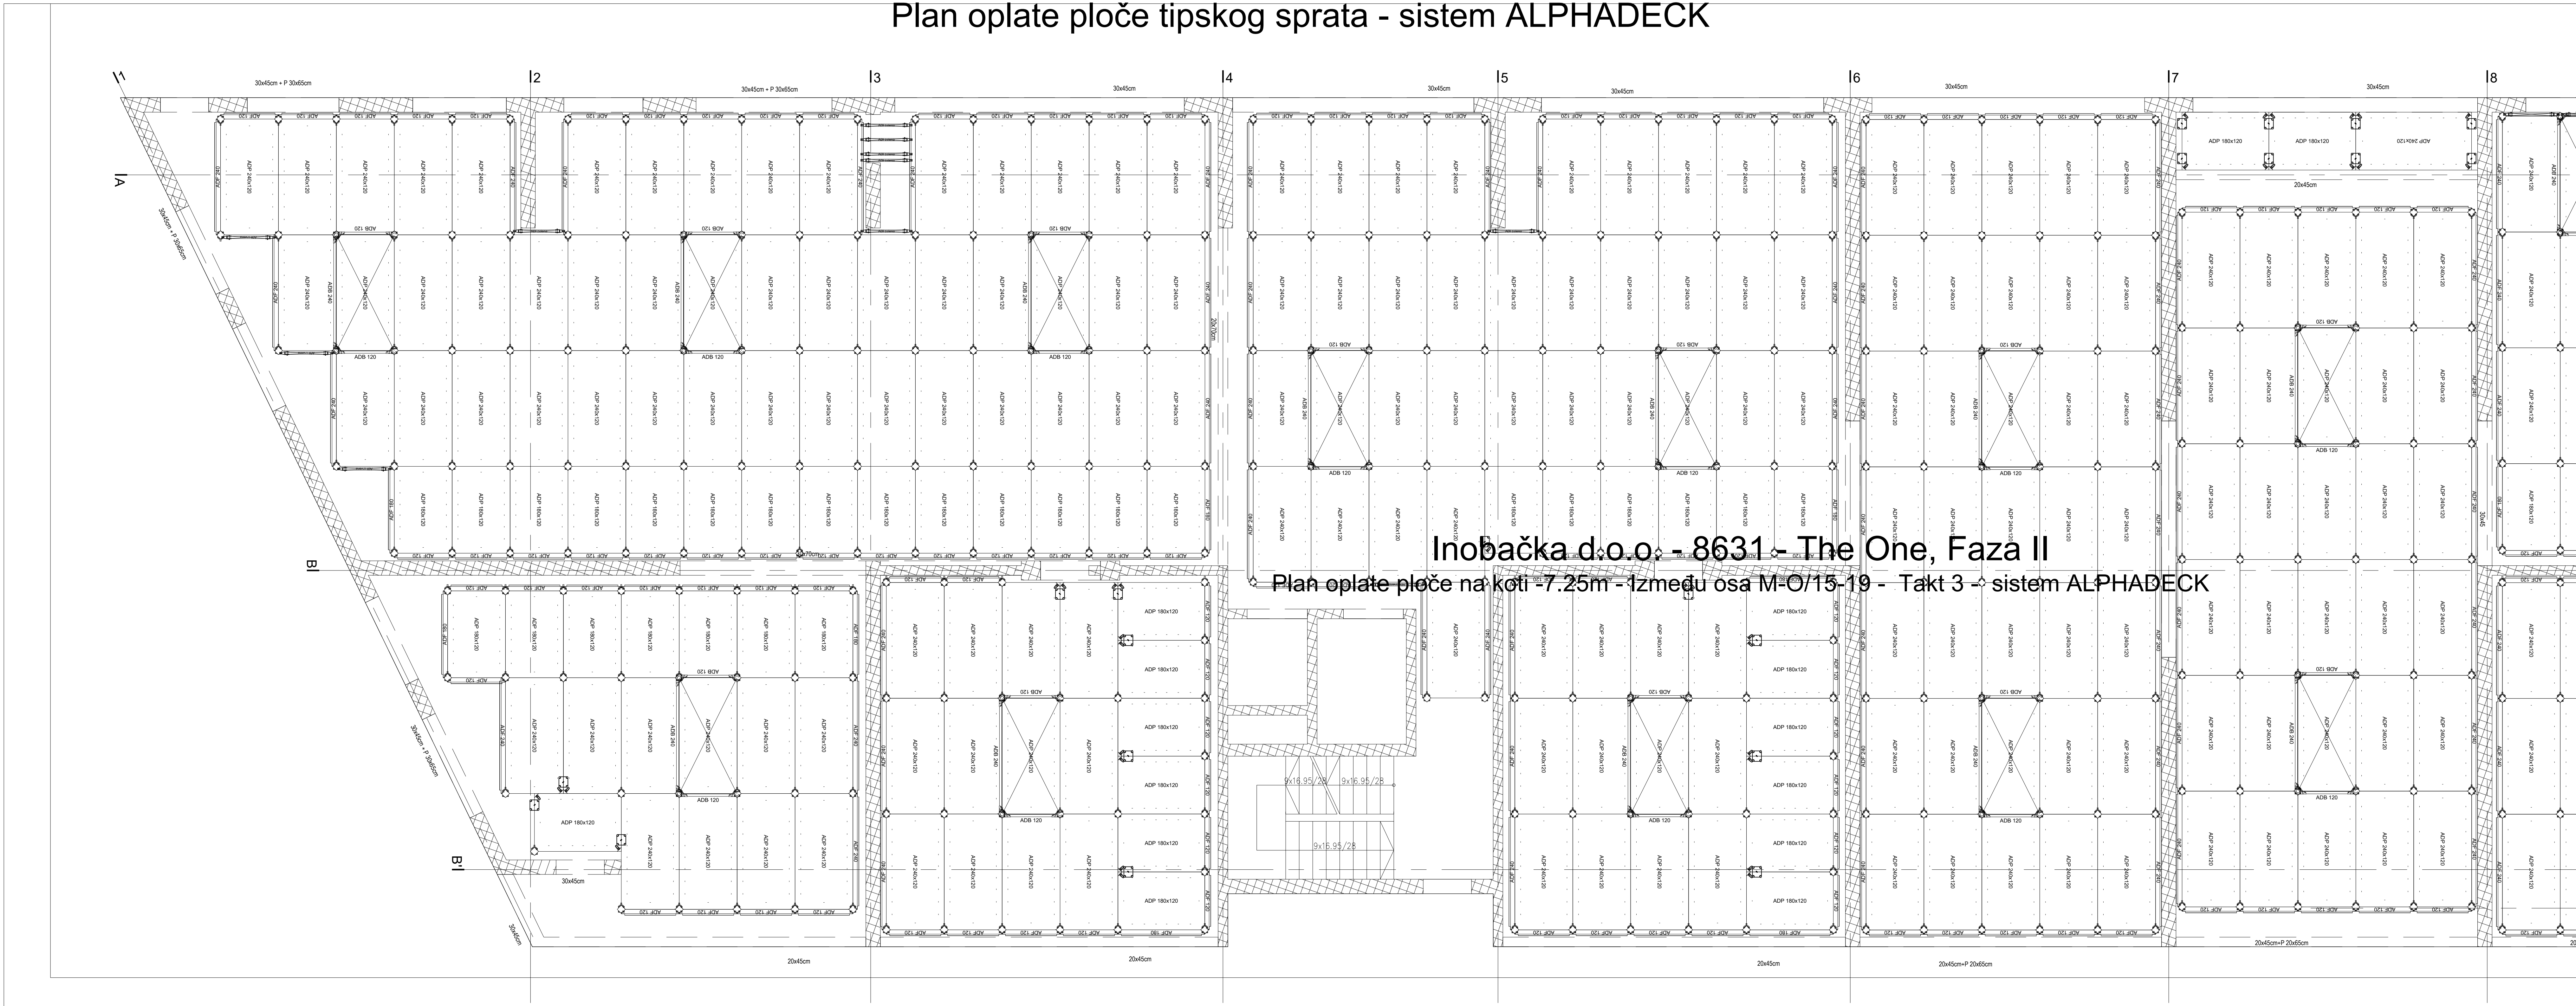


Inobačka d.o.o. - 8631 - The One, Faza II
Plan oplate ploče tipskog sprata - sistem ALPHADECK

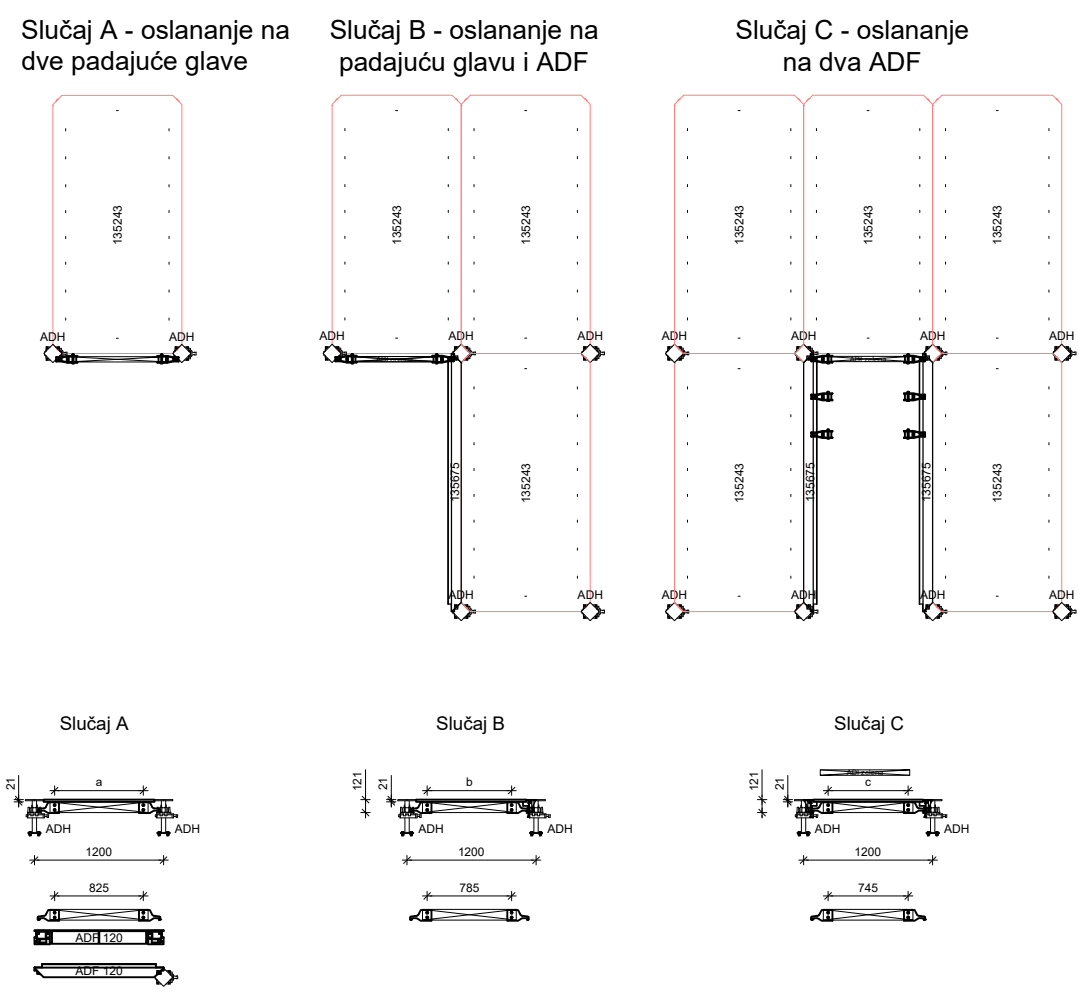

Inobačka d.o.o. - 8631 - The One, Faza II
Plan oplate ploče na kati -7.25m - između osa M-O/15-19 - Takt 3 - sistem ALPHADECK

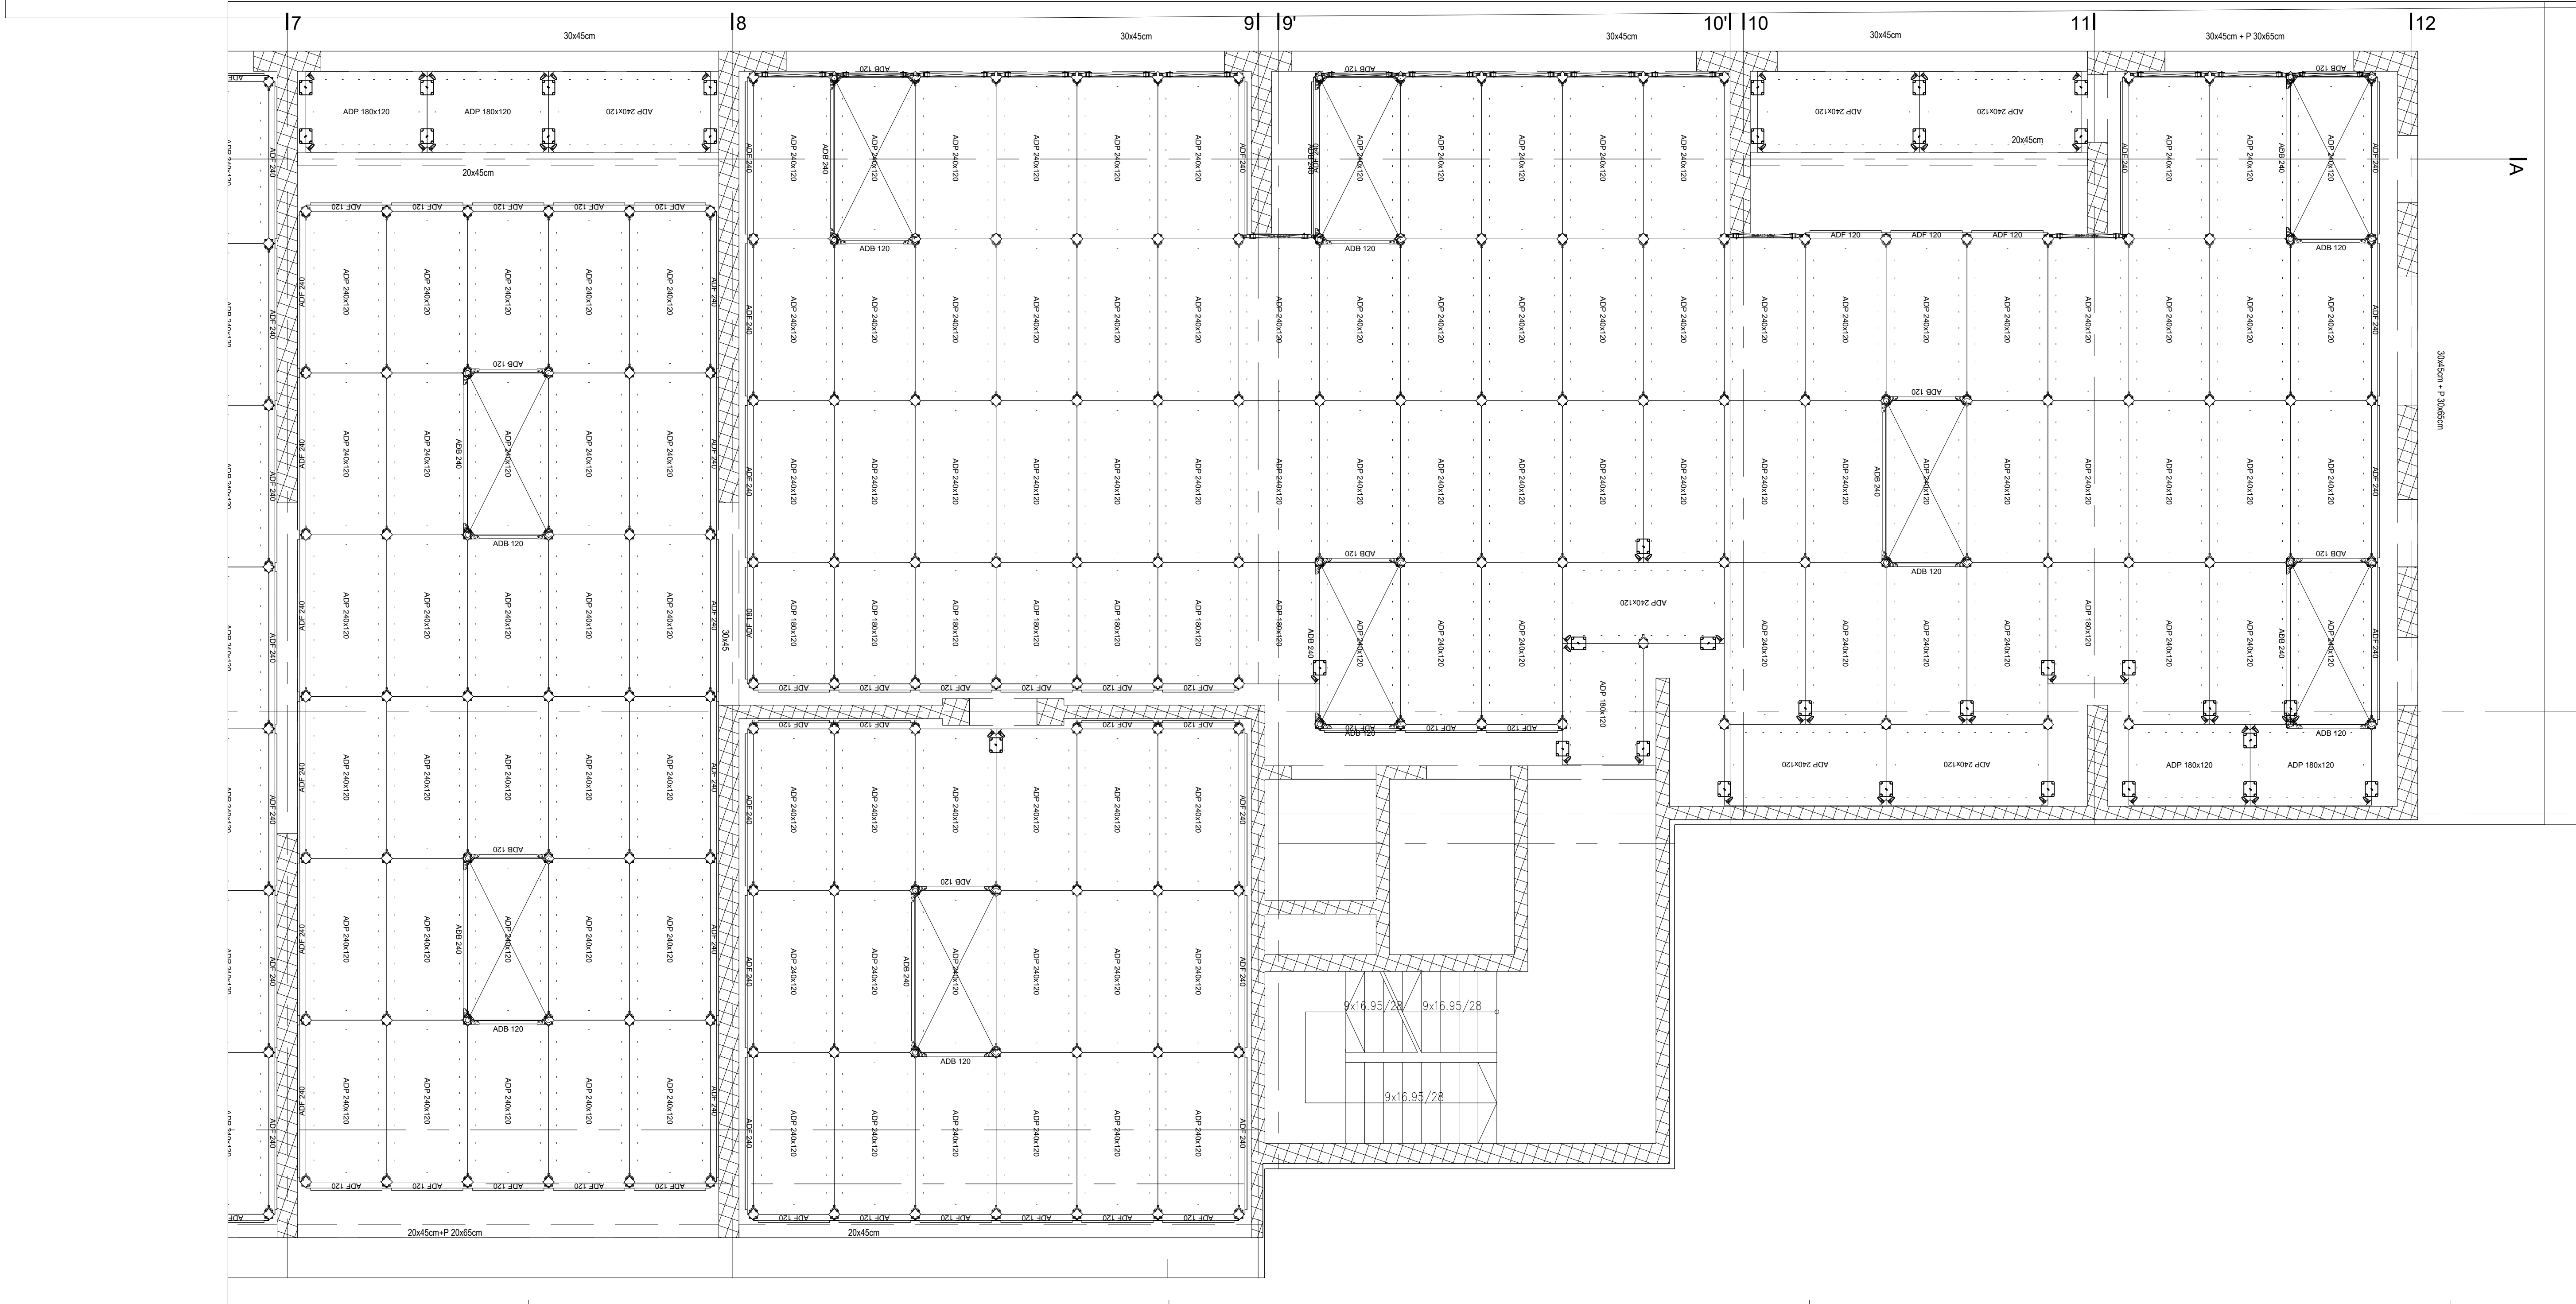

Slučaj A (naskuh; oslanjanje na dve padajuće glave) - ŽUTO, 40 cm
Slučaj B (oslanjanje na ADP i padajuću glavu) - CRVENO, 10 cm
Slučaj C (najbrži, oslanjanje na dva ADP) - ZELENO, 10 cm

202007 ALPHADECK predica ADI žute
202008 ALPHADECK predica ADI zelene
202009 ALPHADECK predica ADI crvene
202010 ALPHADECK drveni ugostni umetki i ALPHADECK ugostni umetki (ako je dugačiji)

Prop loads in panel system

Slab thickness d [mm]	Total Load q** [kN/m²]	Deflection to DIN 18202, Line		Deflection to DIN 18202, Line	
		Panel ADP 240 x 120	Panel ADP 180 x 120	Panel ADP 240 x 120	Panel ADP 180 x 120
100	4.2	12.1	7	9.1	7
125	4.9	14.2	7	10.6	7
150	5.5	15.9	7	11.9	7
175	6.1	17.6	7	13.2	7
200	6.7	19.3	7	14.5	7
225	7.4	21.4	7	16.0	7
250	8.0	23.1	6	17.3	7
275	8.6	24.8	6	18.6	7
300	9.2	26.5	6	19.9	7
325	9.9	28.6	6	21.4	7
350	10.6	30.6	6	22.9	7
375	11.3	-	-	24.5	7
400	12.0	-	-	26.0	7
425	12.7	-	-	27.5	7
450	13.4	-	-	29.0	6
475	14.1	-	-	30.5	6
500	14.7	-	-	31.8	6
525	15.4	-	-	33.3	6
550	16.1	-	-	34.8	6

ALPHADECK | PDF brošura
<https://link.peri.rs/ALPHADECK-brosura>

ALPHADECK | PDF uputstvo za upotrebu
https://link.peri.rs/ALPHADECK-uputstvo_za_upotrebu

9 - 1 Izrada: Djordje Lazarevic, 16.07.2025

Preliminarni pretez
Samo za potrebe ponude

PERI oplata d.o.o. Šimanovci
Zemaljski Ogranični Vukla 2
96-22310 Šimanovci
Tel.: (+381) 22 408-250

Firma: PERI
Projekat: Oplata ploče tipskog sprata - ALPHADECK
Sastav: Vizualizacija

Izrada: Djordje Lazarevic
Provera: PERI

Autorizovano pravo na ovaj crtez i prateću dokumentaciju zaštićeno firmom PERI. Nije dozvoljeno njihovo umnožavanje od strane drugih lica, naročito konkurencije, bez našeg saglasnosti.

Rezimera: Broj crteza: 53-0008631-A005
Lust: 1
Revizija: 0

Datum: 2025-07-16