



Power Construction - 8929 - National Stadium  
Zones from A1 to A8 - slab and beam formwork plan at +88.98m - MULTIFLEX and PERI UP system


Formwork plan - part I  
1:75

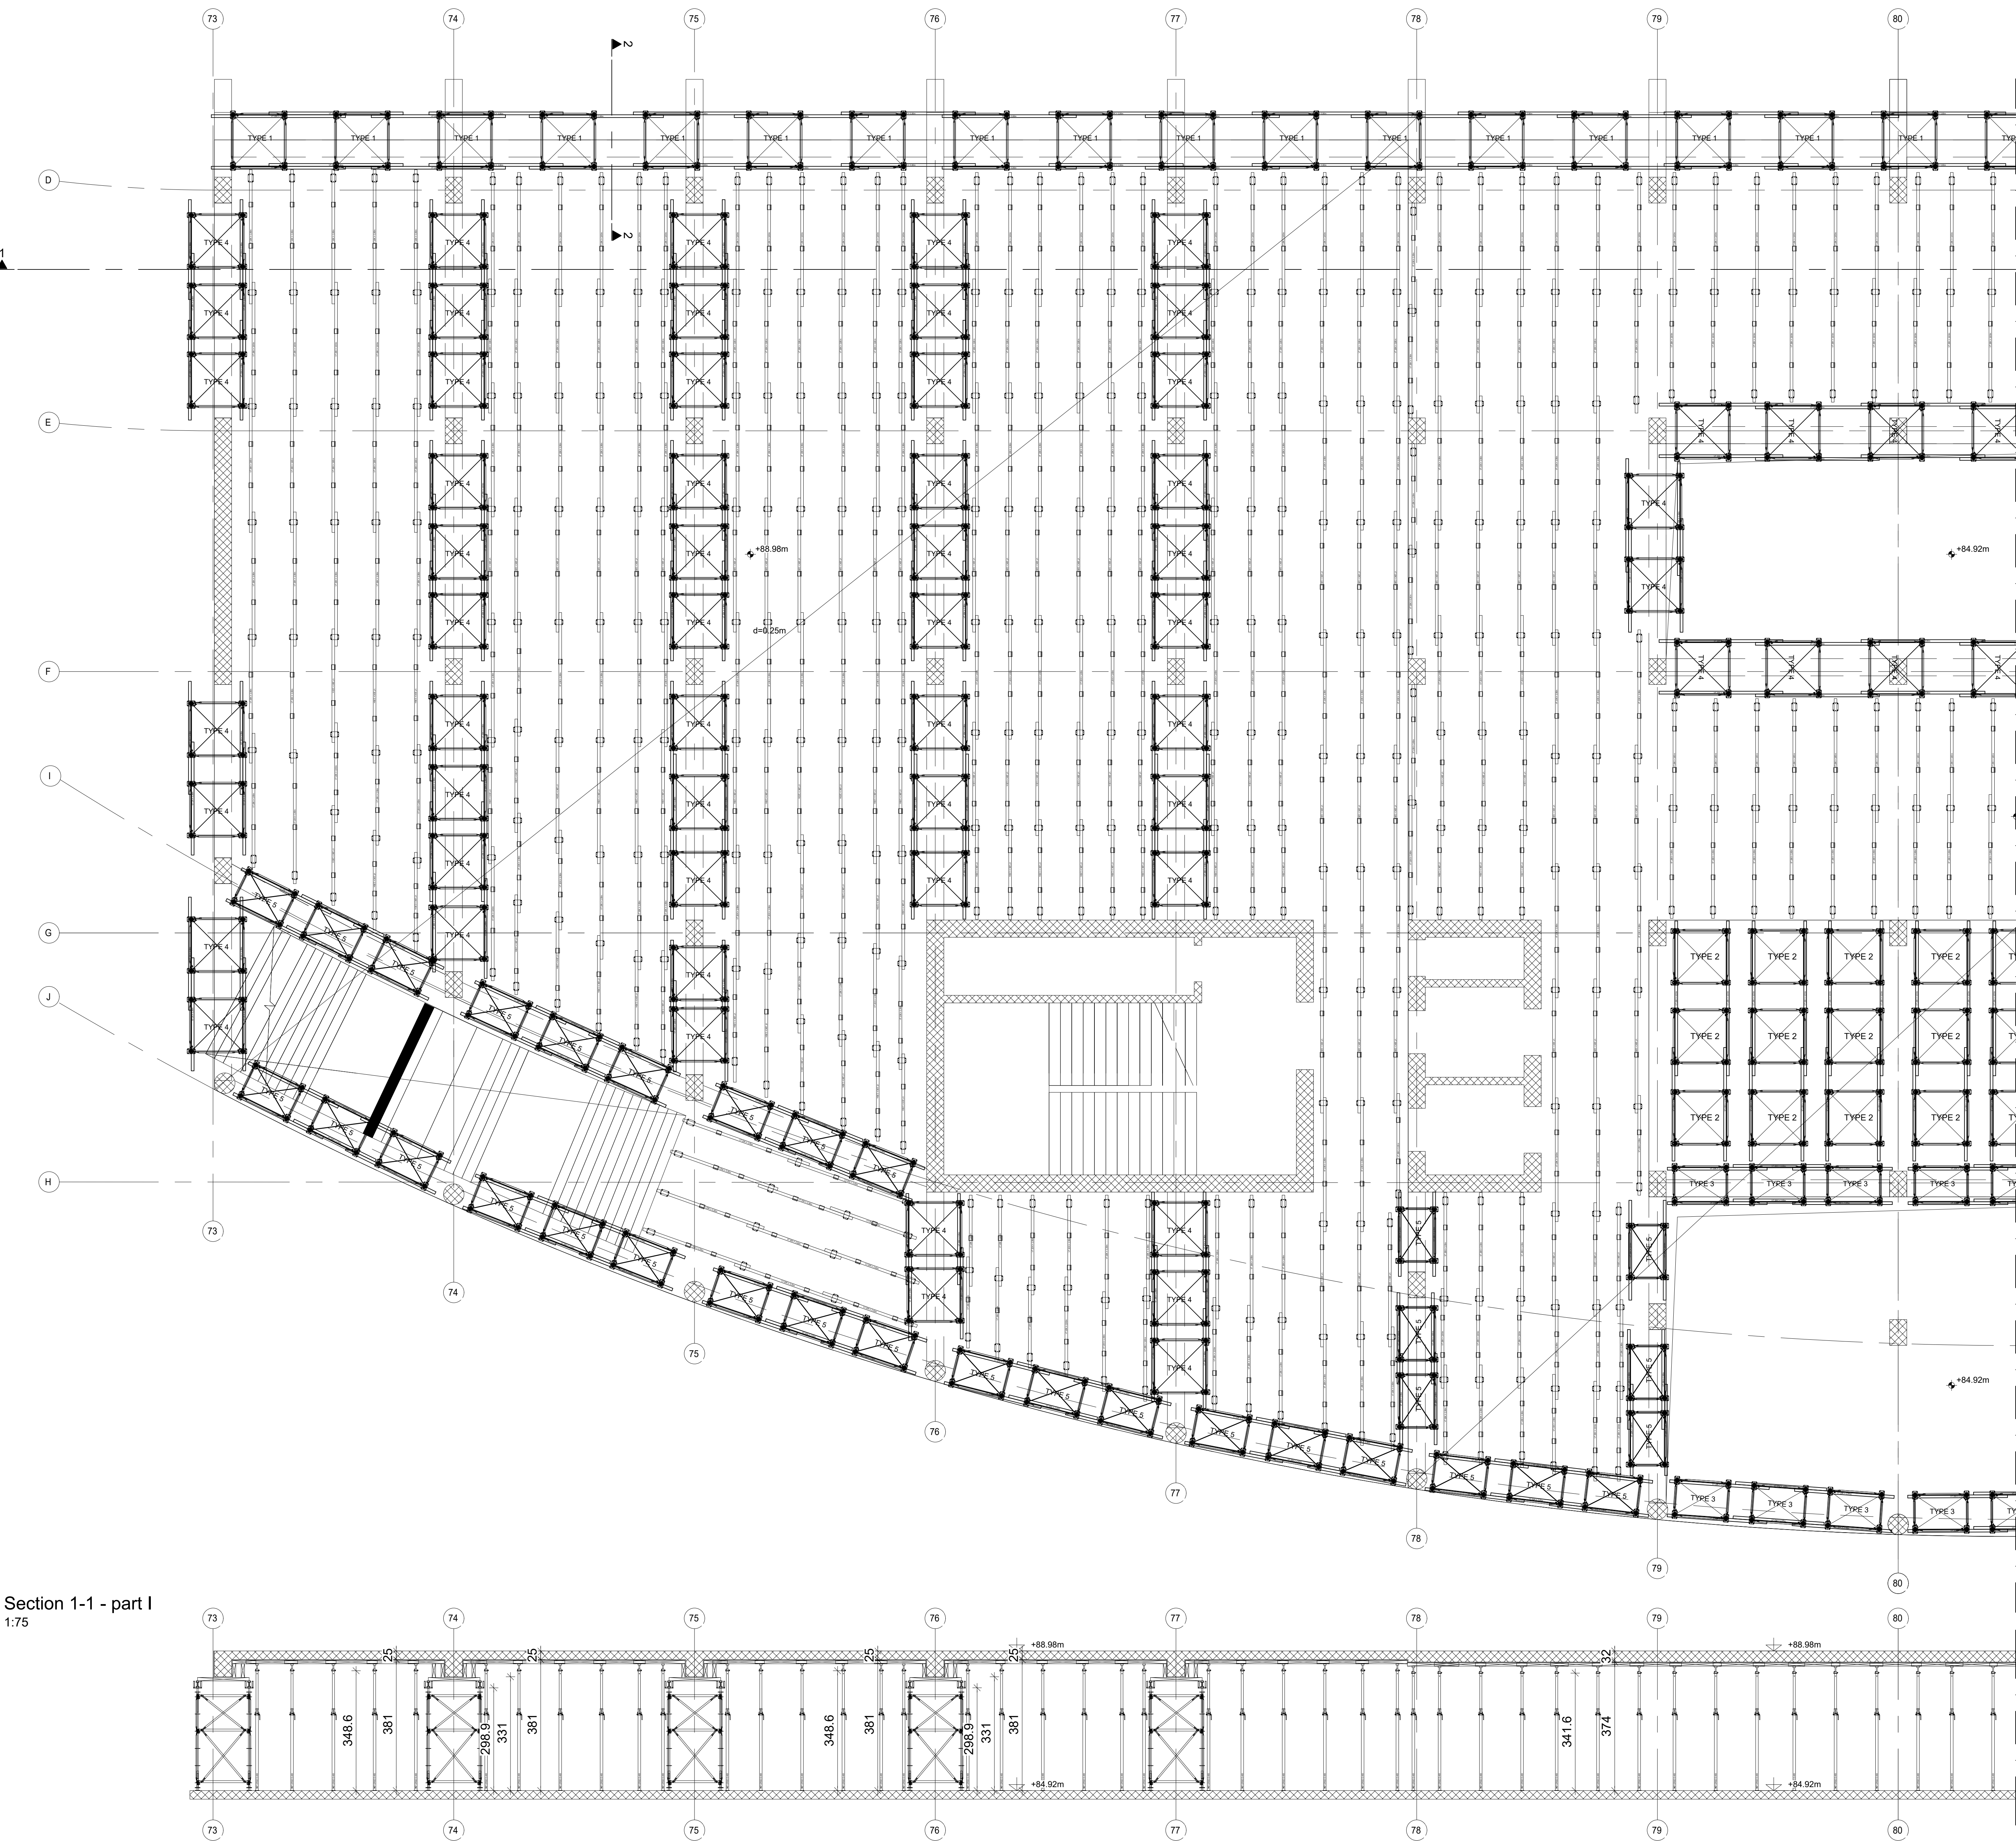


Section 1-1 - part I  
1:75

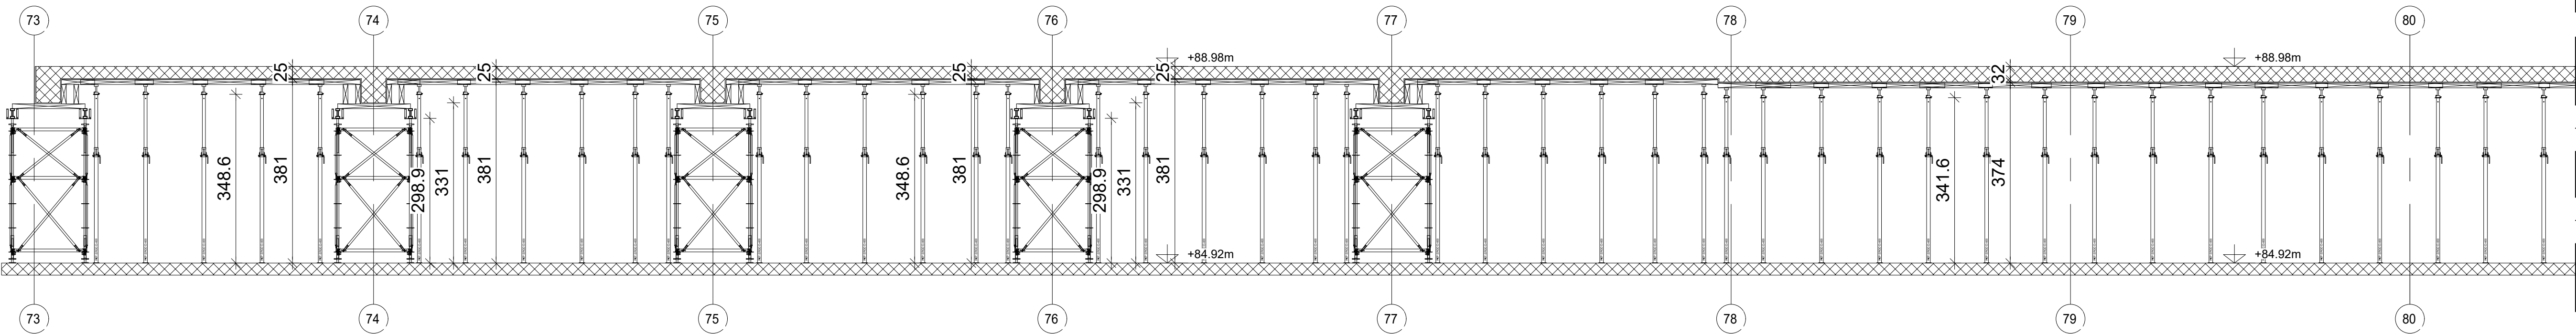

Plan of parts

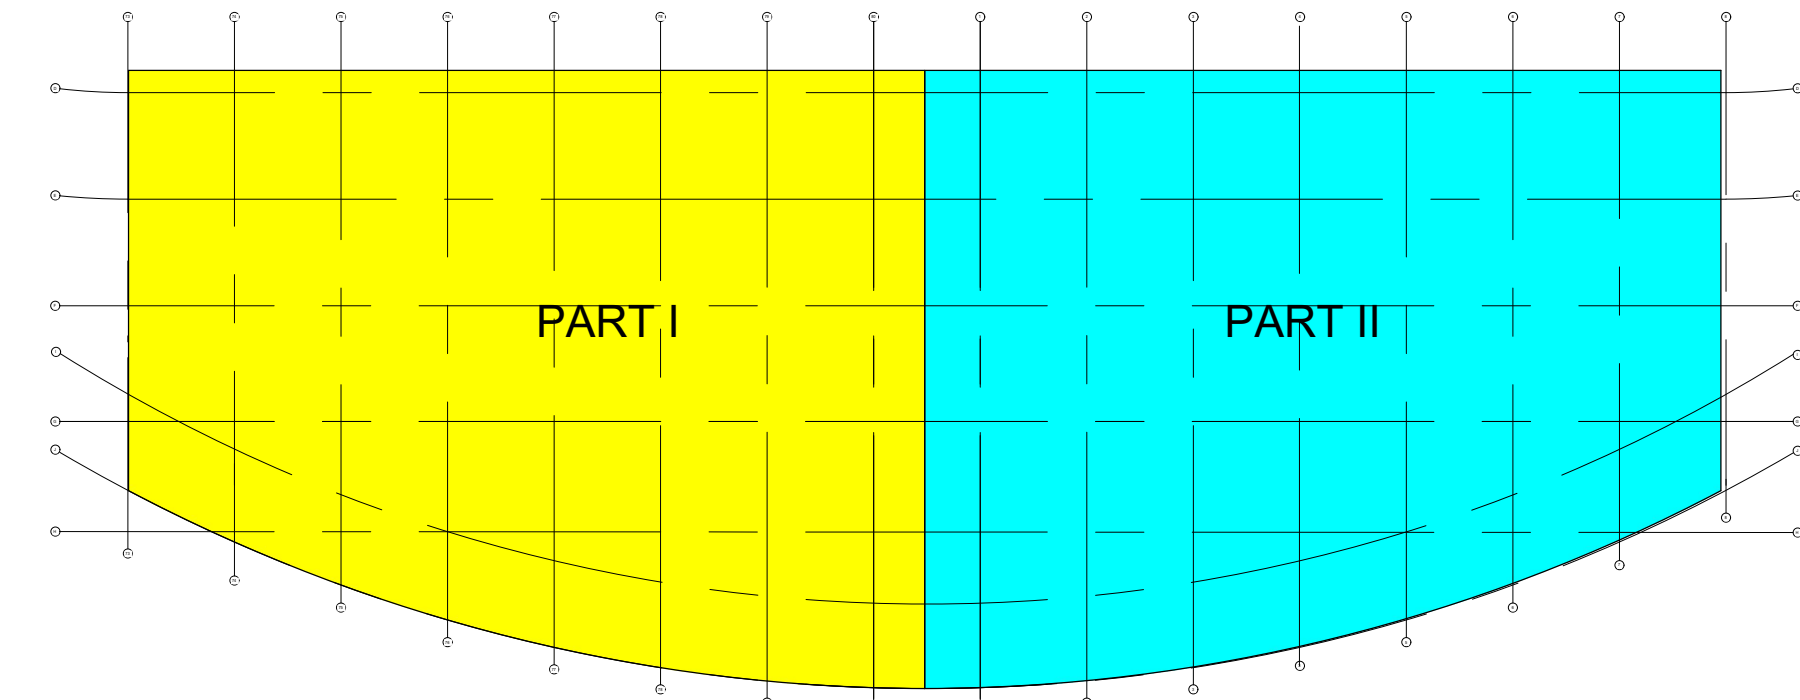

Section 2-2 - part I  
1:75

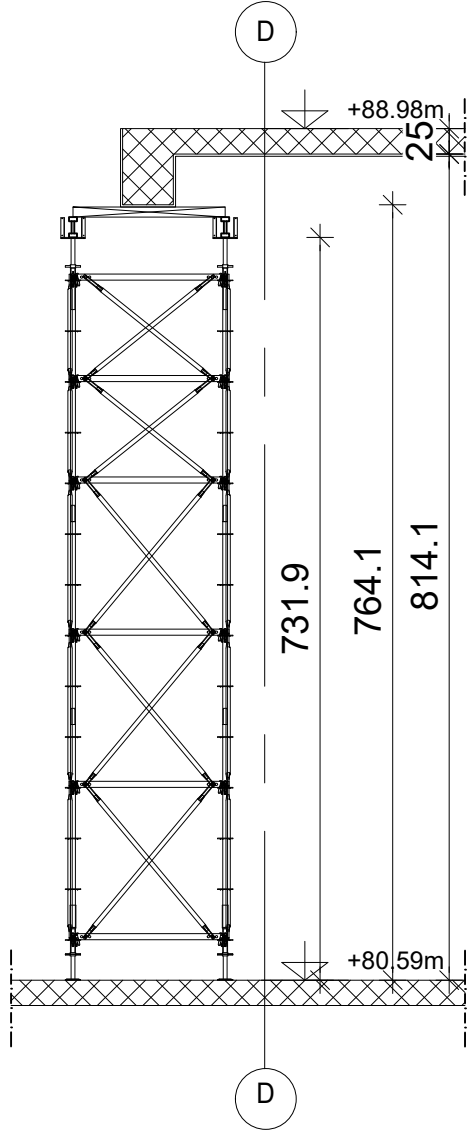

|                                                                |  |   |  |
|----------------------------------------------------------------|--|---|--|
| 0 - 1 Izrada: Filip Nesele 12.12.2025                          |  |   |  |
| Preliminarni crtež                                             |  |   |  |
| Samo za potrebe ponude                                         |  |   |  |
| <b>PERI</b>                                                    |  | PERI oplate d.o.o. Šimanovci   |  |
| Firma Power Construction Corporation                           |  | Izrada time Datum   |  |
| Projektat National Stadium - Zones A&B                         |  | Izrada Filip Nesele 2025-12-12   |  |
| Sadržaj Zones A1 - A8 - Formwork and beams at +88.98m - part I |  | Provjera   |  |
| Razmera 1:75                                                   |  | Autorsko pravo na ovaj crtež i prateću dokumentaciju zaštićeno firmom PERI. Nije dozvoljeno njihovo umnožavanje od strane drugih lica, naročito konkurencije bez naše saglasnosti. |  |
| Broj crteža 53-0008929-A023                                    |  | Lust 1   |  |
|                                                                |  | Revizija 0   |  |