



Power Construction - 8929 - National Stadium
Zones from A1 to A8 - slab and beam formwork plan at +88.98m - MULTIFLEX and PERI UP system


Formwork plan - part II
1:75

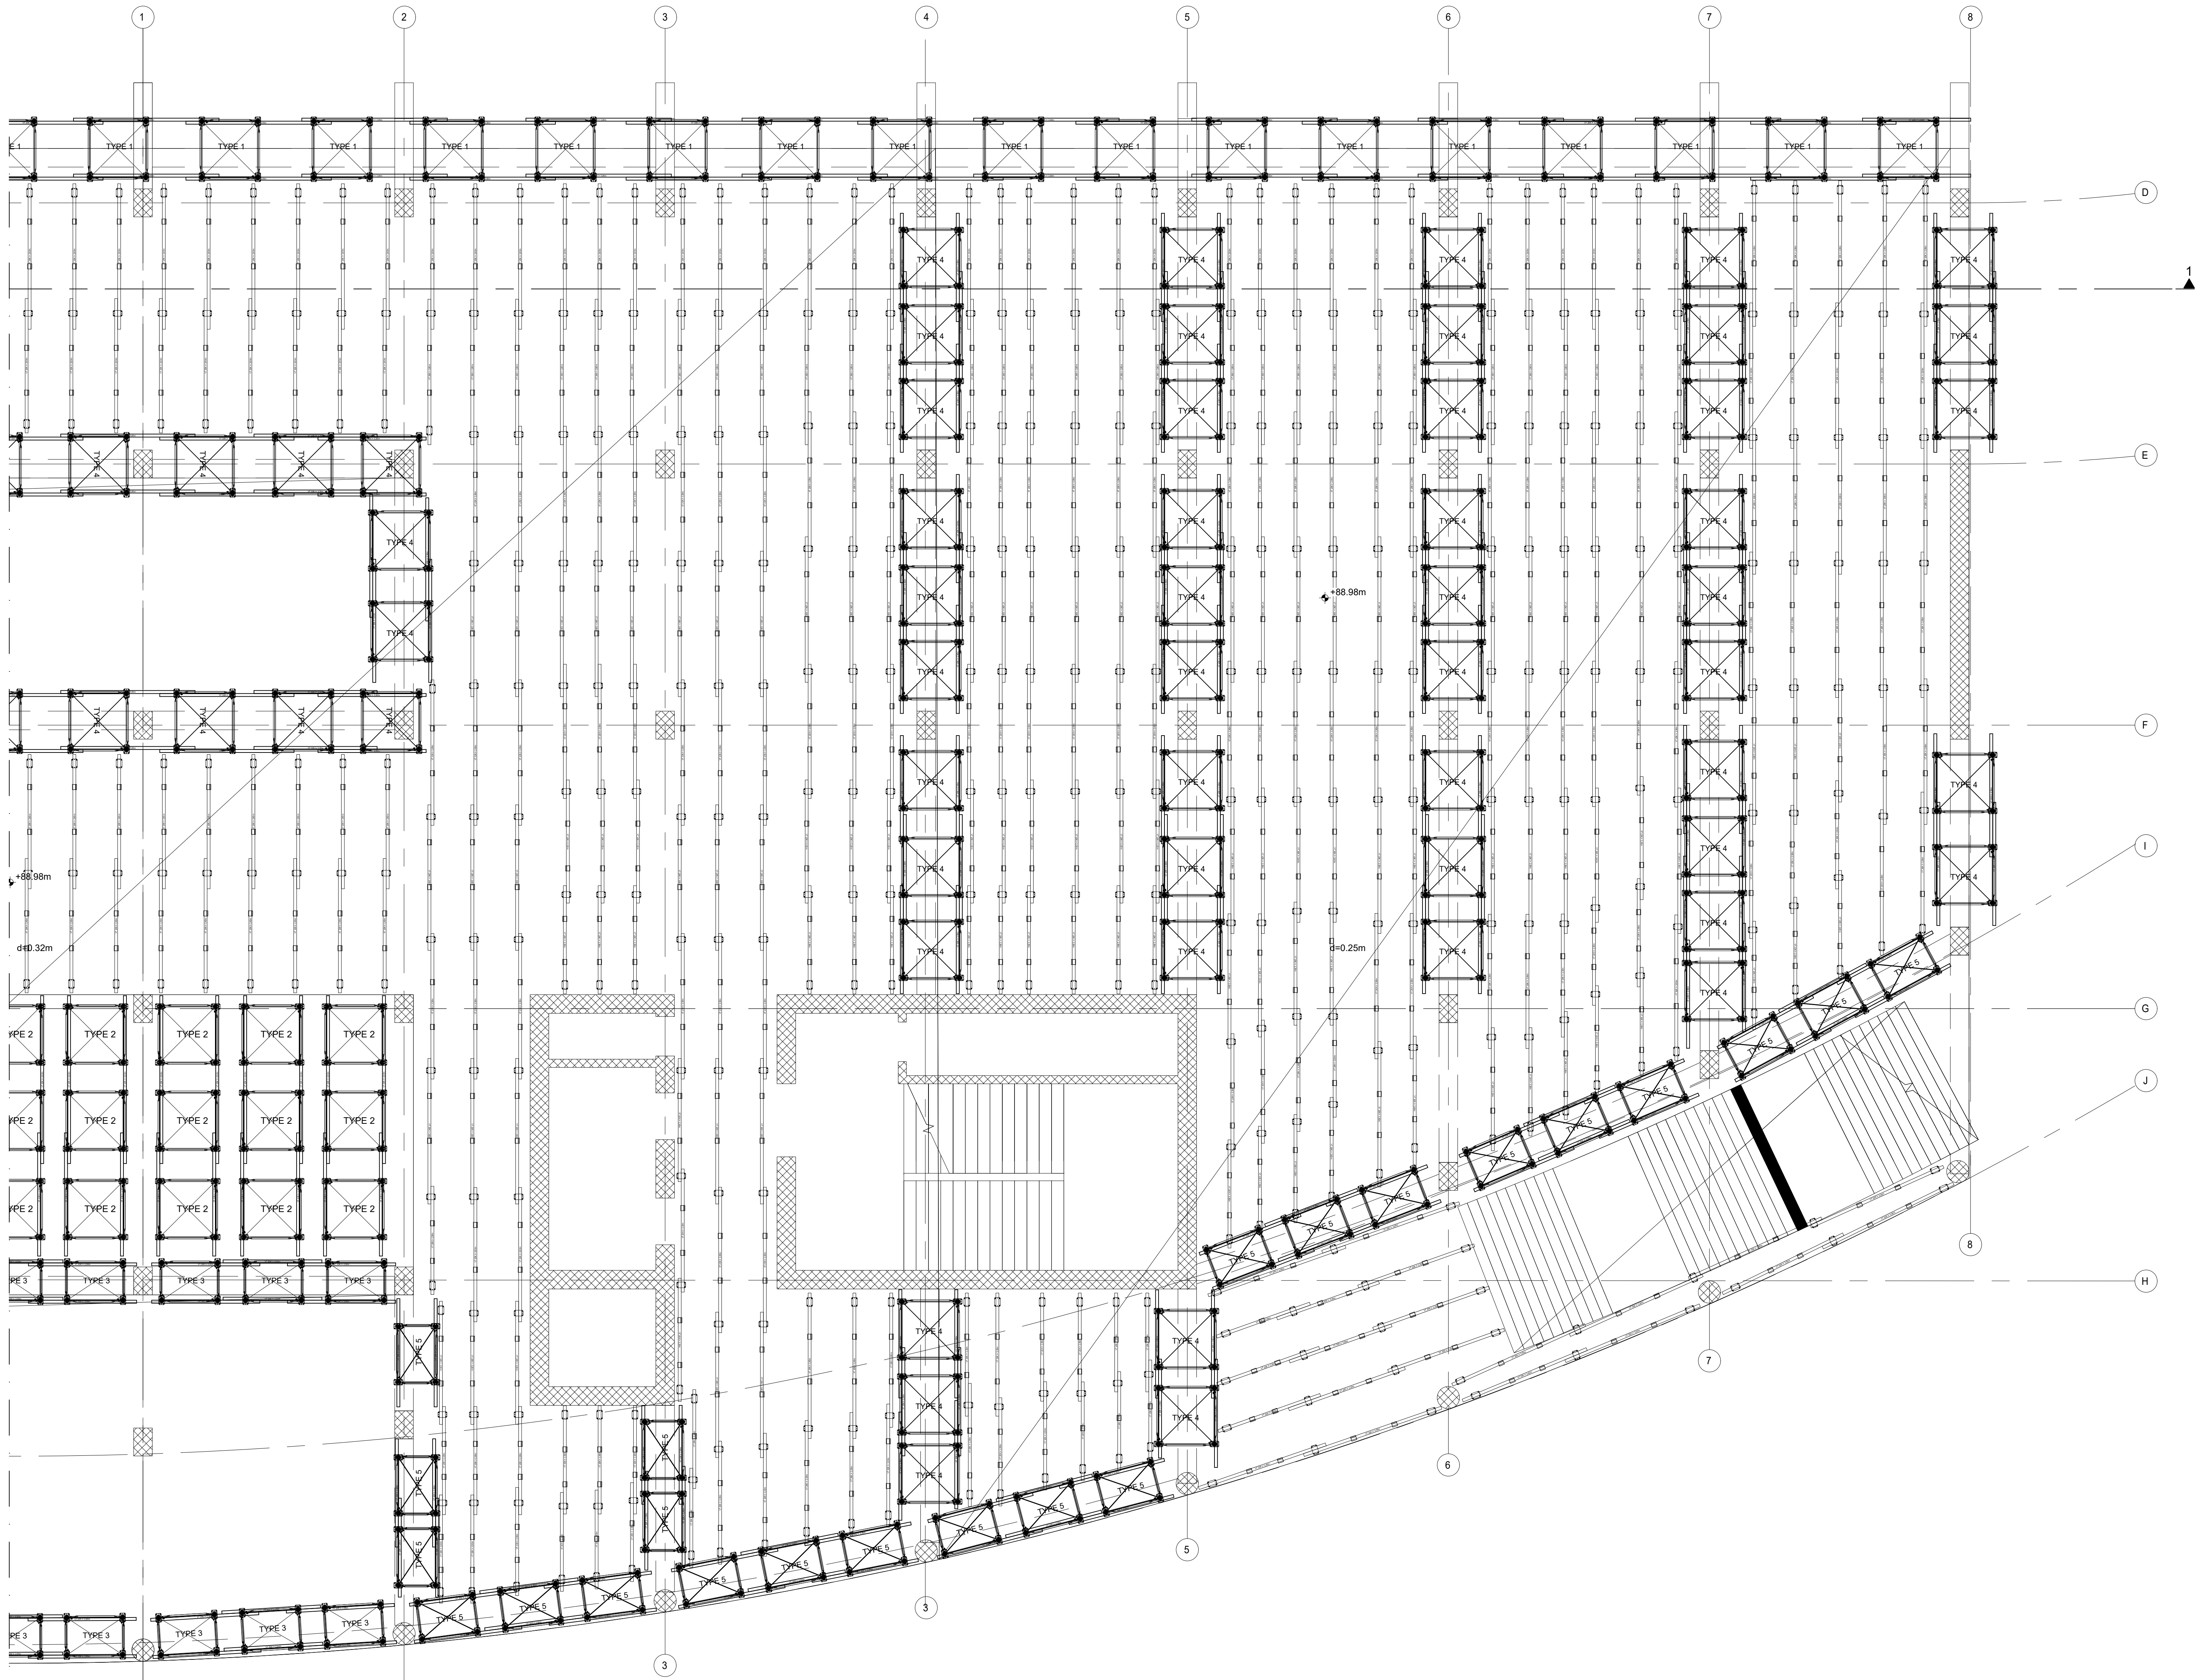


Section 1-1 - part II
1:75

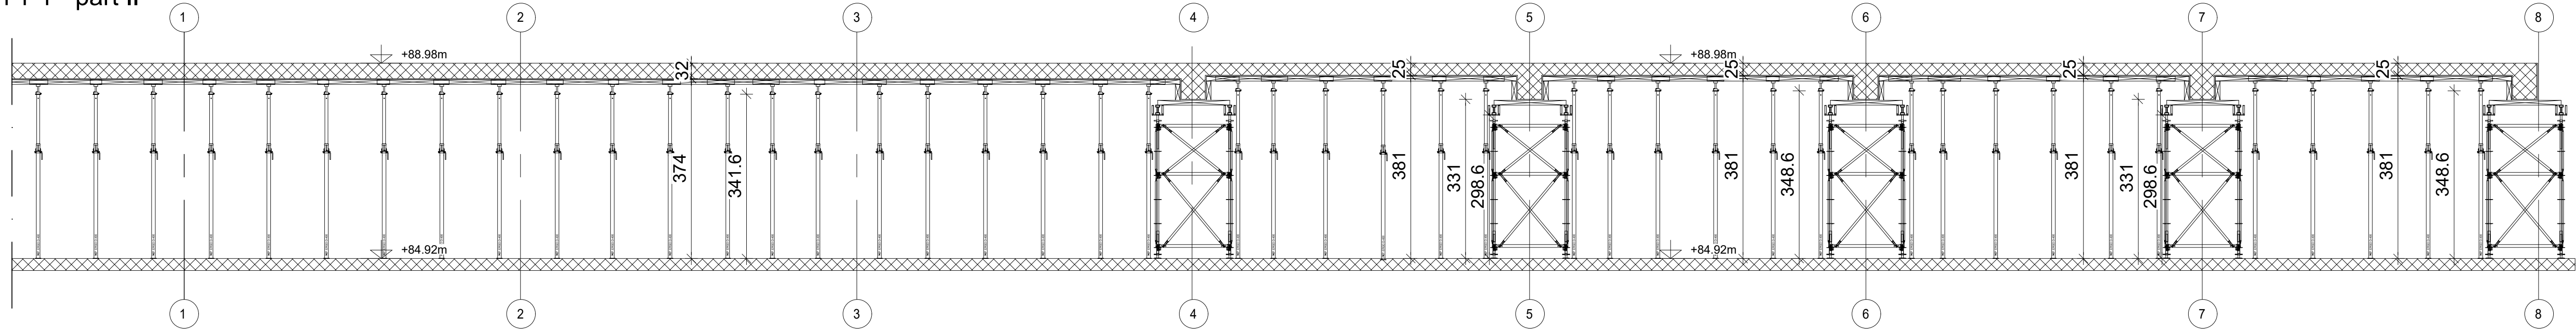

Plan of parts

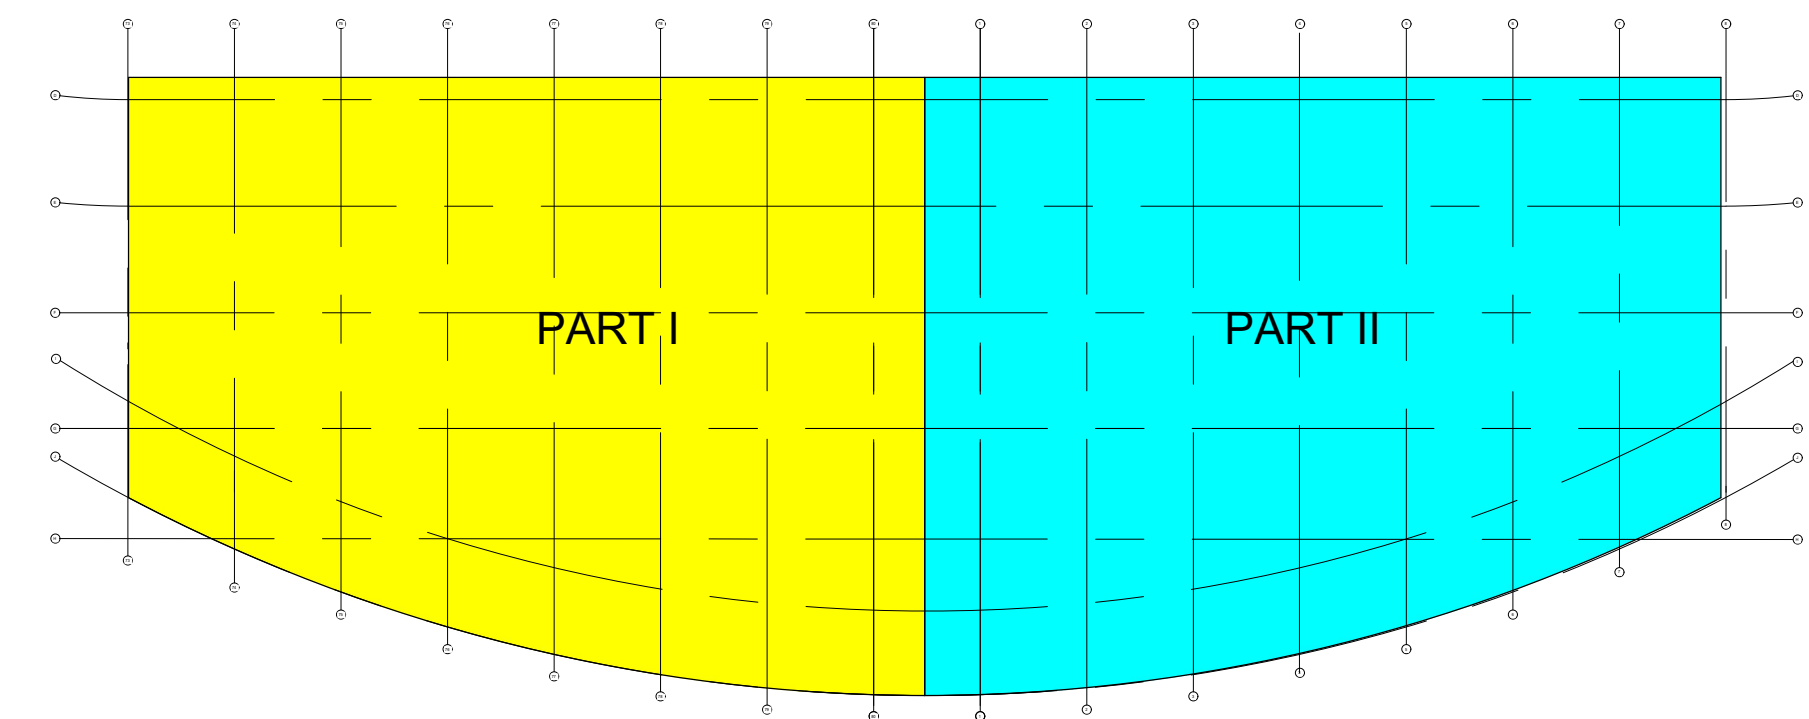

Section 2-2 - part I
1:75

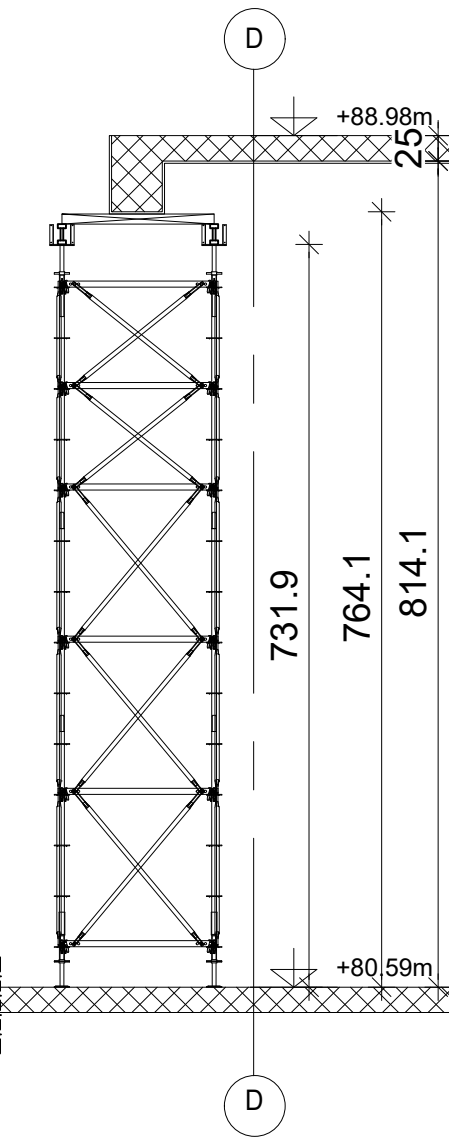

0 - 1 Izrada: Filip Nesele 12.12.2025			
Preliminarni crtež			
Samo za potrebe ponude			
PERI		PERI oplate d.o.o. Šimanovci	
Firma Power Construction Corporation		Izrada	
Projektat National Stadium - Zones A&B		Filip Nesele	
Sadržaj Zones A1 - A8 - Formwork and beams at +88.98m - part II		Datum 2025-12-12	
Razmera 1:75		Provera	
Broj crteža 53-0008929-A023		Lust 2	
Revizija 0		Autorsko pravo na ovaj crtež i prateću dokumentaciju zaštićeno firmom PERI. Nije dozvoljeno njihovo umnožavanje od strane drugih lica, naročito konkurencije bez naše saglasnosti.	