


COLLECTOR MAKIS - POWER CONSTRUCTION OF CHINA - 8987

WALL AND SLAB FORMWORK FOR ATSMOPHERIC COLLECTORS 7 and 8

SYSTEM HANDSET ALPHA AND MULTIFLEX

Collector 7

Collector 8

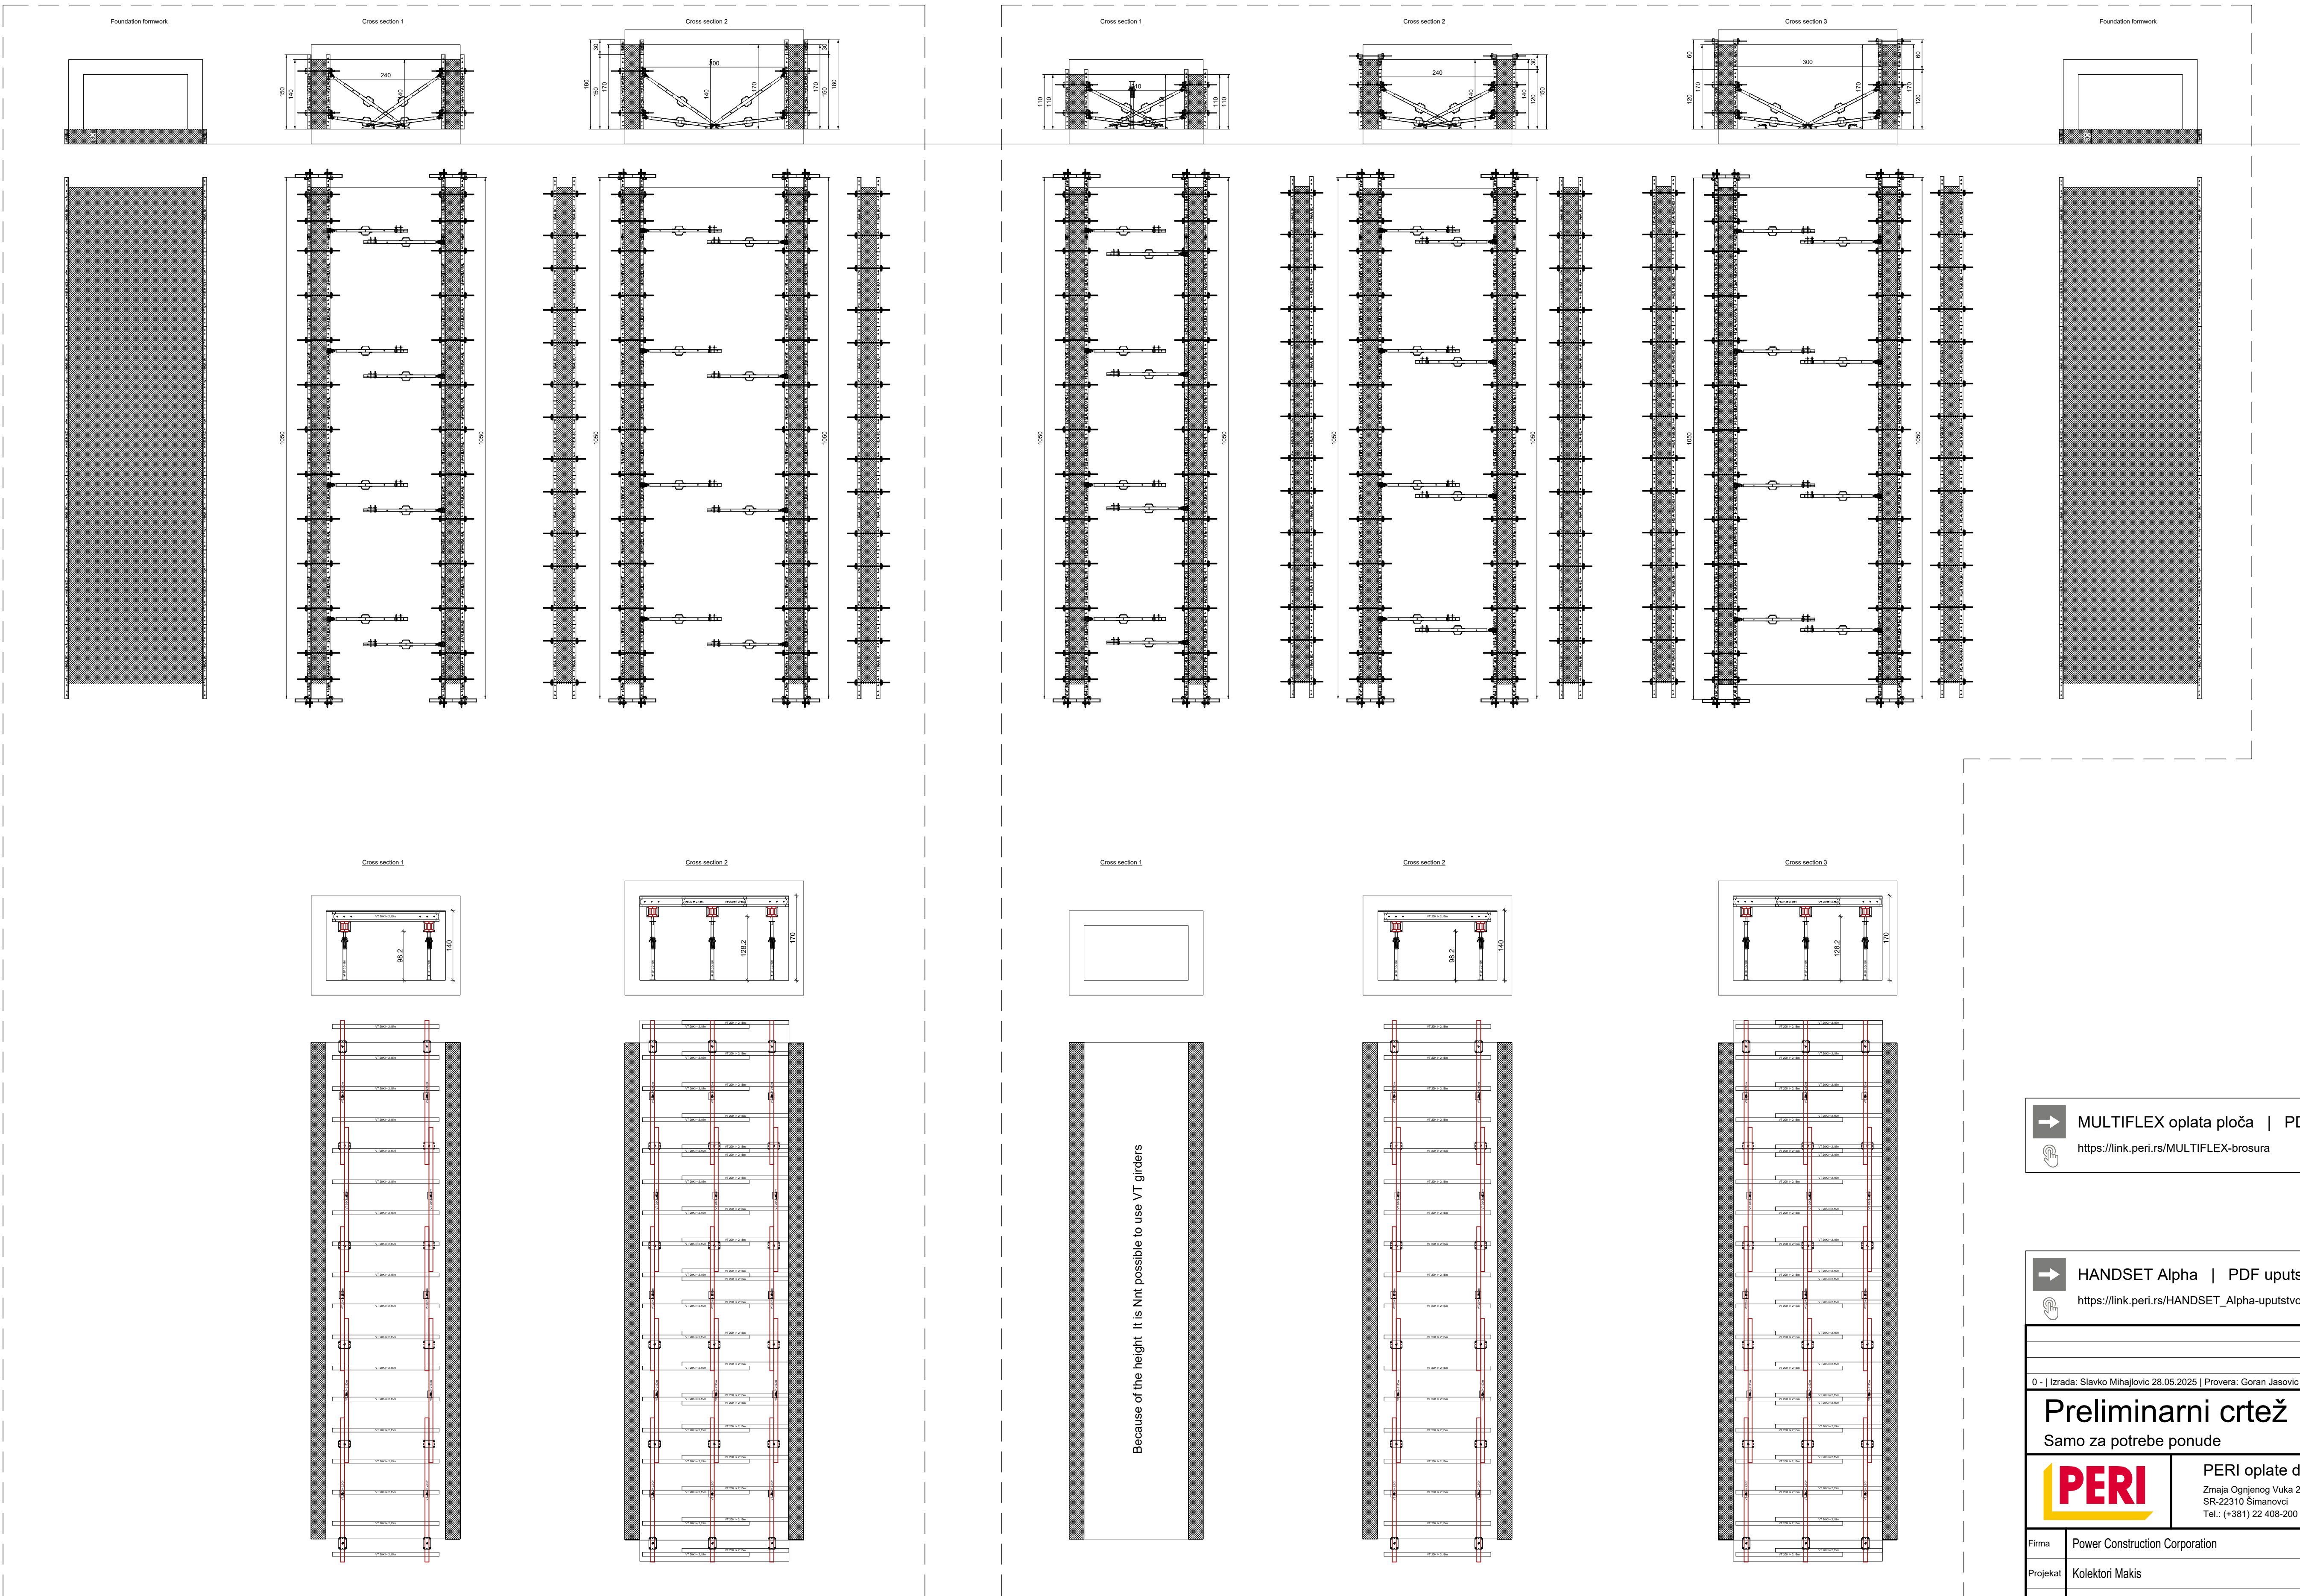

MULTIFLEX oplata ploča | PDF brošura
<https://link.peri.rs/MULTIFLEX-brosura>



HANDSET Alpha | PDF uputstvo za upotrebu
https://link.peri.rs/HANDSET_Alpha-uputstvo_zu_upotrebu



0 - | Izrada: Slavko Mihajlovic 28.05.2025 | Provera: Goran Jasovic 28.05.2025

Preliminarni crtež
Samo za potrebe ponude



PERI oplata d.o.o. Šimanovci

Zmaja Ognjenog Vuka 2
SR-22310 Šimanovci
Tel.: (+381) 22 408-200

Fax: (+381) 22 408-250
office@peri.rs

Firma	Power Construction Corporation	Ime	Slavko Mihajlovic	Datum	2025-05-28
Projekat	Kolektori Makis	Izrada	Goran Jasovic	Provera	2025-05-28
Sadržaj	Oplata zidova i ploce kolektora	Autorsko pravo na ovaj crtež i prateću dokumentaciju zadržava firma PERI. Nije dozvoljeno njihovo umnožavanje od strane drugih lica, naročito konkurencije, bez naše saglasnosti.			
Razmera	Broj crteža	List	Revizija		
1:50	53-0008987-A003	1	0		