



Refleks d.o.o Major - 9090 - BIG Šabac


Osnova raspored taktova

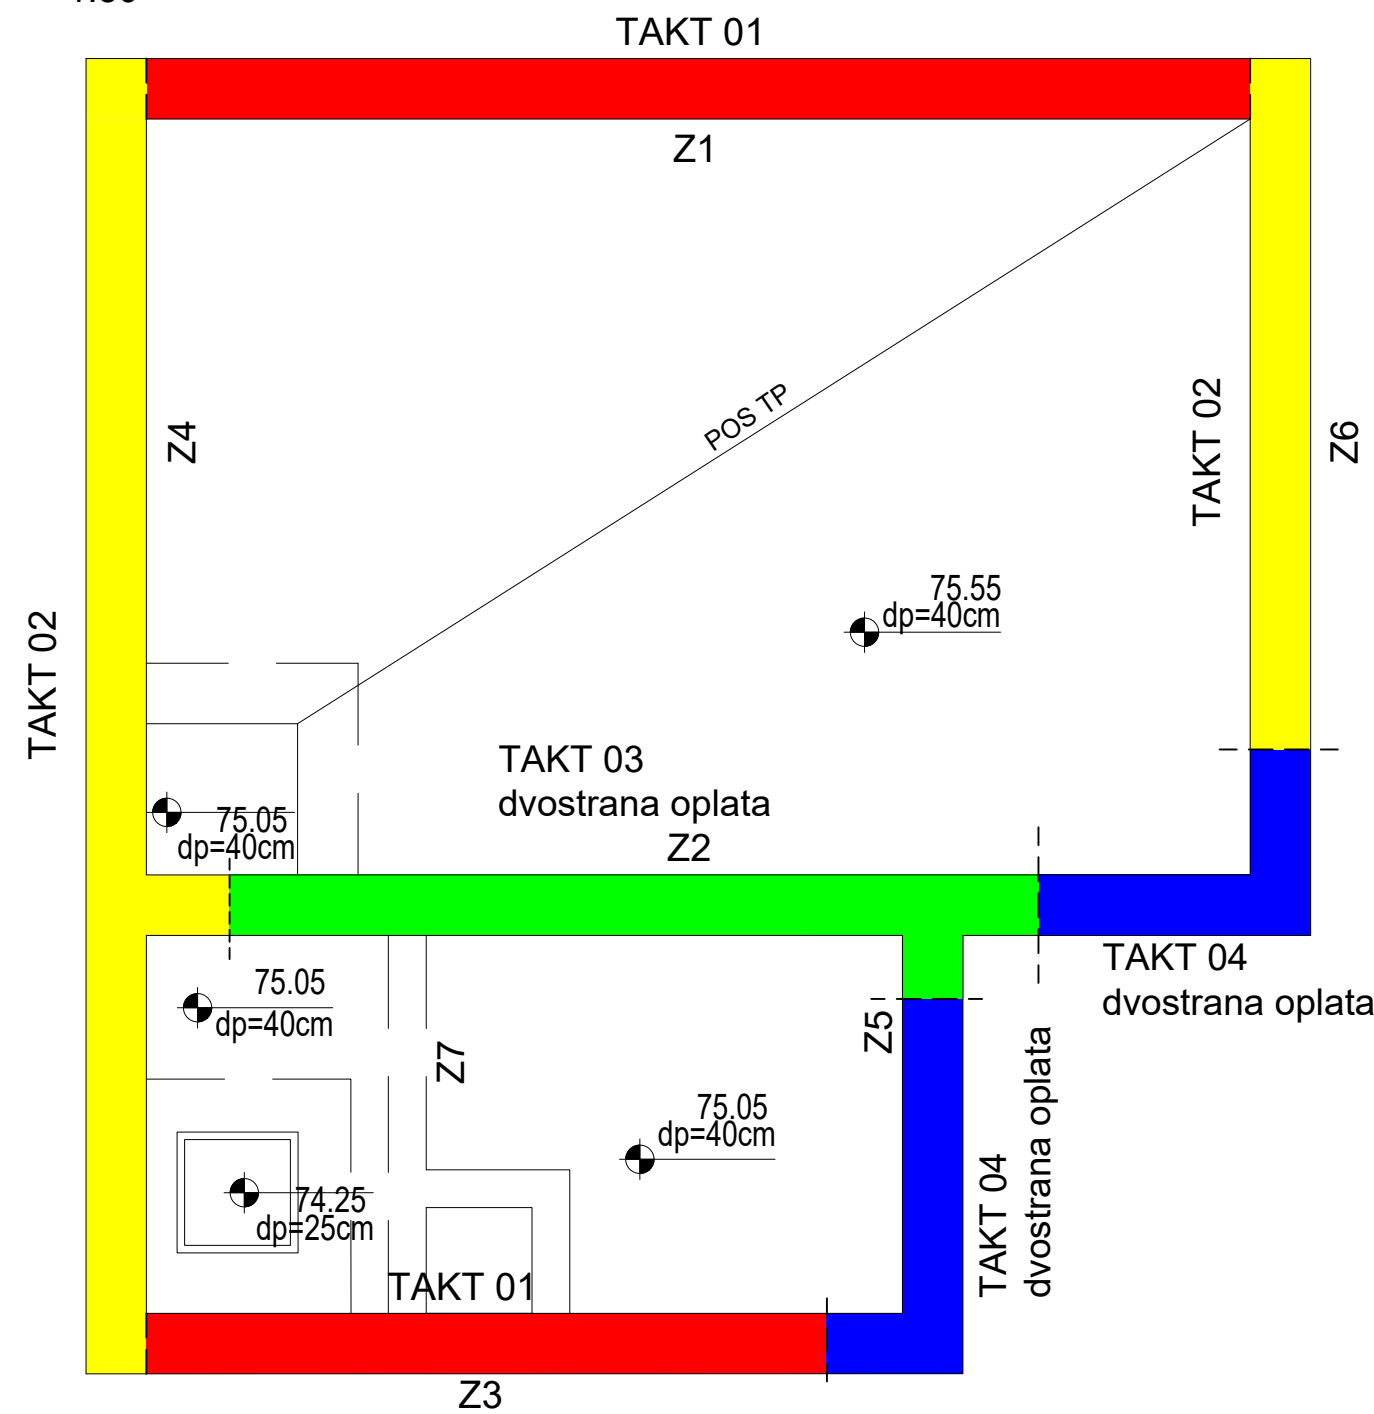


Osnova TAKT 01
1:50

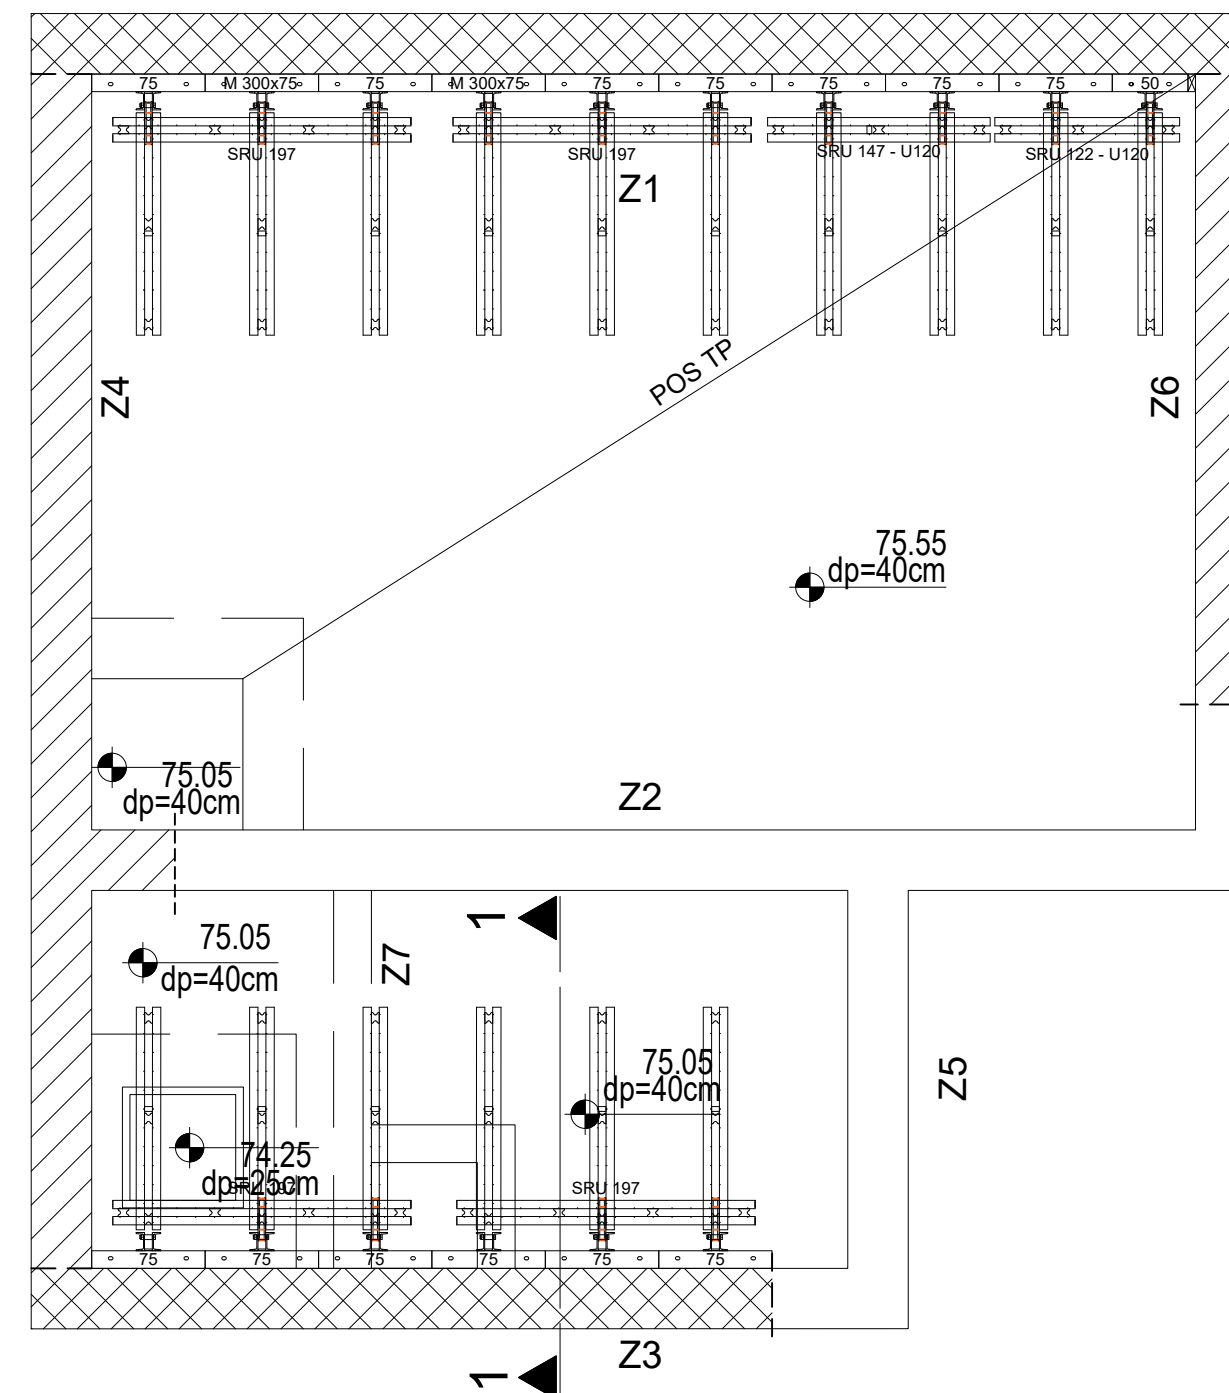


Osnova TAKT 02
1:50

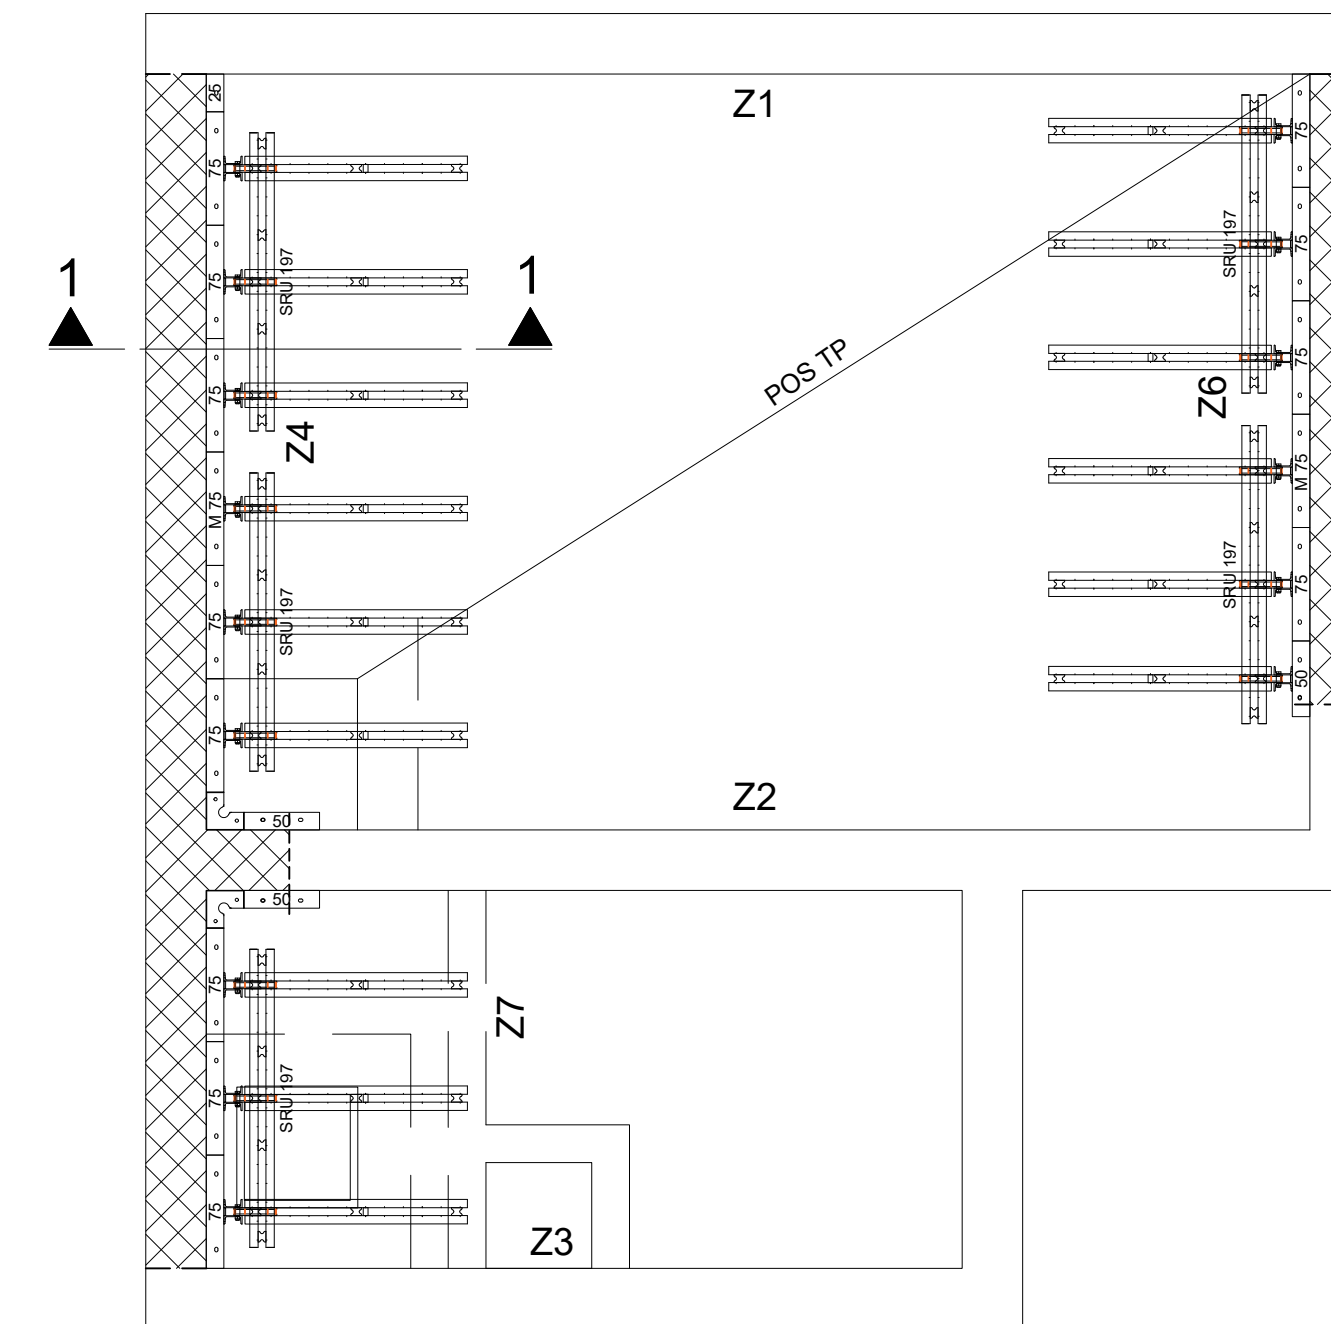


Osnova TAKT 03 - dvostrana oplata

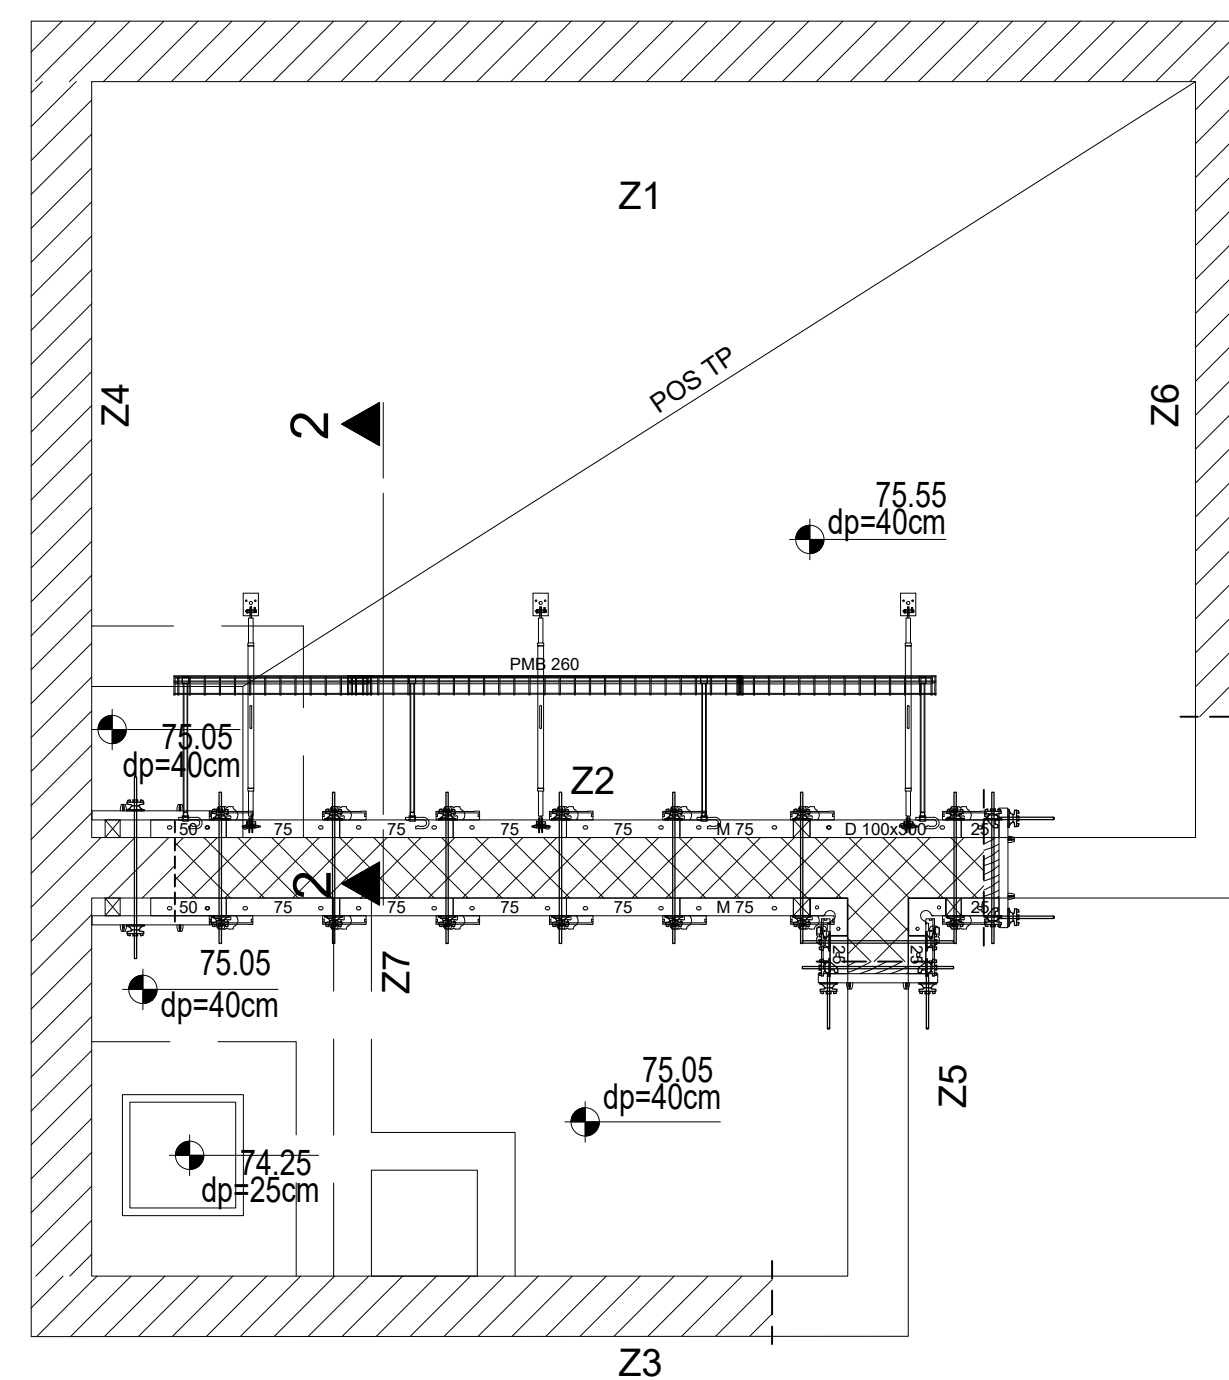


Osnova TAKT 04 - dvostrana oplata
1:50

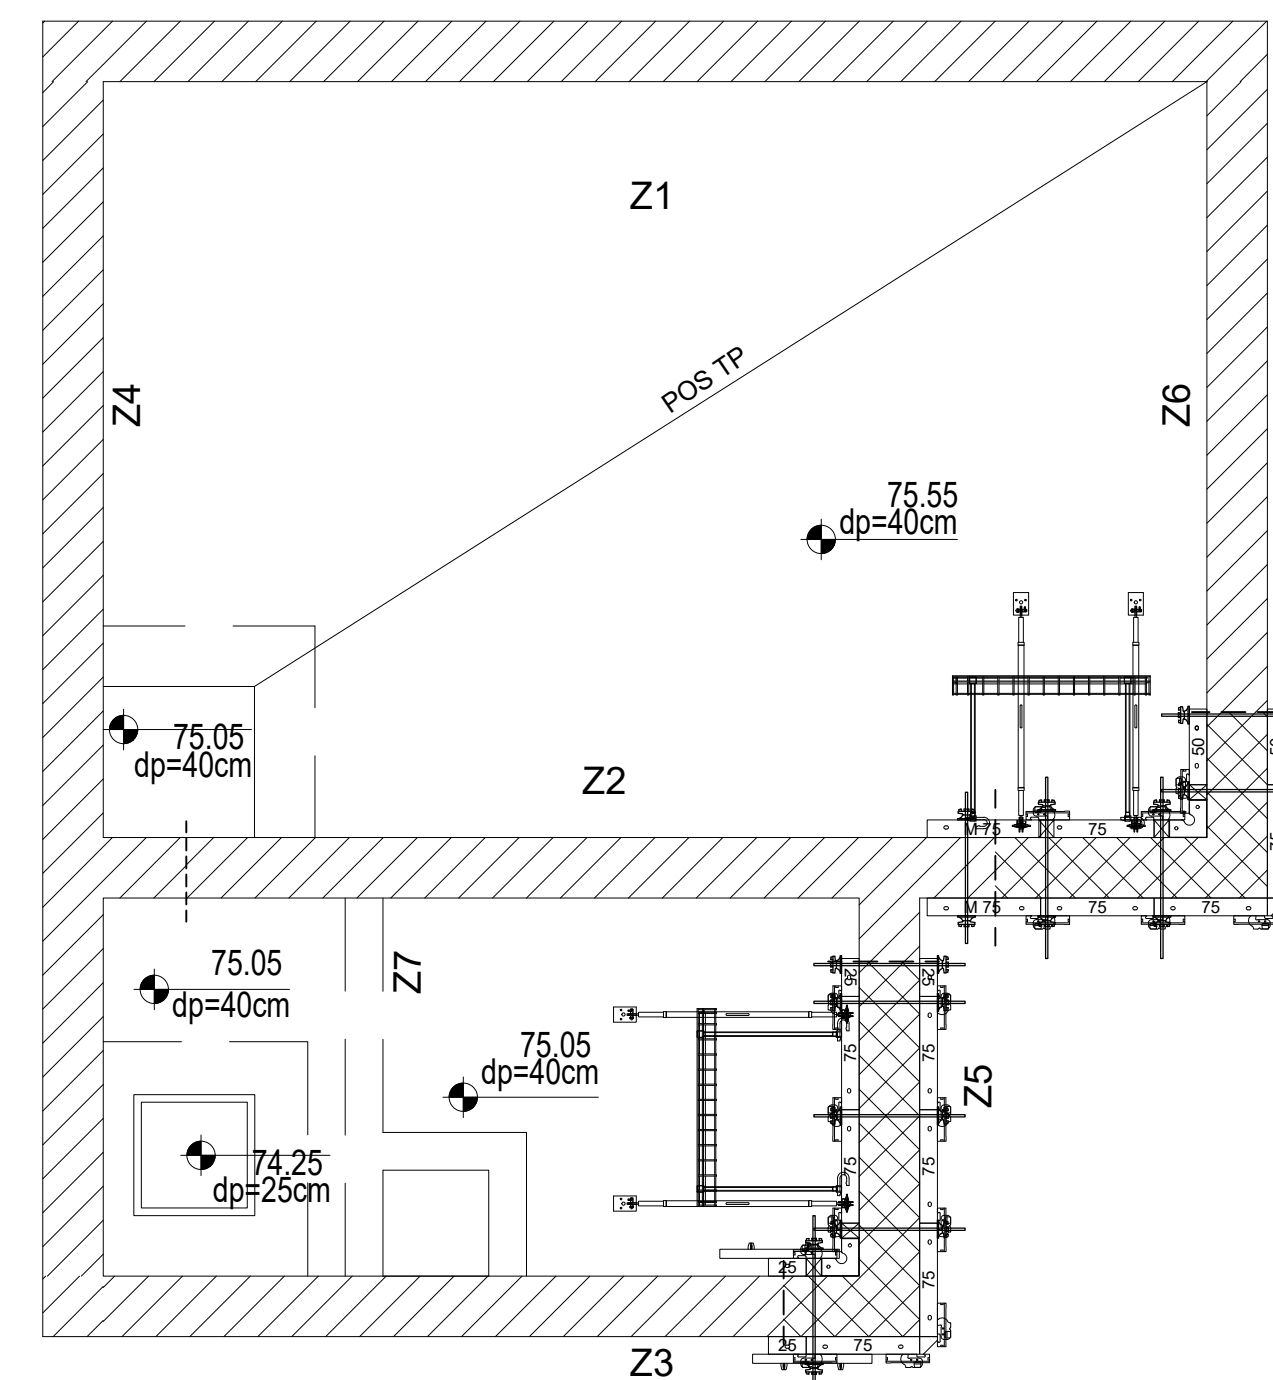

Presek 1-1
1:25

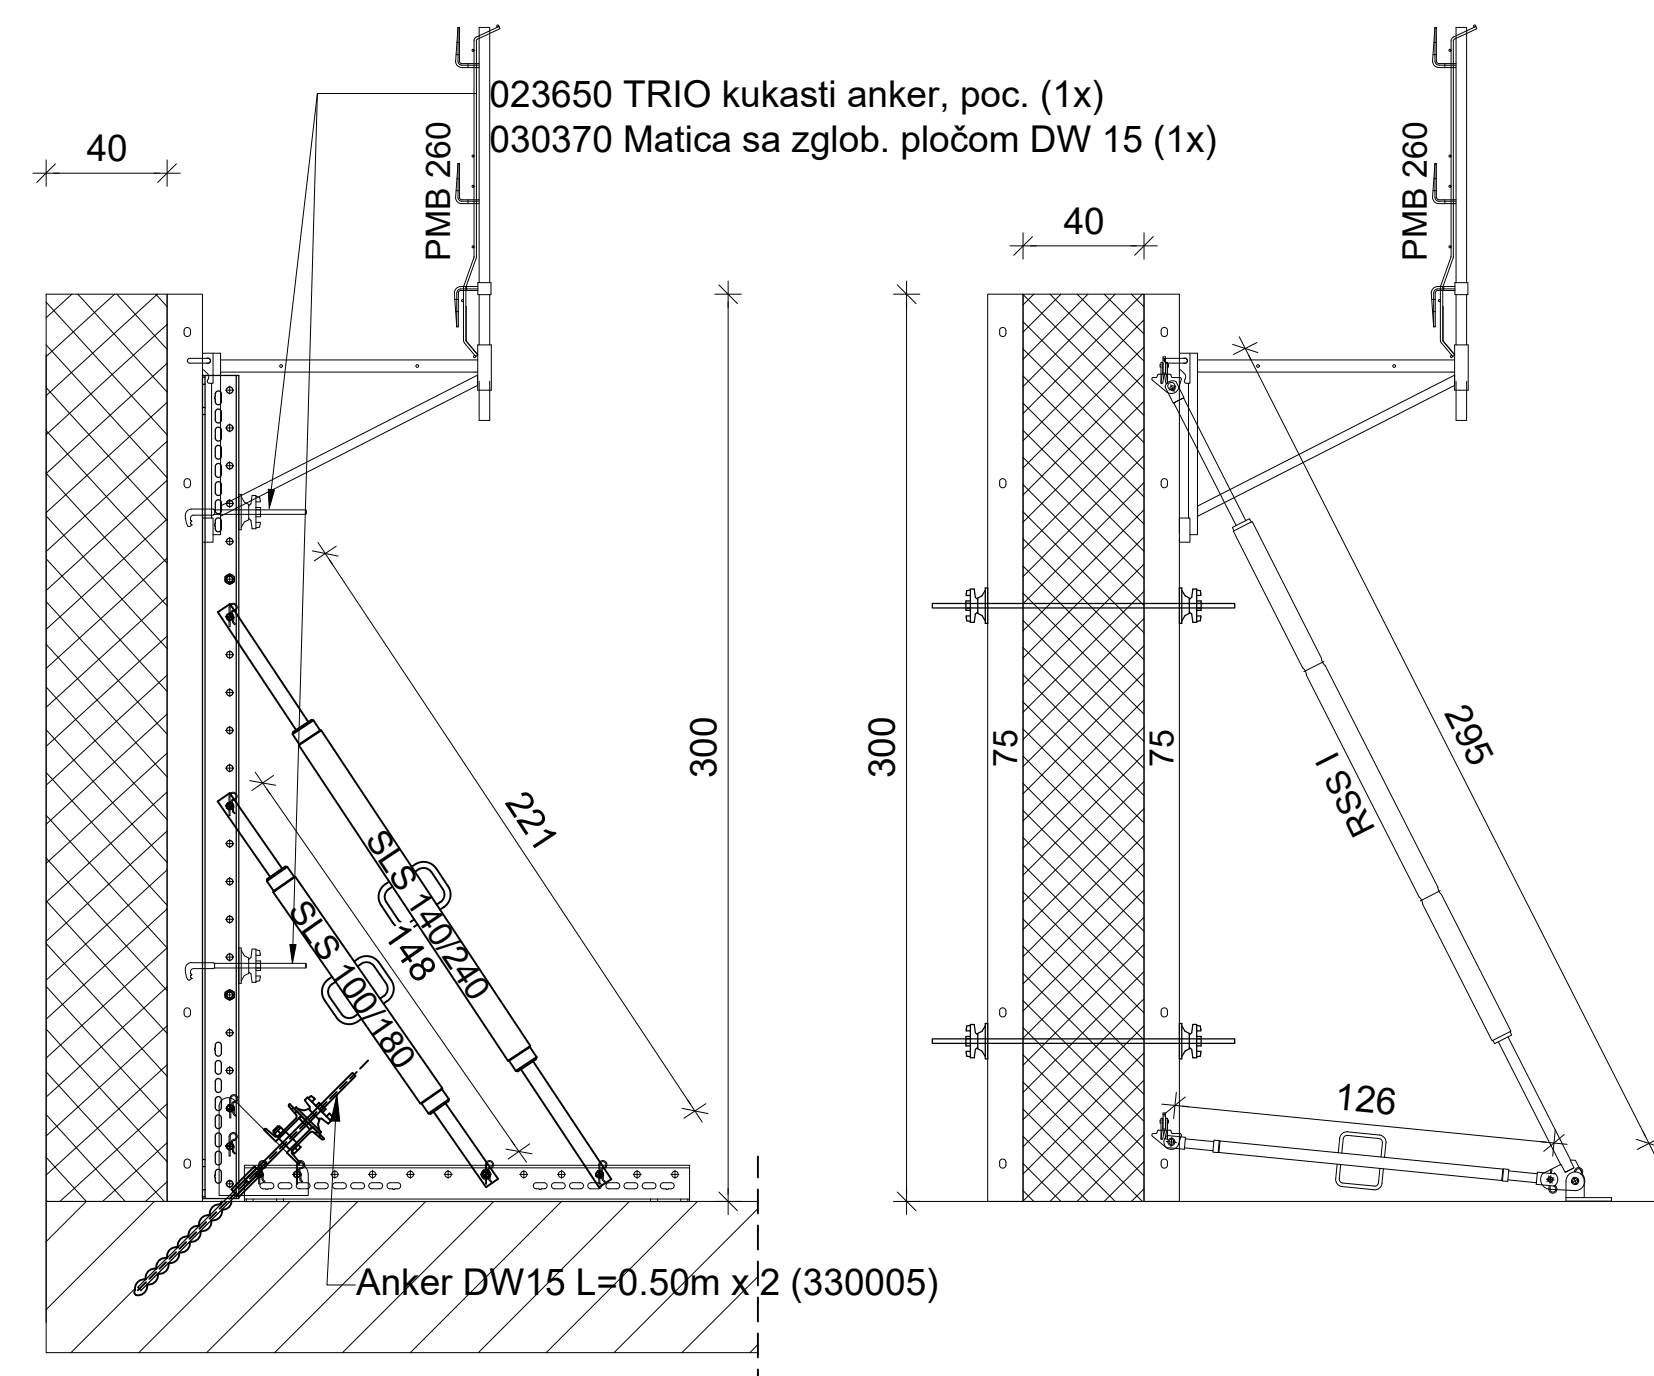

Presek 2-2
1:25

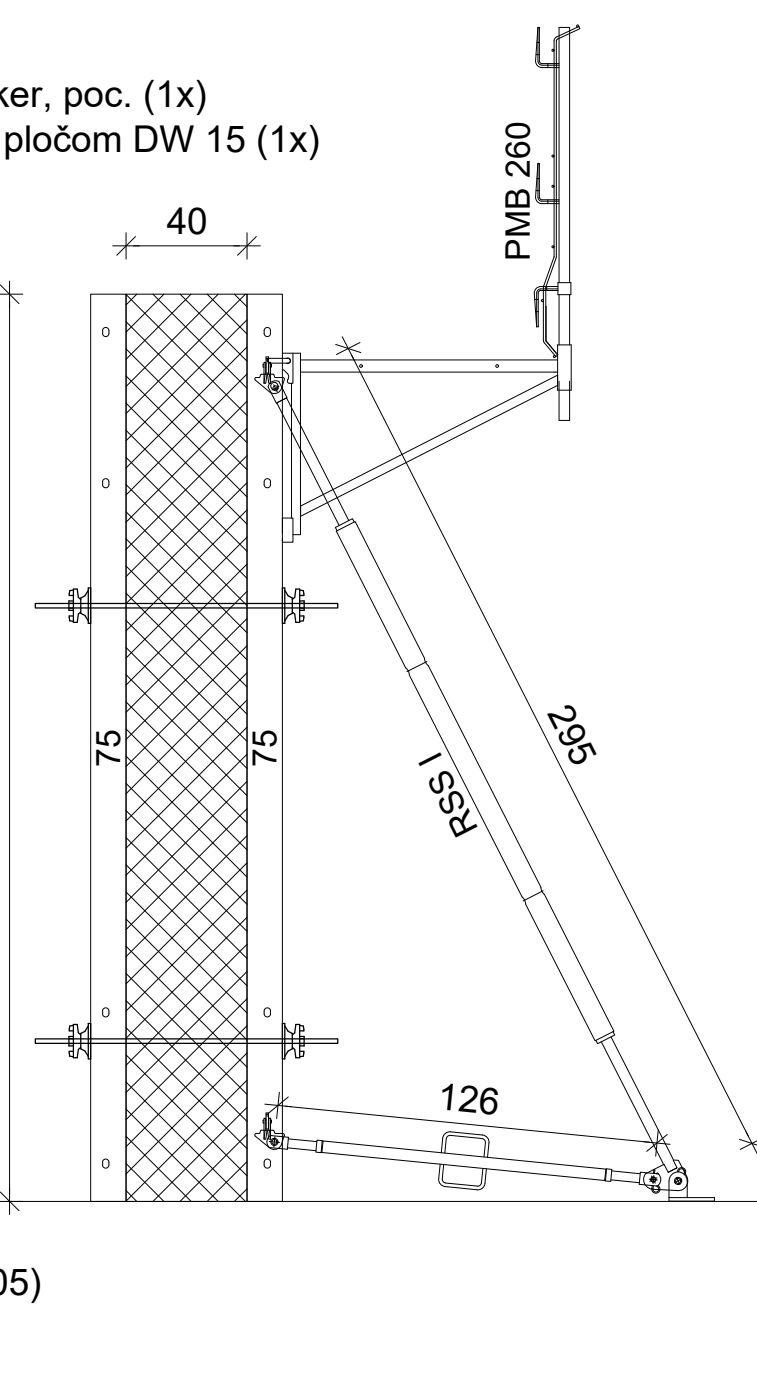

Detalj ankerisanja
1:10

