
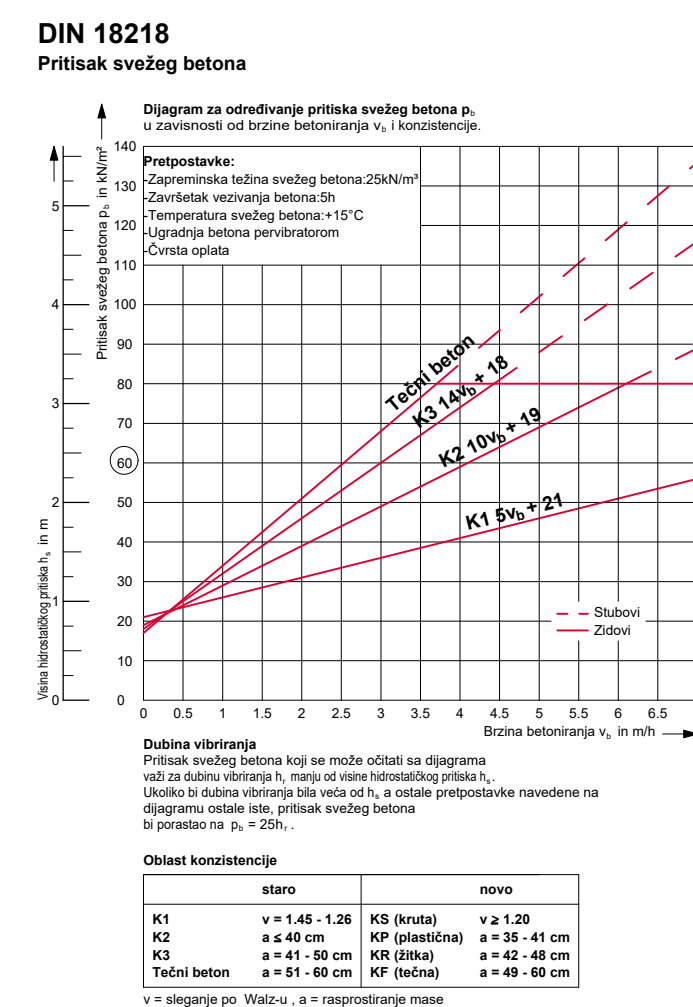
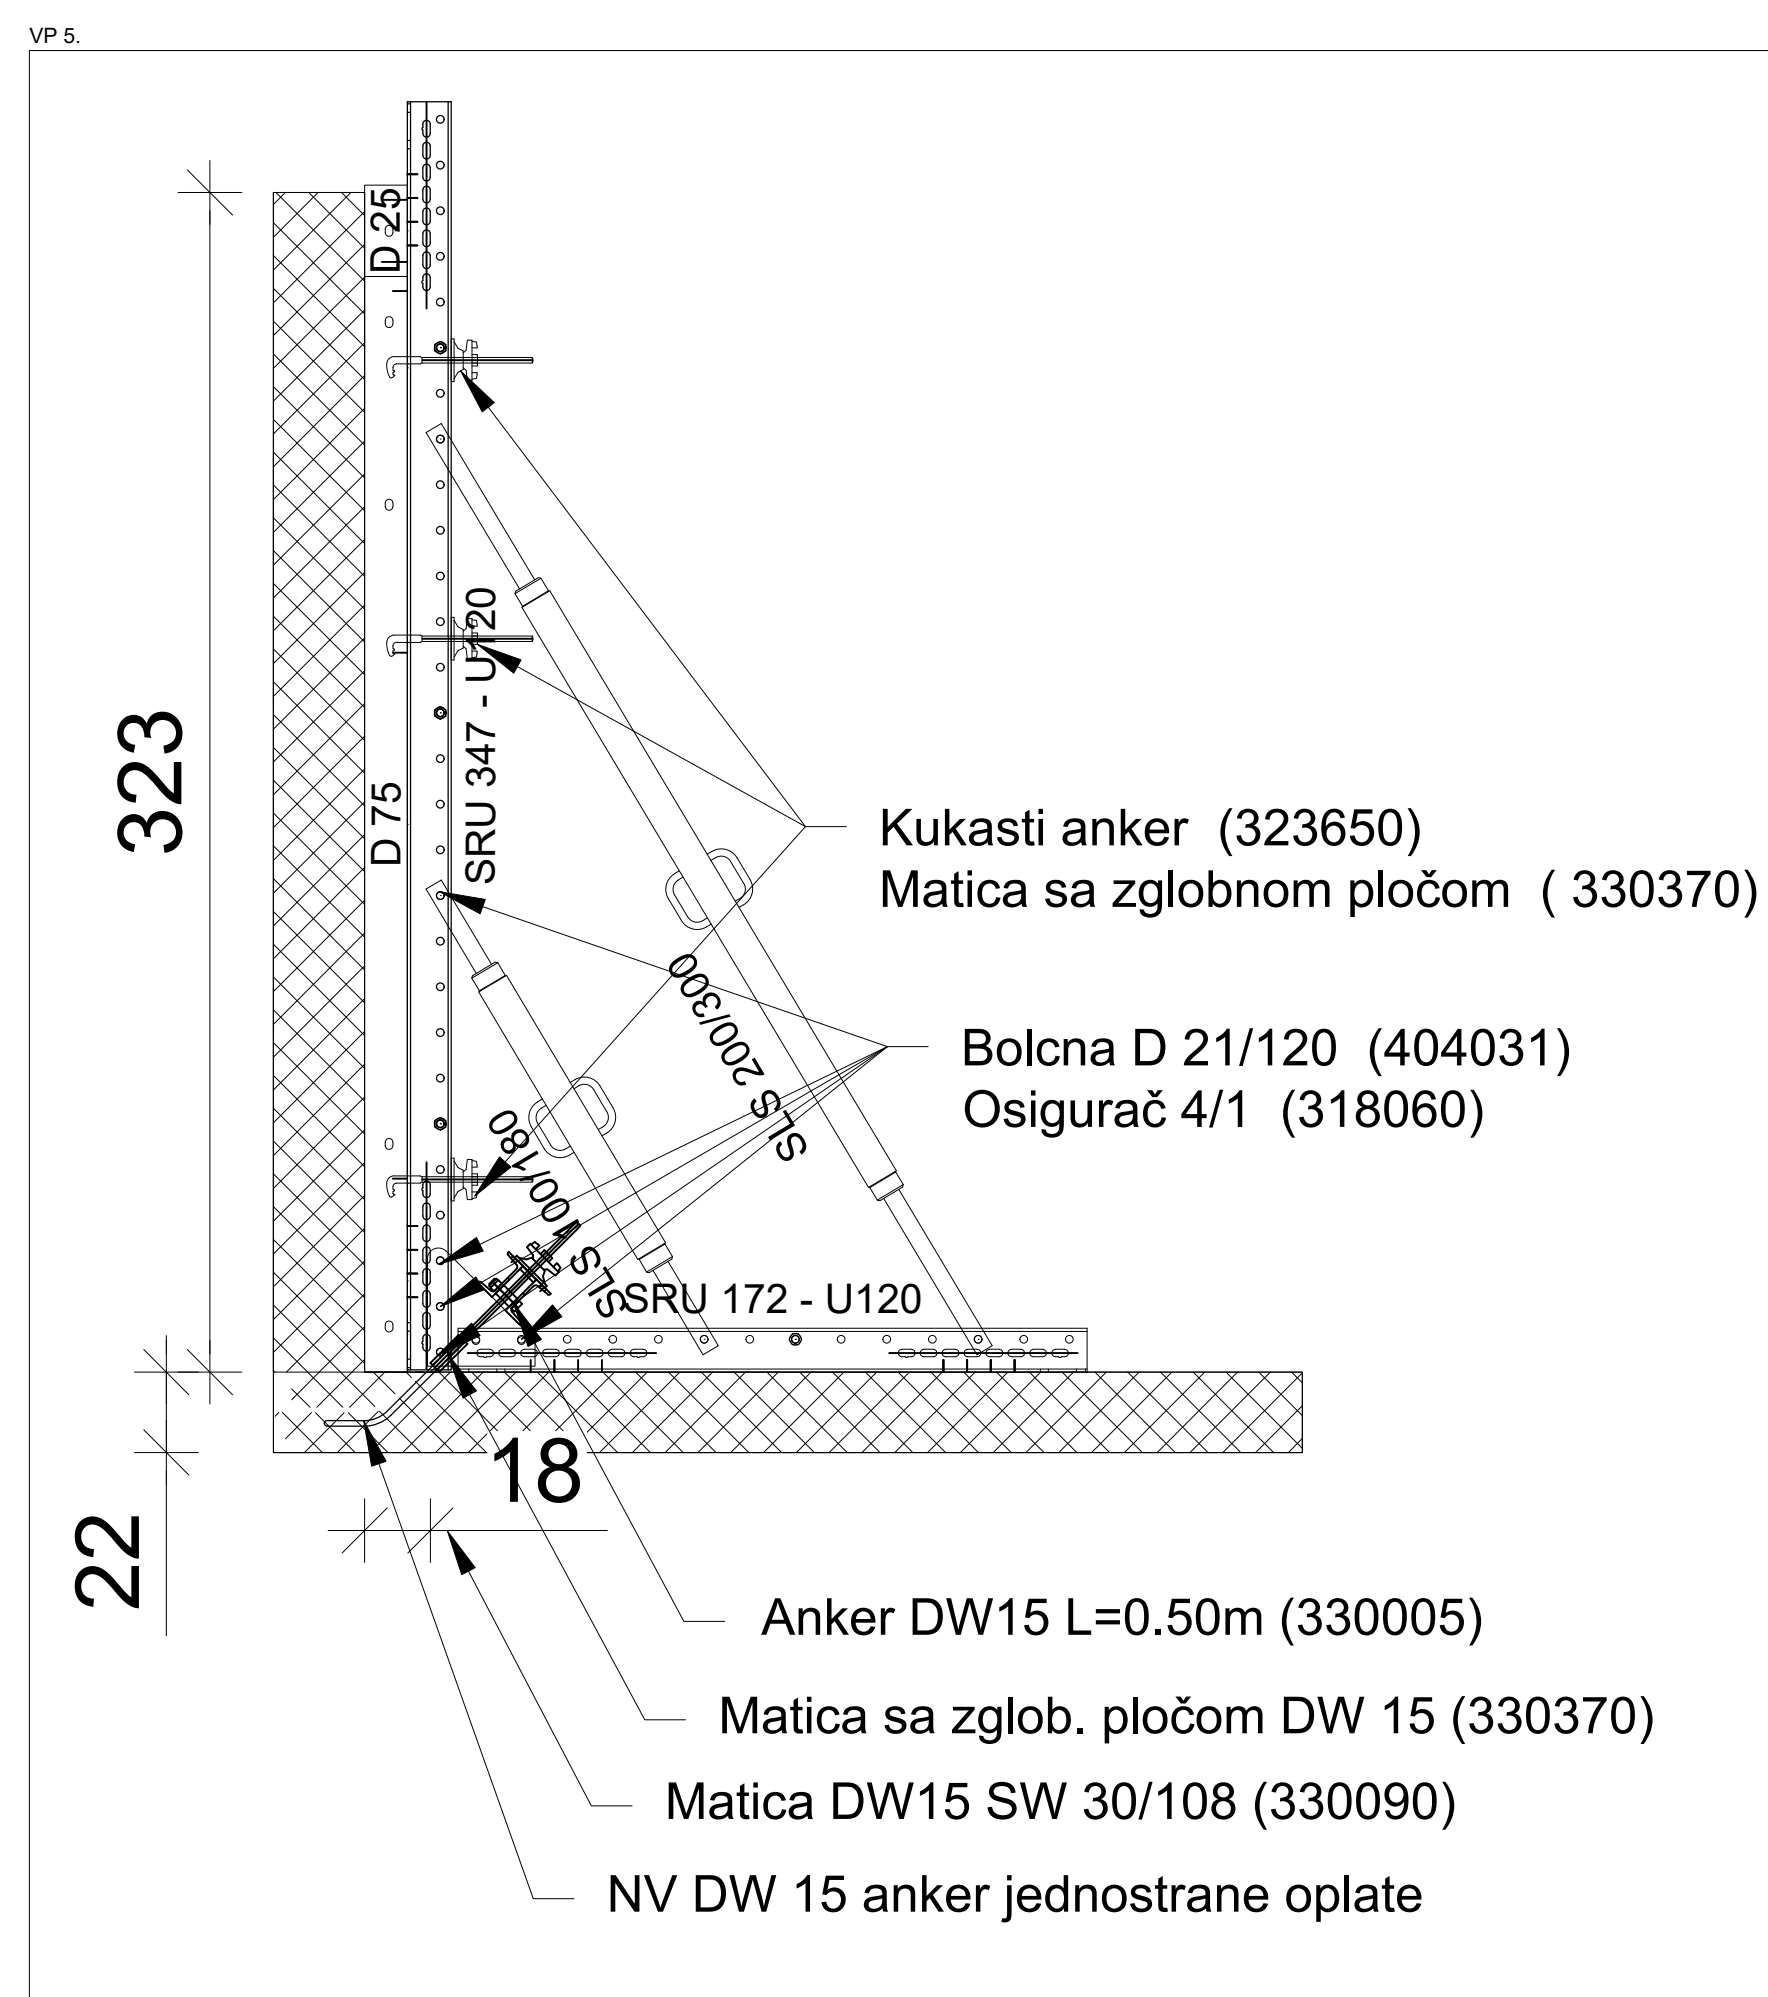
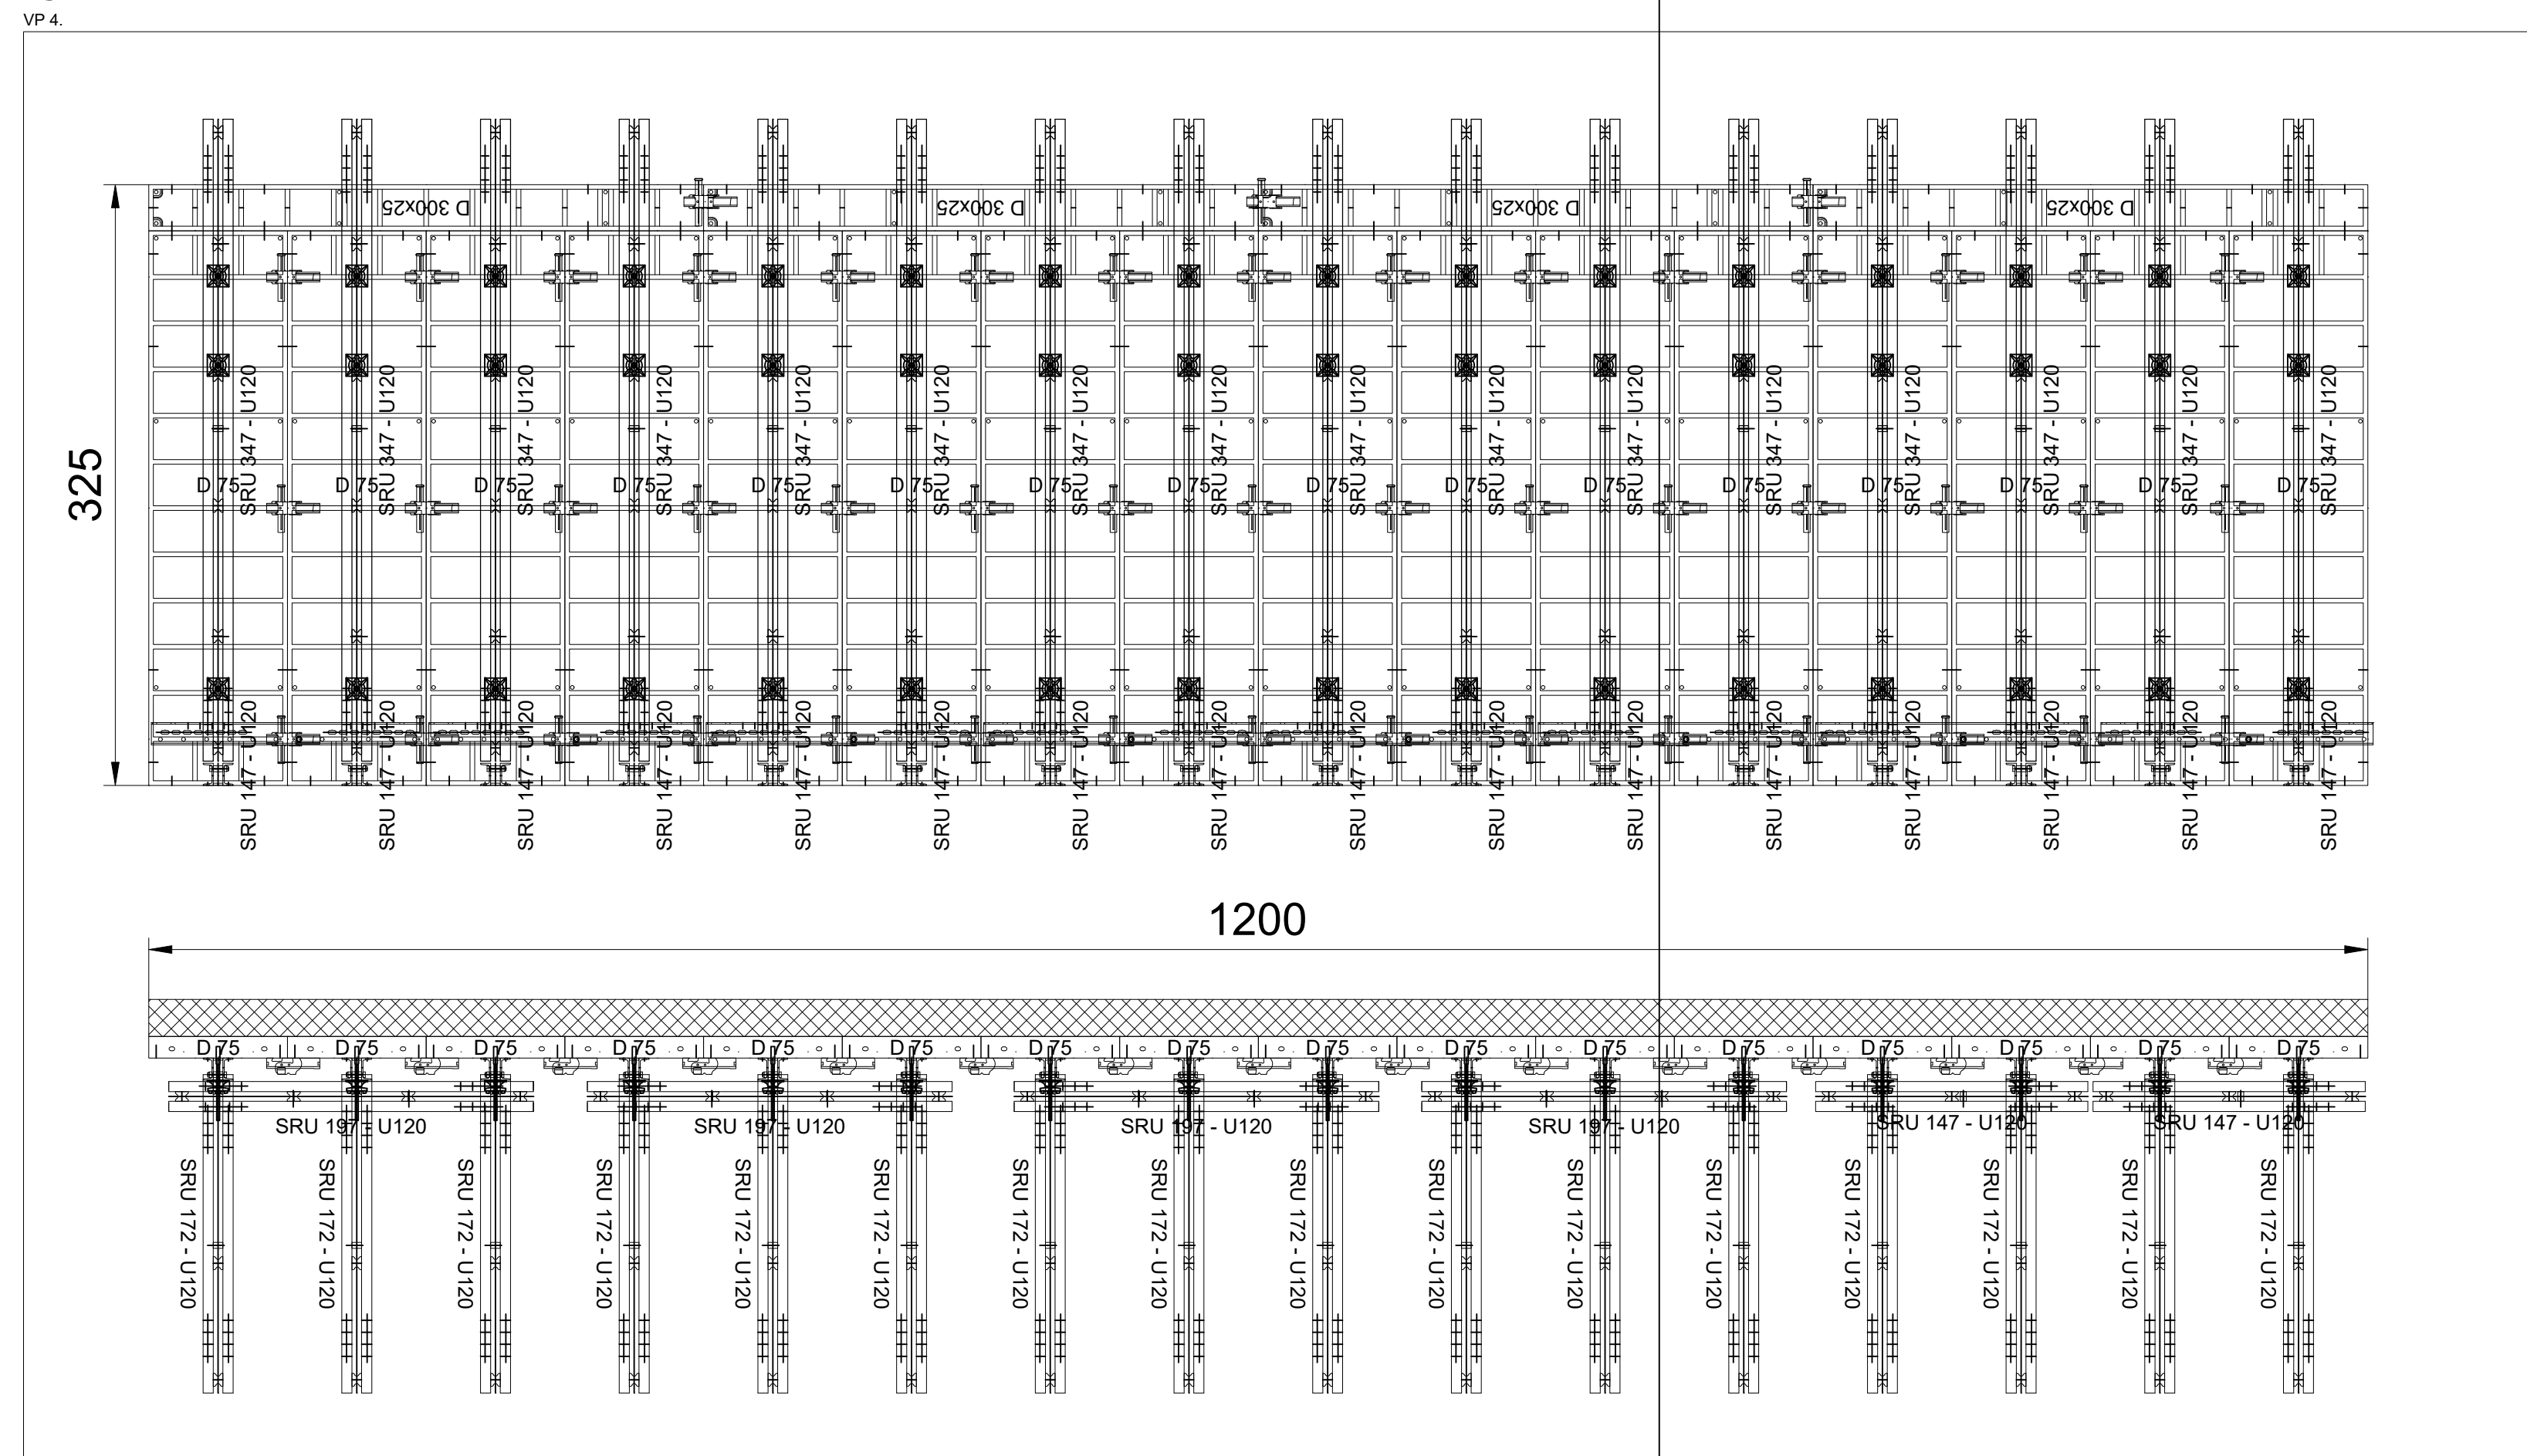


Taktovi betoniranja jednostranih zidova- sistem DOMINO

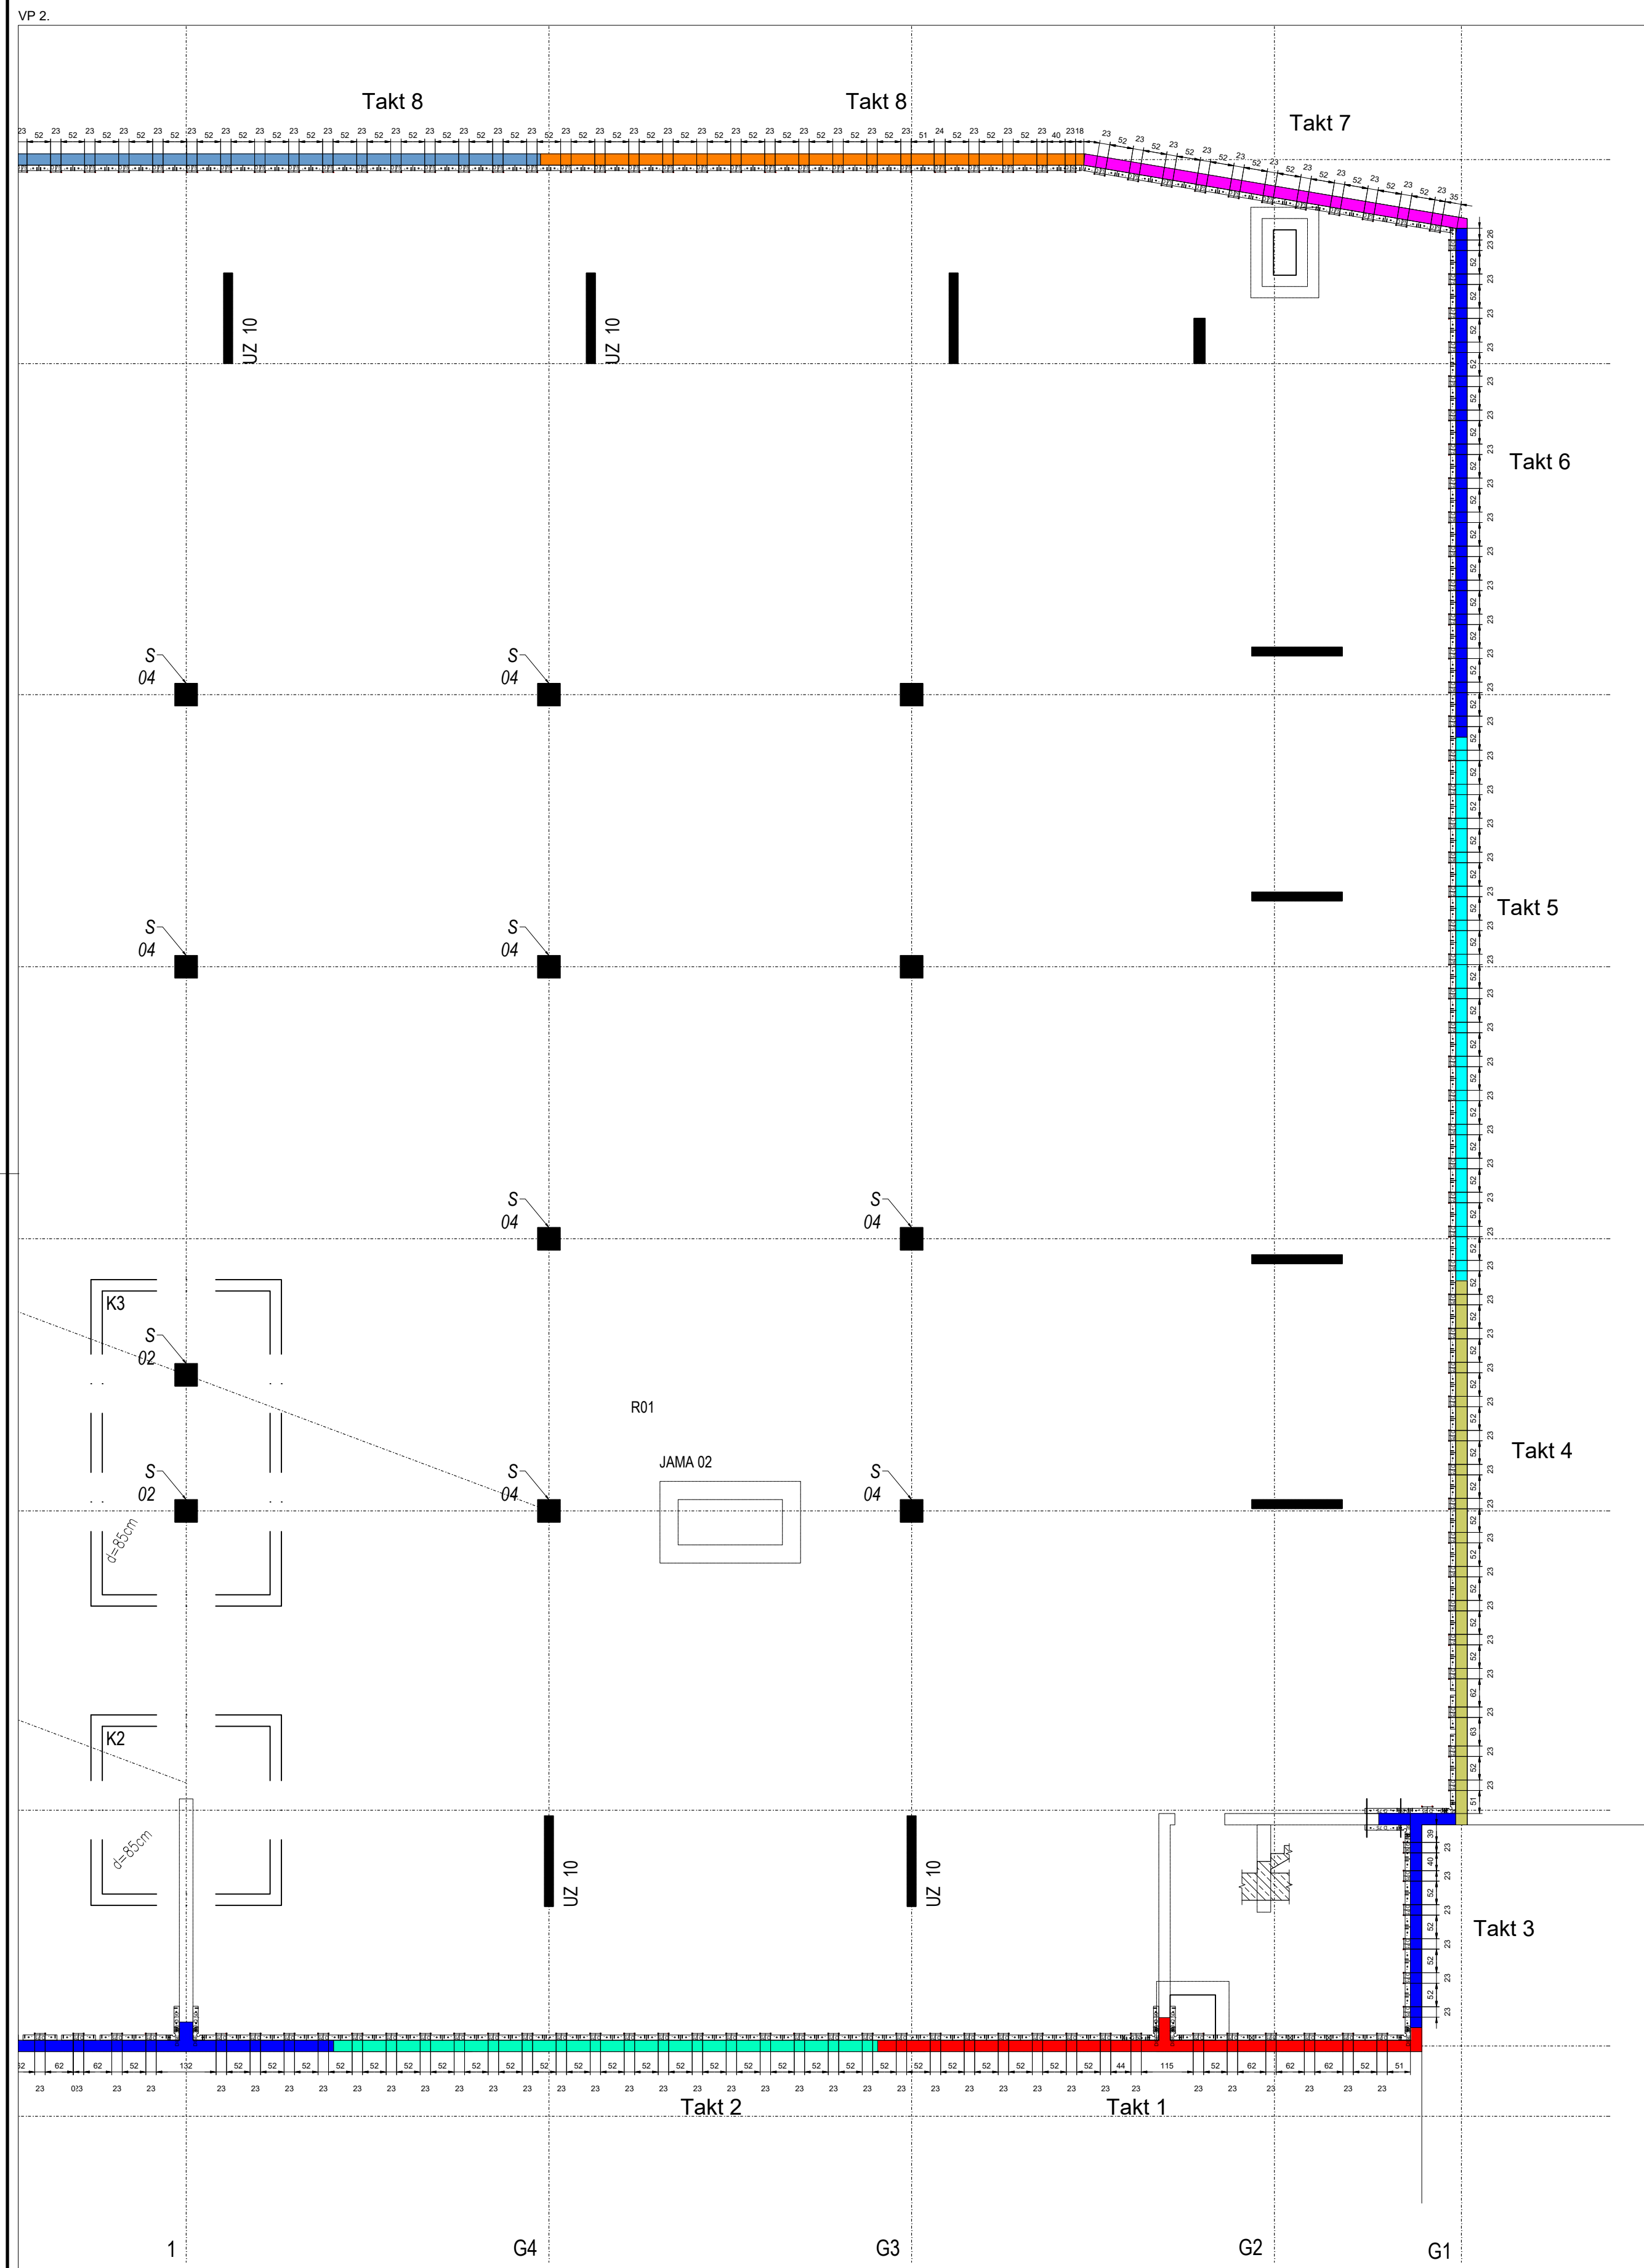

Ova PERI oplata je dimenzionisana na pritisak sveže betonske mase od 60 kN/m².
Za brzinu betoniranja pogledati DIN 18218.

0 - | Izrada: Mirjana Lekovic 10.12.2025 | Provera: Goran Jasovic 10.12.2025

	PERI oplate d.o.o. Šimanovci Zmaja Ognjenog Vuka 2 SR-22310 Šimanovci Tel.: (+381) 22 408-200	Fax: (+381) 22 408-250 office@peri.rs
---	---	--

Firma	Filip Krговиć PR Fit Gradnja	Ime	Datum
Projekat	Delta Auto	Izrada	Mirjana Leković 2025-12-10
Sadržaj	Raspored taktova betoniranja zidova	Provera	Goran Jasović 2025-12-10
Razmera	Broj crteža	Autorsko pravo na ovaj crtež i prateću dokumentaciju zadržava firma PERI. Nije dozvoljeno njihovo umnožavanje od strane drugih lica, naročito konkurencije bez naše saglasnosti.	
1:50	53-0009496-B003		
	List	Revizija	
	1	0	

