



U-Prospect d.o.o. Subotica - 9698 - Rezervoar za ulje
Plan oplate temelja - sistem RUNDFLEX

Osnova - Plan oplate takta 1 betoniranja

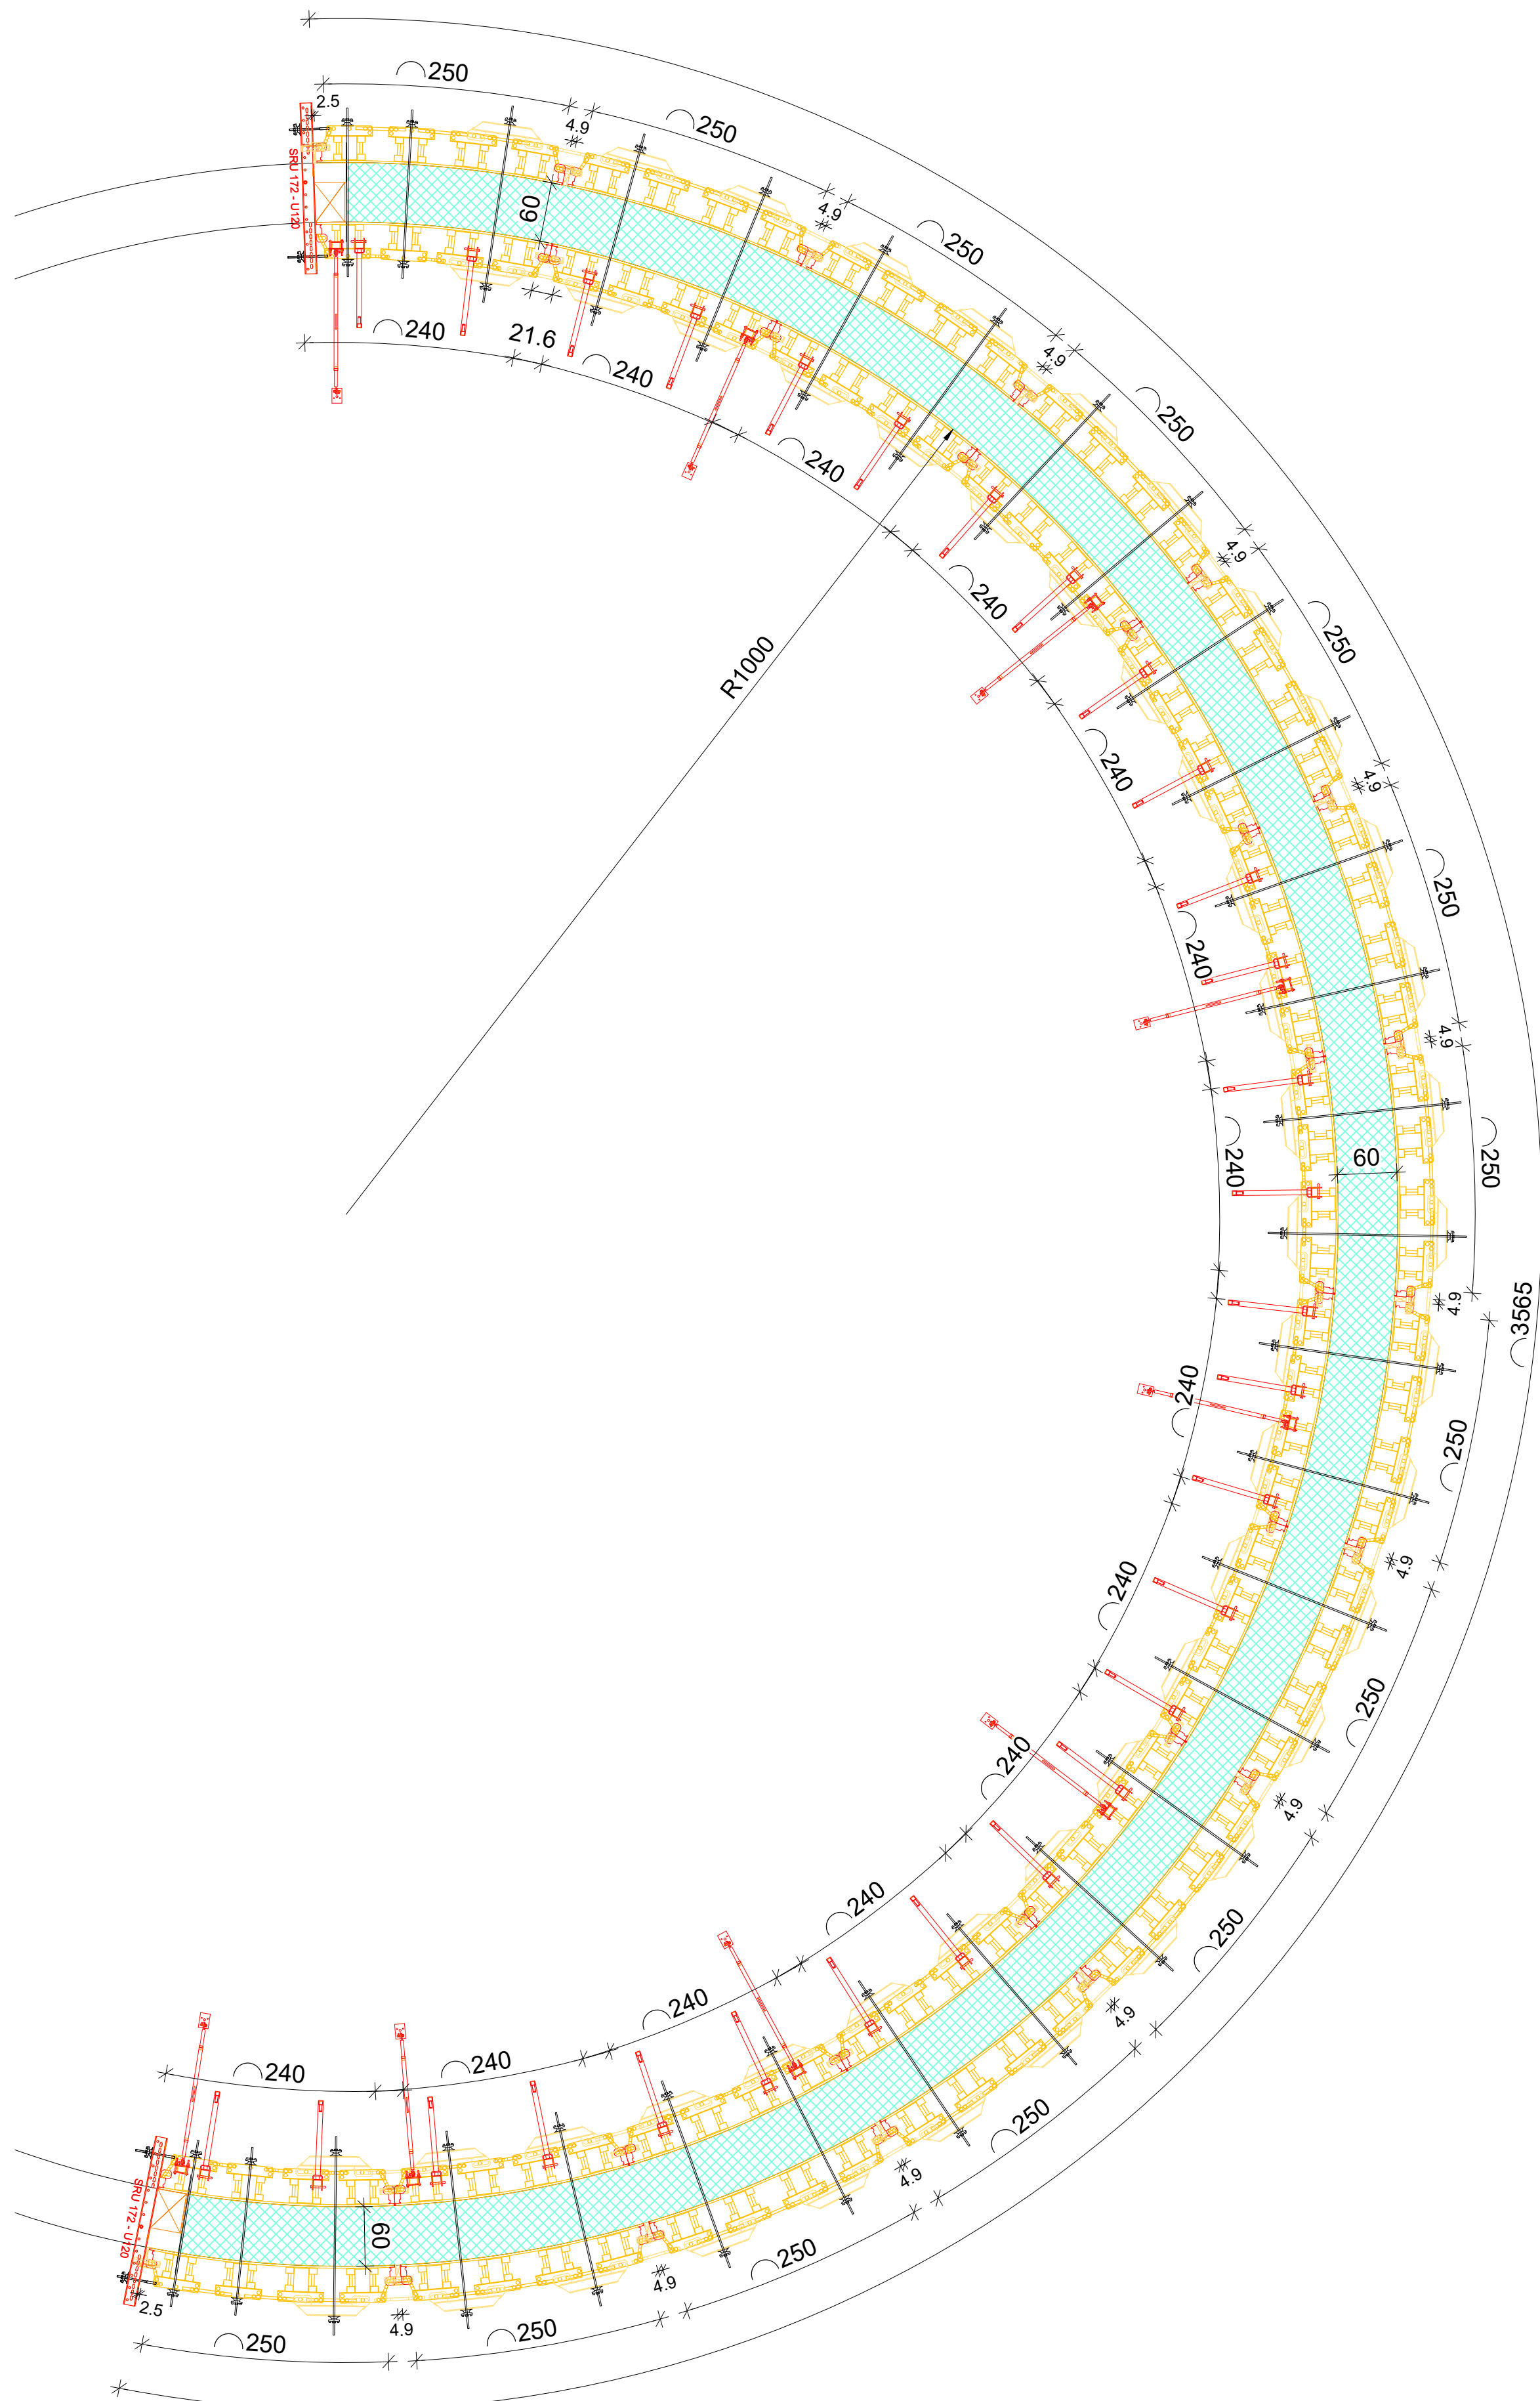


Raspored taktova betoniranja

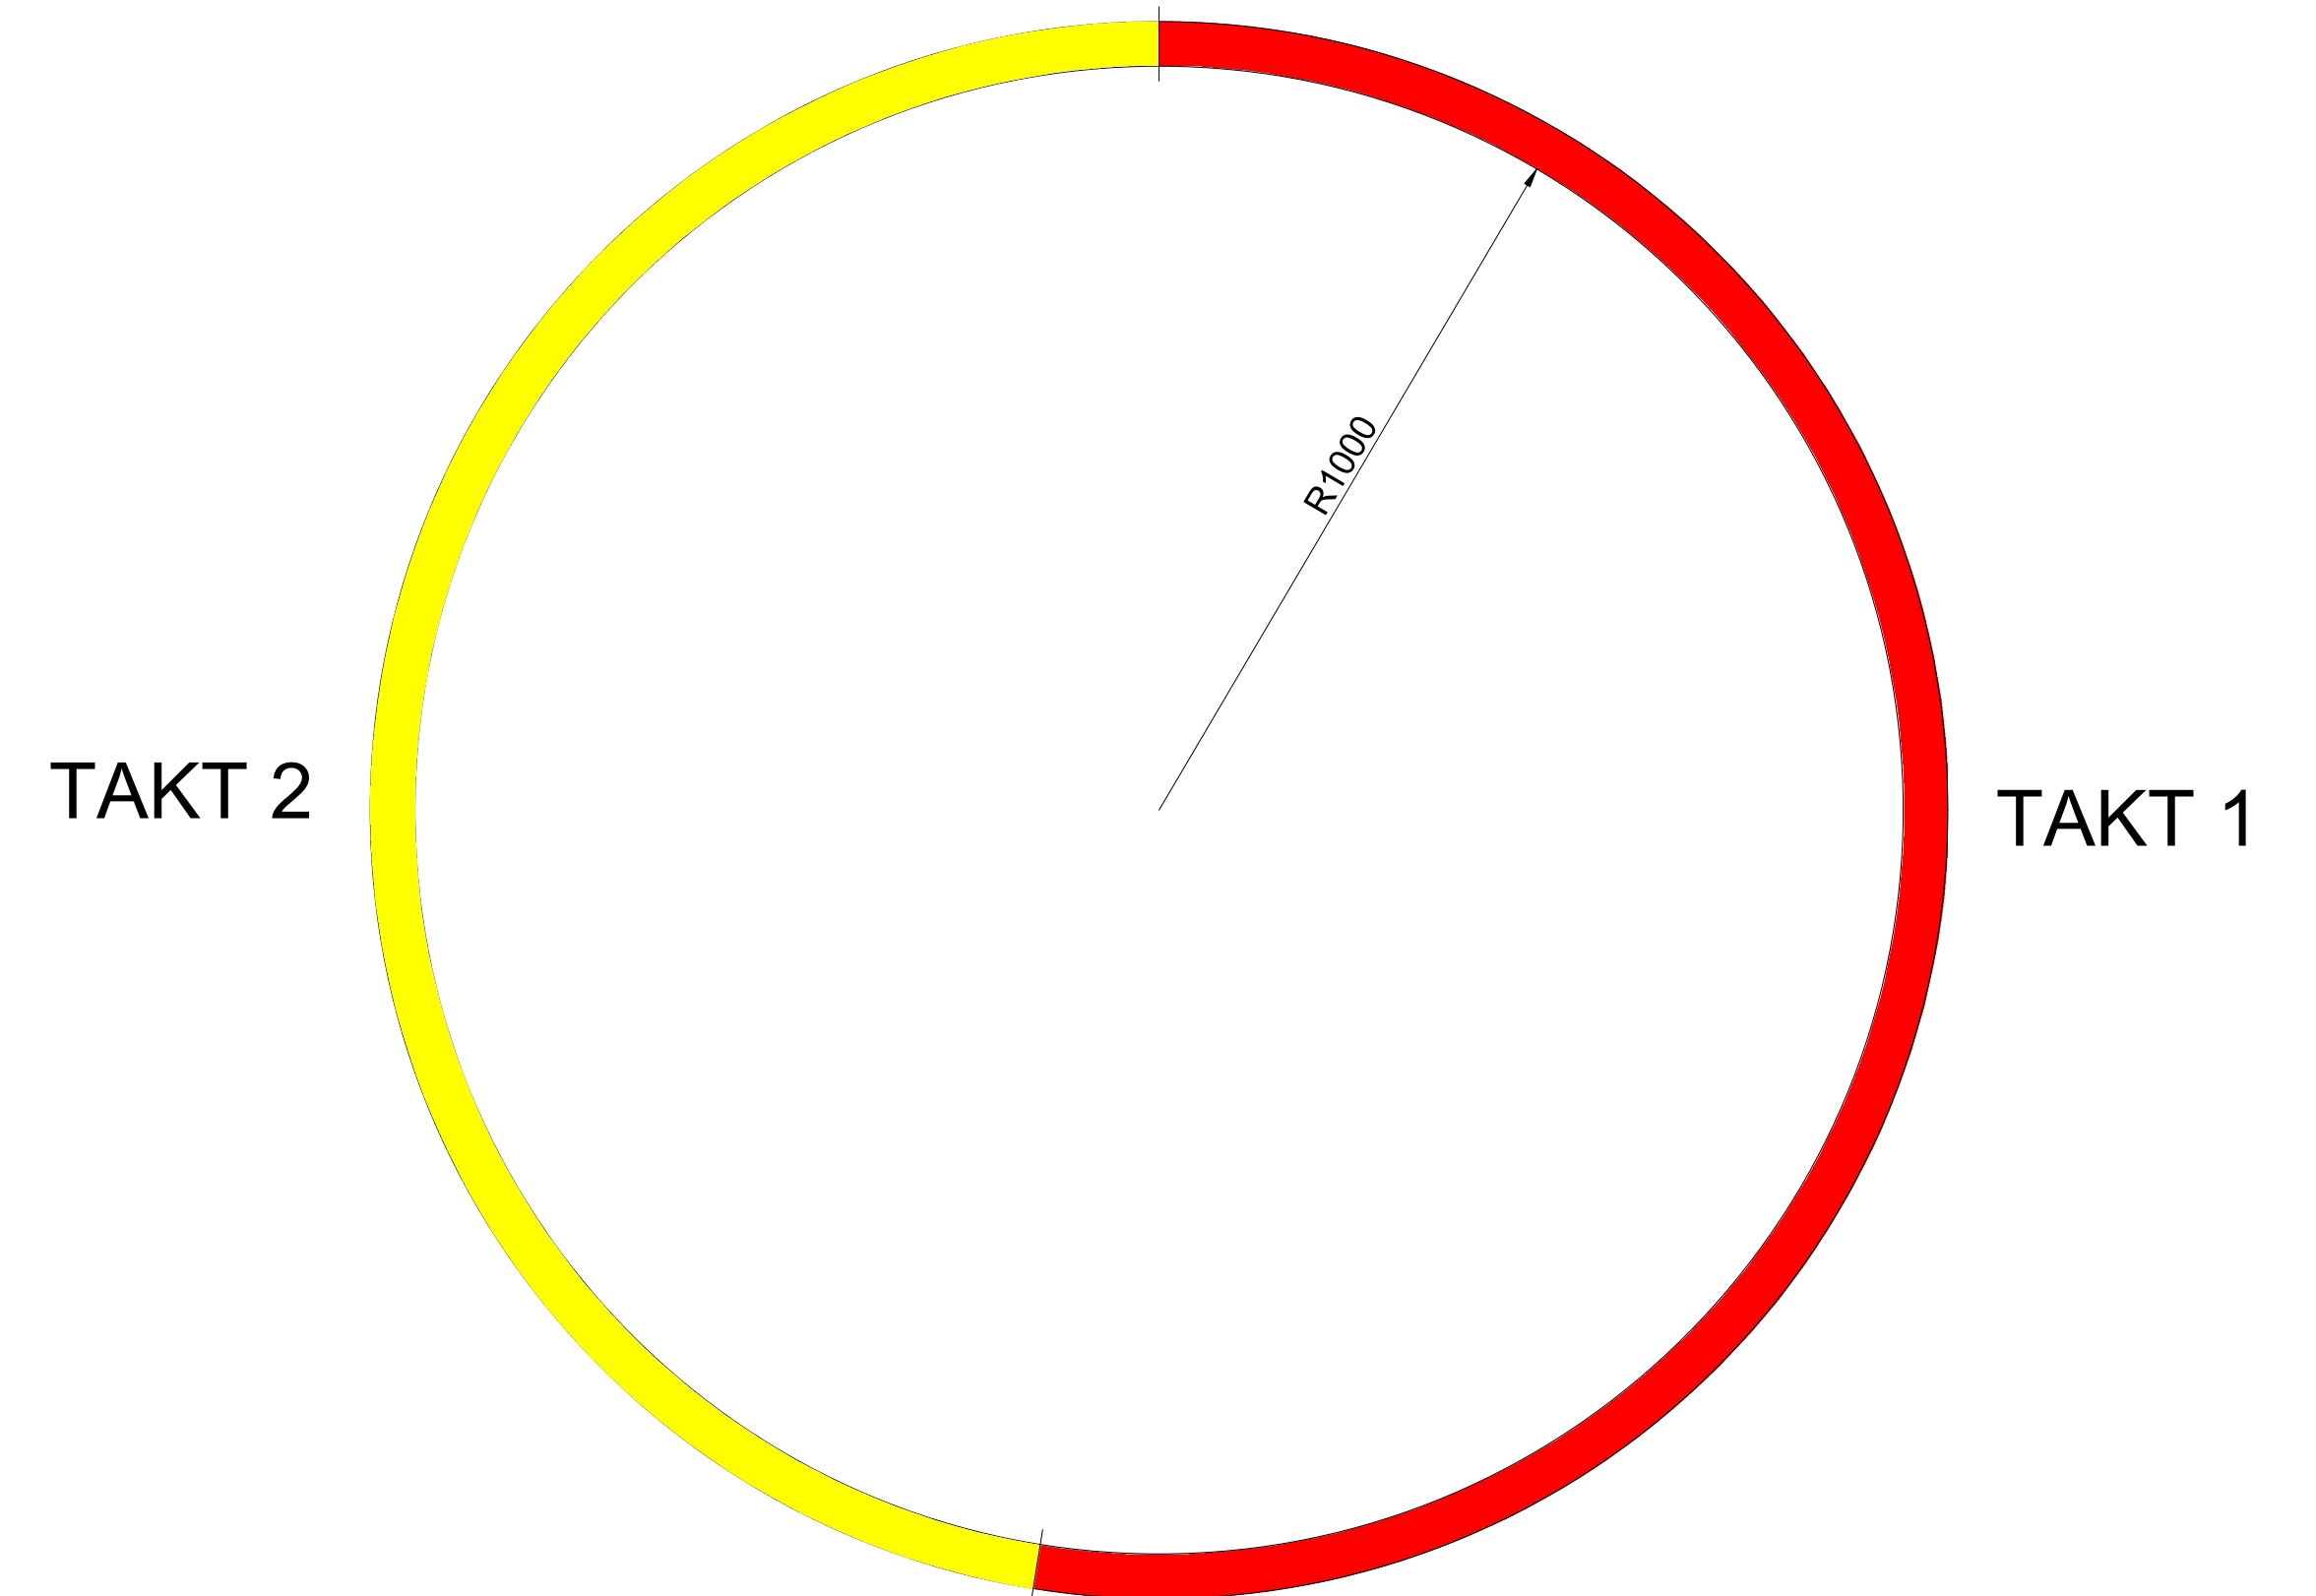

TAKT 1

Karakteristični poprečni presek

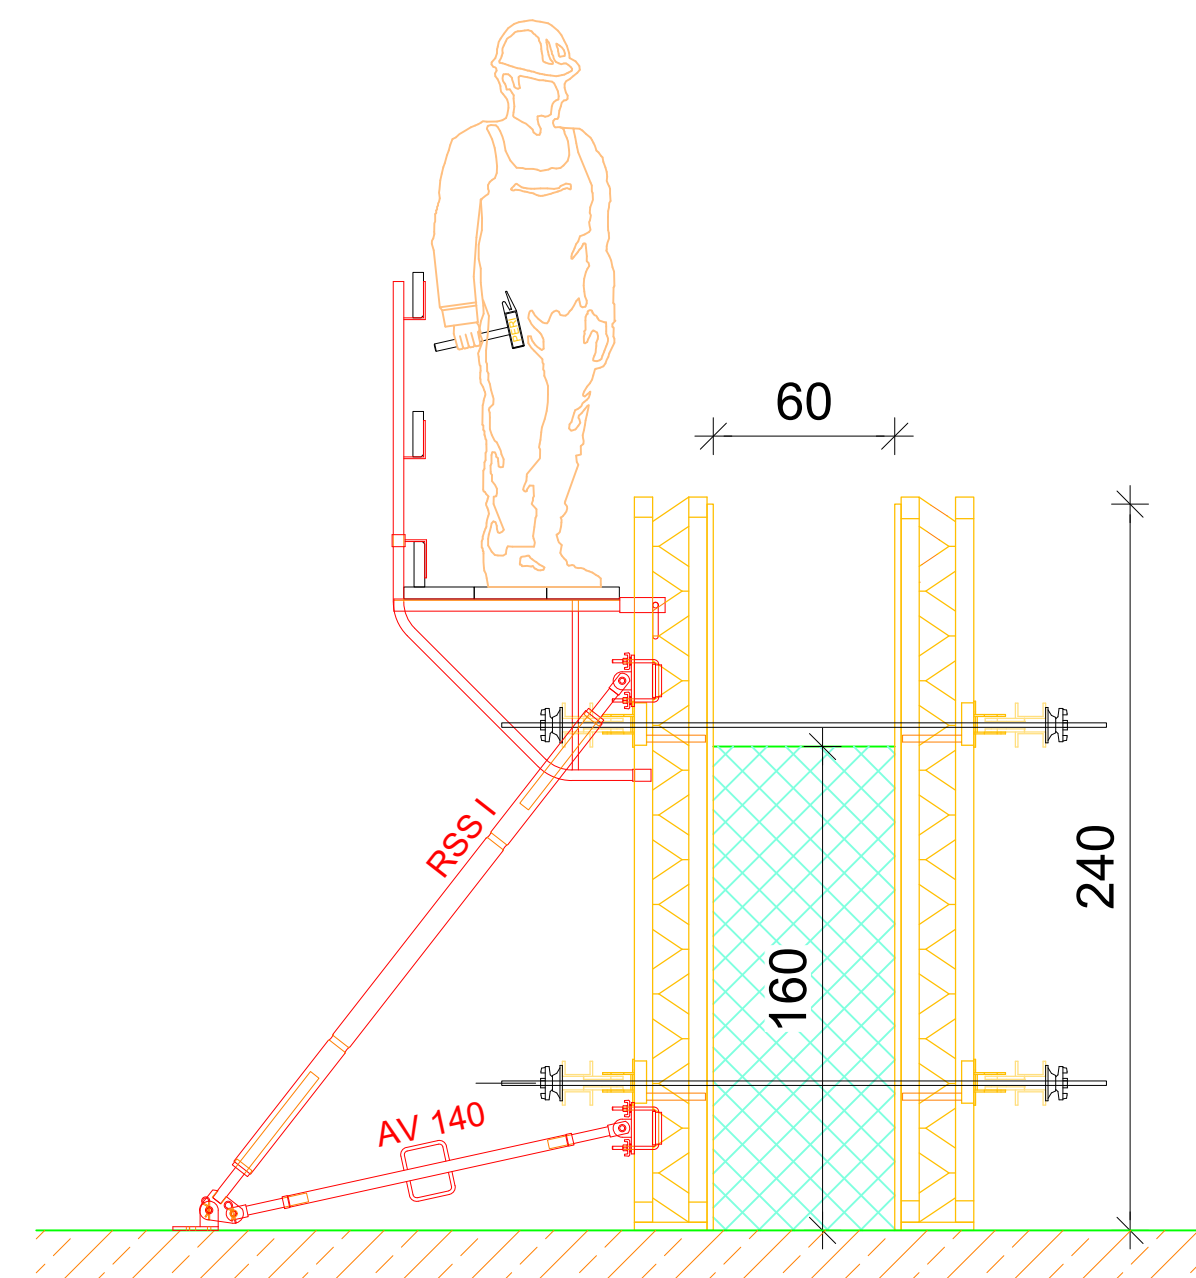

https://link.peri.rs/RUNDFLEX-uputstvo_za_upotrebu



<https://link.peri.rs/RUNDFLEX-brosura>



0 - | Izrada: Irena Dedic 11.12.2025 | Provera: Goran Jasovic 12.12.2025

Preliminarni crtež

Samo za potrebe ponude



PERI

oplata d.o.o. Šimanovci

Zmaja Ogrnenog Vuka 2
SR-22310 Šimanovci
Tel.: (+381) 22 408-200

Fax: (+381) 22 408-205
office@peri.rs

Firma	SU-Prospect d.o.o. Subotica	Ime	Datum
Projektat	Rezervoar za ulje	Izrada	Irena Dedic 2025-12-11
		Provera	Goran Jasovic 2025-12-12
SadrZaj	Plan oplate temelja	Autorsko pravo na ovaj crtež i prateću dokumentaciju zadržava firma PERI. Nije dozvoljeno njihovo umnožavanje od strane drugih lica, naročito konkurenciji bez naše saglasnosti.	
	Sistem RUNDFLEX		
Razmerna 1:50	Broj crteža 53-0009698-A002	List 1	Revizija 0