



GP Greda - 9701 - SPO NBGD Faza 4

Oplata ploce podruma - sistemi SKYDECK, MULTIFLEX


PLAN OPLATE PLOCE PODRUMA - I TAKT BETONIRANJA

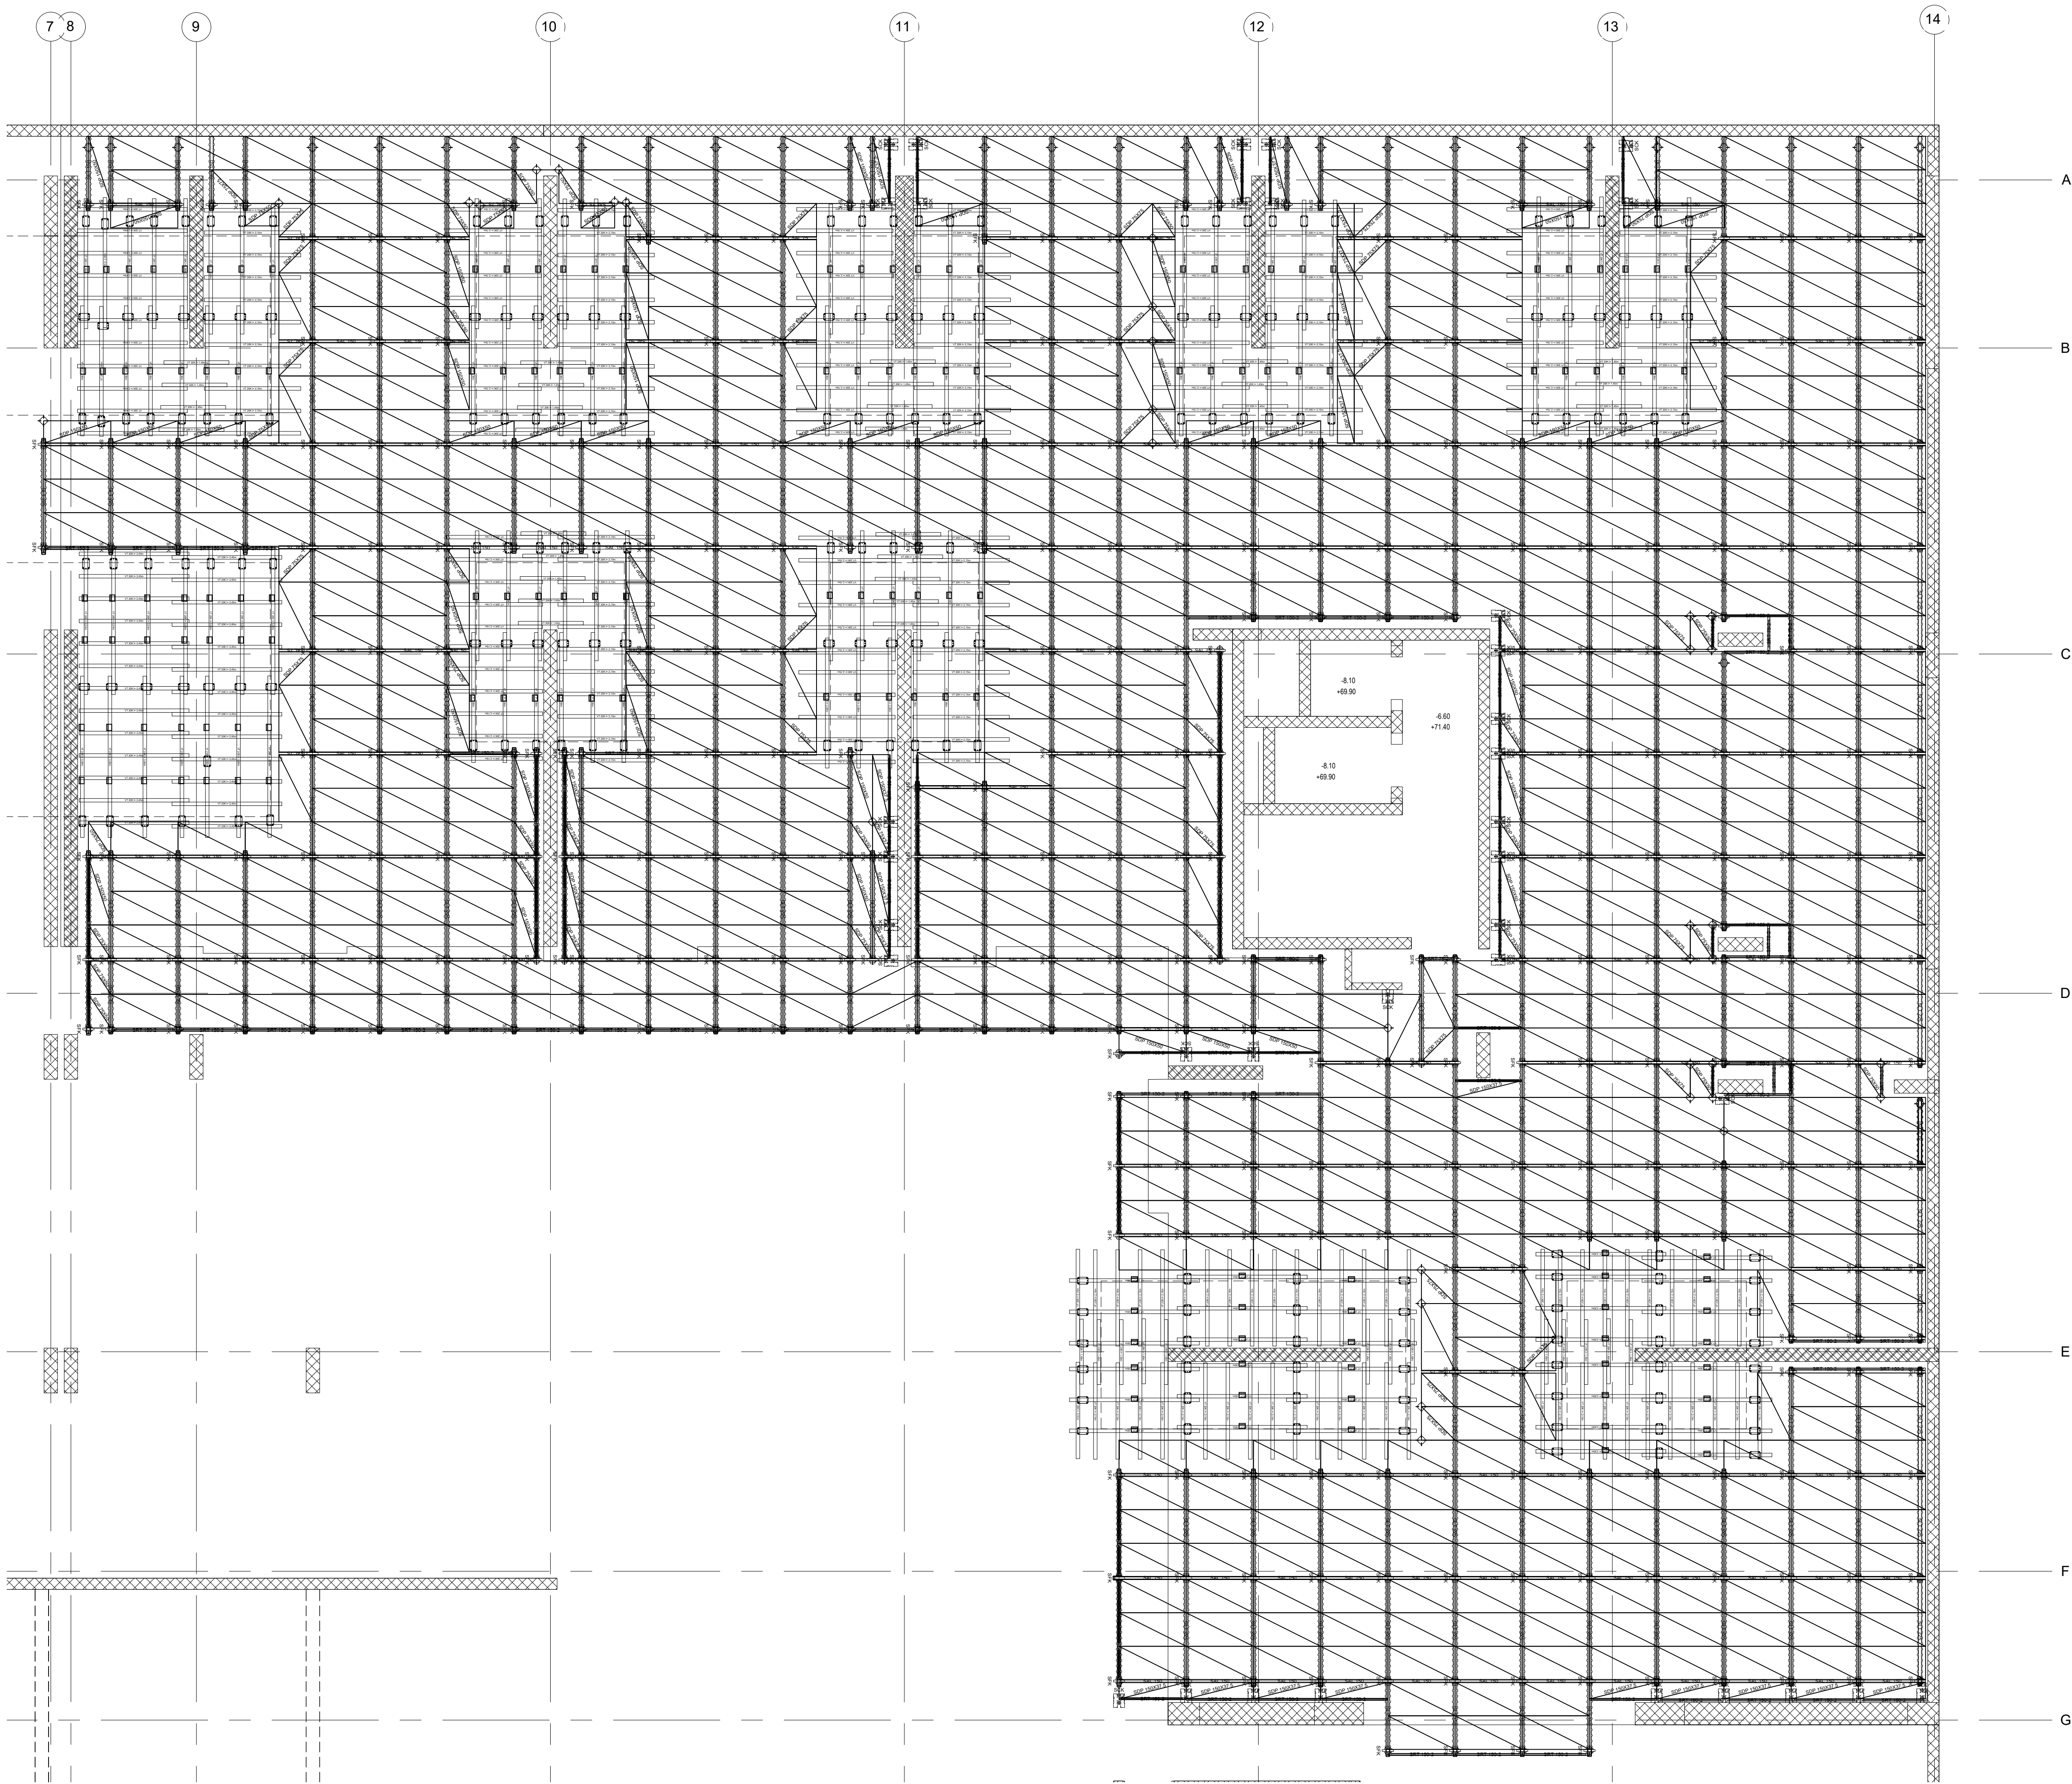

KARAKTERISTICAN PRESEK

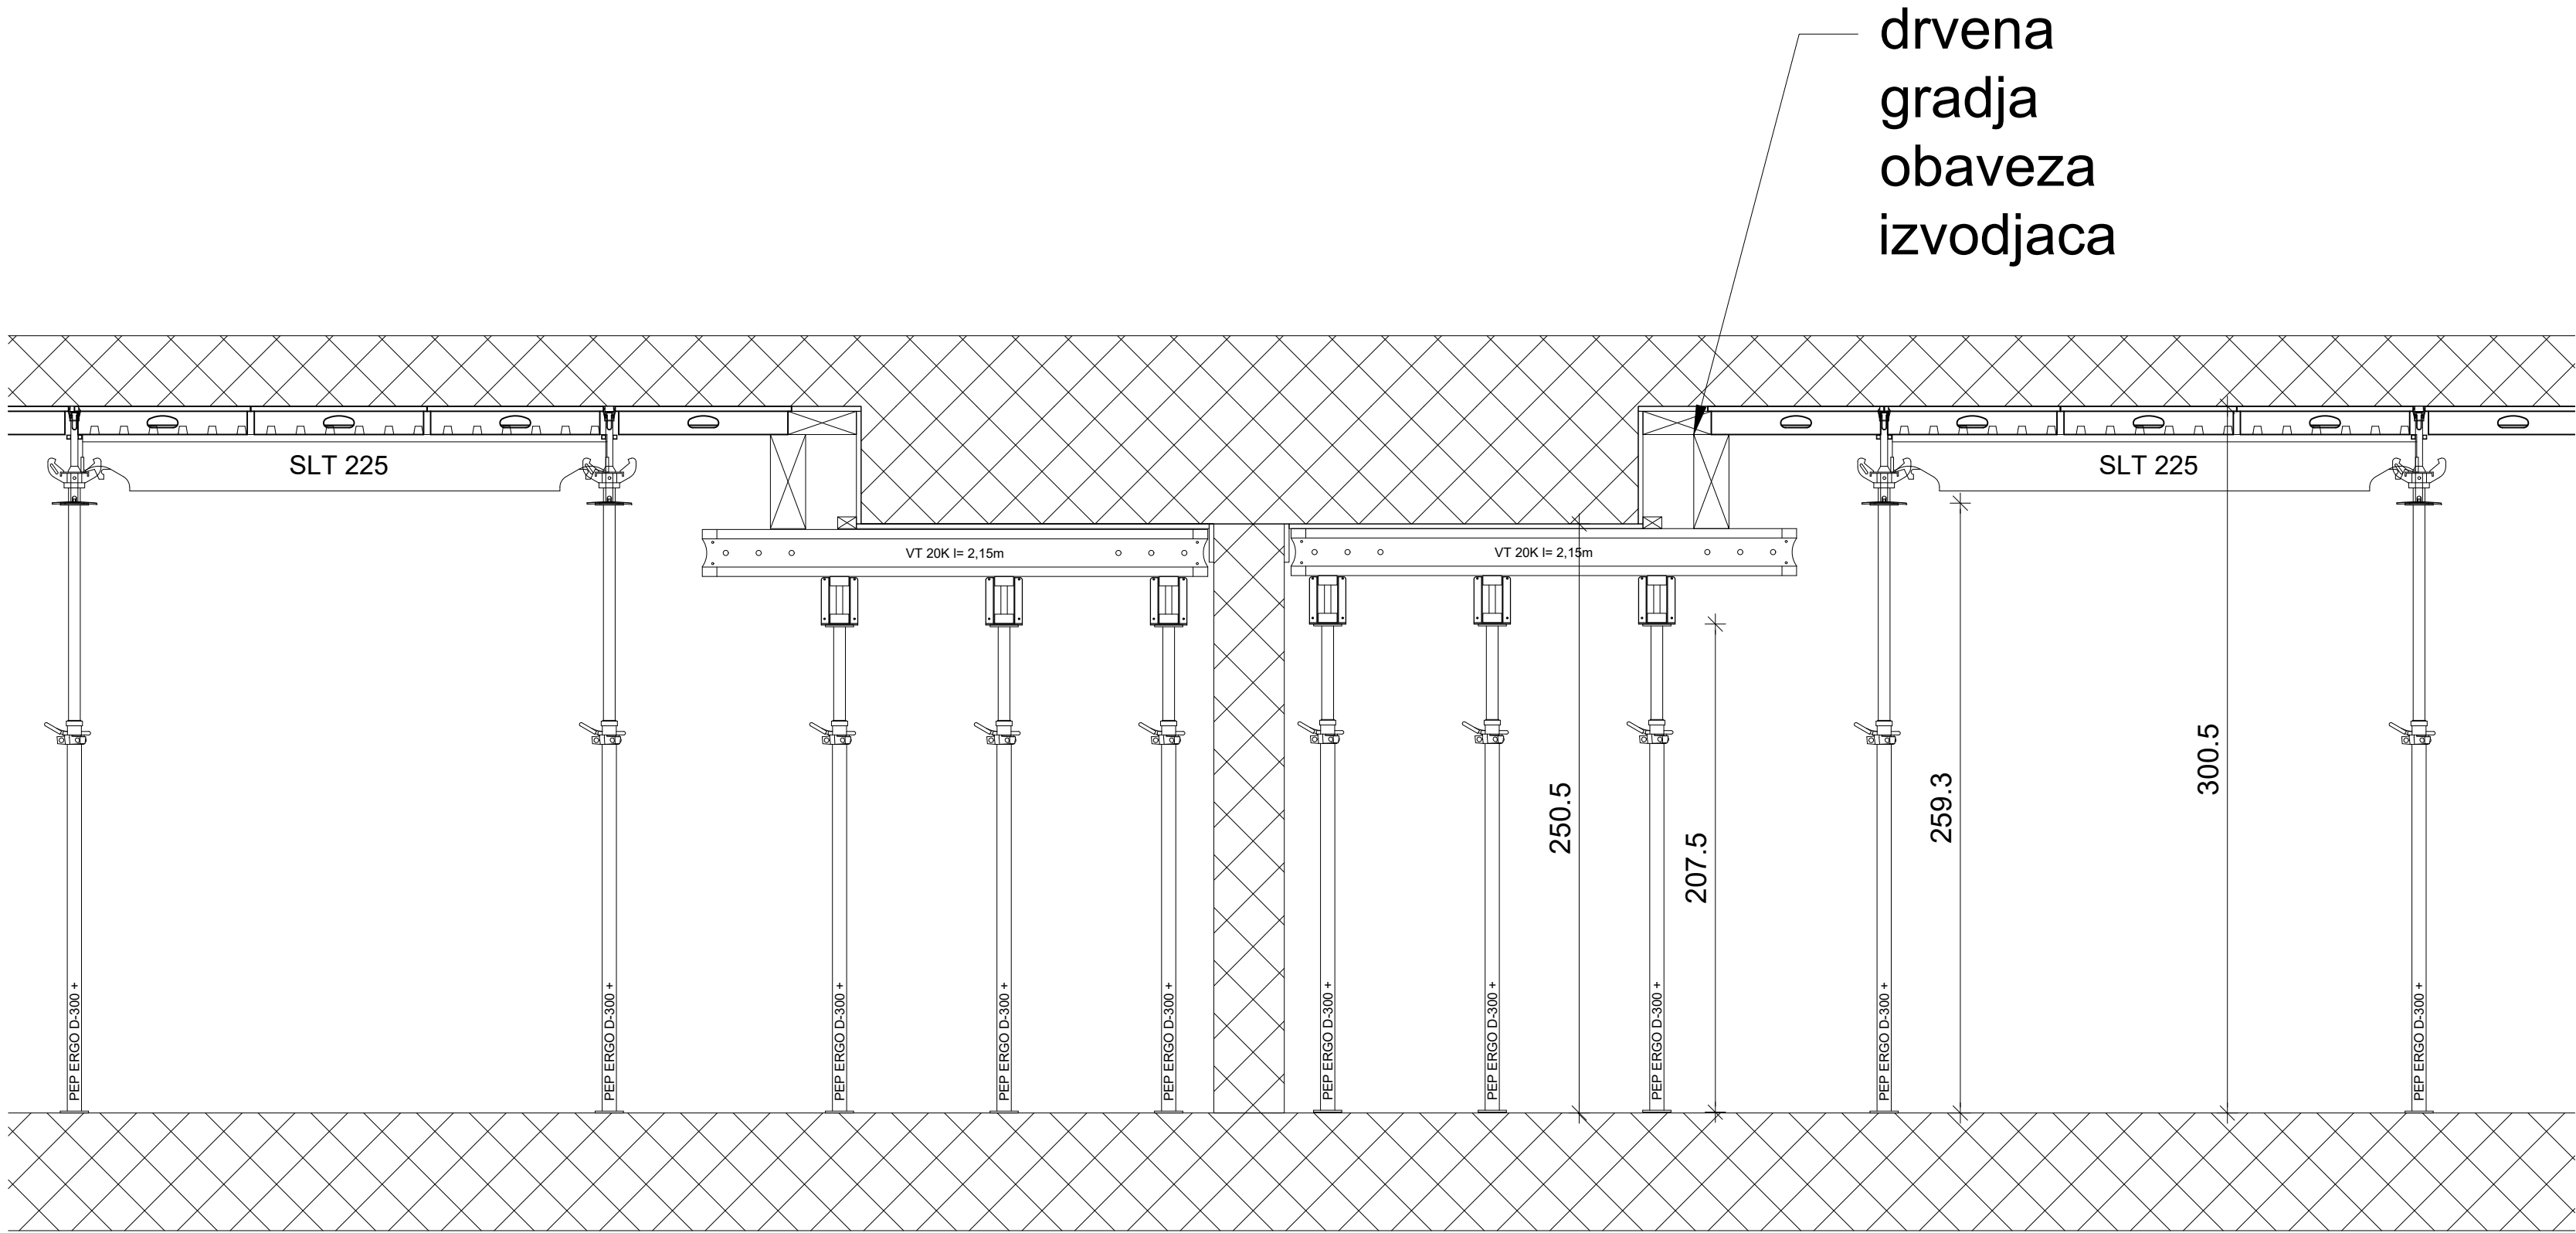

PREDLOG TAKTOVA BETONIRANJA PLOCE PODRUMA

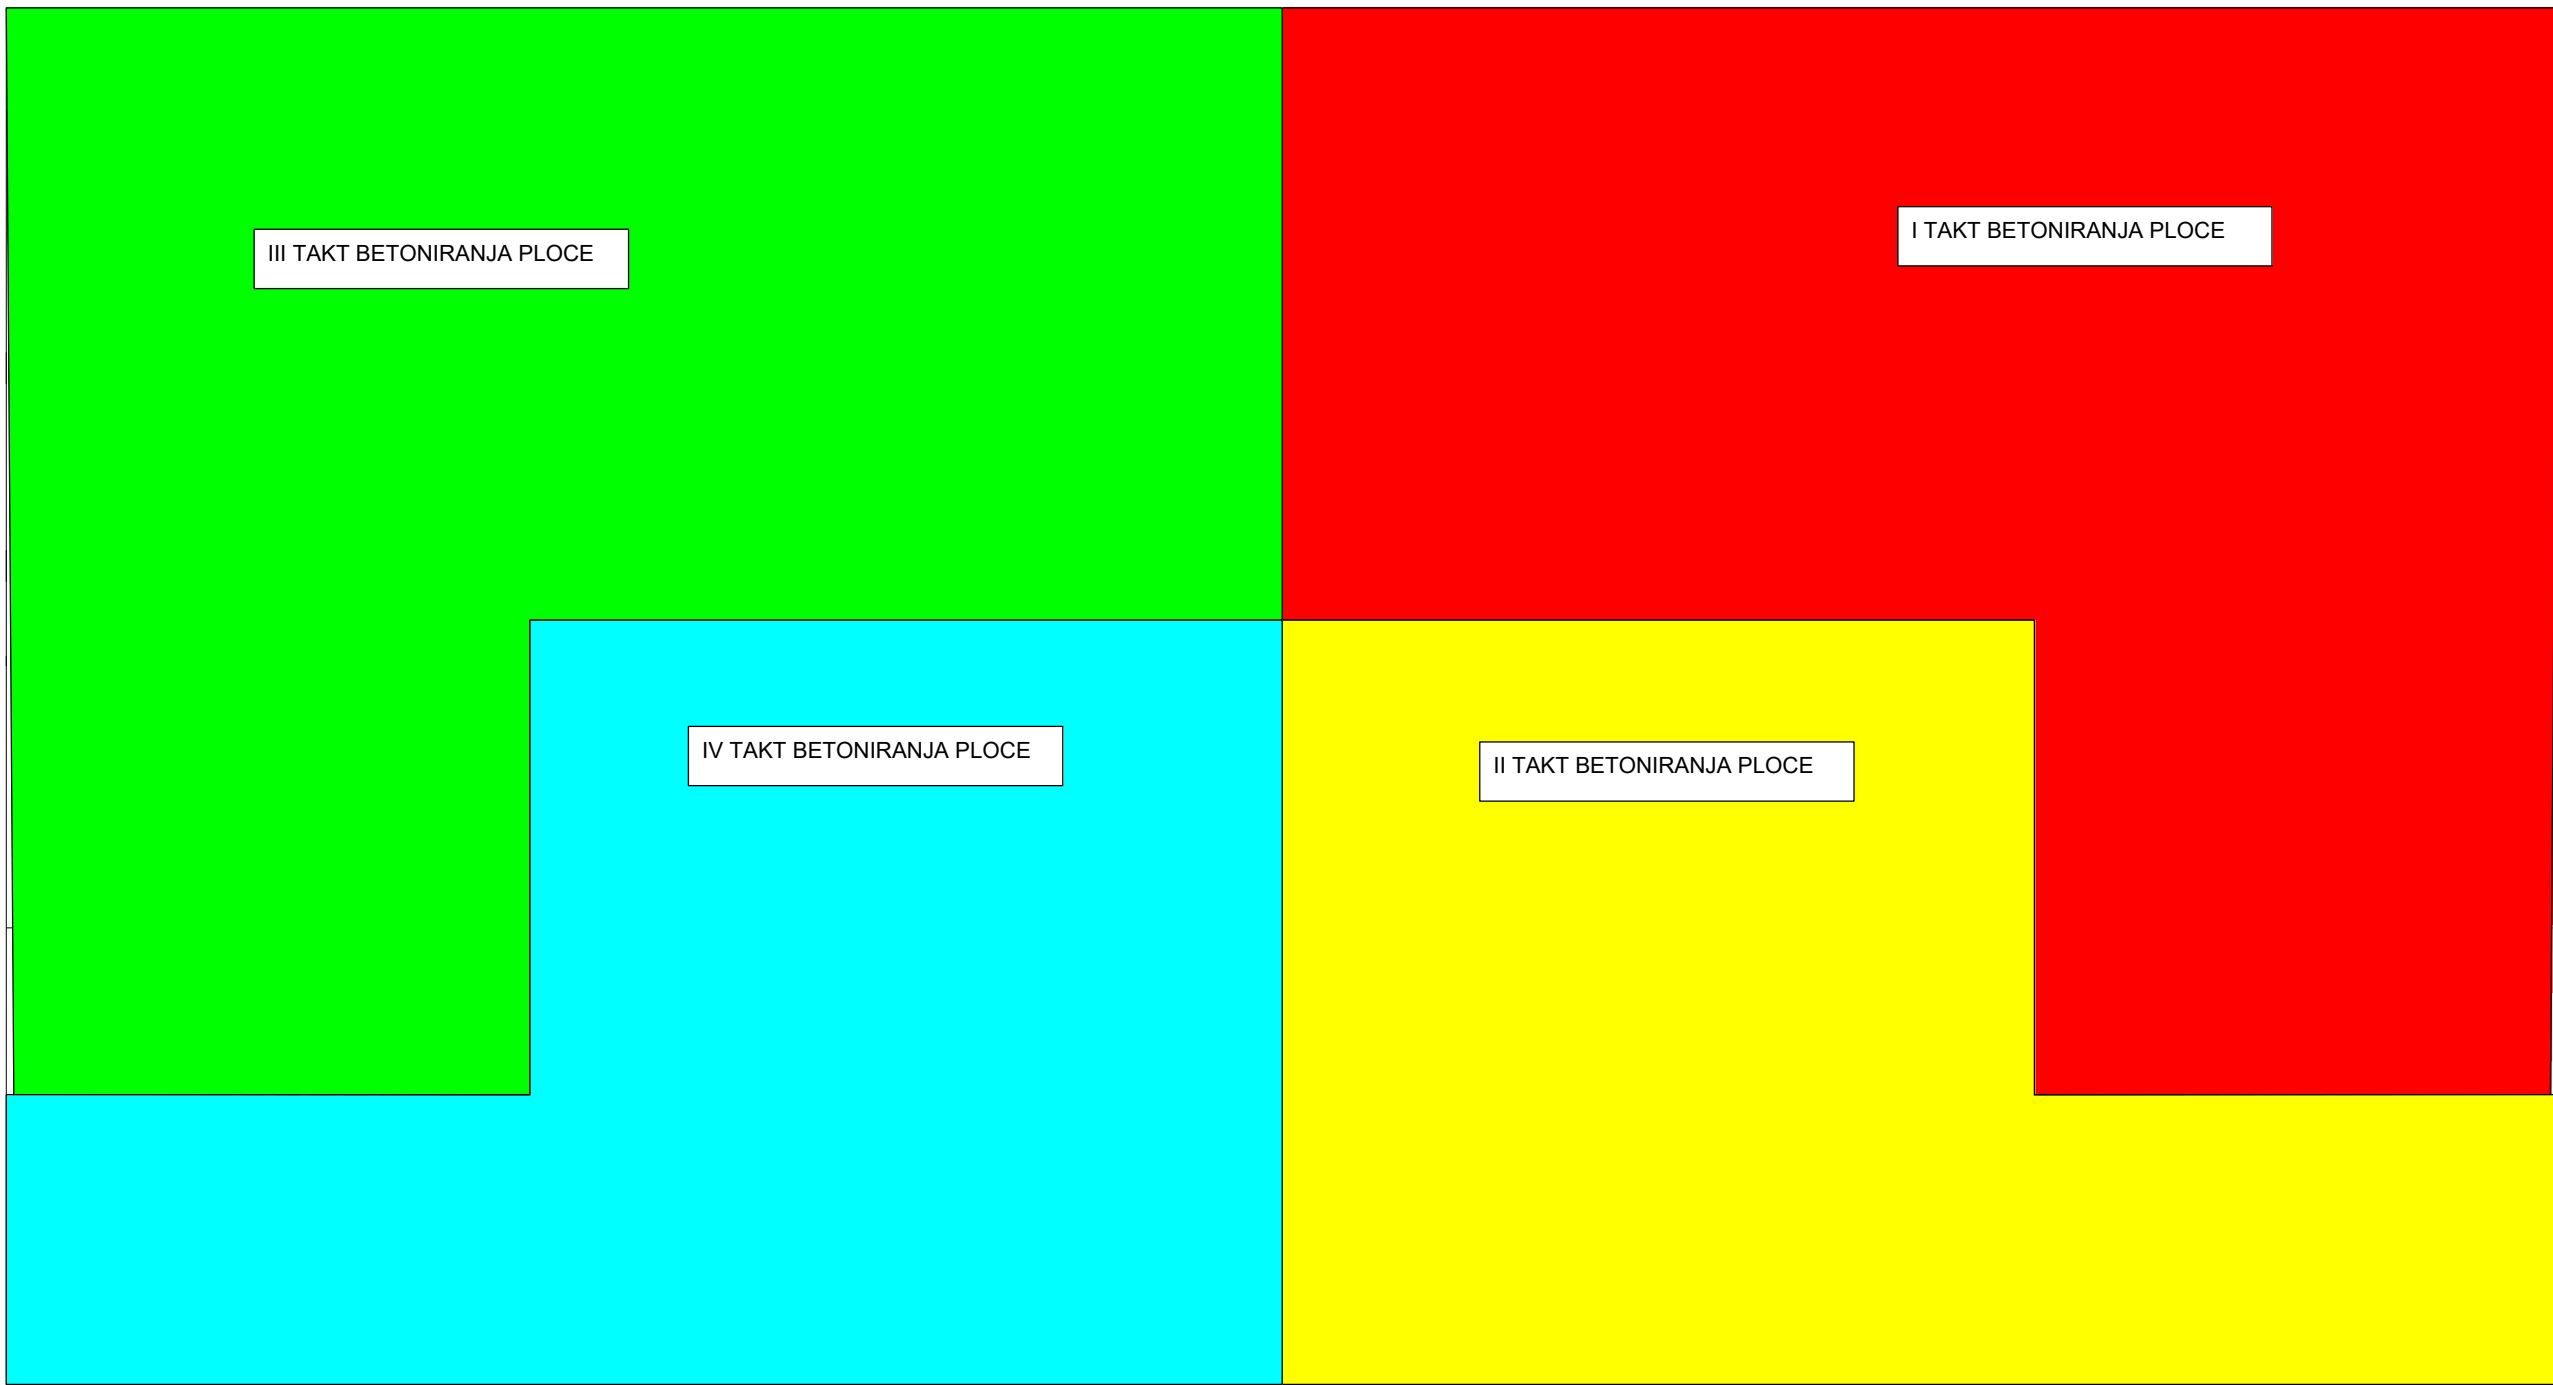

SKYDECK oplata ploča | PDF brošura

<https://link.peri.rs/SKYDECK-brosura>

MULTIFLEX oplata ploča | PDF brošura

<https://link.peri.rs/MULTIFLEX-brosura>



0 - 1 Izrada: Katarina Nesić Carević 09.12.2025 | Provjera: Jelena Čekić 10.12.2025

Preliminarni crtež
Samo za potrebe ponude

PERI

PERI oplate d.o.o. Šimanovci

Zmajeva Ograjevog Vukla 2
59-22310 Šimanovci
Tel.: (+381) 22 408-200

Fax: (+381) 22 408-250
office@peri.rs

Firma	GP Greda d.o.o. Valjevo	Izrada	Katarina Nesić Carević	2025-12-09	time	Datum
Projekat	SPO NBGD - faza 4	Provjera	Jelena Čekić	2025-12-10		
Sadržaj	Plan oplata ploce - sistemi MULTIFLEX SKYDECK	Autorsko pravo na ovaj crtež i prateću dokumentaciju zaštićeno firmom PERI. Nije dozvoljeno njihovo umnožavanje od strane drugih lica, naročito konkurencije bez naše saglasnosti.				
Razmera	Broj crteža	1st	Revizija	0		
	S3-0009701-A002					