



Plan oplate ploce - sistemi MULTIFLEX i PD5


1:50

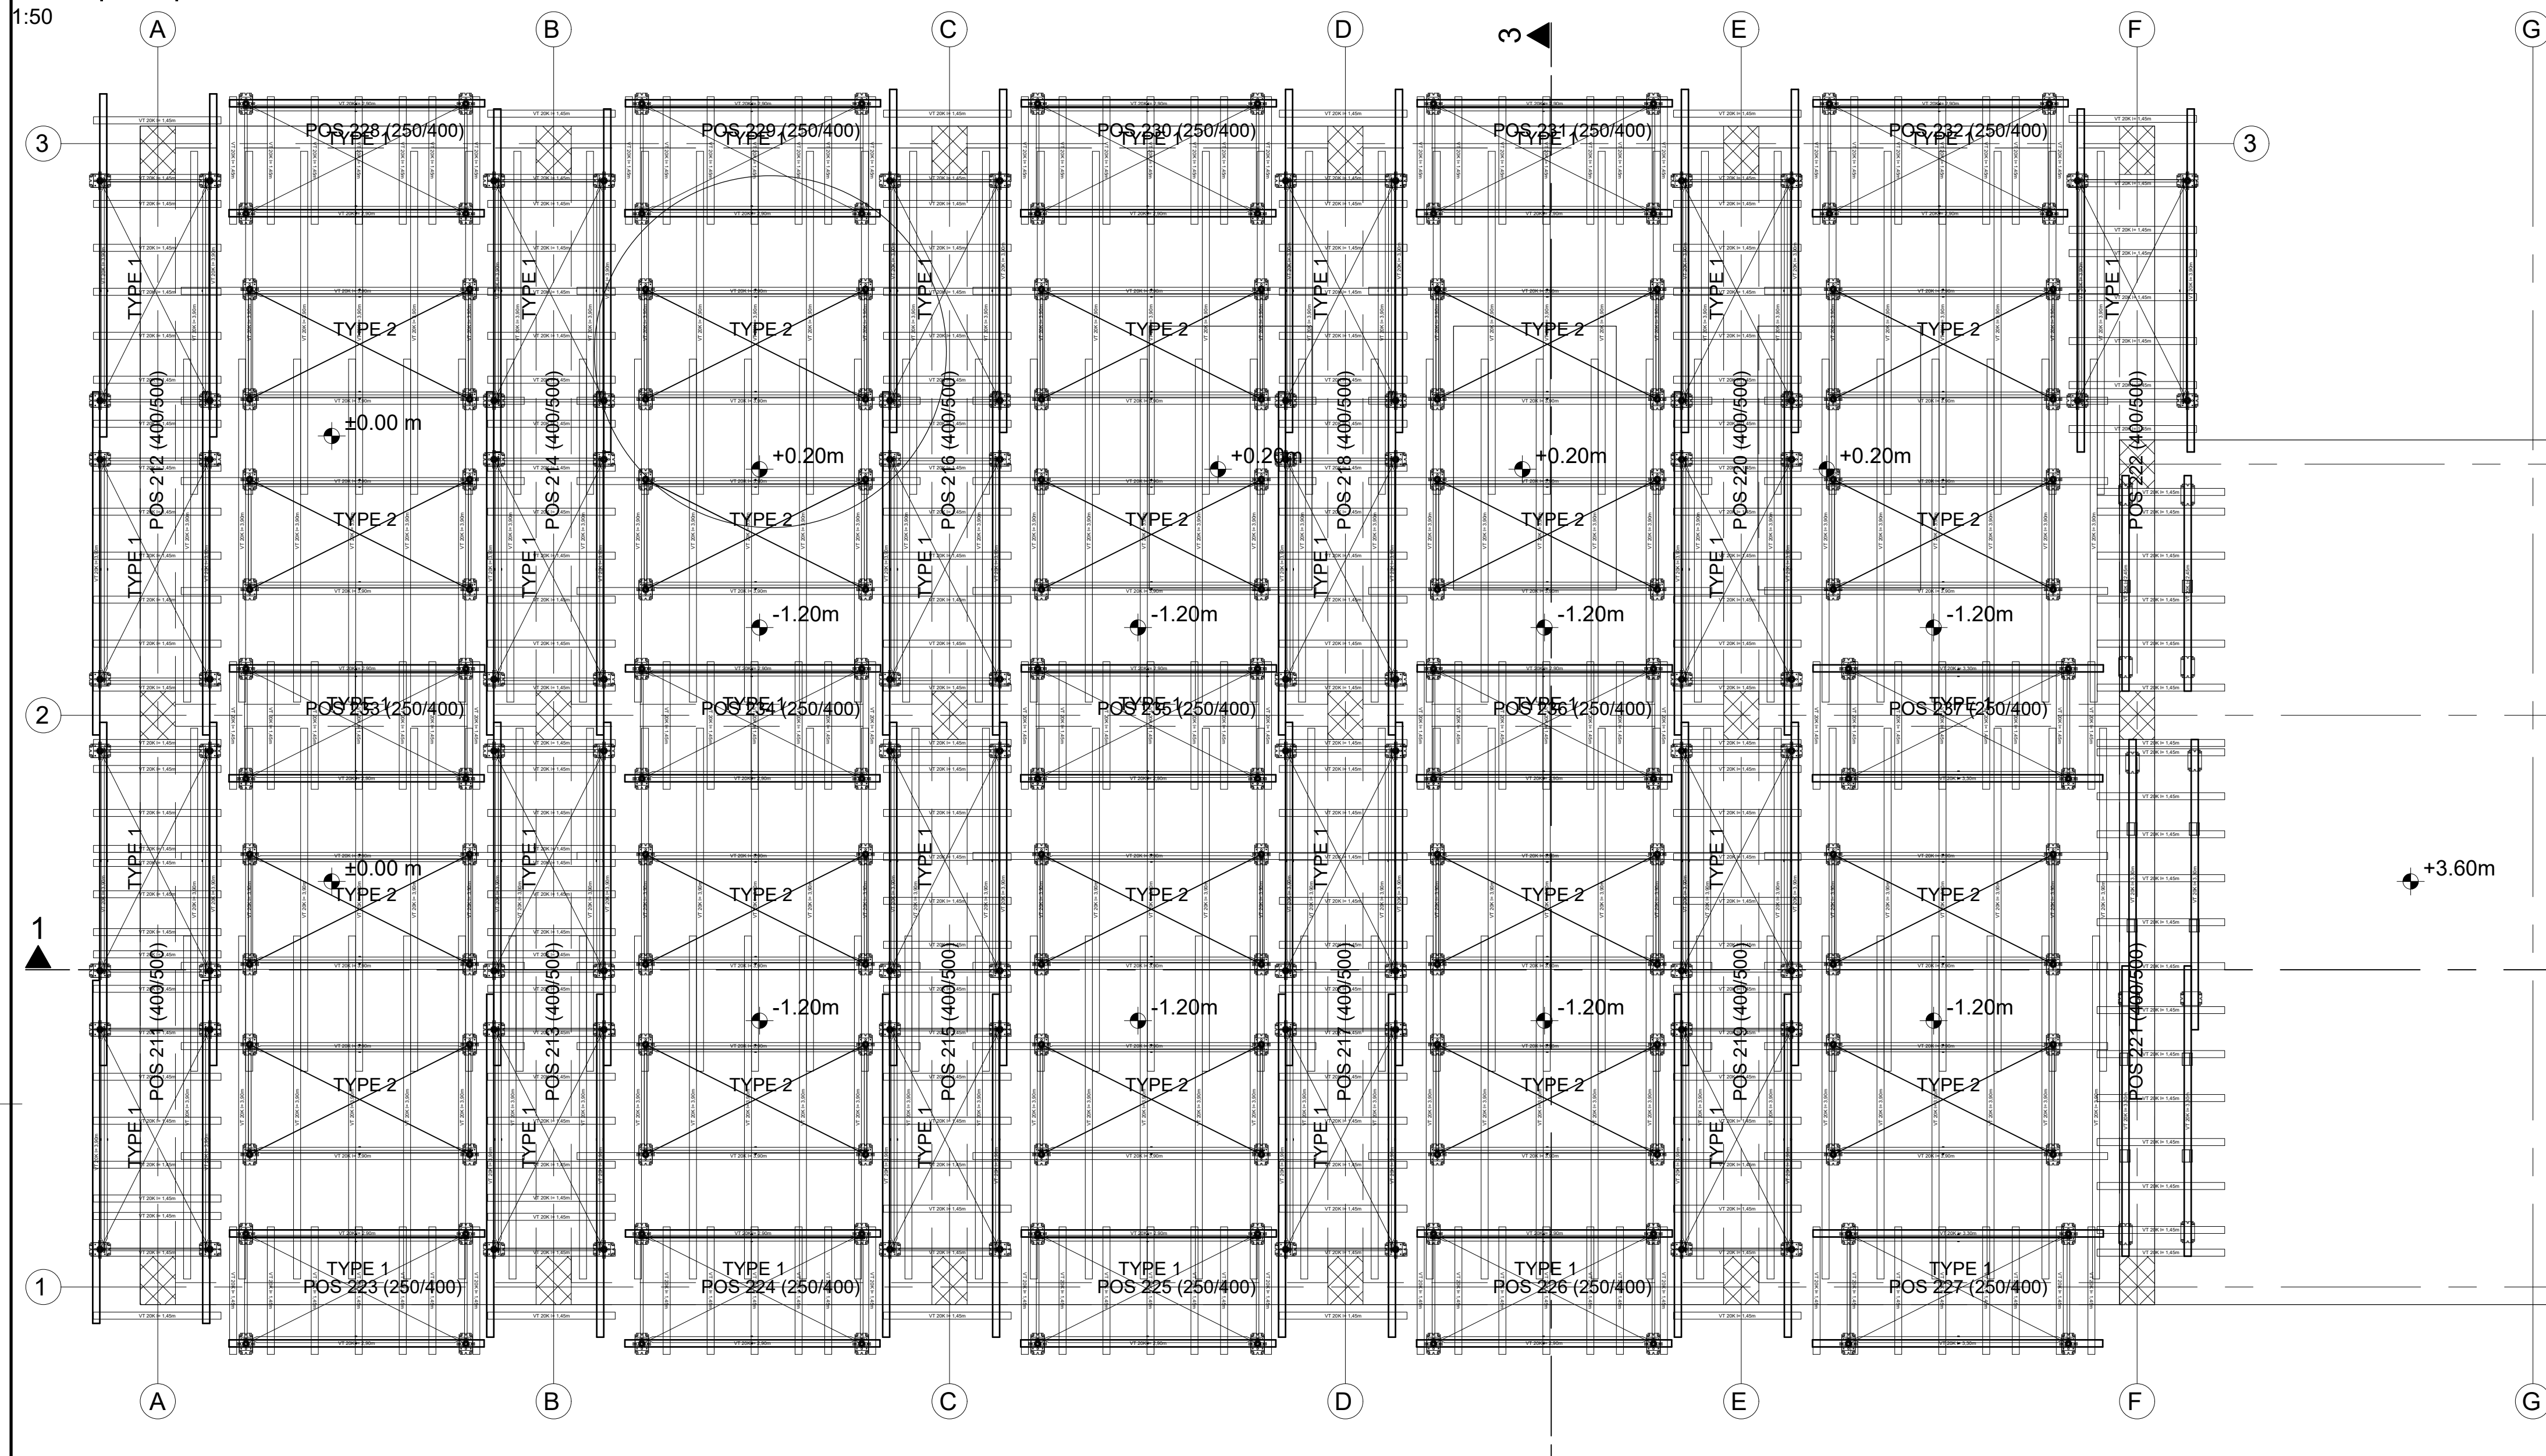

1:50

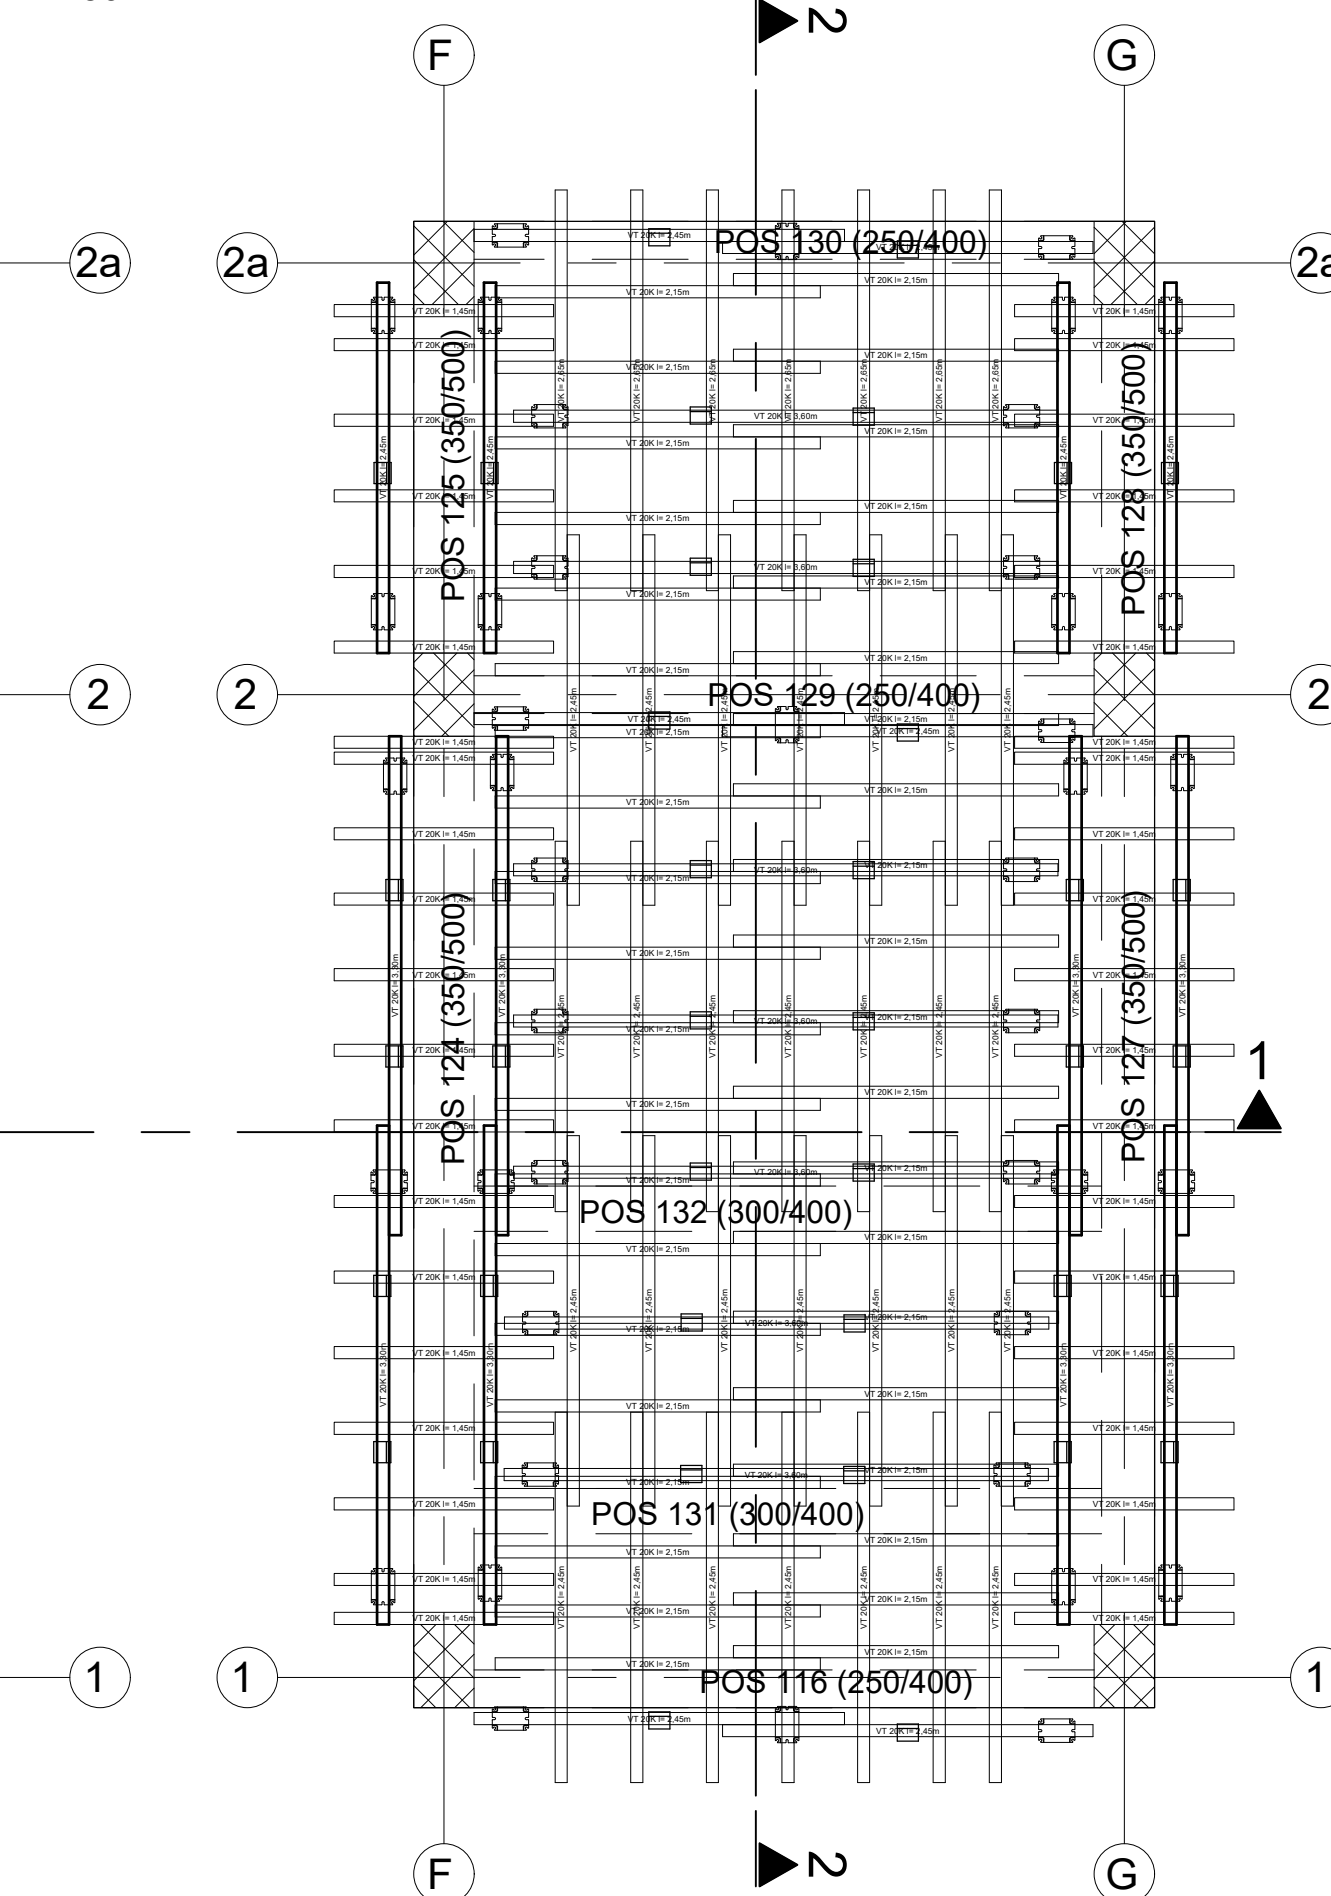

1:50

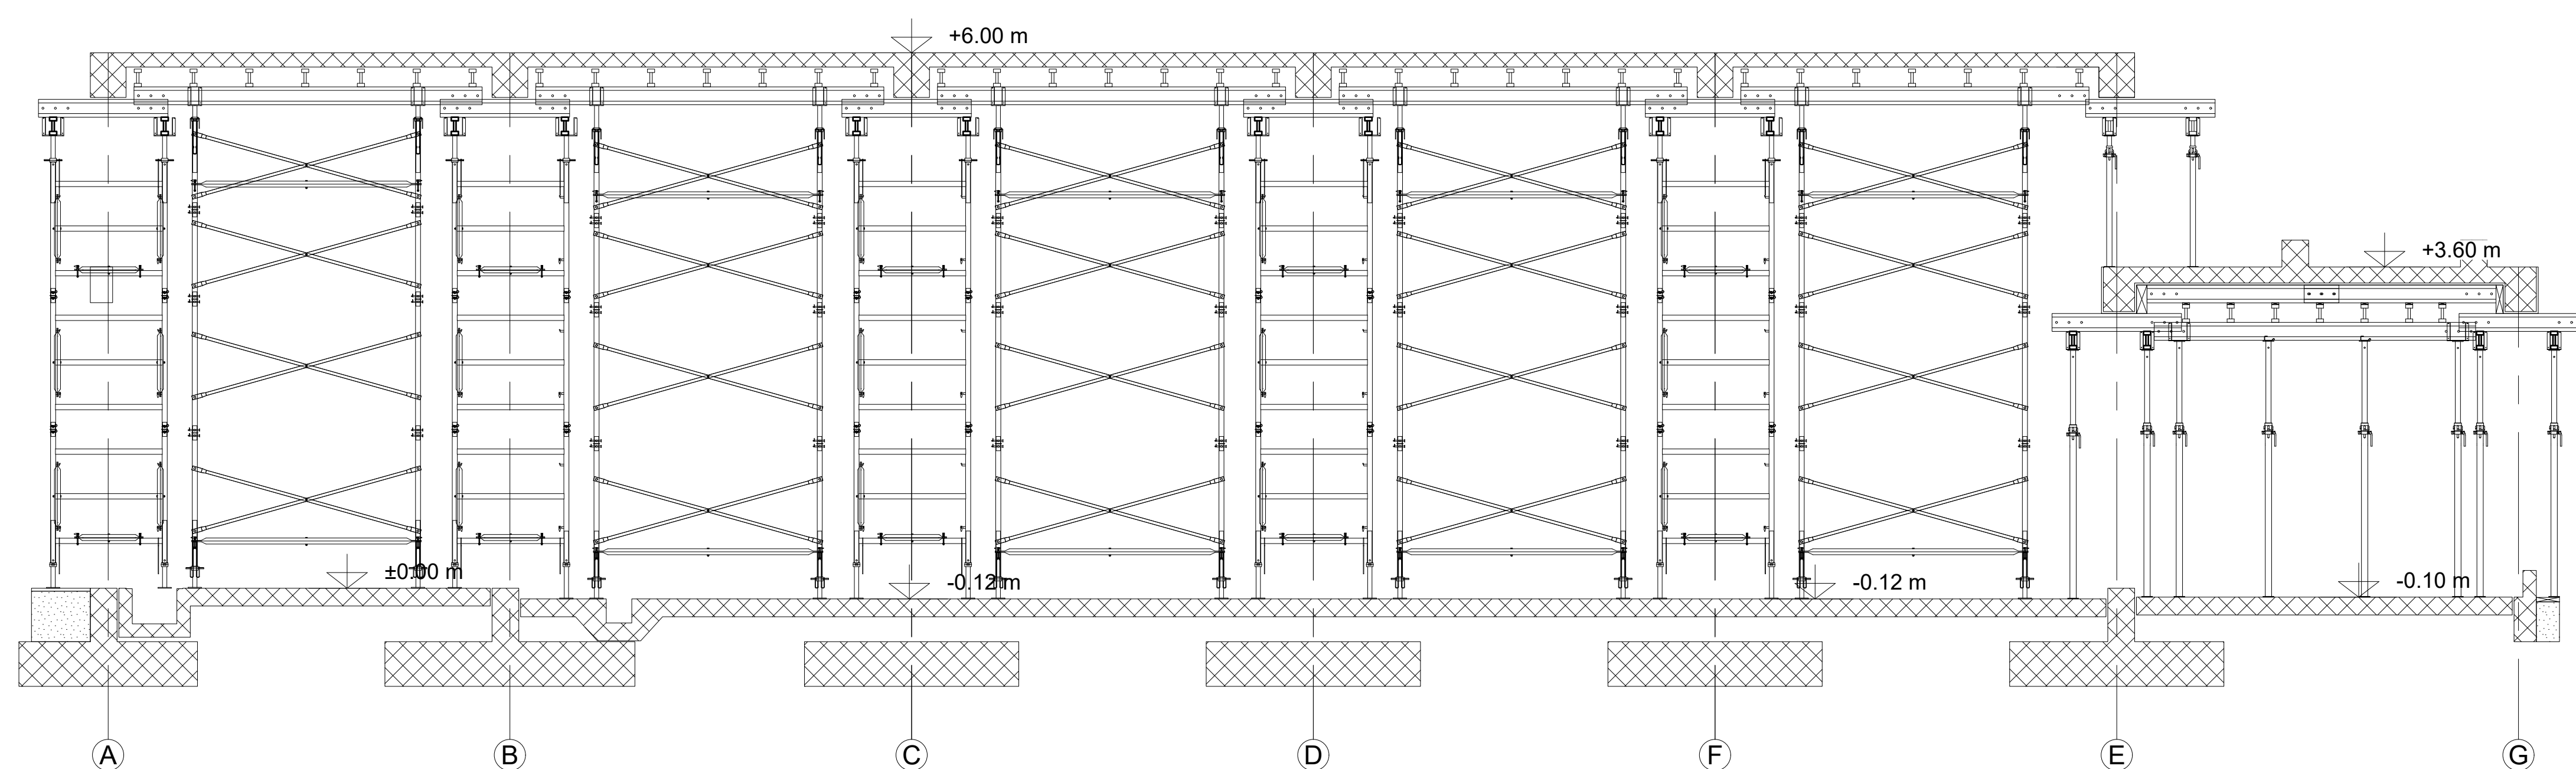

		PD 5 toranj za podupiranje PDF brošura			
		https://link.peri.rs/PD_5_toranj-brosura			
		MULTIFLEX oplata ploča PDF brošura			
		https://link.peri.rs/MULTIFLEX-brosura			
0 - Izrada: Filip Nesic 12.12.2025 Provera: Goran Jasovic 12.12.2025					
Preliminarni crtež Samo za potrebe ponude					
		PERI optate d.o.o. Šimanovci Zmajia Ognjenog Vuka 2 SR-22310 Šimanovci Tel.: (+381) 22 408-200			
		Fax: (+381) 22 408-250 office@peri.rs			
Firma	Tetra Inženjering d.o.o.		Ime		Datum
Projekat	Sunal Kovacica		Izrada	Filip Nesic	2025-12-12
Sadržaj	Plan optate ploce - MULTIFLEX i PD5		Provera	Goran Jasovic	2025-12-12
Razmera	Broj crteža		Autorsko pravo na ovaj crtež i prateću dokumentaciju zadržava firma PERI. Nije dozvoljeno njihovo umnožavanje od strane drugih lica, naročito konkurenata bez naše saglasnosti.		
150	53-0009729-A001		List	Revizija	
			1	0	