



VOJVOĐANSKA 30 - BRIGATE D.O.O. - 9733


PLAN OPLATE JEDNOSTANIH I DVOSTRANIH ZIDOVA - SISTEMI DOMINO, SB-L

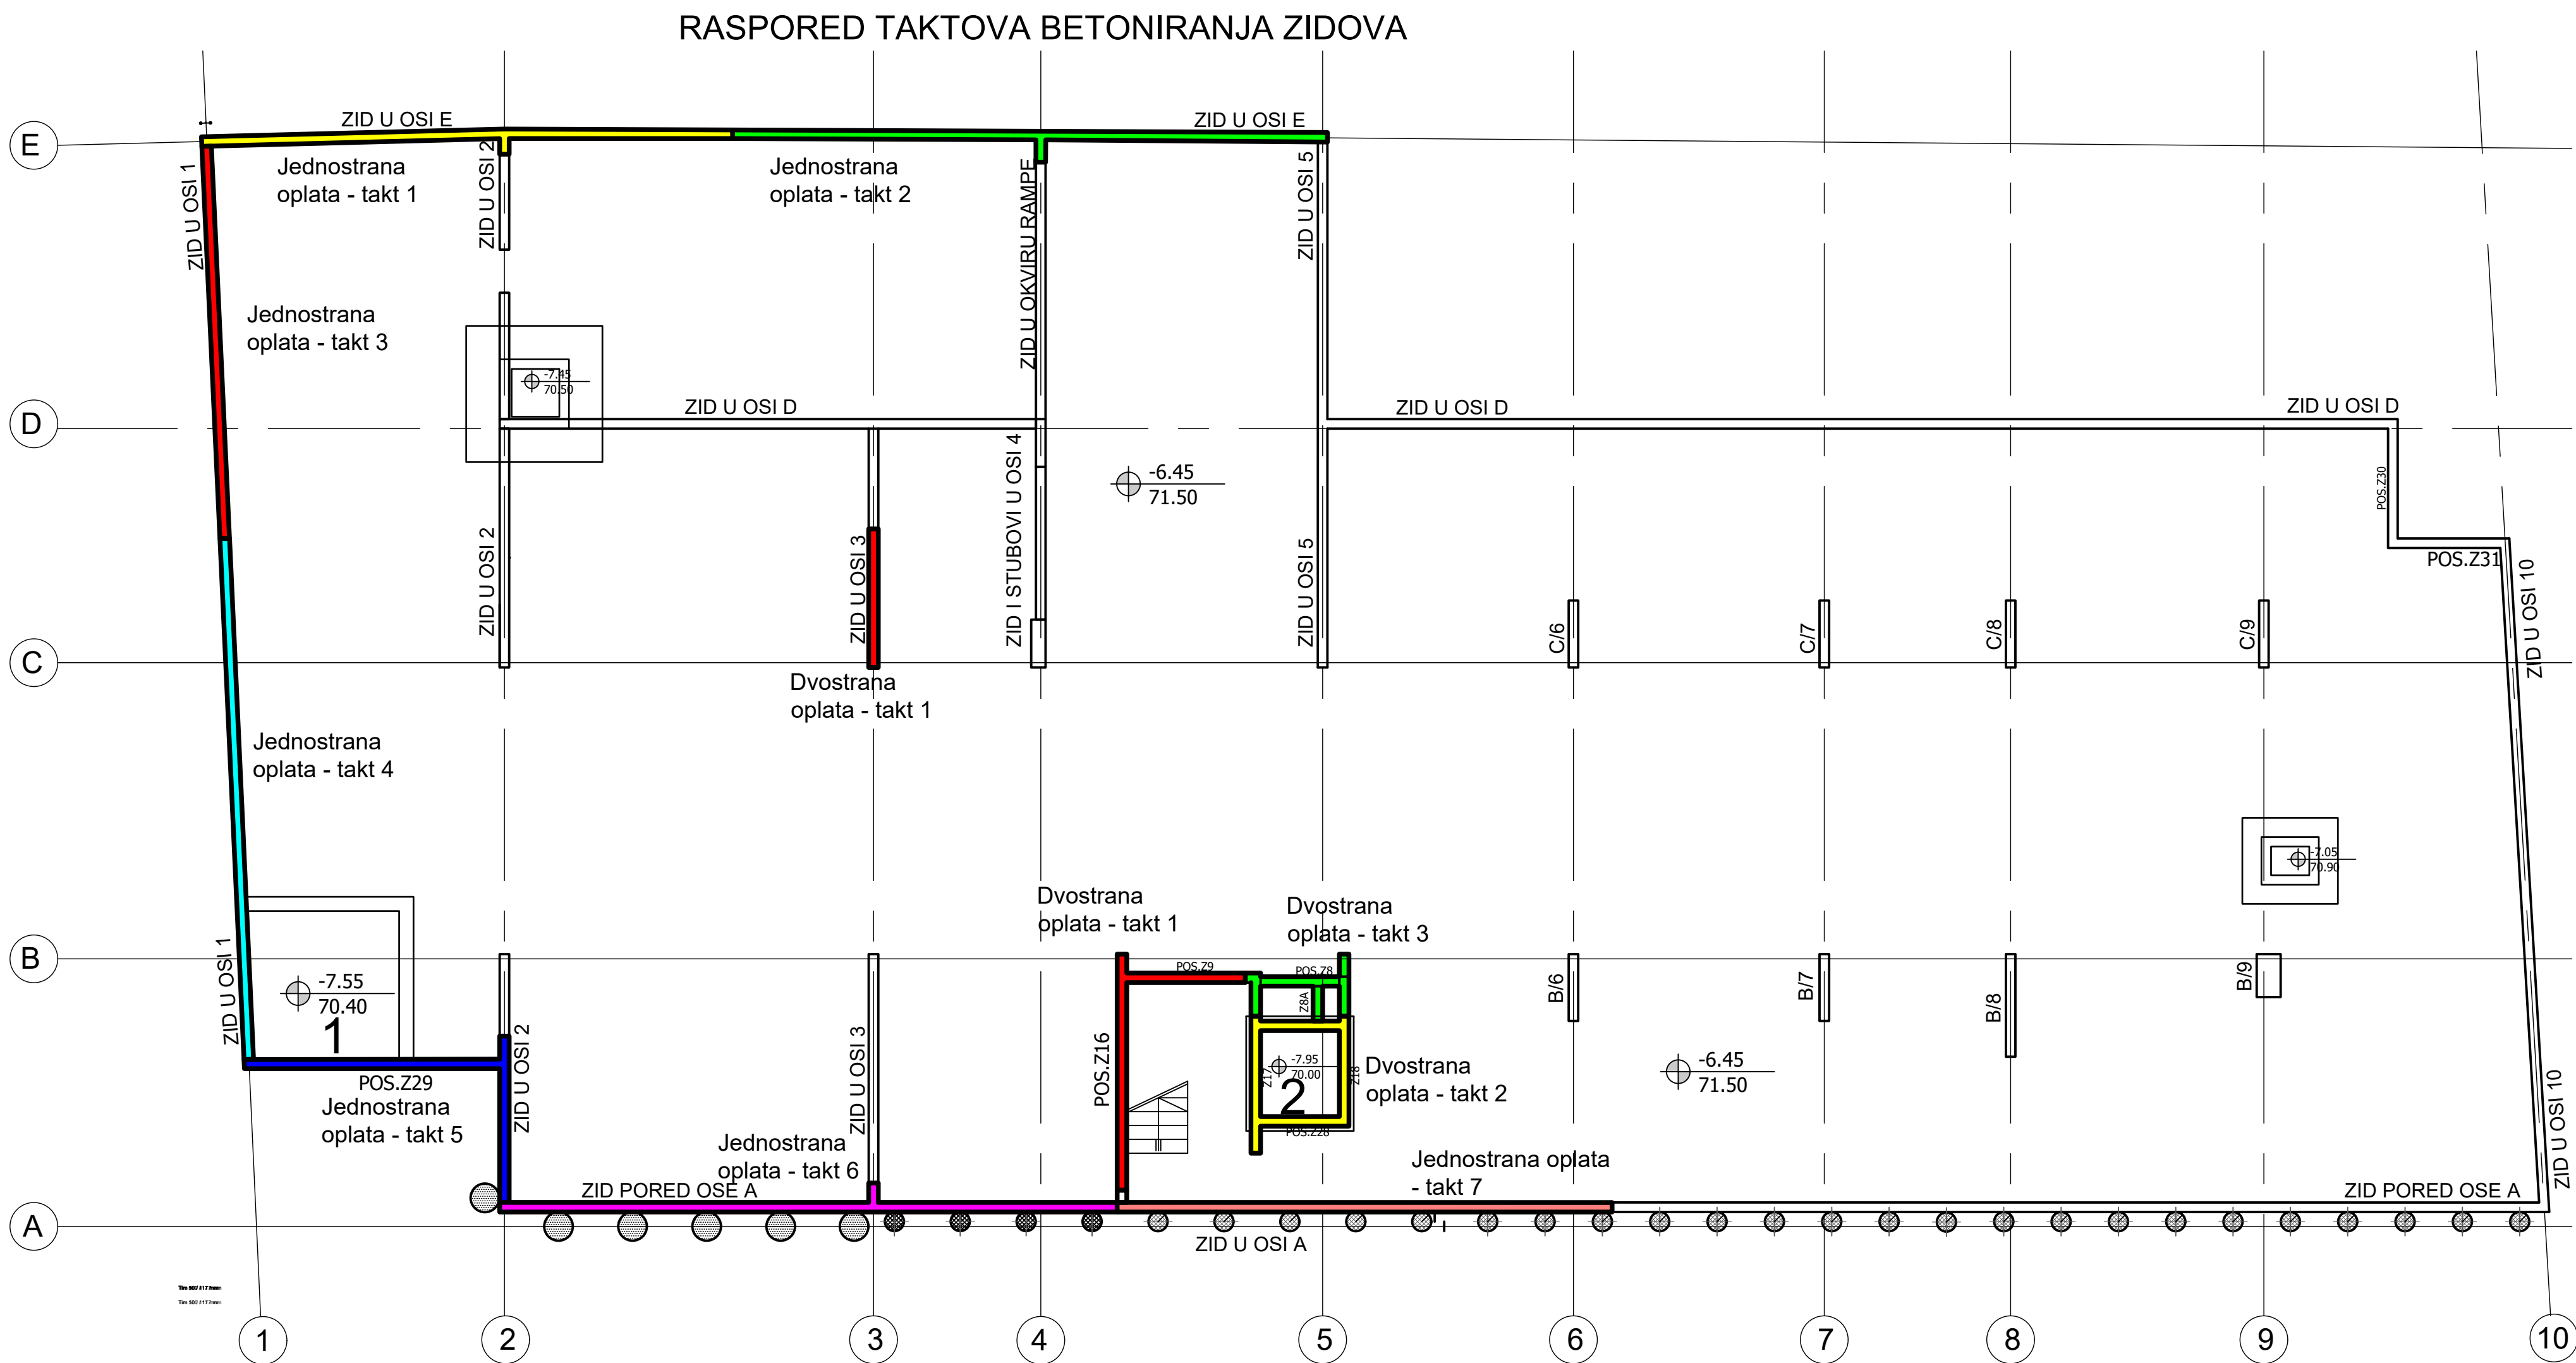


JEDNOSTRANA OPLATA - ZID U OSI A - TAKT 6

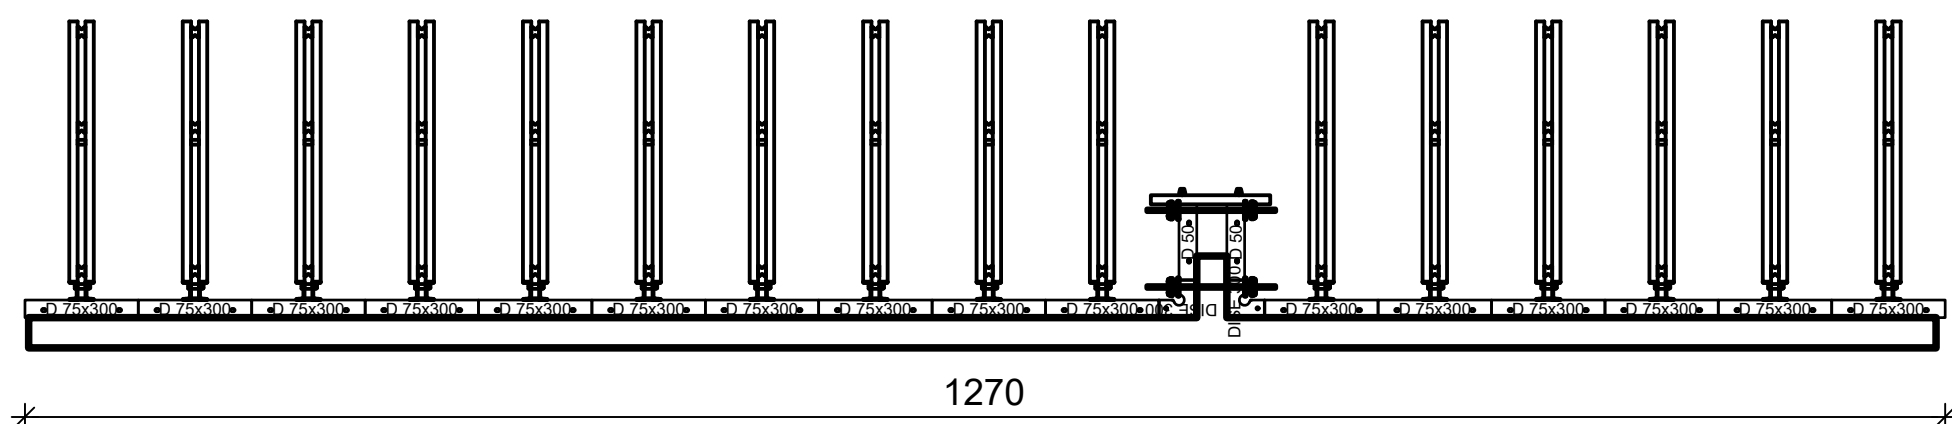



KARAKTERISTICAN PRESEK Jednostrana oplata

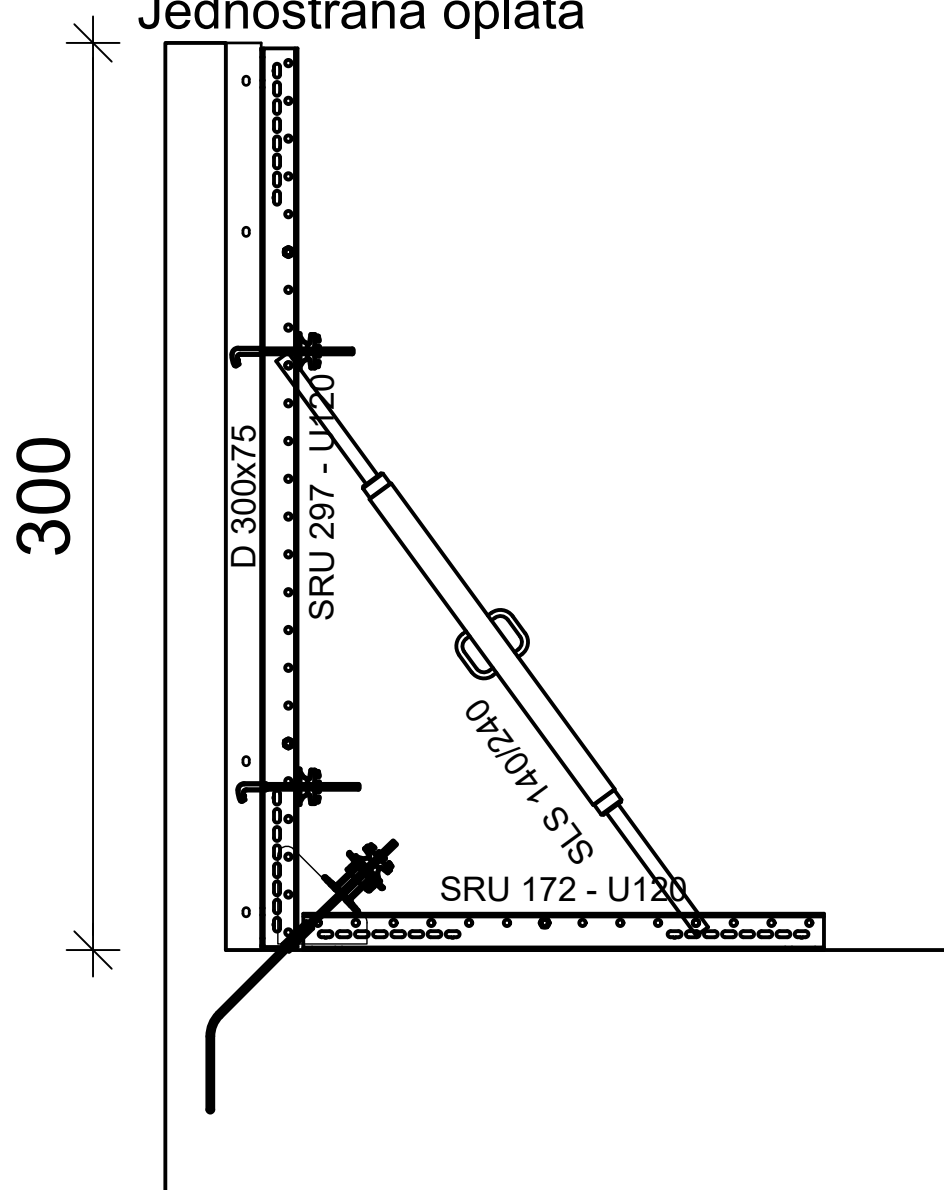

PLAN OPLATE ZA LIFT - TAKT 2

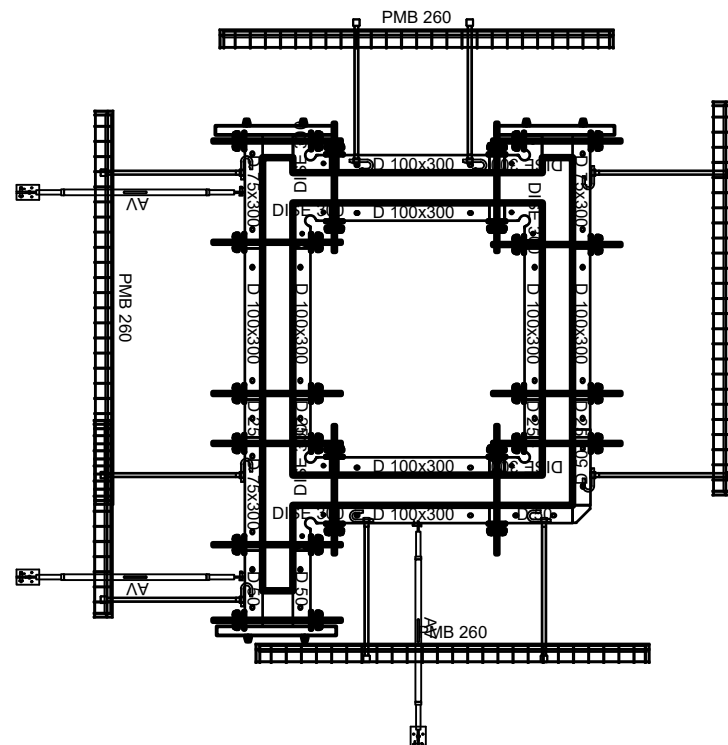

PLAN OPLATE - TAKT 1

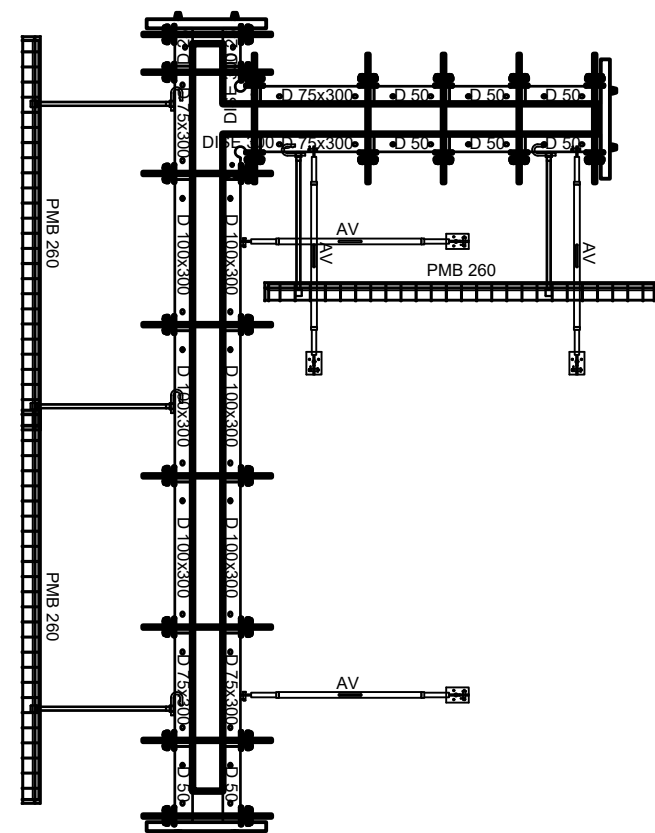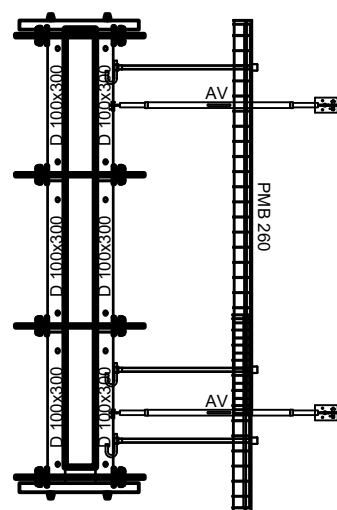

SB jednostrana oplata | PDF brošura
https://link.peri.rs/SB_jednostrana_oplata-brosura

DOMINO ramovska oplata | PDF brošura
<https://link.peri.rs/DOMINO-brosura>

Preliminarni crtež
Samo za potrebe ponude

PERI PERI optate d.o.o. Šimanovci
Zmaj Ognjenog Vuka 2 SR-22310 Šimanovci
Tel.: (+381) 22 408-200 Fax: (+381) 22 408-250
office@peri.rs

Firma	Brigate d.o.o. Beograd	Izrada	Jelena Ceskovic	Datum	2025-12-10
Projekat	Vojvodjanska	Provera	Goran Jasovic		2025-12-10
Sadržaj	Oplata za zidove DOMINO SBL	Autorsko pravo na ovaj crtež i prateću dokumentaciju zadržava firma PERI. Nije dozvoljeno njihovo umnožavanje od strane drugih lica, naročito konkurencije, bez naše saglasnosti.			
Razmera	Broj crteža	List	Revizija		
1:50	53-0009733-A001	1	0		